
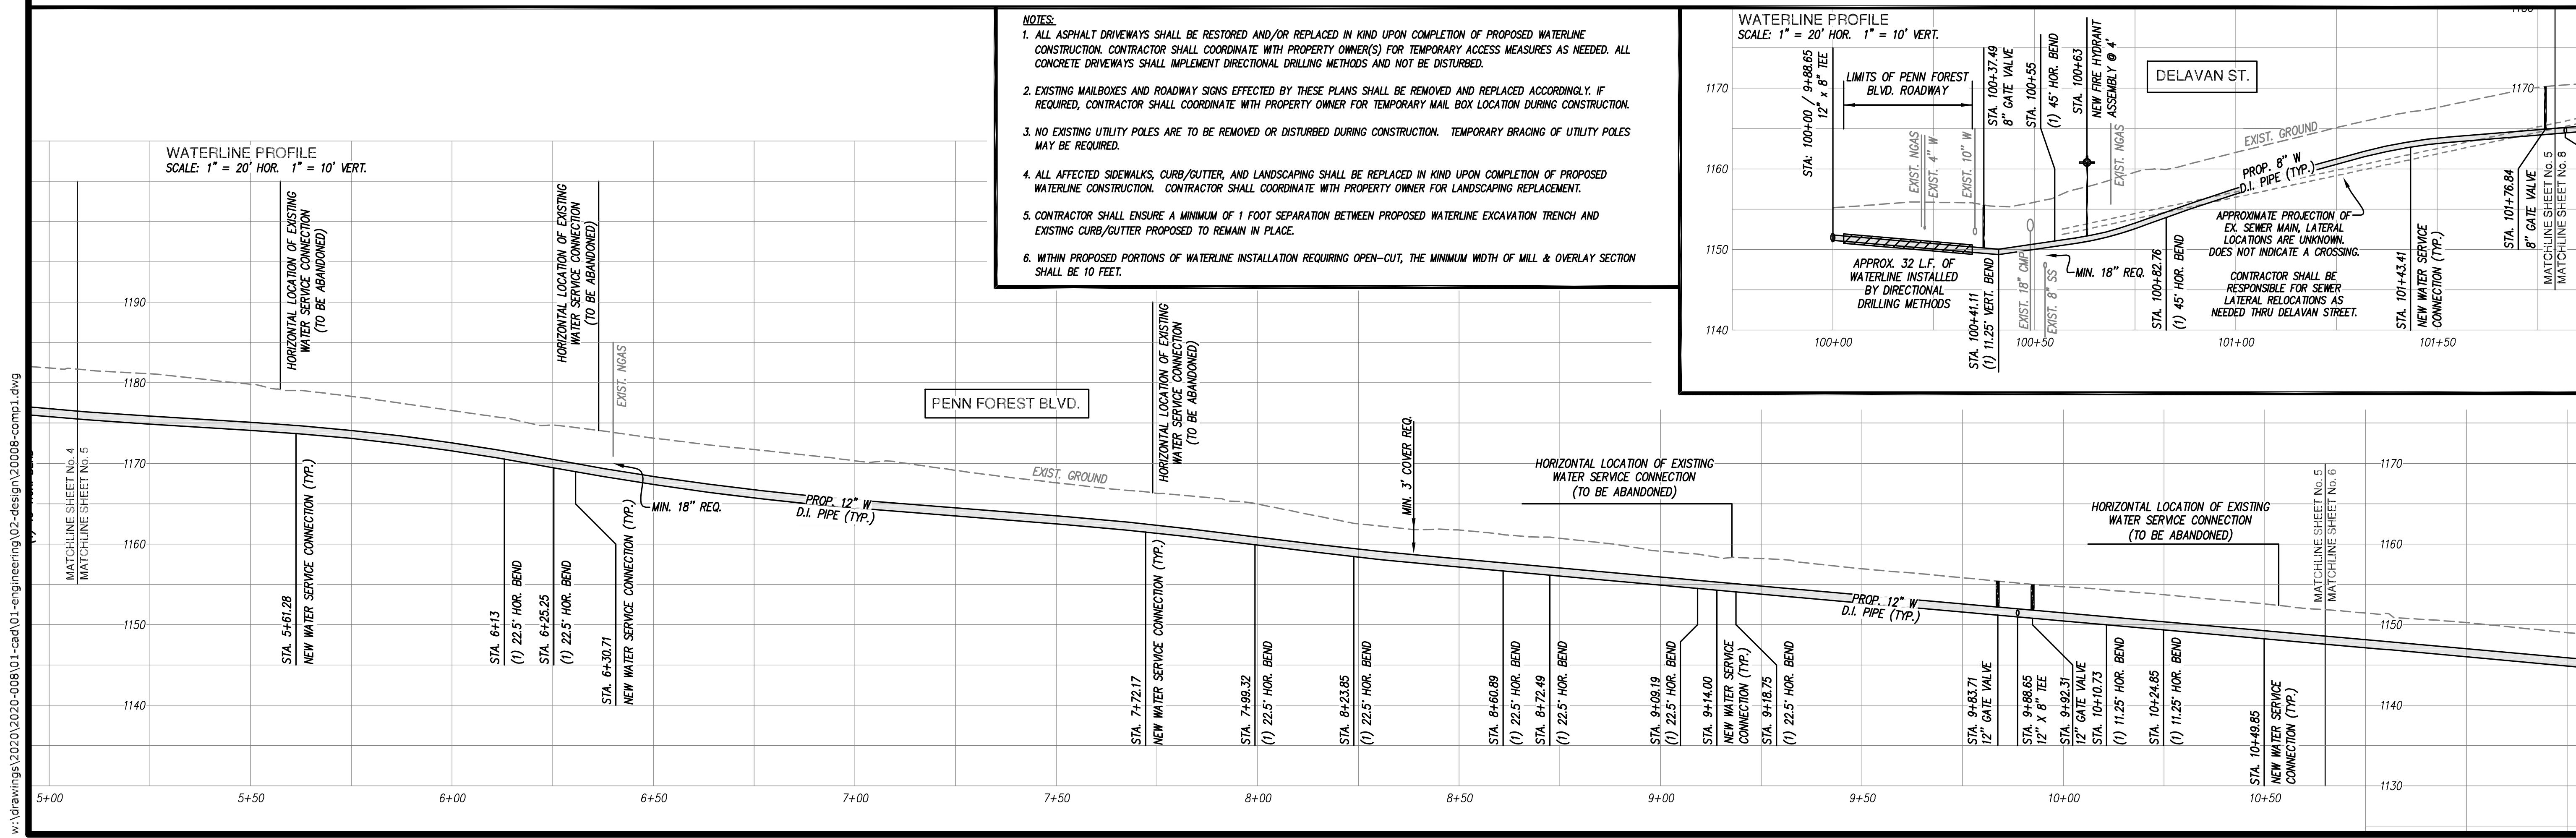


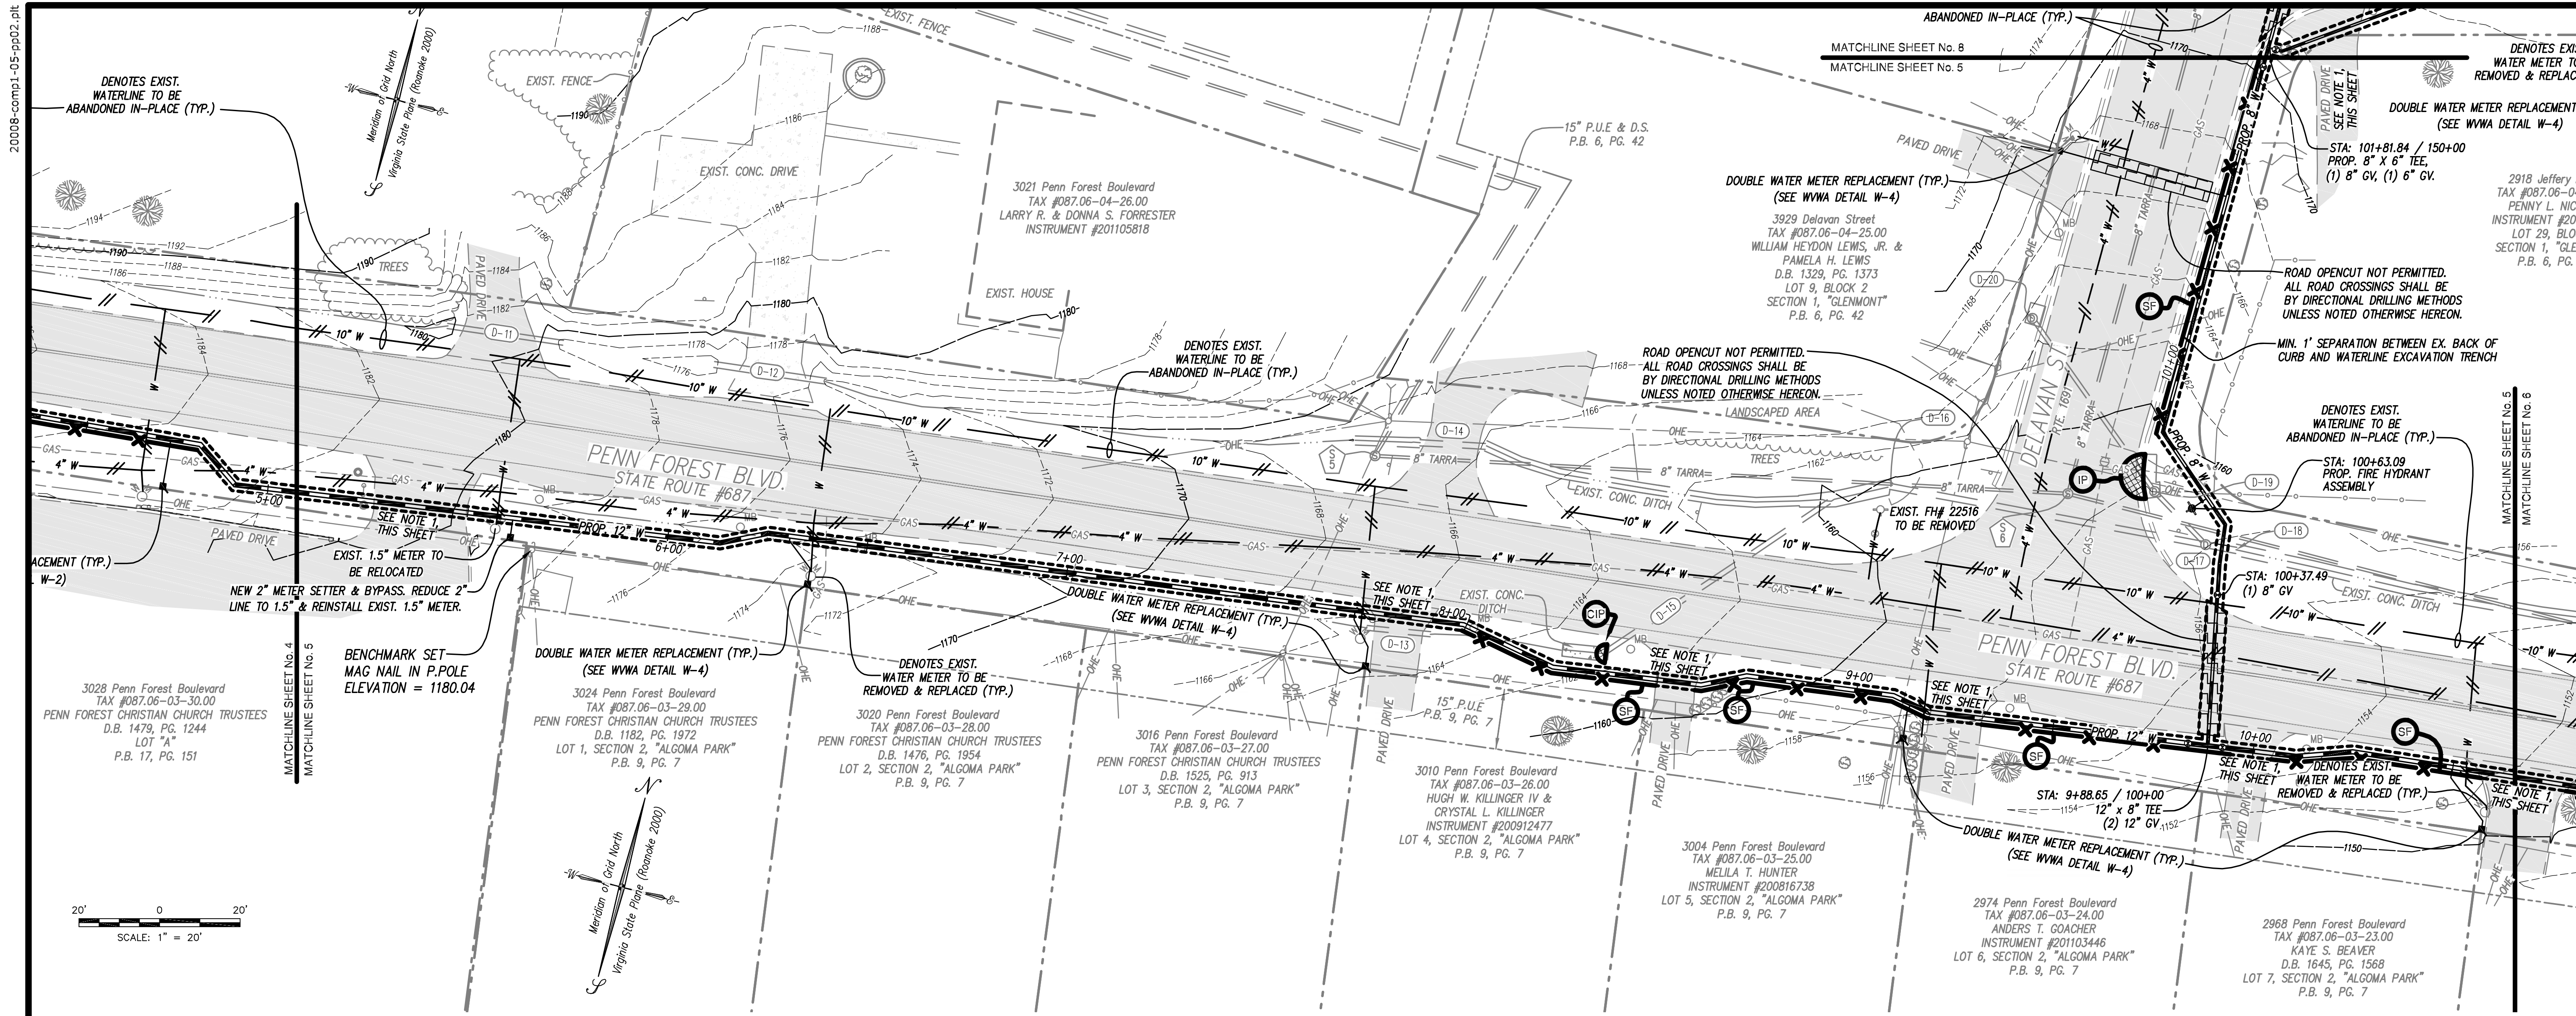

Lumsden Associates, P.C.
ENGINEERS | SURVEYORS | PLANNERS

4664 BRAHLETON AVENUE
P.O. BOX 20669
ROANOKE, VIRGINIA 24018

PHONE: (540) 774-4411
FAX: (540) 772-9445
WWW.LUMSDENPC.COM

**PENN FOREST/ GLENMONT
WATERLINE REPLACEMENTS**

PREPARED FOR
WESTERN VIRGINIA WATER AUTHORITY

SITUATED IN
ROANOKE COUNTY, VIRGINIA

REVISIONS	
NO.	DESCRIPTION
1	
2	
3	
4	
5	

DATE: July 31, 2020

SCALE: 1" = 20'

COMMISSION NO: 20-008

SHEET 5 OF 13