
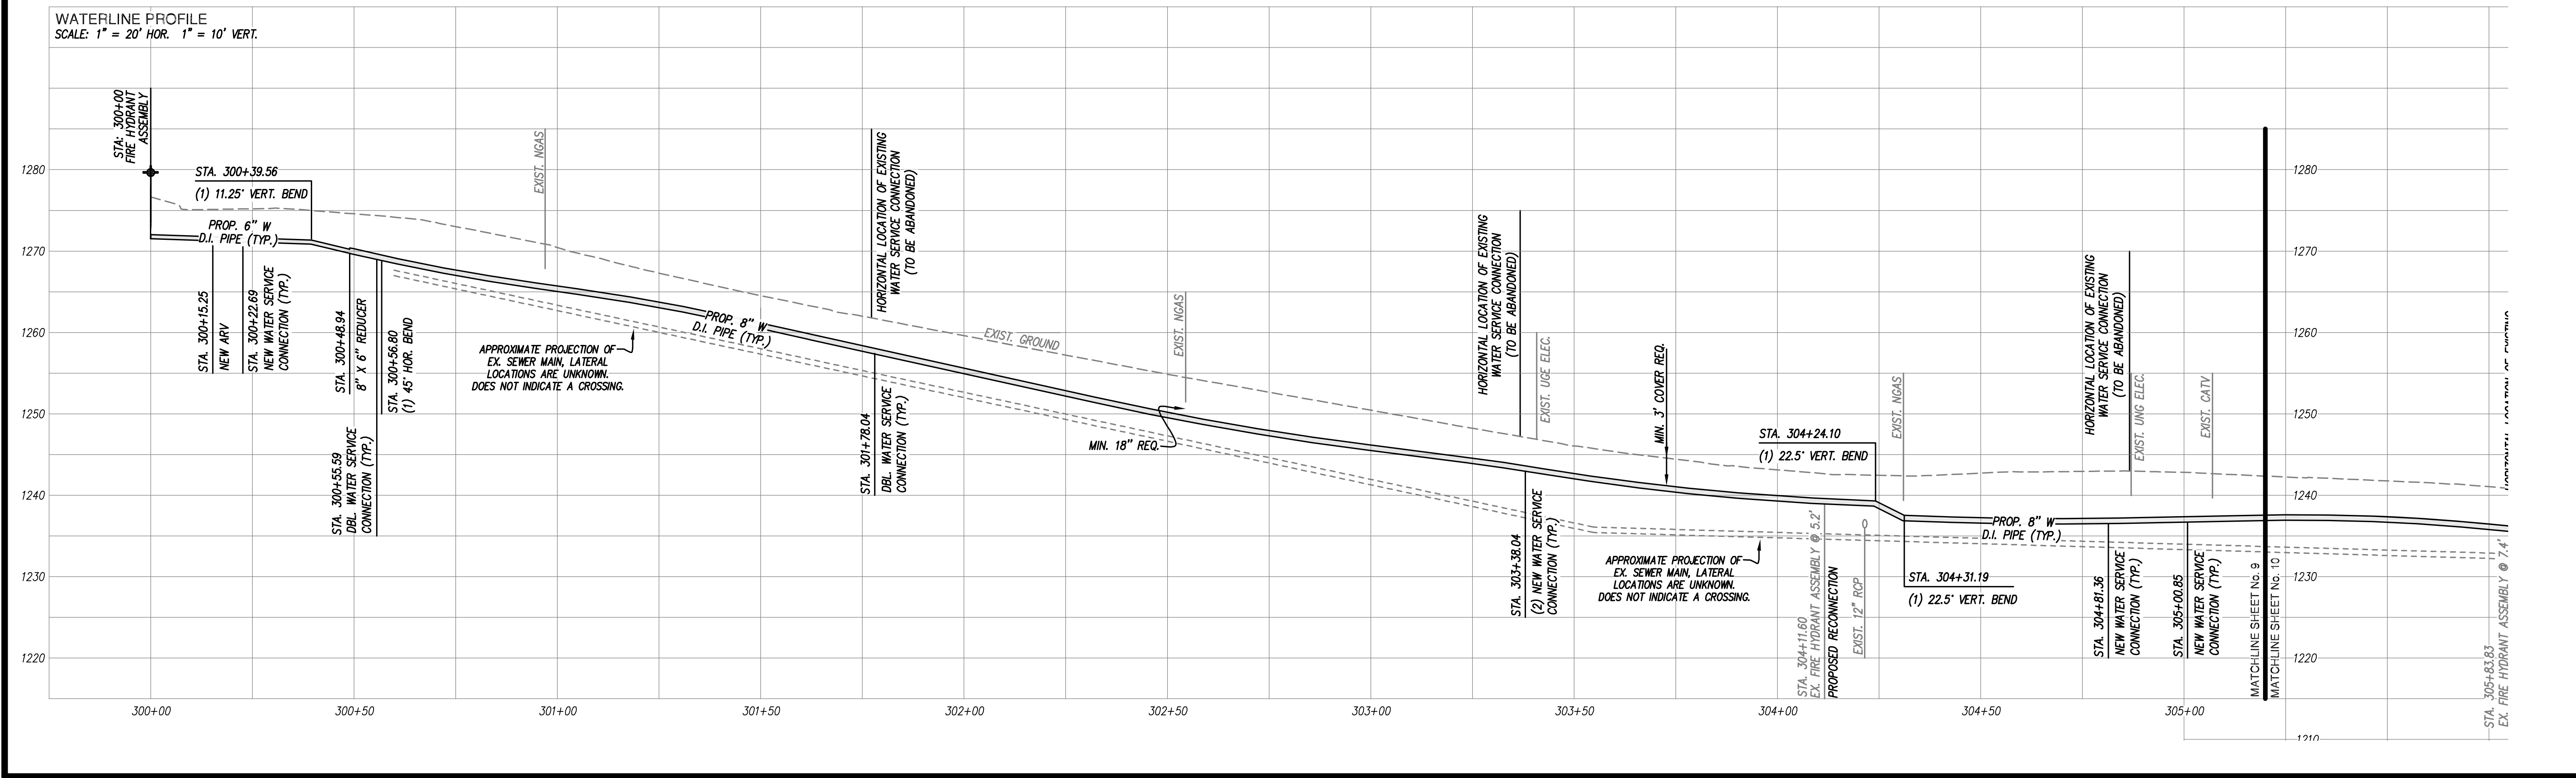


w:\drawings\2020\2020-008\01-cad\01-engineering\02-design\2008-comp1.dwg

2008-comp1-09-pp06.plt

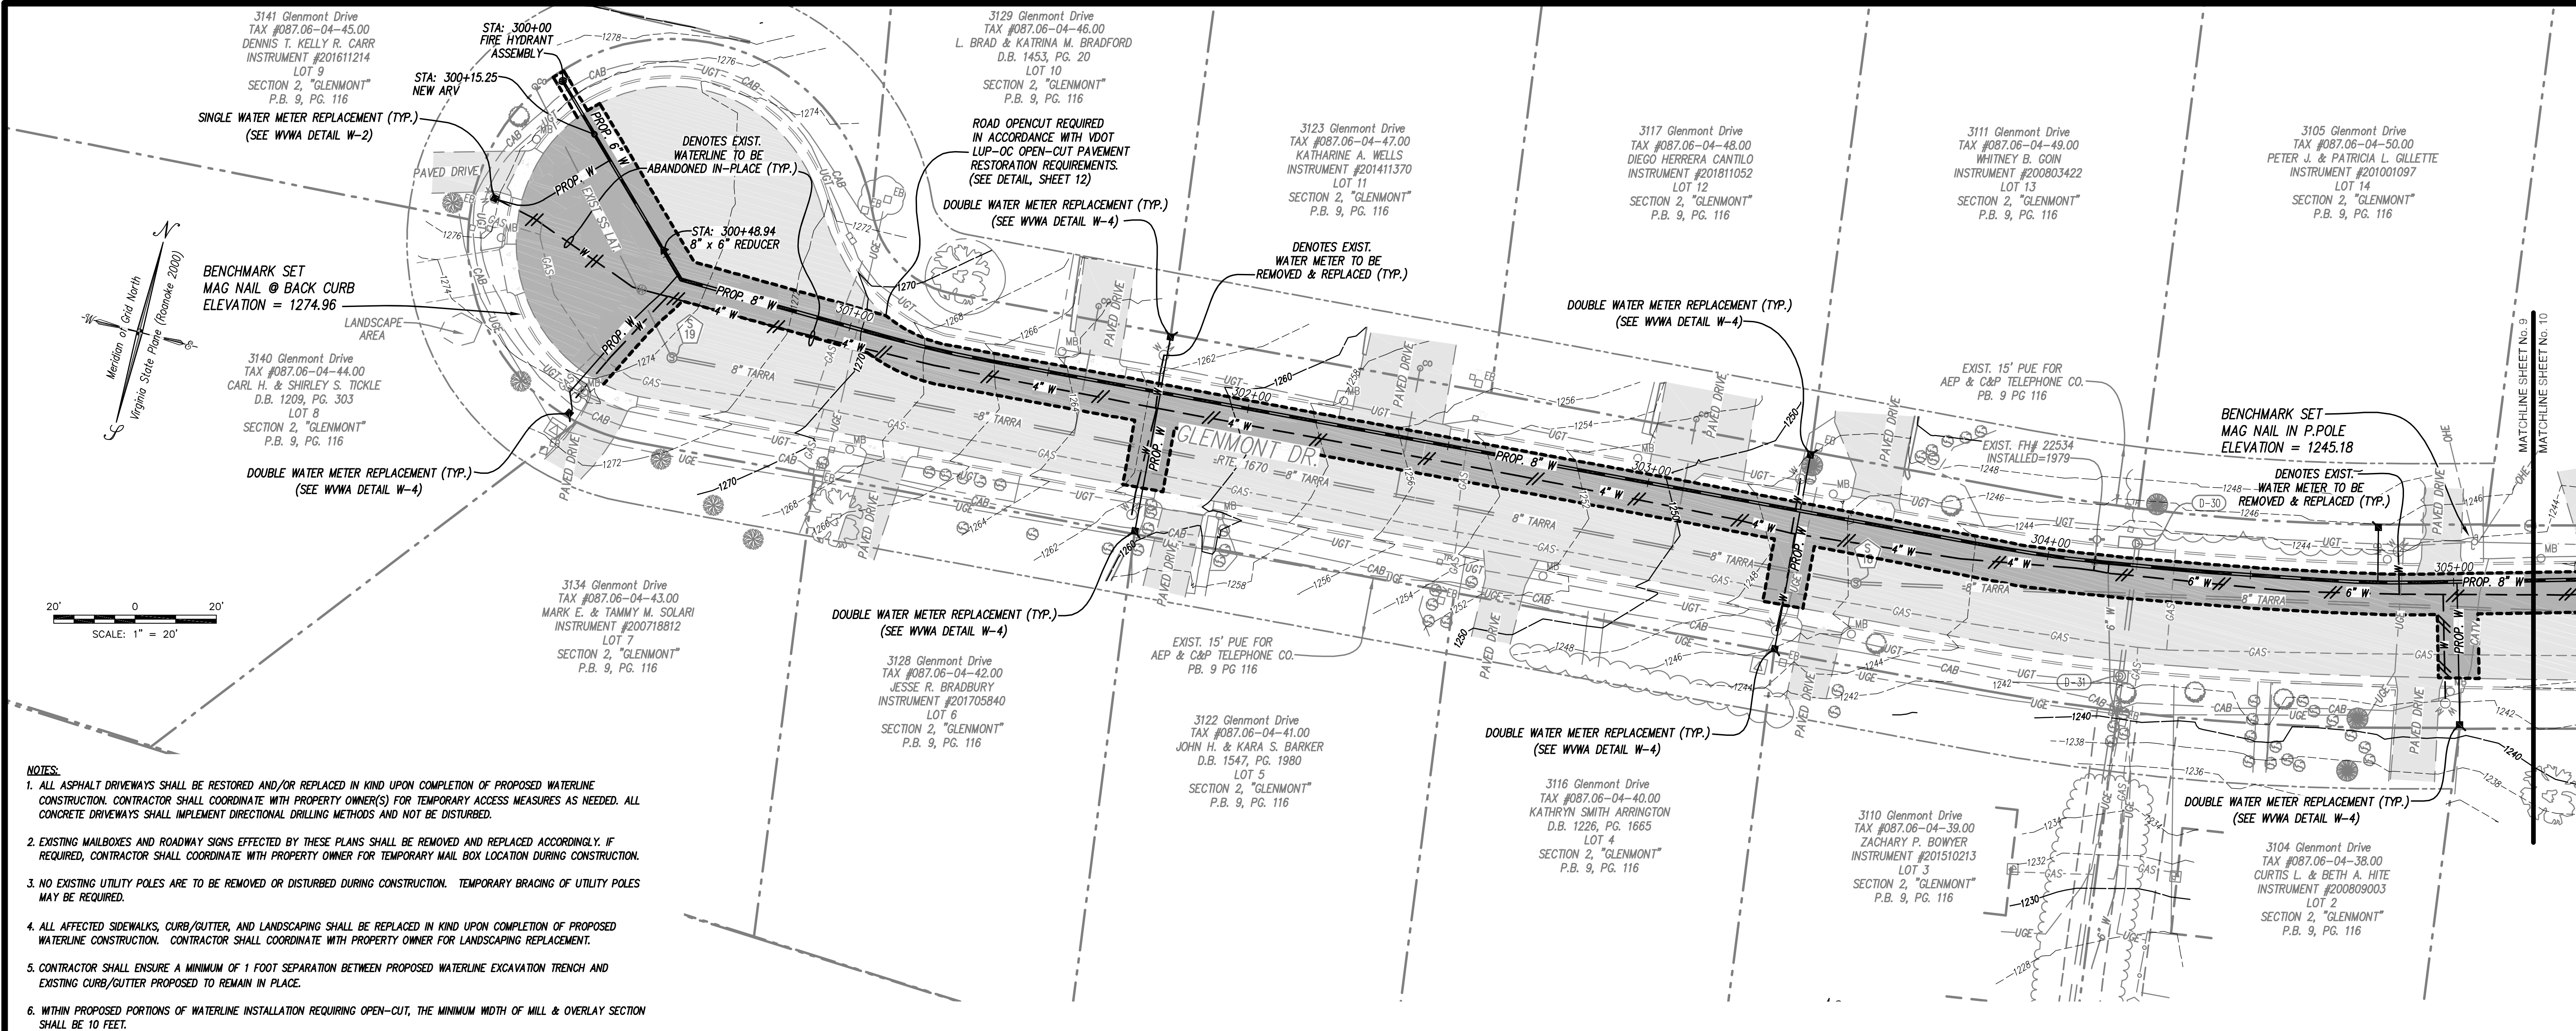

Lumsden Associates, P.C.
ENGINEERS | SURVEYORS | PLANNERS

4664 BRAVBLETON AVENUE
P.O. BOX 20669
ROANOKE, VIRGINIA 24018
PHONE: (540) 774-4411
FAX: (540) 772-9445
WWW.LUMSDENPC.COM

PLAN & PROFILE

PENN FOREST/ GLENMONT
WATERLINE REPLACEMENTS

PREPARED FOR
WESTERN VIRGINIA WATER AUTHORITY
SITUATED IN
ROANOKE COUNTY, VIRGINIA

REVISIONS	
NO.	DESCRIPTION
1	
2	
3	
4	
5	

DATE: July 31, 2020
SCALE: 1" = 20'
COMMISSION NO: 20-008
SHEET 9 OF 13