

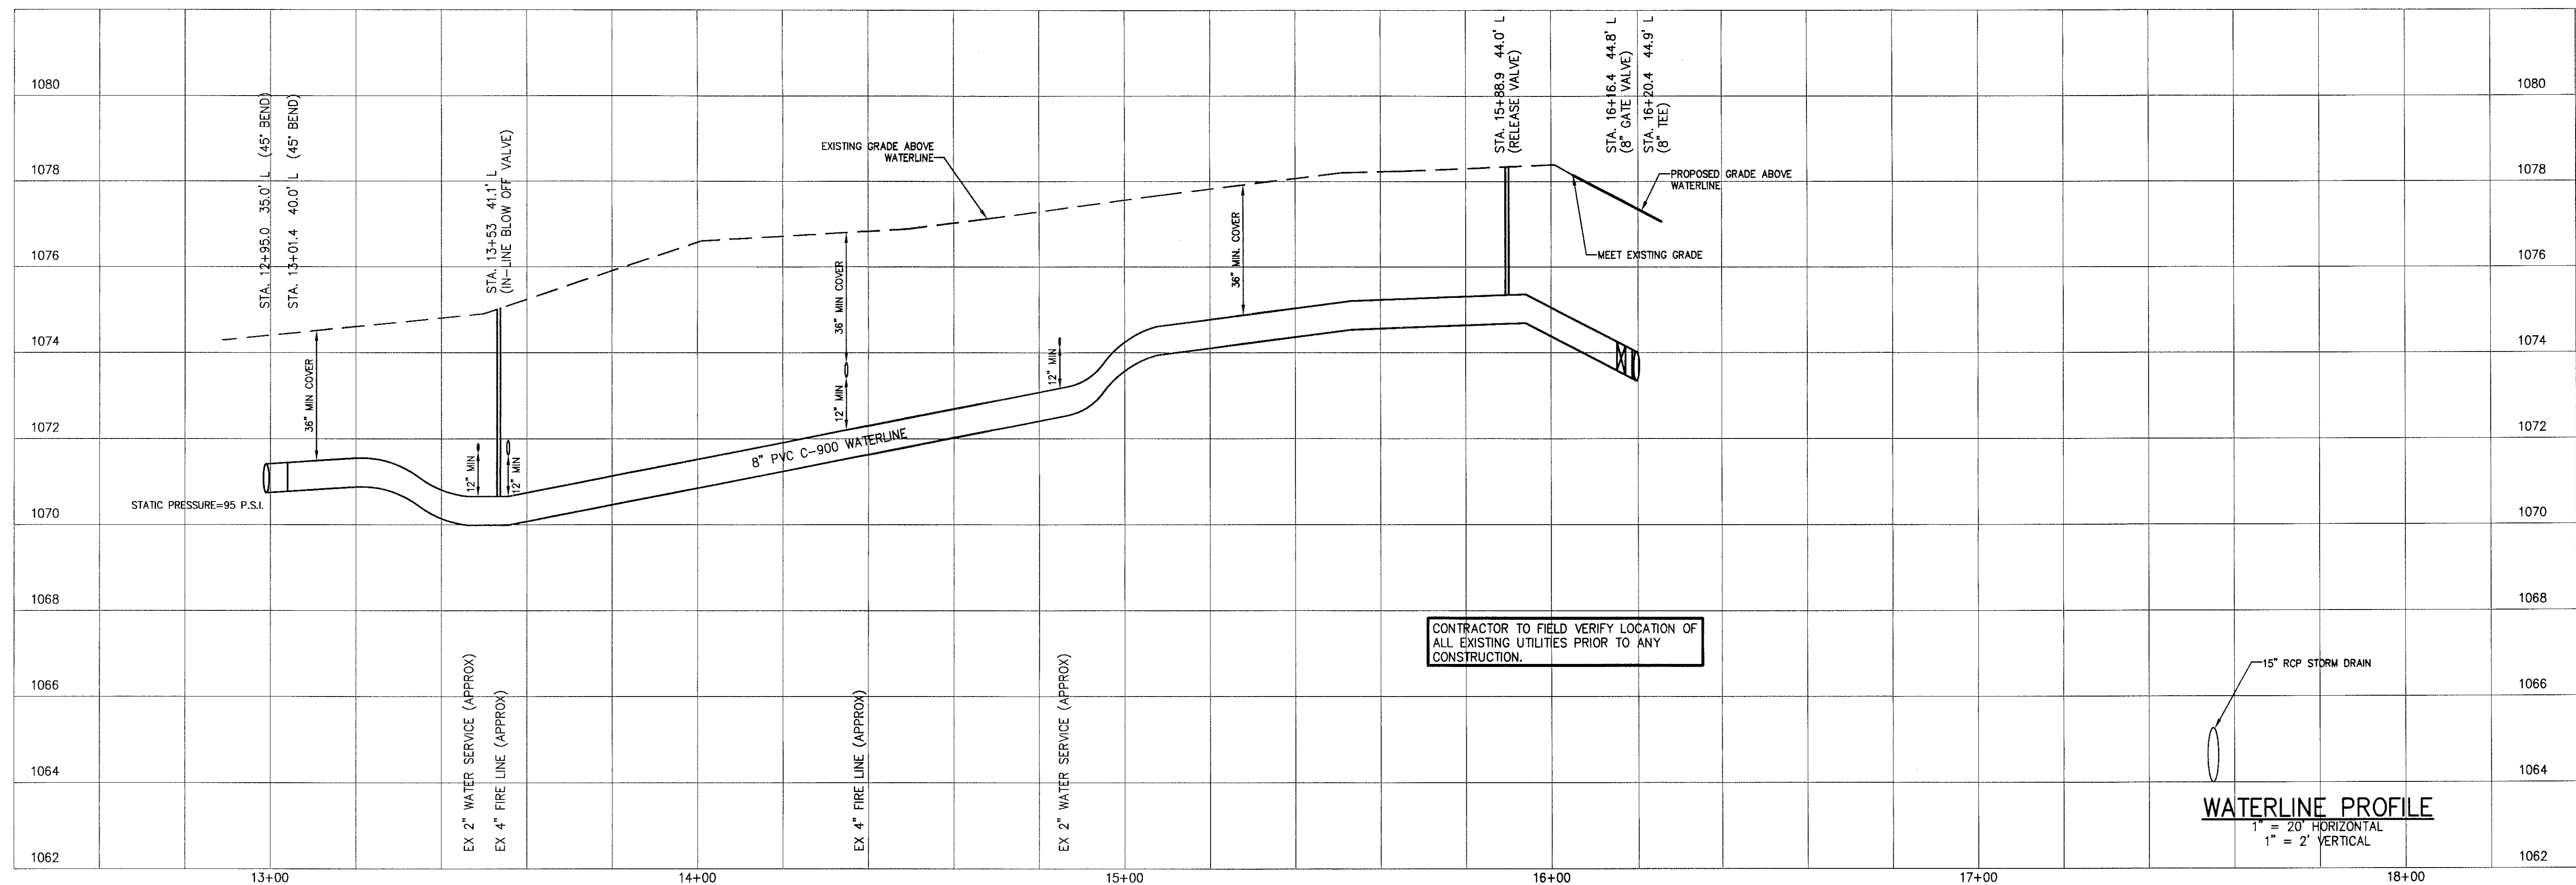


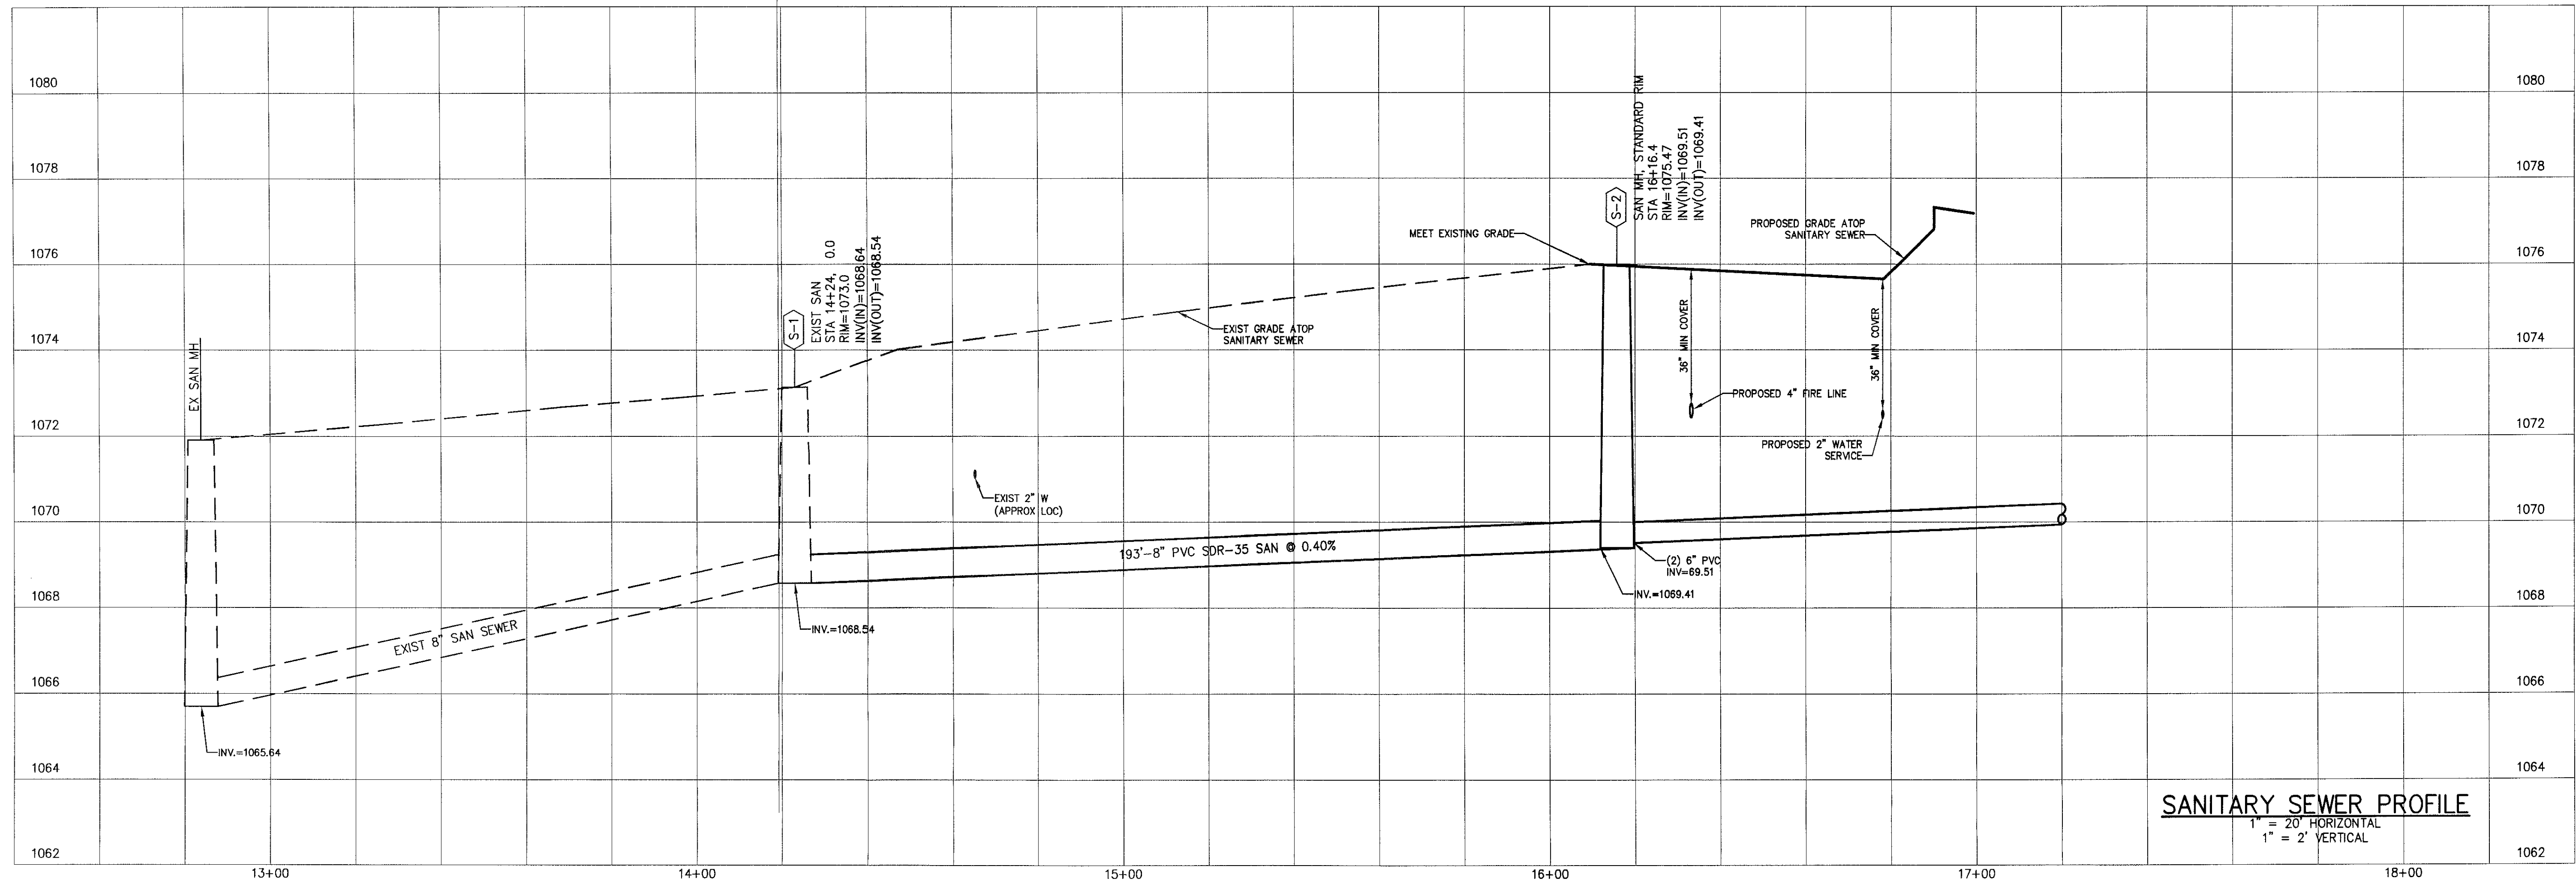

THIS DOCUMENT IS THE SOLE PROPERTY OF (SIA) SITE IMPROVEMENT ASSOCIATES, INC. THE REPRODUCTION IN WHOLE OR IN PART OR THE MODIFICATION OF ANY DETAIL OR DESIGN MAY NOT BE MADE WITHOUT EXPRESS WRITTEN CONSENT FROM AN OFFICER OF (SIA) SITE IMPROVEMENT ASSOCIATES, INC.

SITE IMPROVEMENT ASSOCIATES, INC.
Civil Engineers & Site Contractors
168 Business Park Drive, Suite 100
Virginia Beach, Va. 23462
PHONE # (757) 671-9000 FAX (757) 671-9288

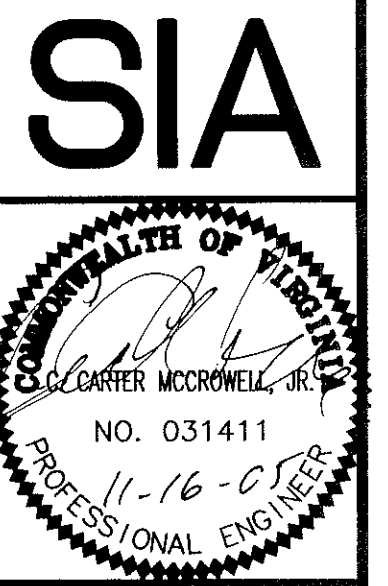

UTILITY PROFILES FOR PETERS CREEK APARTMENTS PHASE III
HOLLINS MAGISTERIAL DISTRICT
ROANOKE COUNTY, VIRGINIA

JOB # 05184
DWG FILE: 01-COVER
DATE: 07-24-05
SCALE: AS SHOWN
SHEET NUMBER 6 OF 11