

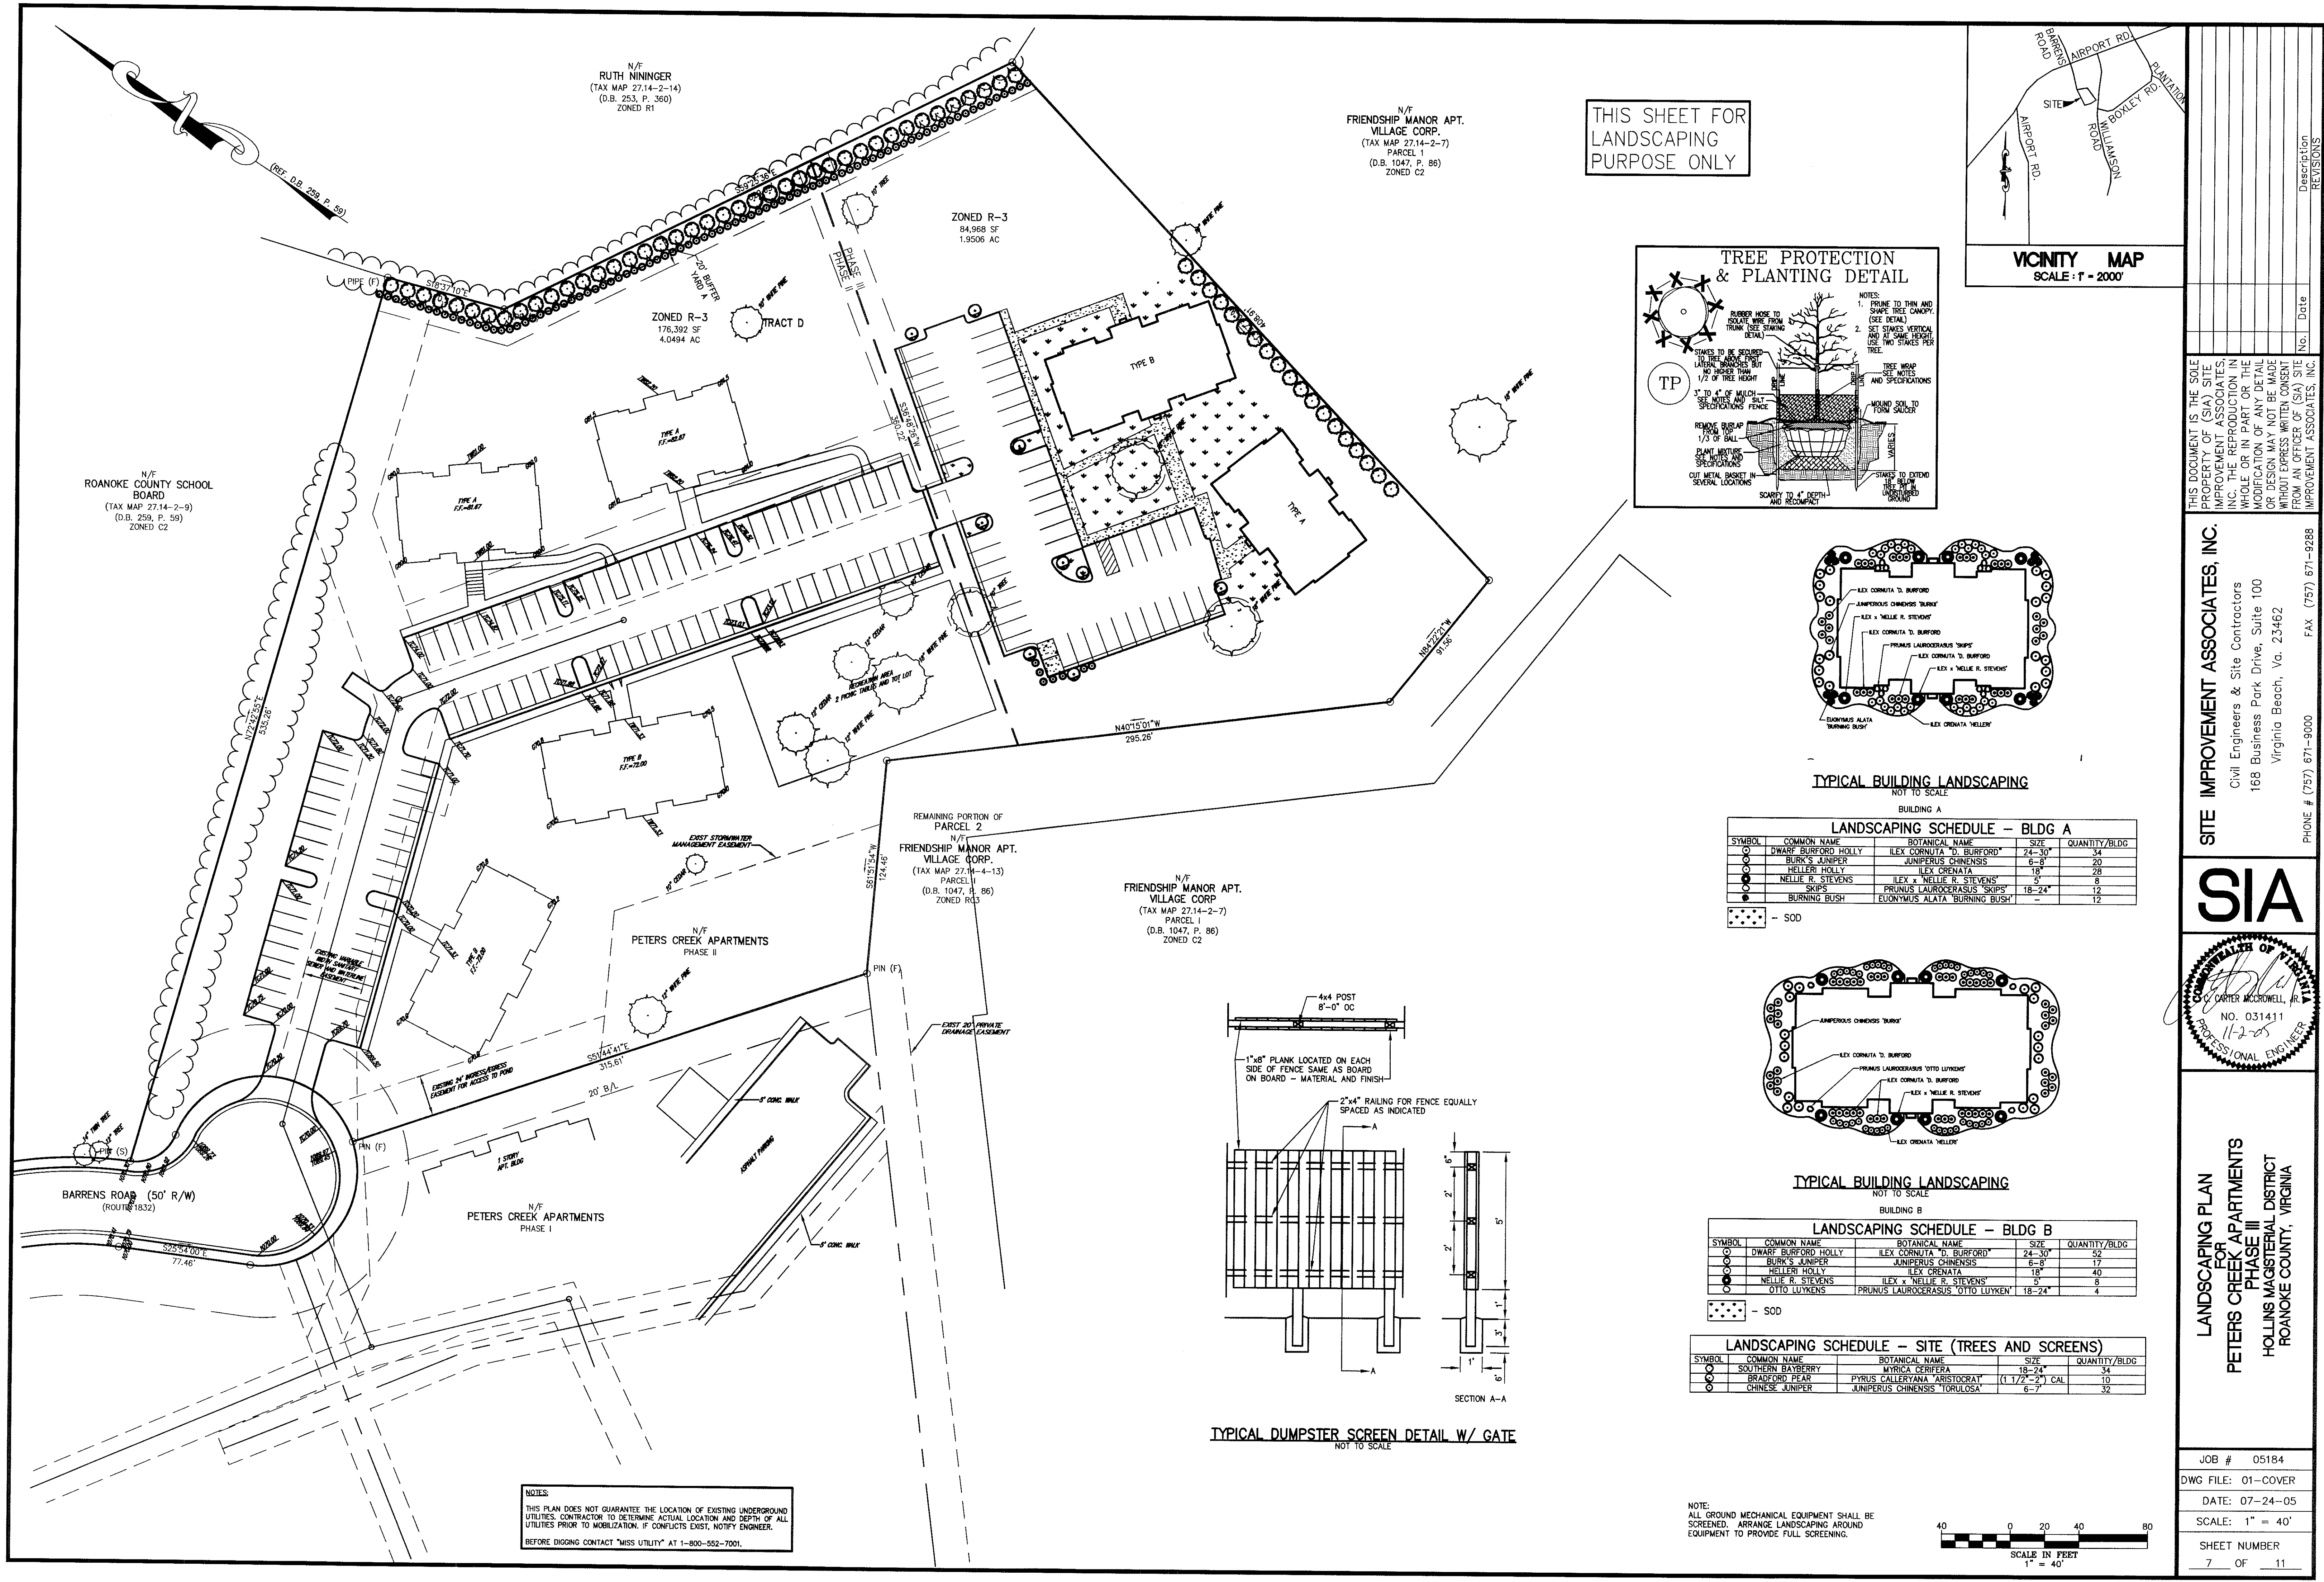
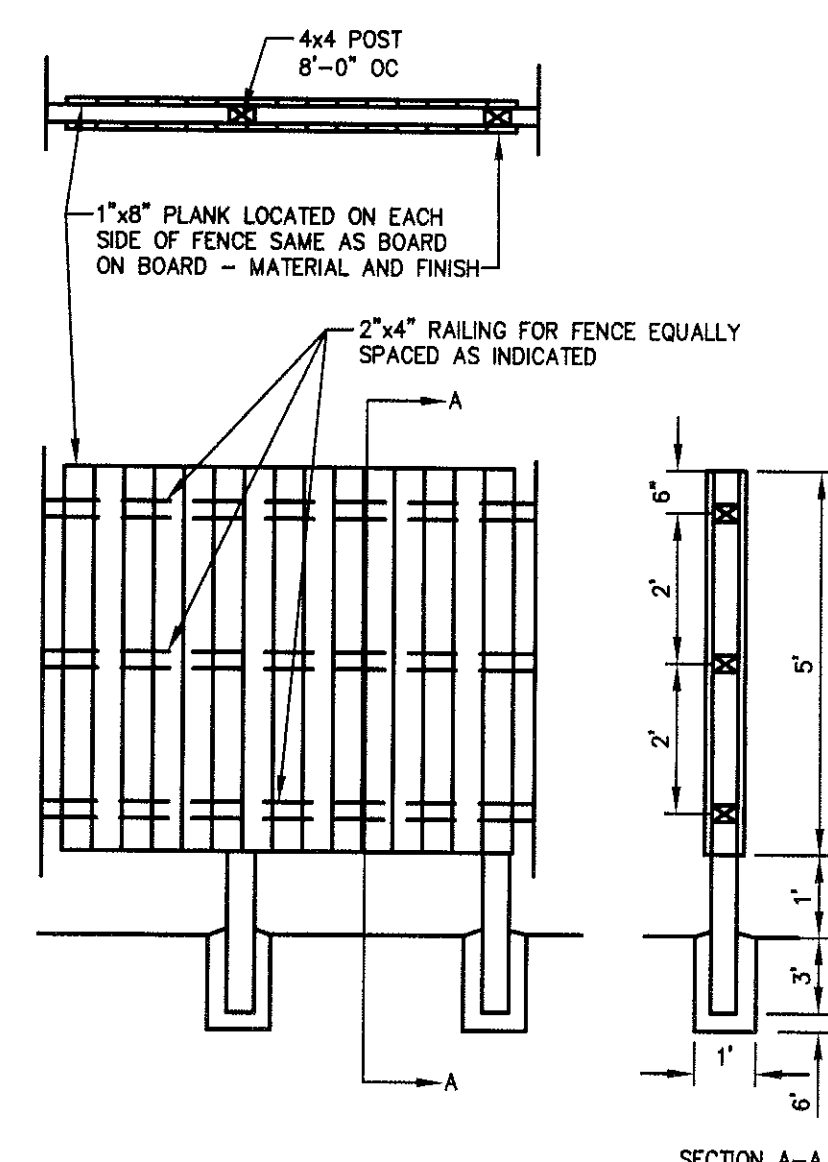
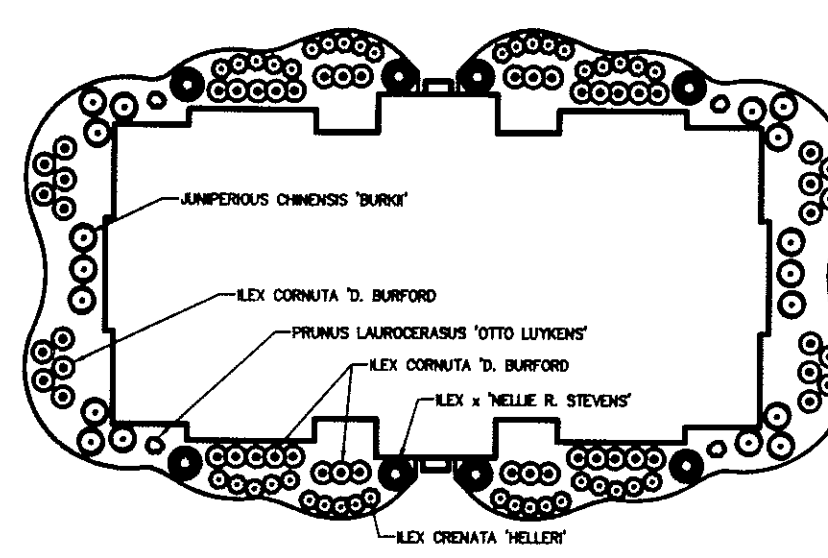


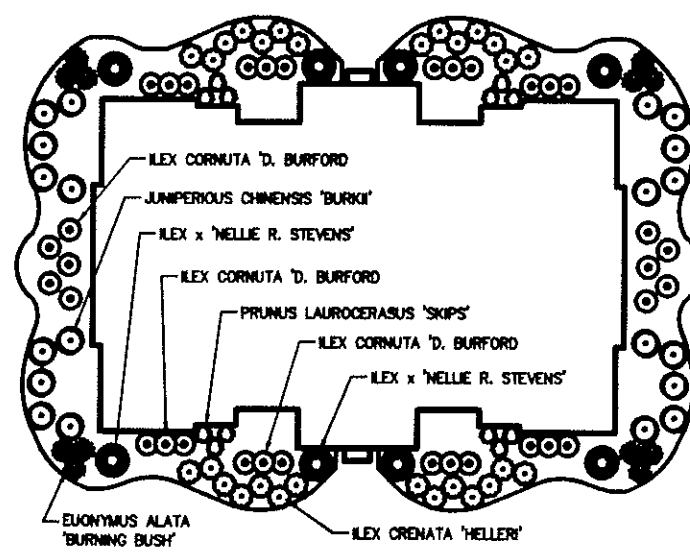


THIS SHEET FOR
LANDSCAPING
PURPOSE ONLY

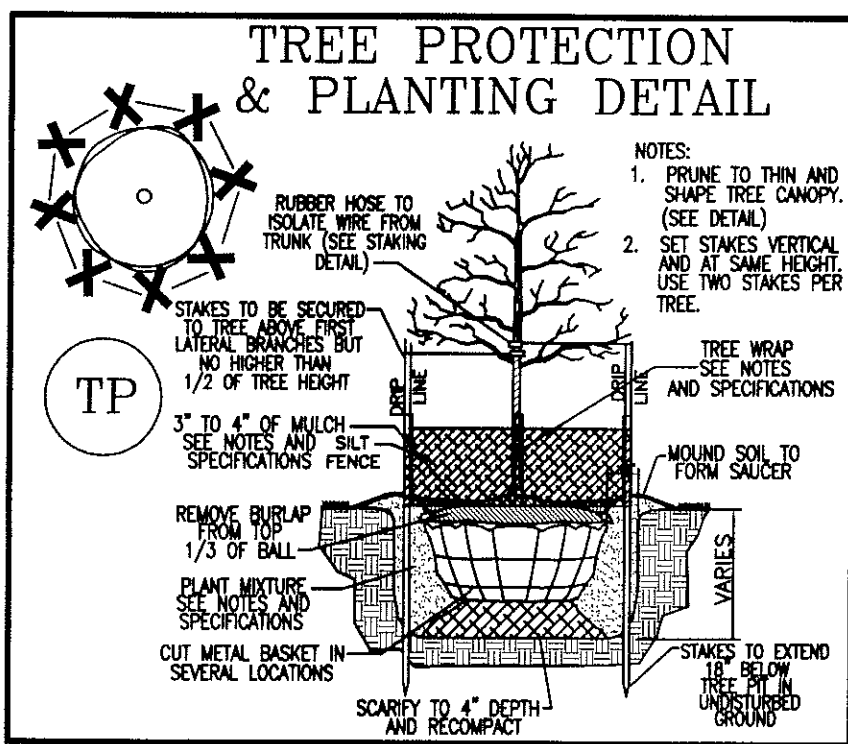

LANDSCAPING SCHEDULE - SITE (TREES AND SCREENS)

SYMBOL	COMMON NAME	BOTANICAL NAME	SIZE	QUANTITY
○	SOUTHERN BAYBERRY	MYRTICA CERIFERA	18-24"	34
○	BRADFORD PEAR	PYRUS CALLERYANA 'ARISTOCRAT'	(1 1/2 - 2") CAL	10
○	CHINESE JUNIPER	JUNIPERUS CHINENSIS 'TORULOSA'	6-7"	32

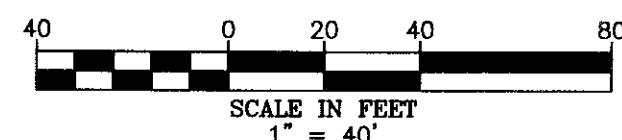

NOTE:
ALL GROUND MECHANICAL EQUIPMENT SHALL BE SCREENED. ARRANGE LANDSCAPING AROUND EQUIPMENT TO PROVIDE FULL SCREENING.

NOTES:
THIS PLAN DOES NOT GUARANTEE THE LOCATION OF EXISTING UNDERGROUND UTILITIES. CONTRACTOR TO DETERMINE ACTUAL LOCATION AND DEPTH OF ALL UTILITIES PRIOR TO MOBILIZATION. IF CONFLICTS EXIST, NOTIFY ENGINEER.
BEFORE DIGGING CONTACT "MISS UTILITY" AT 1-800-552-7001.

THIS DOCUMENT IS THE SOLE PROPERTY OF (SIA) SITE IMPROVEMENT ASSOCIATES, INC. THE REPRODUCTION IN WHOLE OR IN PART OR THE MODIFICATION OF ANY DETAIL OR DESIGN MAY NOT BE MADE WITHOUT EXPRESS WRITTEN CONSENT FROM AN OFFICER OF (SIA) SITE IMPROVEMENT ASSOCIATES, INC.

SIA
CARTER MACDONELL, P.E.
NO. 031411
11-2-05
PROFESSIONAL ENGINEER

SITE IMPROVEMENT ASSOCIATES, INC.
Civil Engineers & Site Contractors
168 Business Park Drive, Suite 100
Virginia Beach, Va. 23462
PHONE # (757) 671-9000 FAX (757) 671-9288

LANDSCAPING PLAN FOR PETERS CREEK APARTMENTS PHASE III
HOLLIS MAGISTERIAL DISTRICT
ROANOKE COUNTY, VIRGINIA

JOB # 05184
DWG FILE: 01-COVER
DATE: 07-24-05
SCALE: 1" = 40'
SHEET NUMBER 7 OF 11