
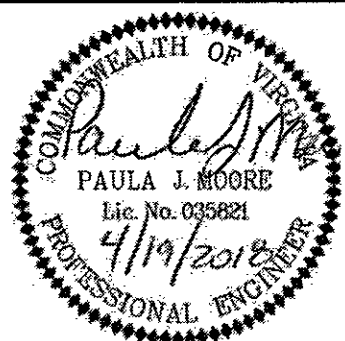
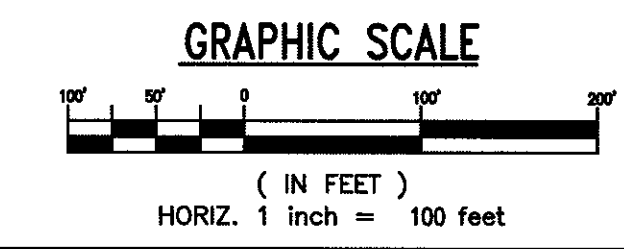


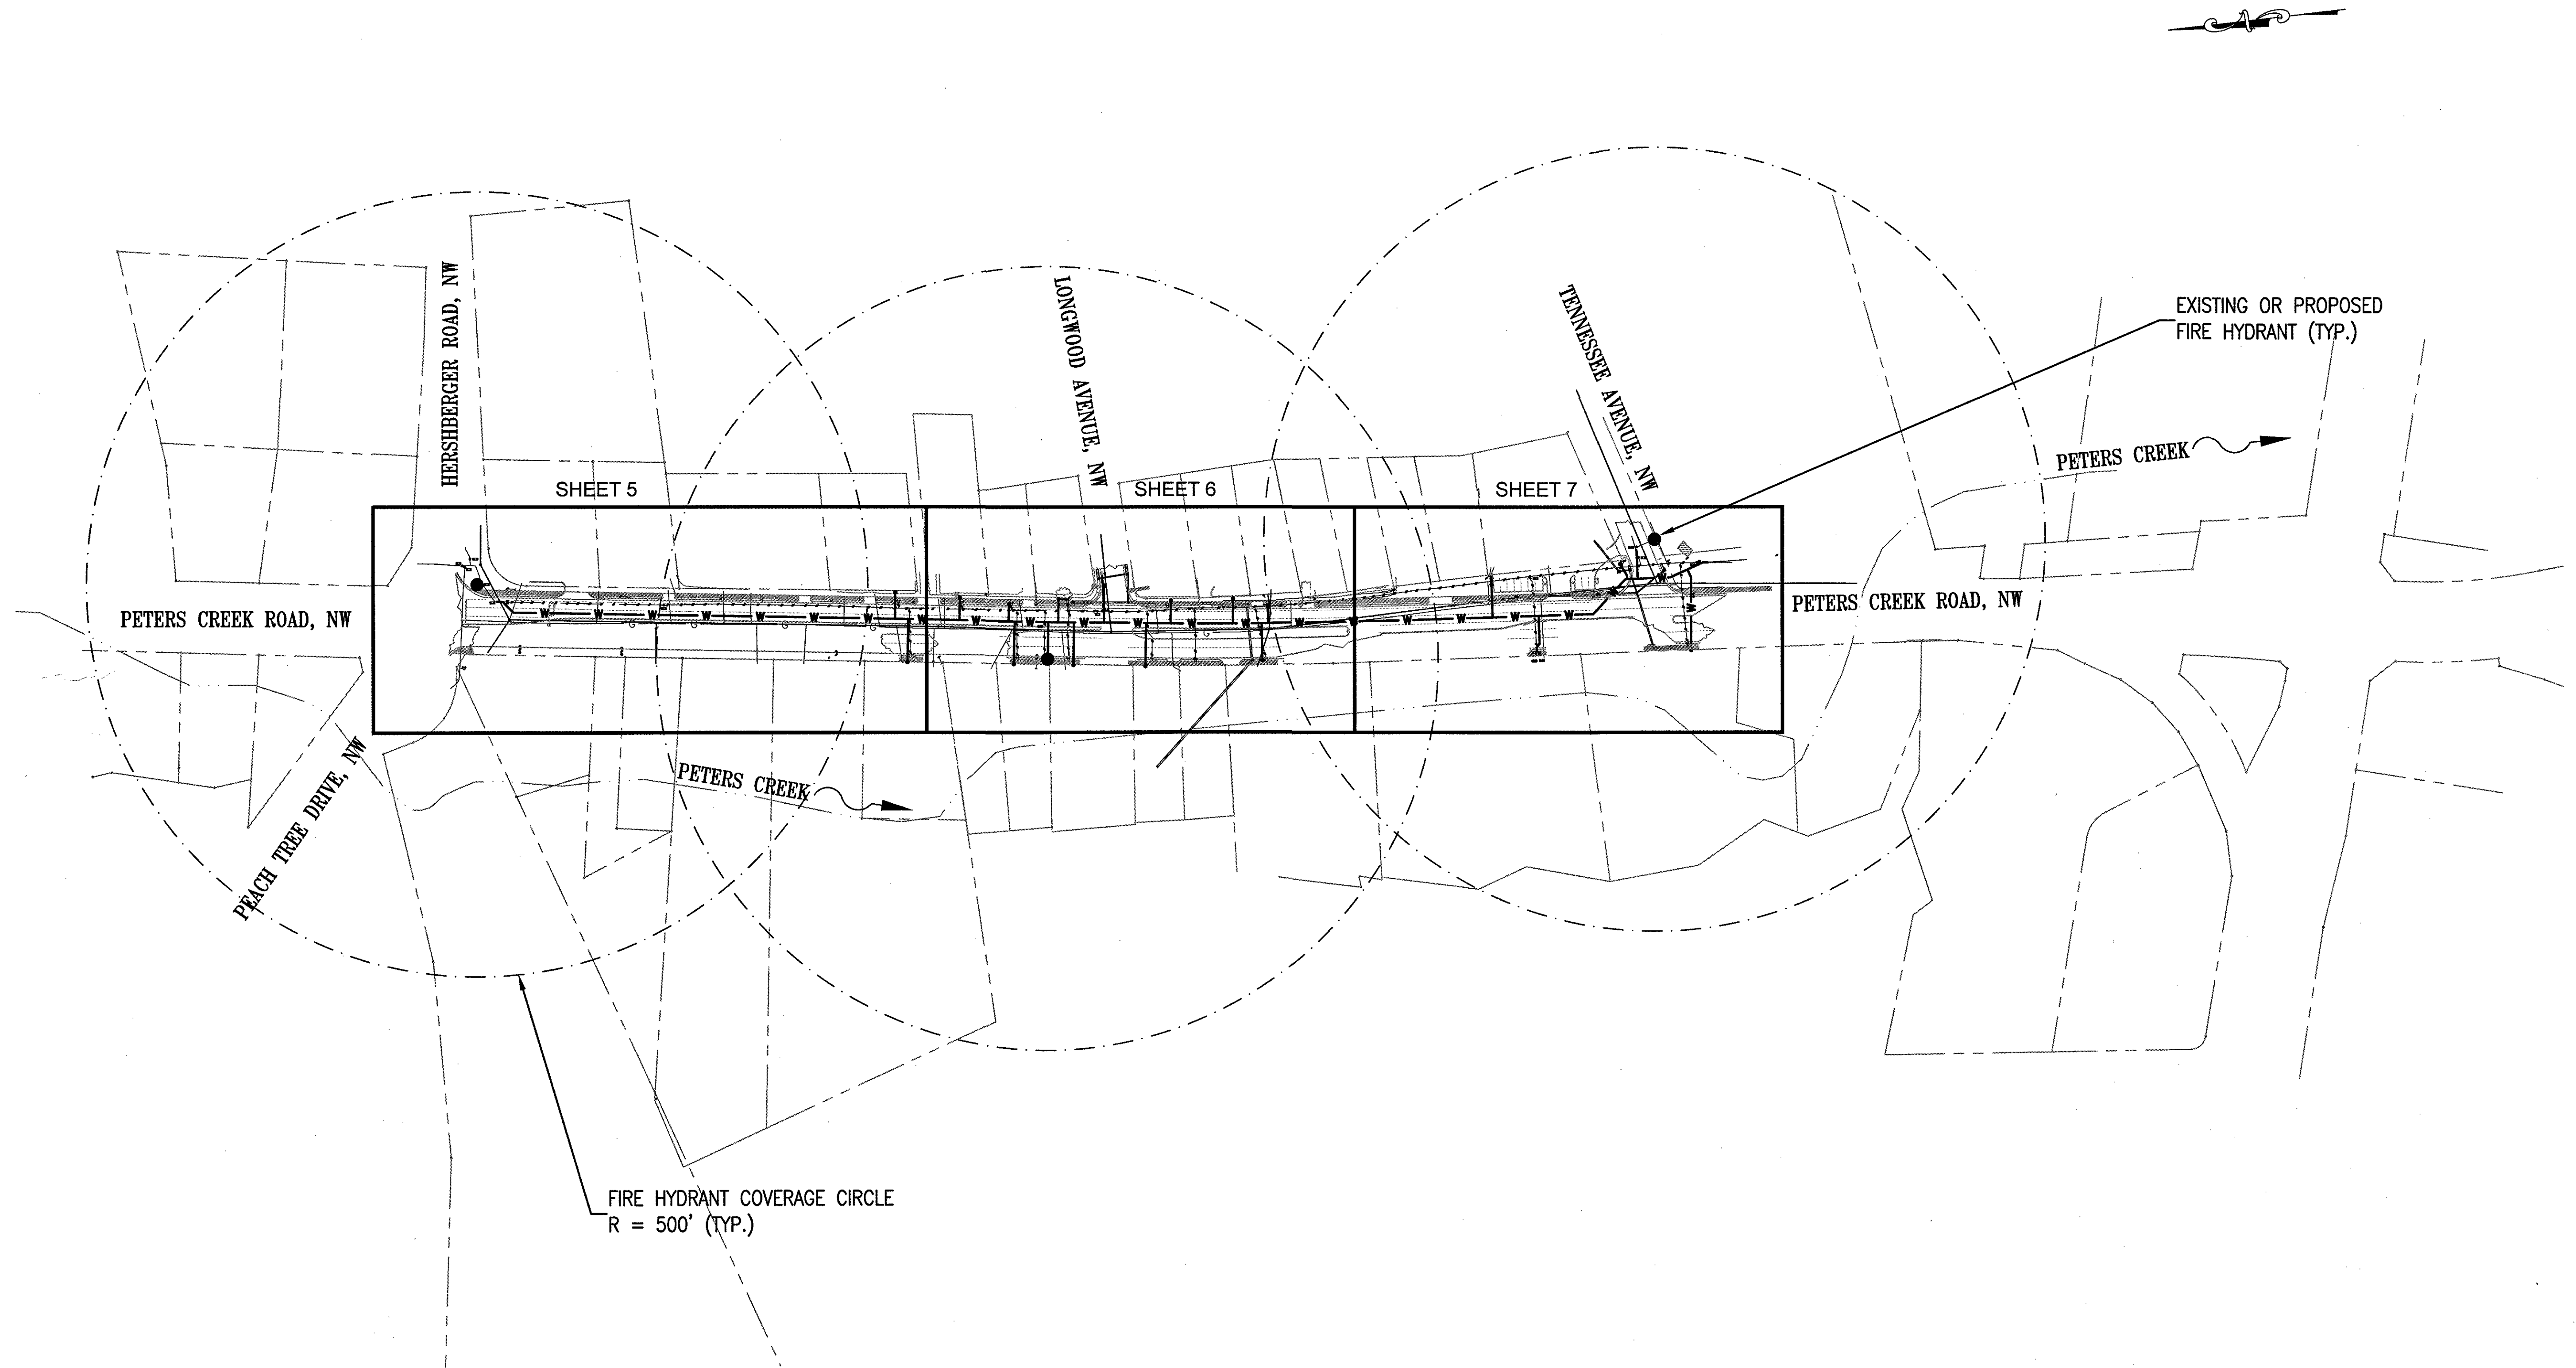

WESTERN VIRGINIA WATER AUTHORITY
601 South Jefferson Street, Suite 300
Roanoke, Virginia 24011

DES: PJM	SCALE: AS SHOWN
DRAWN: JES	HORIZ: 1" = 100'
CHECK: GWF	VERT: N/A
DATE: 04/19/18	

PETERS CREEK ROAD
WATER MAIN REPLACEMENT, PHASE 2

SHEET LAYOUT &
FIRE HYDRANT COVERAGE MAP

REV	DATE	DESCRIPTION

DRAWING	SHEET
—	4