




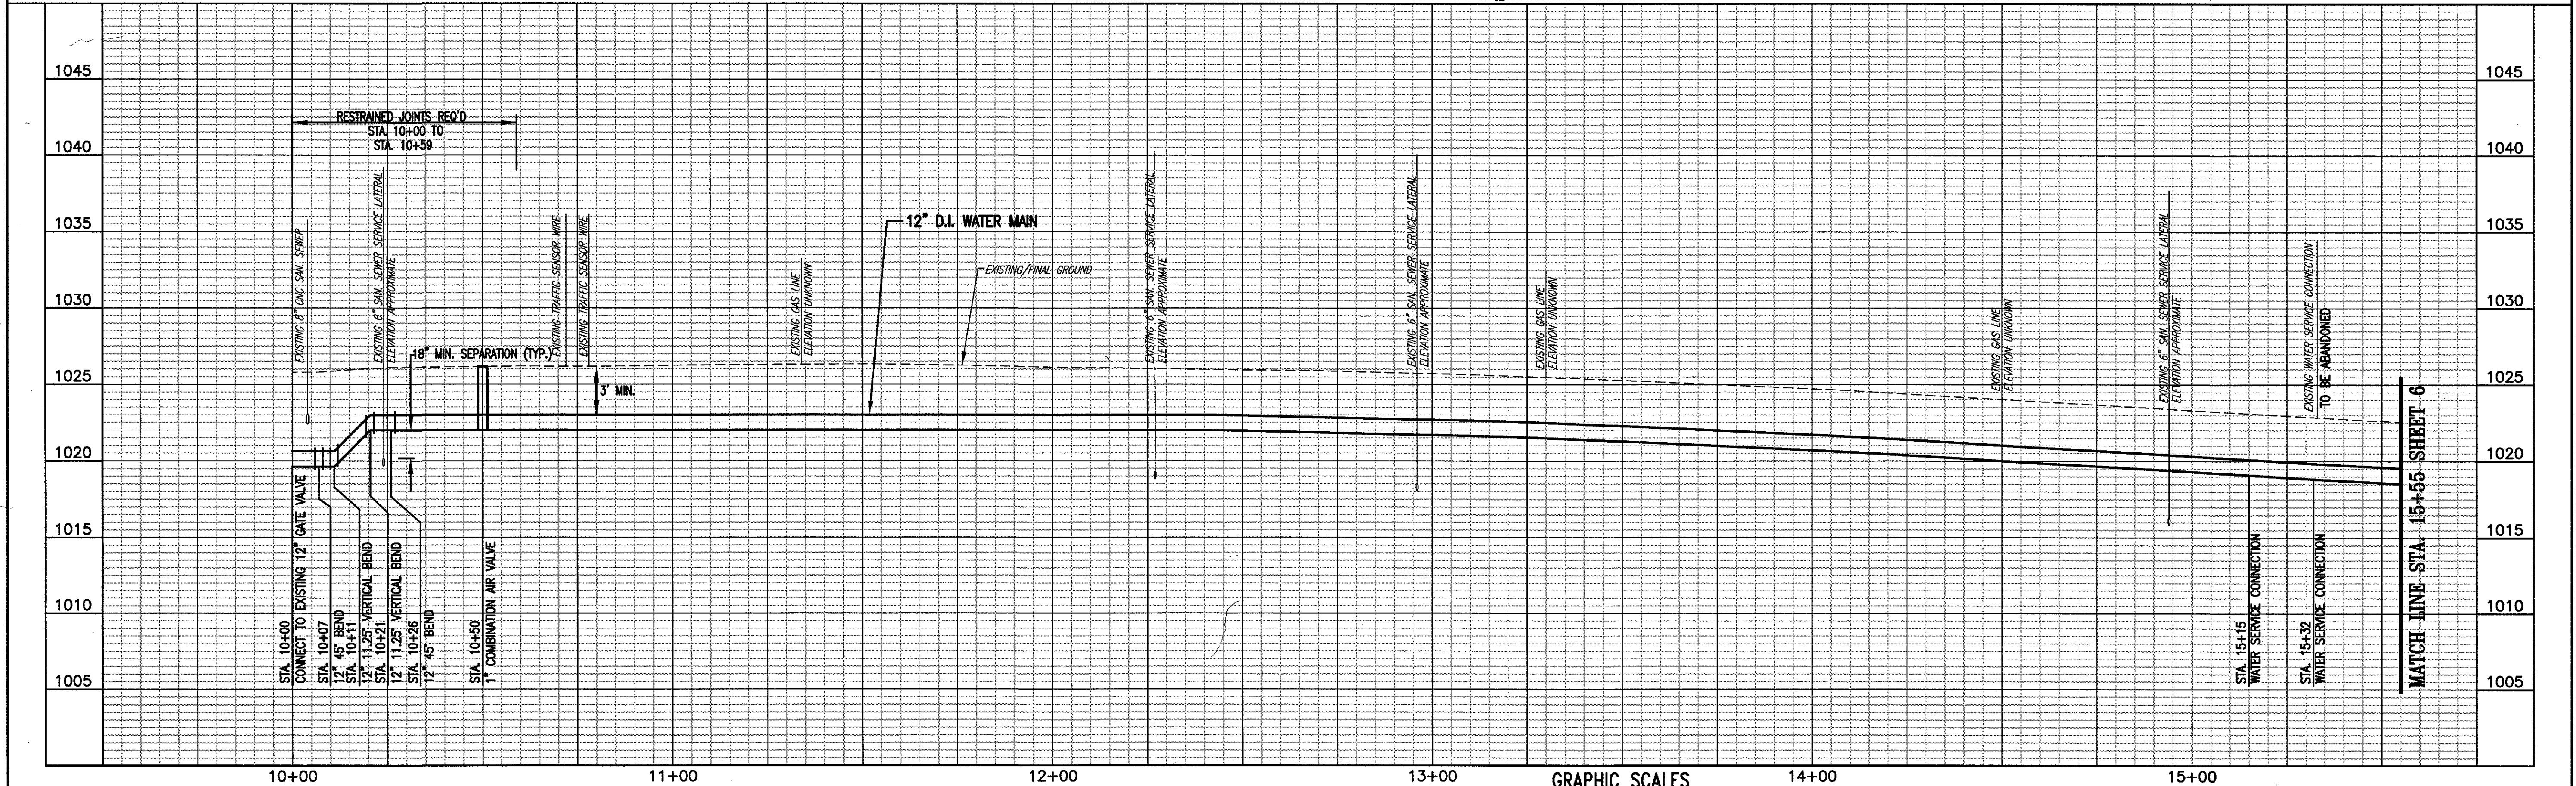

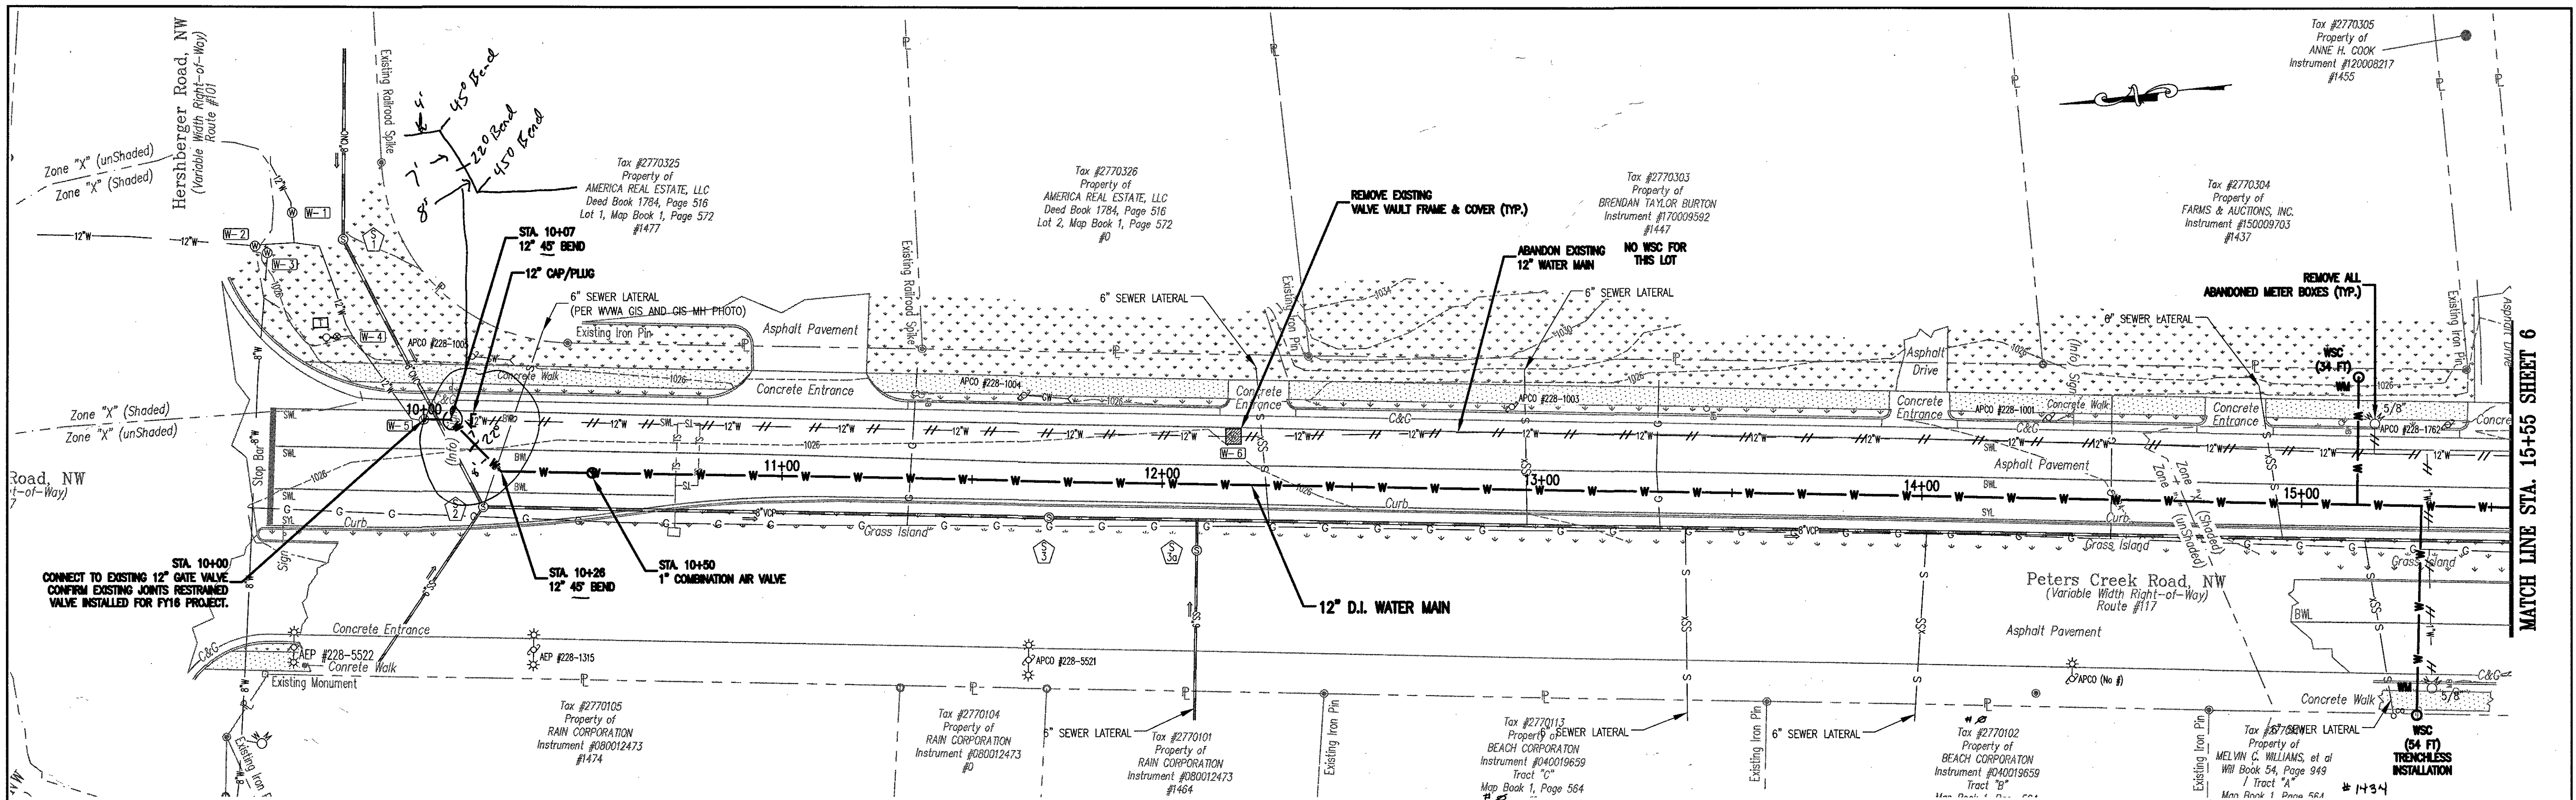

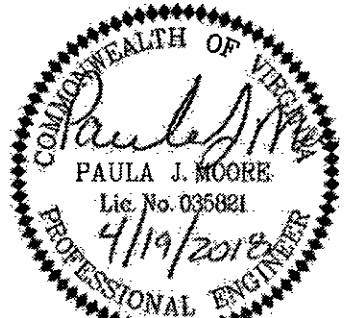

Whitman, Reardon & Associates, LLP
1700 Kraft Dr., Suite 1200, Blacksburg, VA 24060

WESTERN VIRGINIA WATER AUTHORITY
601 South Jefferson Street, Suite 300
Roanoke, Virginia 24011

DES:	PJM
DRAWN:	JES
CHECK:	GW
DATE:	04/18/18

SCALE:	AS SHOWN
HORIZ:	1" = 20'
VERT:	1" = 5'

PETERS CREEK ROAD
WATER MAIN REPLACEMENT, PHASE 2

PLAN - PROFILE
STA. 10+00 TO STA. 15+55

REV	DATE	DESCRIPTION	DRAWING	SHEET
				5