




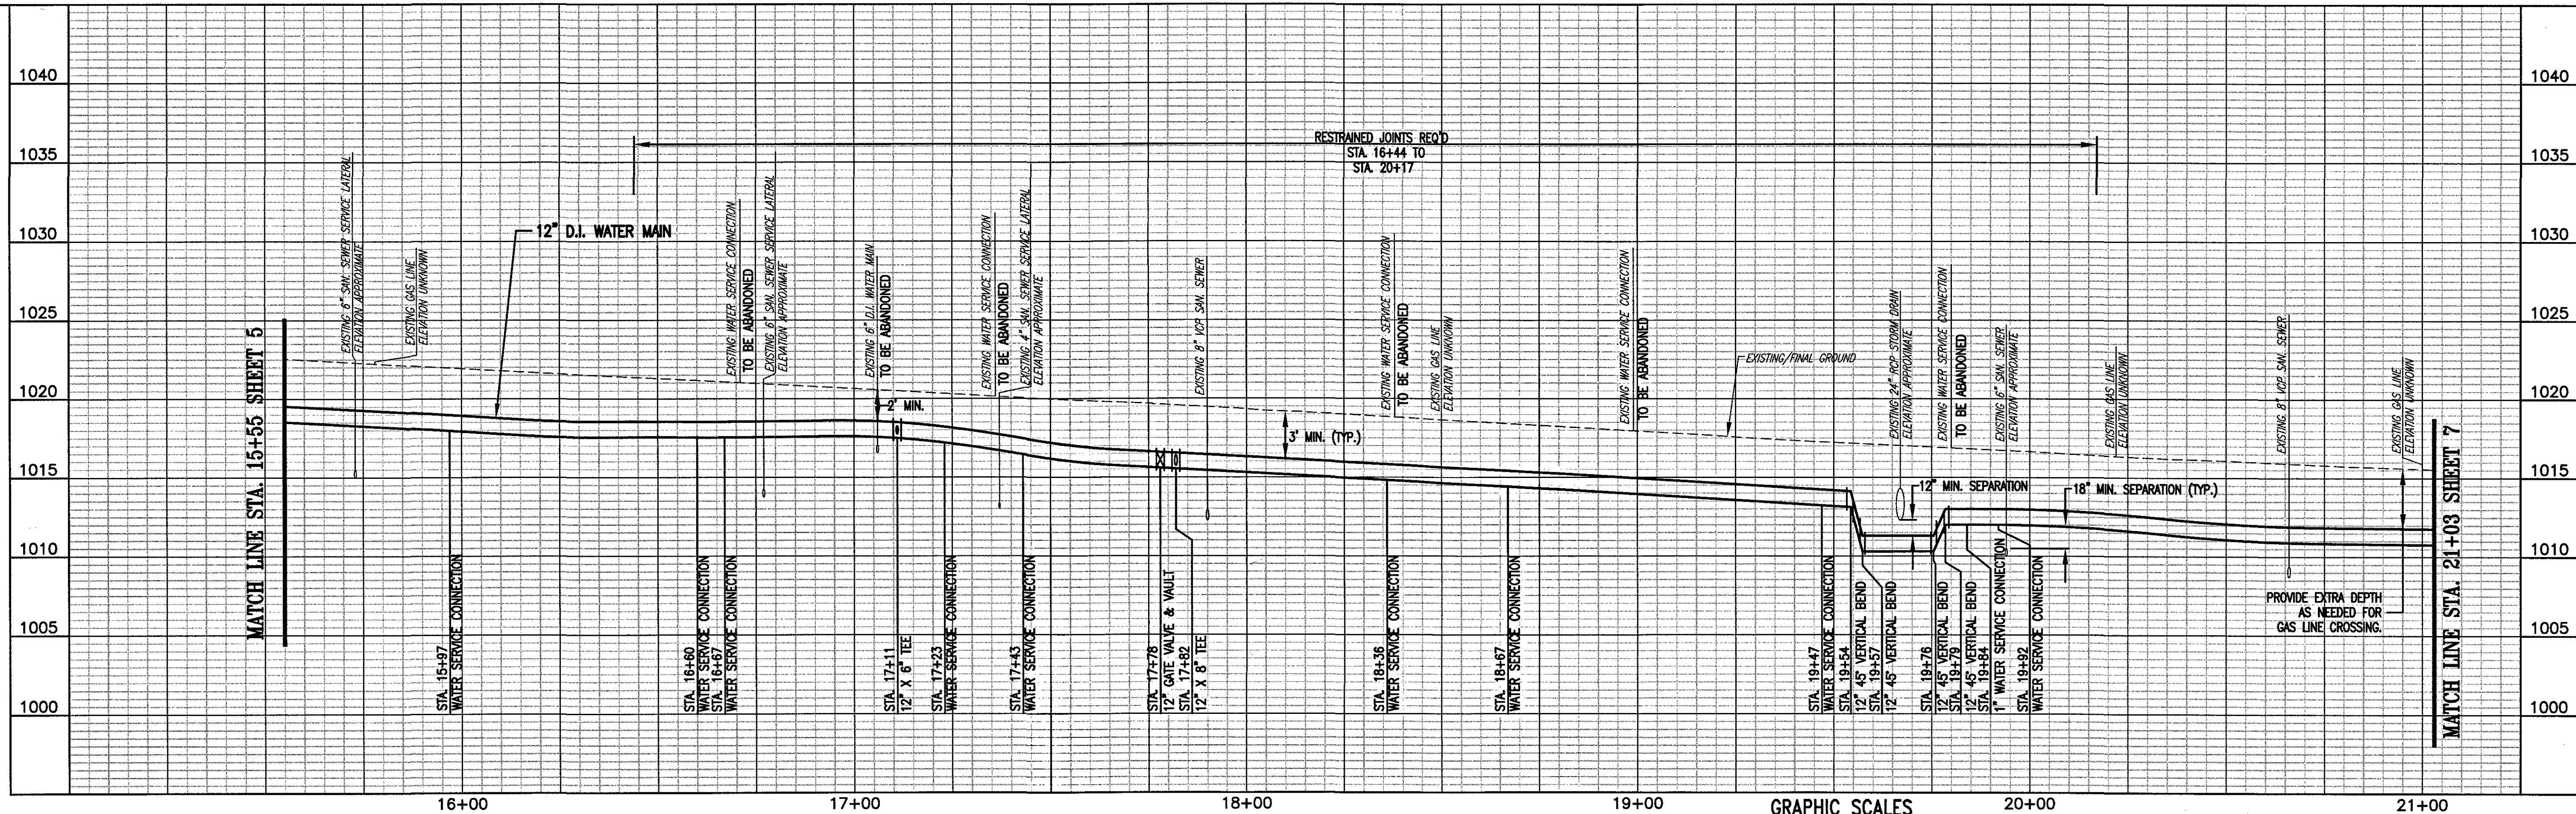

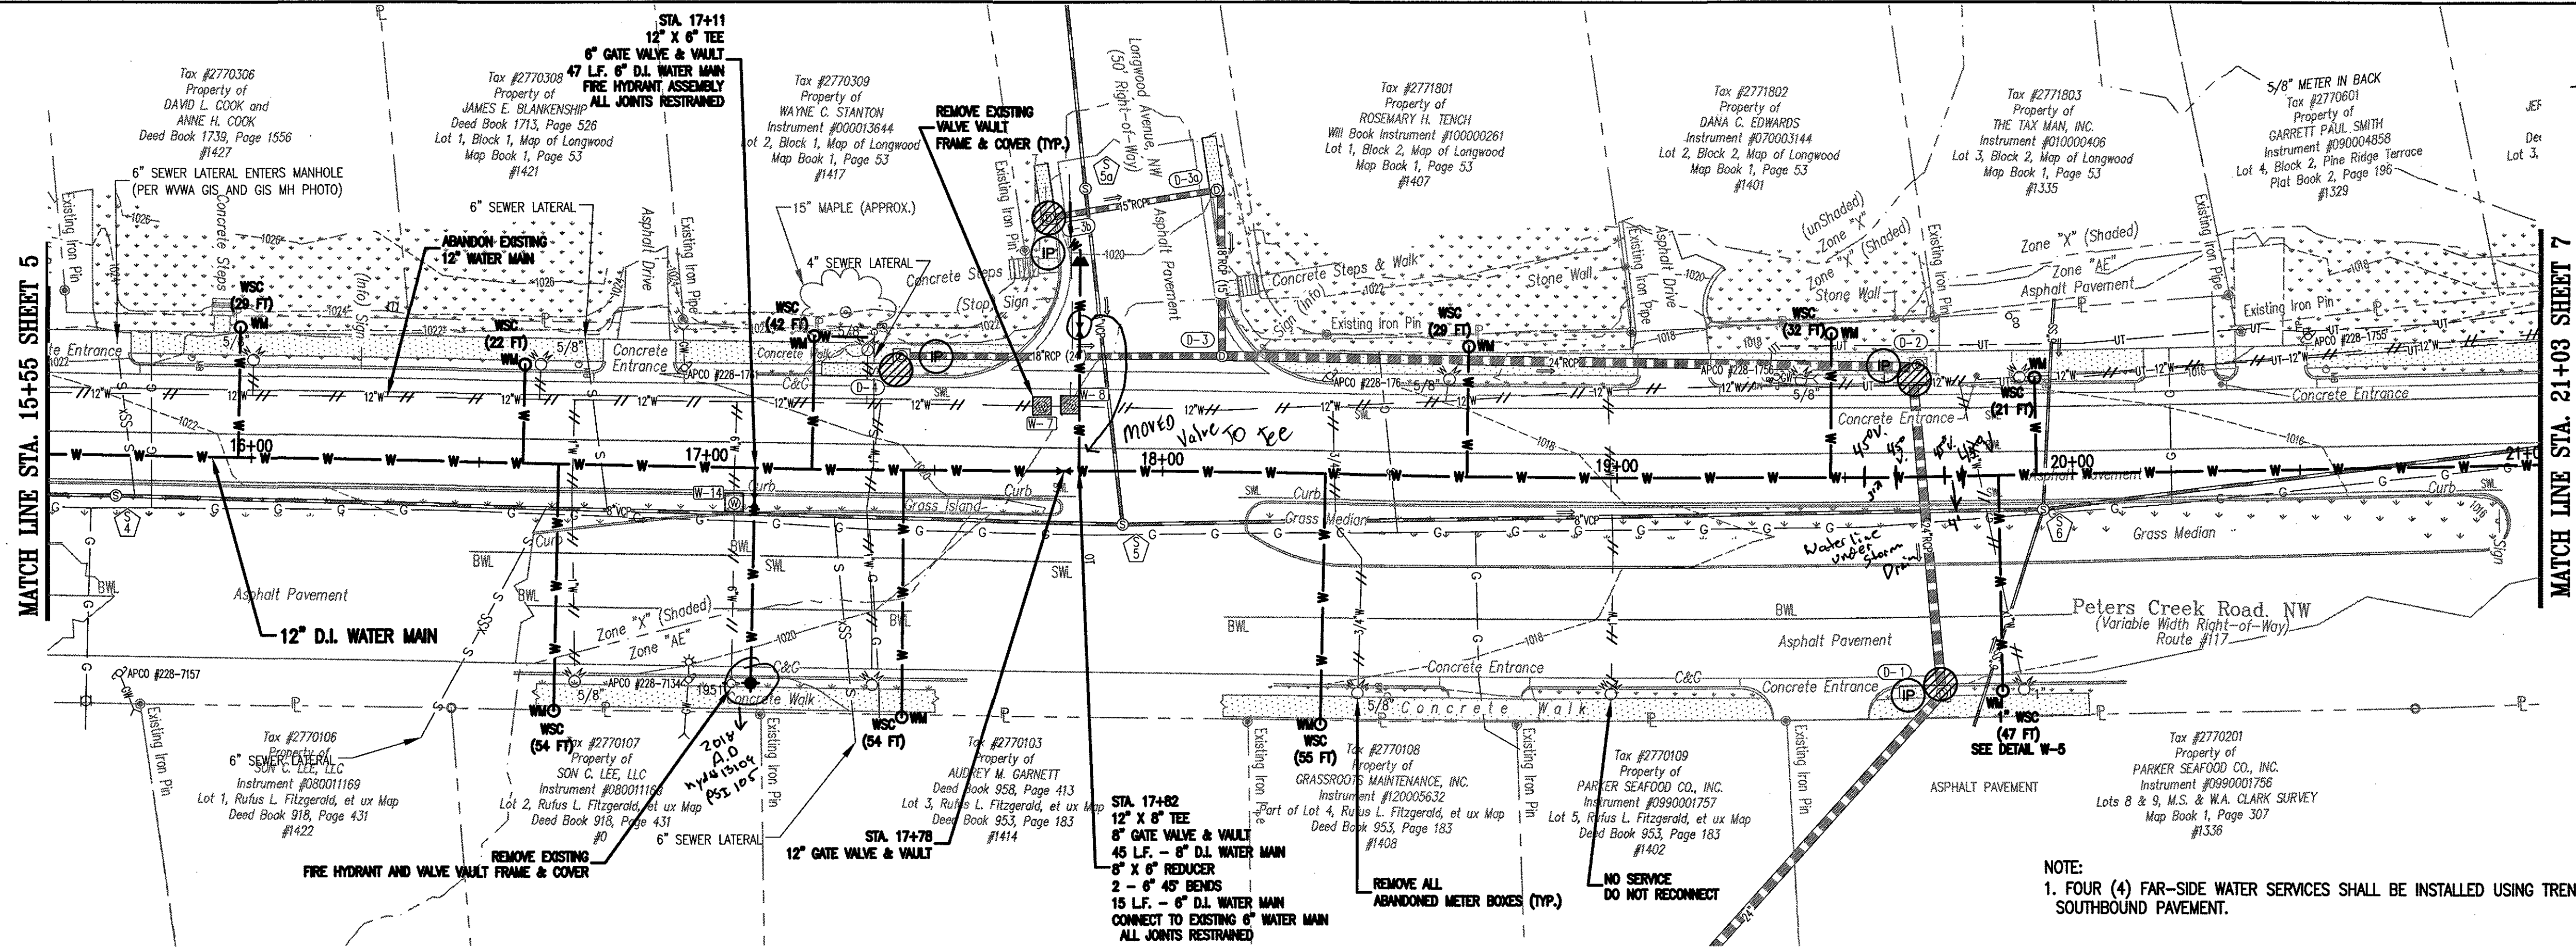

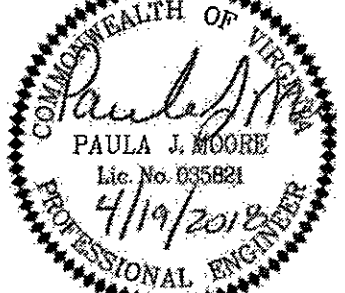

Whitman, Requardt & Associates, LLP
1700 Kraft Dr. Suite 1200, Blacksburg, VA 24060

WESTERN VIRGINIA WATER AUTHORITY
601 South Jefferson Street, Suite 300
Roanoke, Virginia 24011

DES: PJM
DRAWN: JES
CHECK: GWP
DATE: 04/19/18

SCALE: AS SHOWN
HORIZ: 1" = 20'
VERT: 1" = 5'

PETERS CREEK ROAD
WATER MAIN REPLACEMENT, PHASE 2

PLAN - PROFILE
STA. 15+55 TO STA. 21+03

REV	DATE	DESCRIPTION

DRAWING	SHEET
—	6