
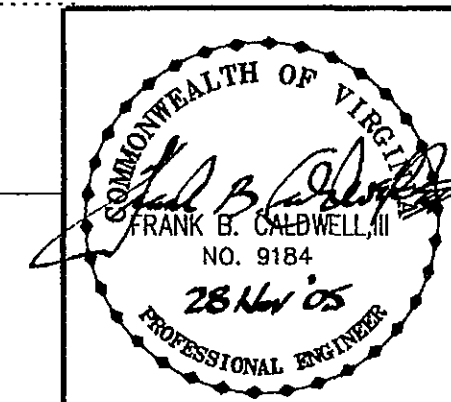


STORM DRAIN PROFILES

SANITARY SEWER PROFILE

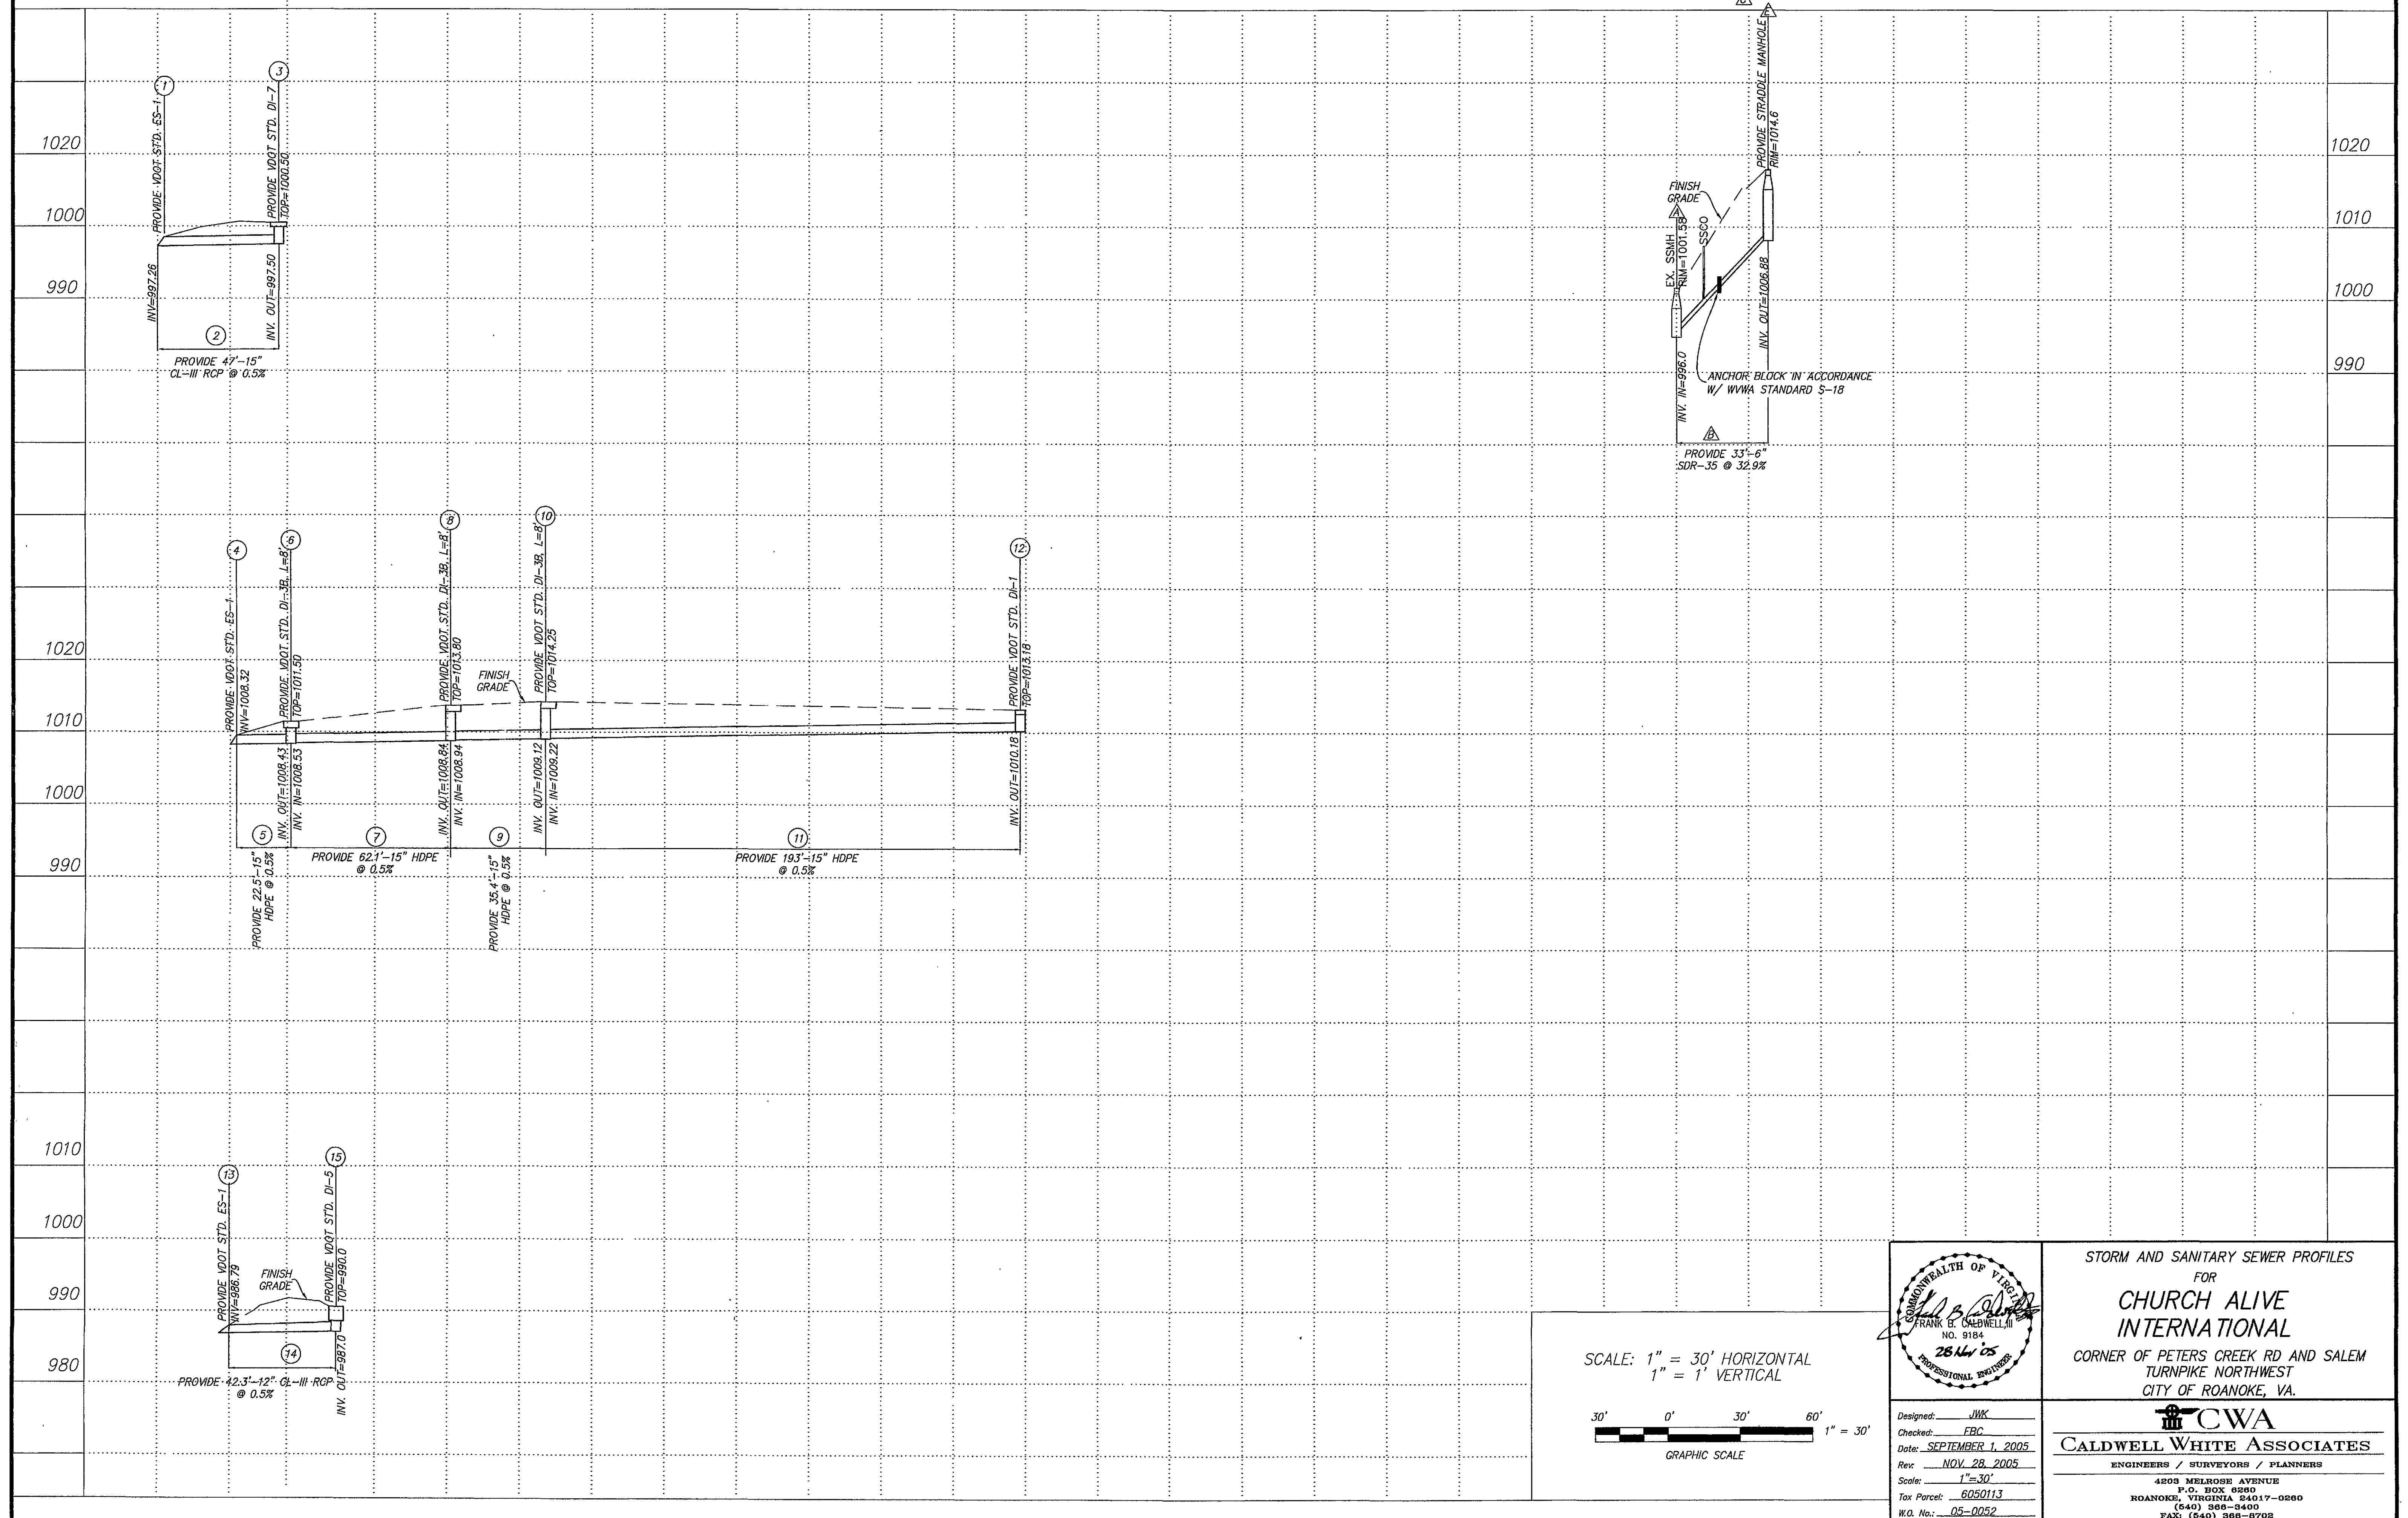

STORM AND SANITARY SEWER PROFILES
FOR
CHURCH ALIVE INTERNATIONAL
CORNER OF PETERS CREEK RD AND SALEM
TURNPIKE NORTHWEST
CITY OF ROANOKE, VA.

CWA
CALDWELL WHITE ASSOCIATES
ENGINEERS / SURVEYORS / PLANNERS
4203 MELROSE AVENUE
P.O. BOX 6260
ROANOKE, VIRGINIA 24017-0260
(540) 366-3400
FAX: (540) 366-8708

Designed: JWK
Checked: FBC
Date: SEPTEMBER 1, 2005
Rev: NOV. 28, 2005
Scale: 1"=30'
Tax Parcel: 6050113
W.A. No.: 05-0052