


BLUE = TRACE SAFE TRACER WIRE
 BLACK = GROUND WIRE & GROUND BAR
 TS19-IL-LC-C = TRACE SAFE LOCATING CLIP AT GROUND BAR
 TS19-C = SERVICE LATERAL TRACE SAFE CONNECTOR
 GROUND WIRE = #6 AWG COPPER WIRE
 NOTE: LEAVE FIVE FEET (5') OF EXCESS TRACER WIRE COILED UP IN VAULT

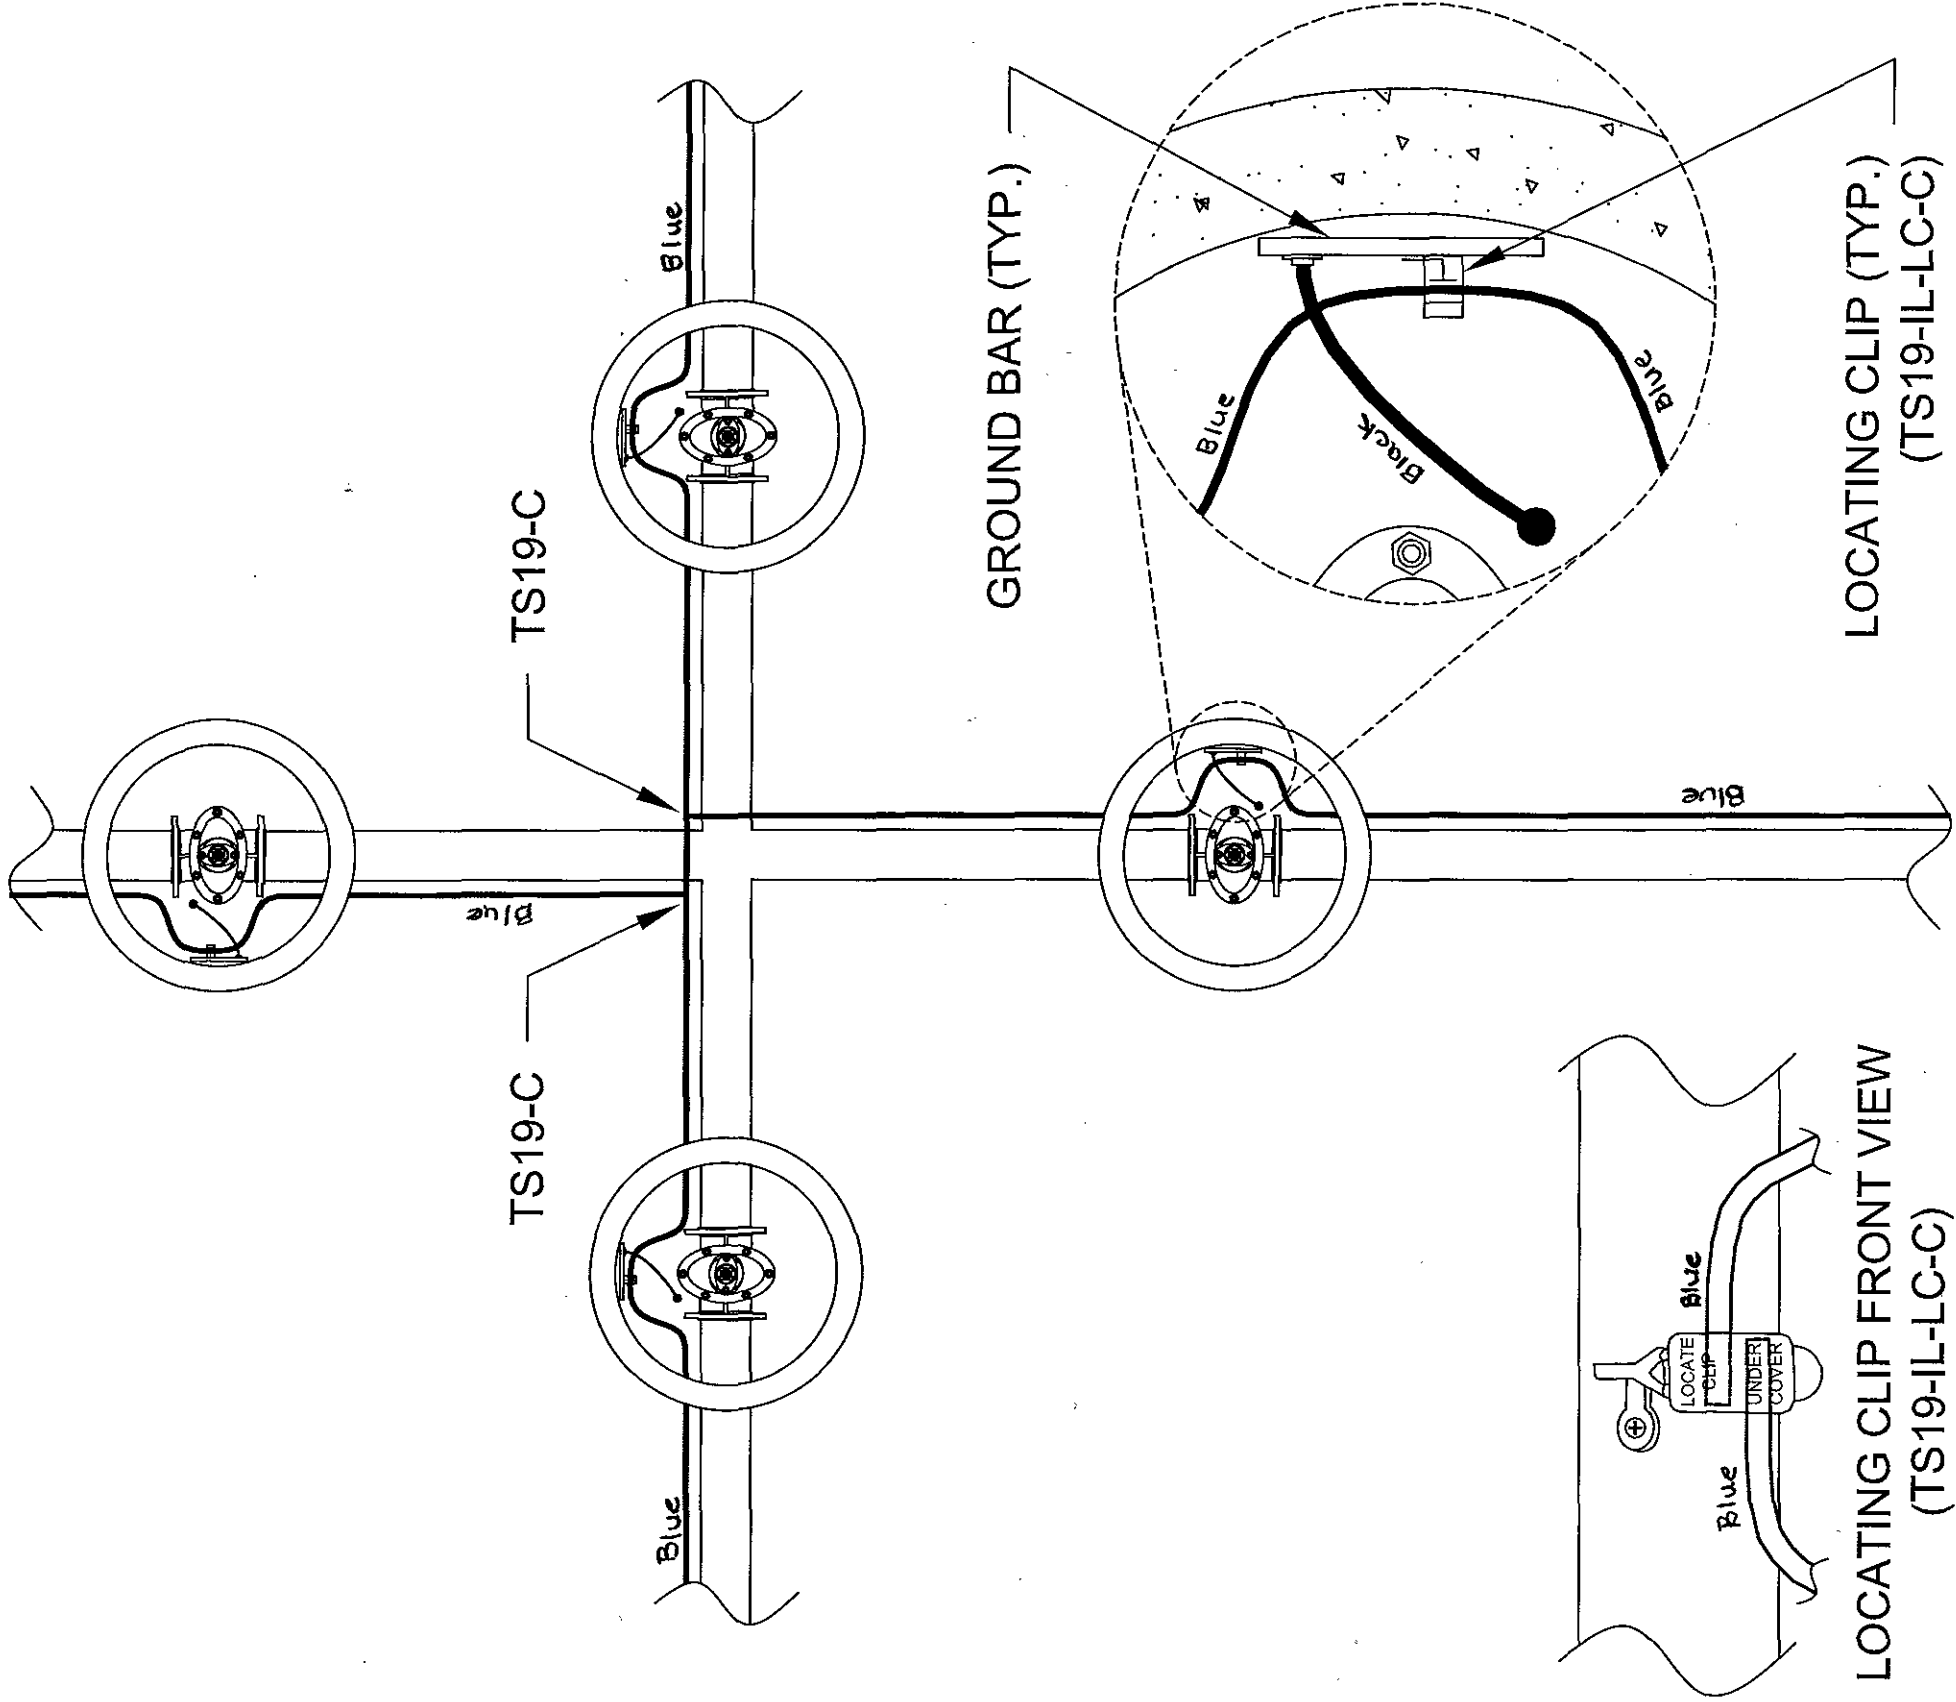

WESTERN VIRGINIA REGIONAL - CONSTRUCTION DETAIL

TRACER WIRE SAMPLE
 TEE/CROSS INTERSECTION

G-4A

09/06/16