


G. B. Kim
 DIRECTOR UTILITIES & OPERATIONS
Calvin J. Team
 CITY ENGINEER OF ROANOKE, VA.
George Krangel for RBT
 DIRECTOR OF PUBLIC WORKS
Louisa Manna
 AGENT FOR ROANOKE PLANNING COMM.

June 16, 75
 DATE
June 17, 76
 DATE
June 17, 75
 DATE
June 17, 75
 DATE

DATE STARTED					
DATE COMP.					
F.E.T. MAN	SIZE	VALVE	VAULT	BOX	
F.H. COMP.					
F.H. STUB ONLY					
SERV. INS. BY:					
MAIN INS. BY:					
NO. 34" SERV. INS.					
CITY OR CO.					
DEPT. INSP.					

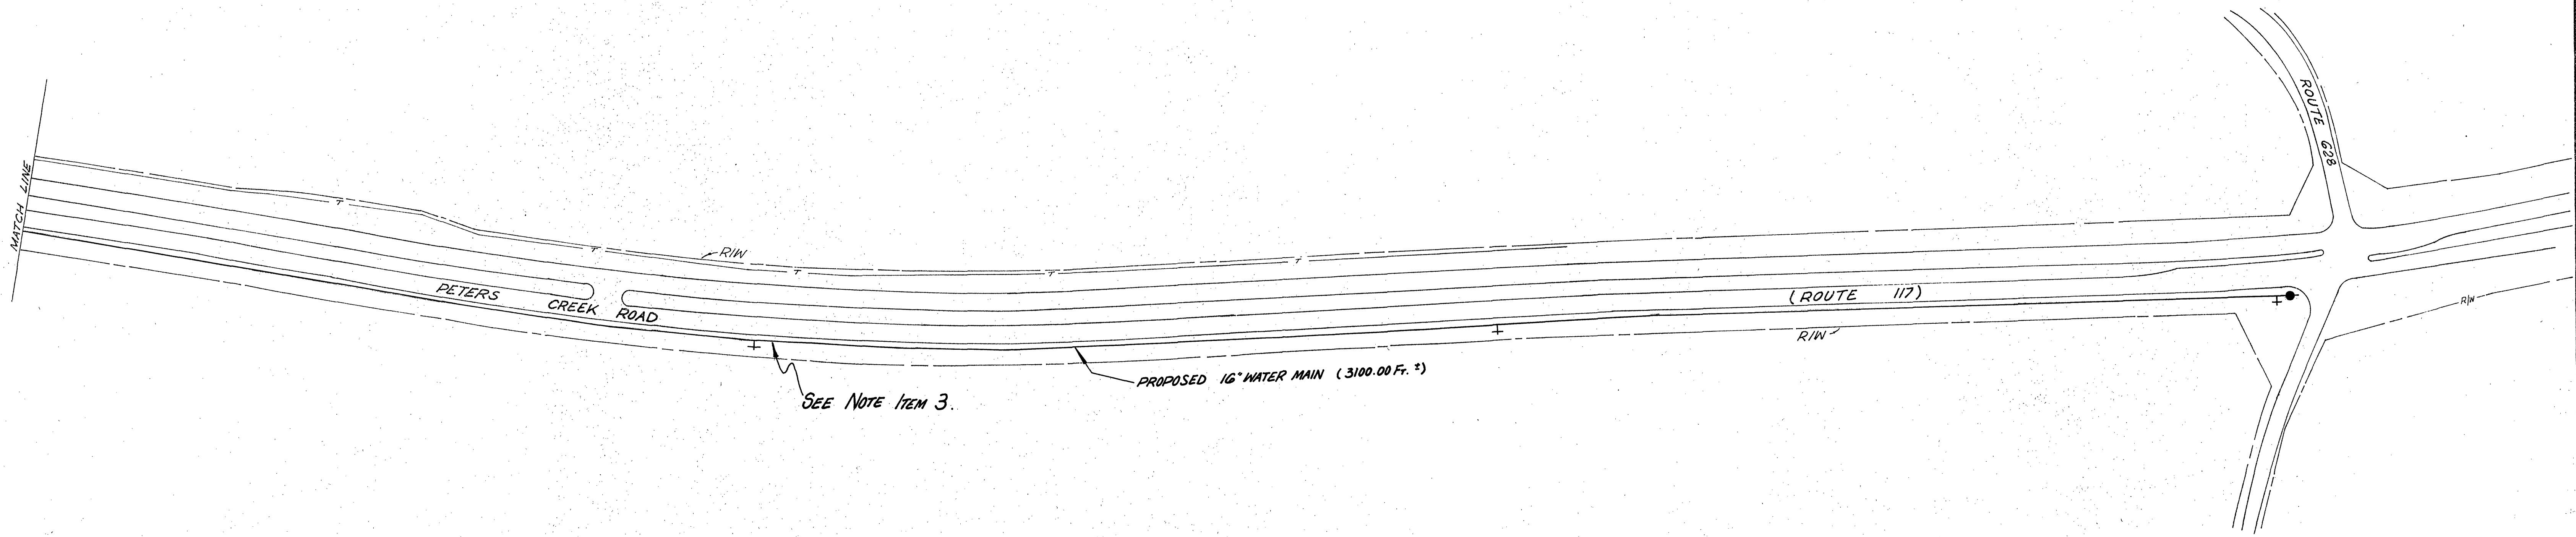

T . UNDERGROUND TELEPHONE CABLE.
 + PROPOSED HYDRANT LATERAL.

REVISED. SEPT. 11, 1975.

PROPOSE ROUTE "B"

OFFICE OF CITY ENGINEER ROANOKE, VIRGINIA	
16" WATER MAIN EXT. PETERS CREEK ROAD (RT. 117)*	
SCALE 1" = 100'	PLAN NO. 75-17
DATE JUNE 16, 1975.	