



I.P. NO.	NORTHING	EASTING
3002	3639276.4773	11044500.1248
3005	3641843.0519	11043201.5693
3006	3641779.0189	11043241.4265
3007	3641715.5736	11043281.1339
3008	3641664.7041	11043312.3187
3009	3641196.9067	11043391.5426
3011	3641563.8661	11043306.2220
3013	3640641.6445	11043797.2669
3016	3640665.1292	11043604.1435
3017	3640620.6983	11043639.5301
3018	3640550.1903	11043618.6546
3019	3640496.8247	11043553.2032
3021	3639355.9943	11044369.8485
3024	3639246.9702	11044189.4219
3025	3639318.1405	11044195.9993
3026	3639301.4782	11044145.2104
3027	3639380.2499	11044145.6310
3028	3639464.5154	11044012.7781
3029	3639566.3207	11043994.5534
3032	3642094.2924	11043245.1736
3033	3642057.7708	11043263.0673

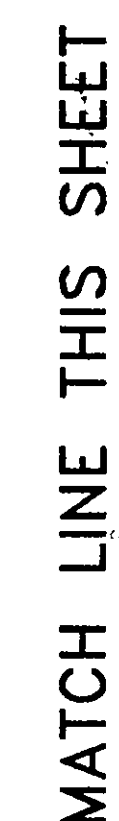

SWH

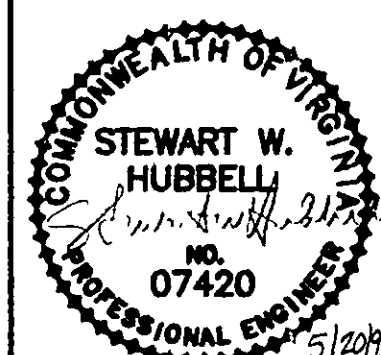

DATE
MAY
1993
COMM. NO
1245

SCALE: 1"=100'

14