



NO. ON C	REVISED	FHWA REGION	STATE	FEDERAL AID PROJECT	ROUTE	STATE PROJECT	SHEET NO.
		3	VA.		117	0117-128-101, RW-201 C-501	20(6)

Sanitary Sewer and Water Lines Property Of
City Of Roanoke
215 Church Avenue
Roanoke, Va. 24011


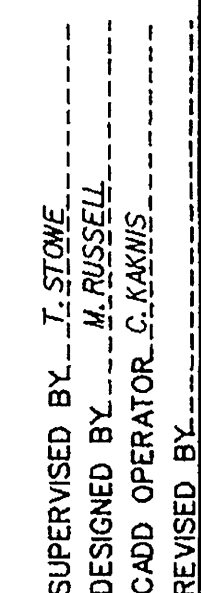


PLAN	BY	DATE
SAVED		
PLOTTED		
ALIGNMENT CHECKED		
RIGHT OF WAY CHECKED		
NO.		

26 OCT 94

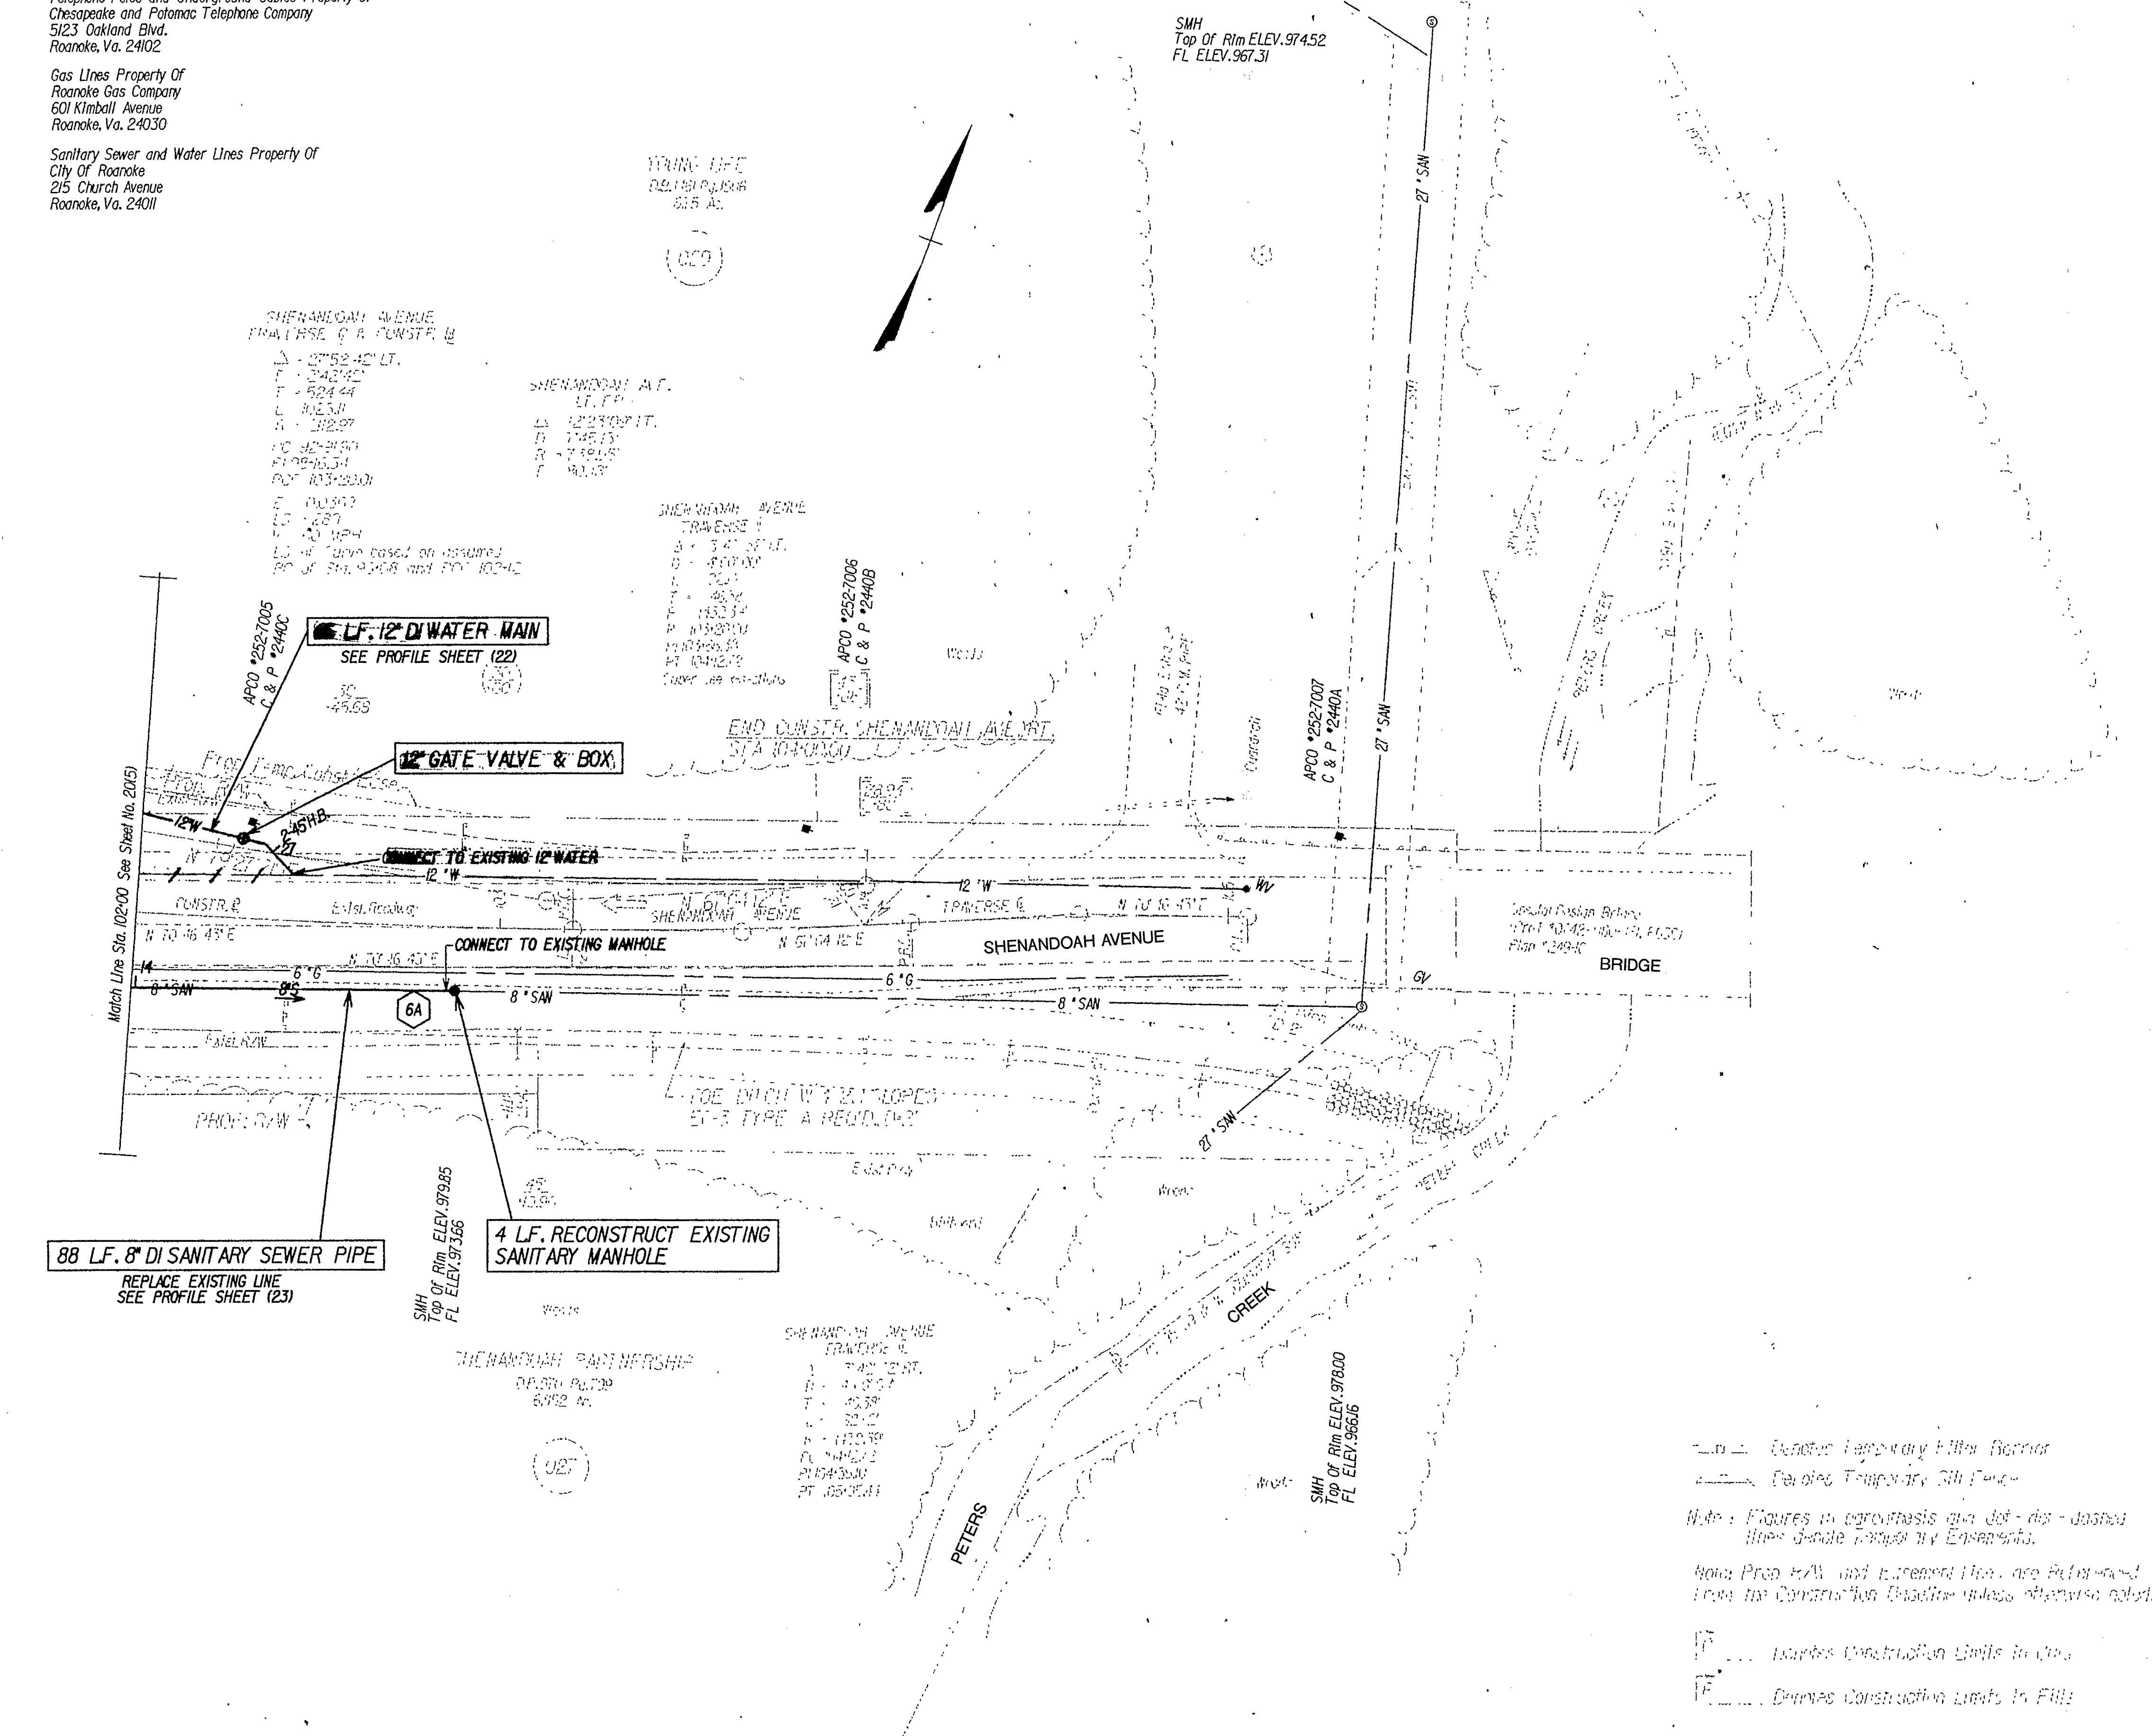


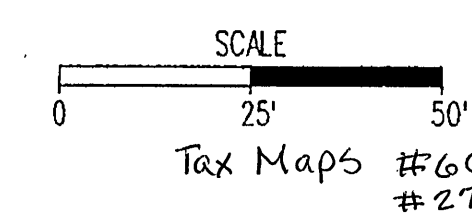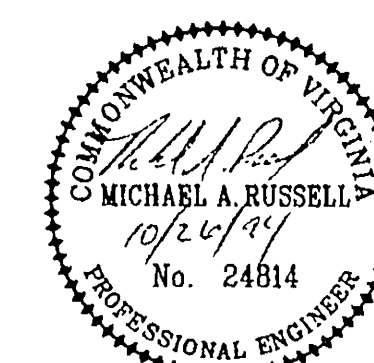10/27-6/100% SUBMITTAL

A	PLAN NO.	PROJECT	FILE NO.	SHEET NO.
		0117-128-101		20(6)