

UTILITY OWNERS :

Power Poles and Underground Electrical Cables Property of
Appalachian Power Company
P.O. Box 2021
Roanoke, Va. 24022

Sanitary Sewer and Water Lines Property of
City of Roanoke
215 Church Avenue
Roanoke, Va. 24011

DESIGN FEATURES RELATING TO CONSTRUCTION
OR TO REGULATION AND CONTROL OF TRAFFIC
MAY BE SUBJECT TO CHANGE AS DEEMED
NECESSARY BY THE DEPARTMENT

REVISED	FHWA REGION	STATE	FEDERAL AID PROJECT	ROUTE	STATE PROJECT	SHEET NO.
	3	VA.		117	0117-128-101, RW-201 C-501	20(8)

13 LF. SANITARY SEWER MANHOLE
MANHOLE FRAME & COVER WF&C-1
CONNECT TO EXISTING 8" SANITARY SEWER

115 LF. 10" DI SANITARY SEWER PIPE
SEE PROFILE SHEET (24)

19 LF. SANITARY SEWER MANHOLE
MANHOLE FRAME & COVER F&C-1

250 LF. 10" DI SANITARY SEWER PIPE
SEE PROFILE SHEET (24)

9 LF. SANITARY SEWER MANHOLE
MANHOLE FRAME & COVER F&C-1
REPLACE EXISTING MANHOLE
CONNECT TO EXISTING 27" SANITARY SEWER

SUPERVISED BY: I. STONE
DESIGNED BY: M. A. RUSSELL
CADD OPERATOR: G. B. KANIS
REVISED BY:

PLAN	DATE	BY
NOTE BOOK		
NO.		


Right of Way
A - 44' 0" 34' 0"
D - 41' 0" 00'
T - 53' 0" 00'
R - 14' 0" 00'
F - 14' 0" 00'
H - 14' 0" 00'
V - 30' 0" 00'

- Denotes Prop. Form. Eas. for Installation and Maintenance of Prop. Drainage Structure
- Denotes Prop. Form. Eas. for Construction and Maintenance of Prop. Drain Ditch

Figures in brackets and dot - dashed lines denote Permanent Easements.
Figures in parenthesis and dot - dashed lines denote Temporary Easements.

Denotes Guardrail and Ditch Road.
Denotes Guardrail Terminal and Ditch Road.

Denotes Temporary Soil Easement
Notes: Prop. Form. Eas. and Easement are not shown from the Construction Easement unless otherwise noted.
Denotes Construction Units in Soil.
Denotes Construction Units in Fill.

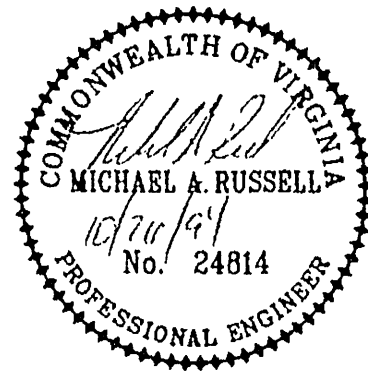

SCALE
0 25' 50'
Tax Maps #403 #404 #405