


UTILITY OWNERS:
 Power Poles and Underground E
 Appalachian Power Company
 P.O. Box 2021
 Roanoke, Va. 24022

Sanitary Sewer and Water Lines
 City of Roanoke
 215 Church Avenue
 Roanoke, Va. 24011

DESIGN FEATURES RELATING TO CONSTRUCTION
 OR TO REGULATION AND CONTROL OF TRAFFIC
 MAY BE SUBJECT TO CHANGE AS DEEMED
 NECESSARY BY THE DEPARTMENT

REVISED	FHWA REGION	STATE	FEDERAL AID PROJECT	ROUTE	STATE PROJECT	SHEET NO.
	3	VA.		117	0117-128-101, RW-201 C-501	20(11)

SMH
 Top of Rim ELEV. 992.71
 FL ELEV. 986.24

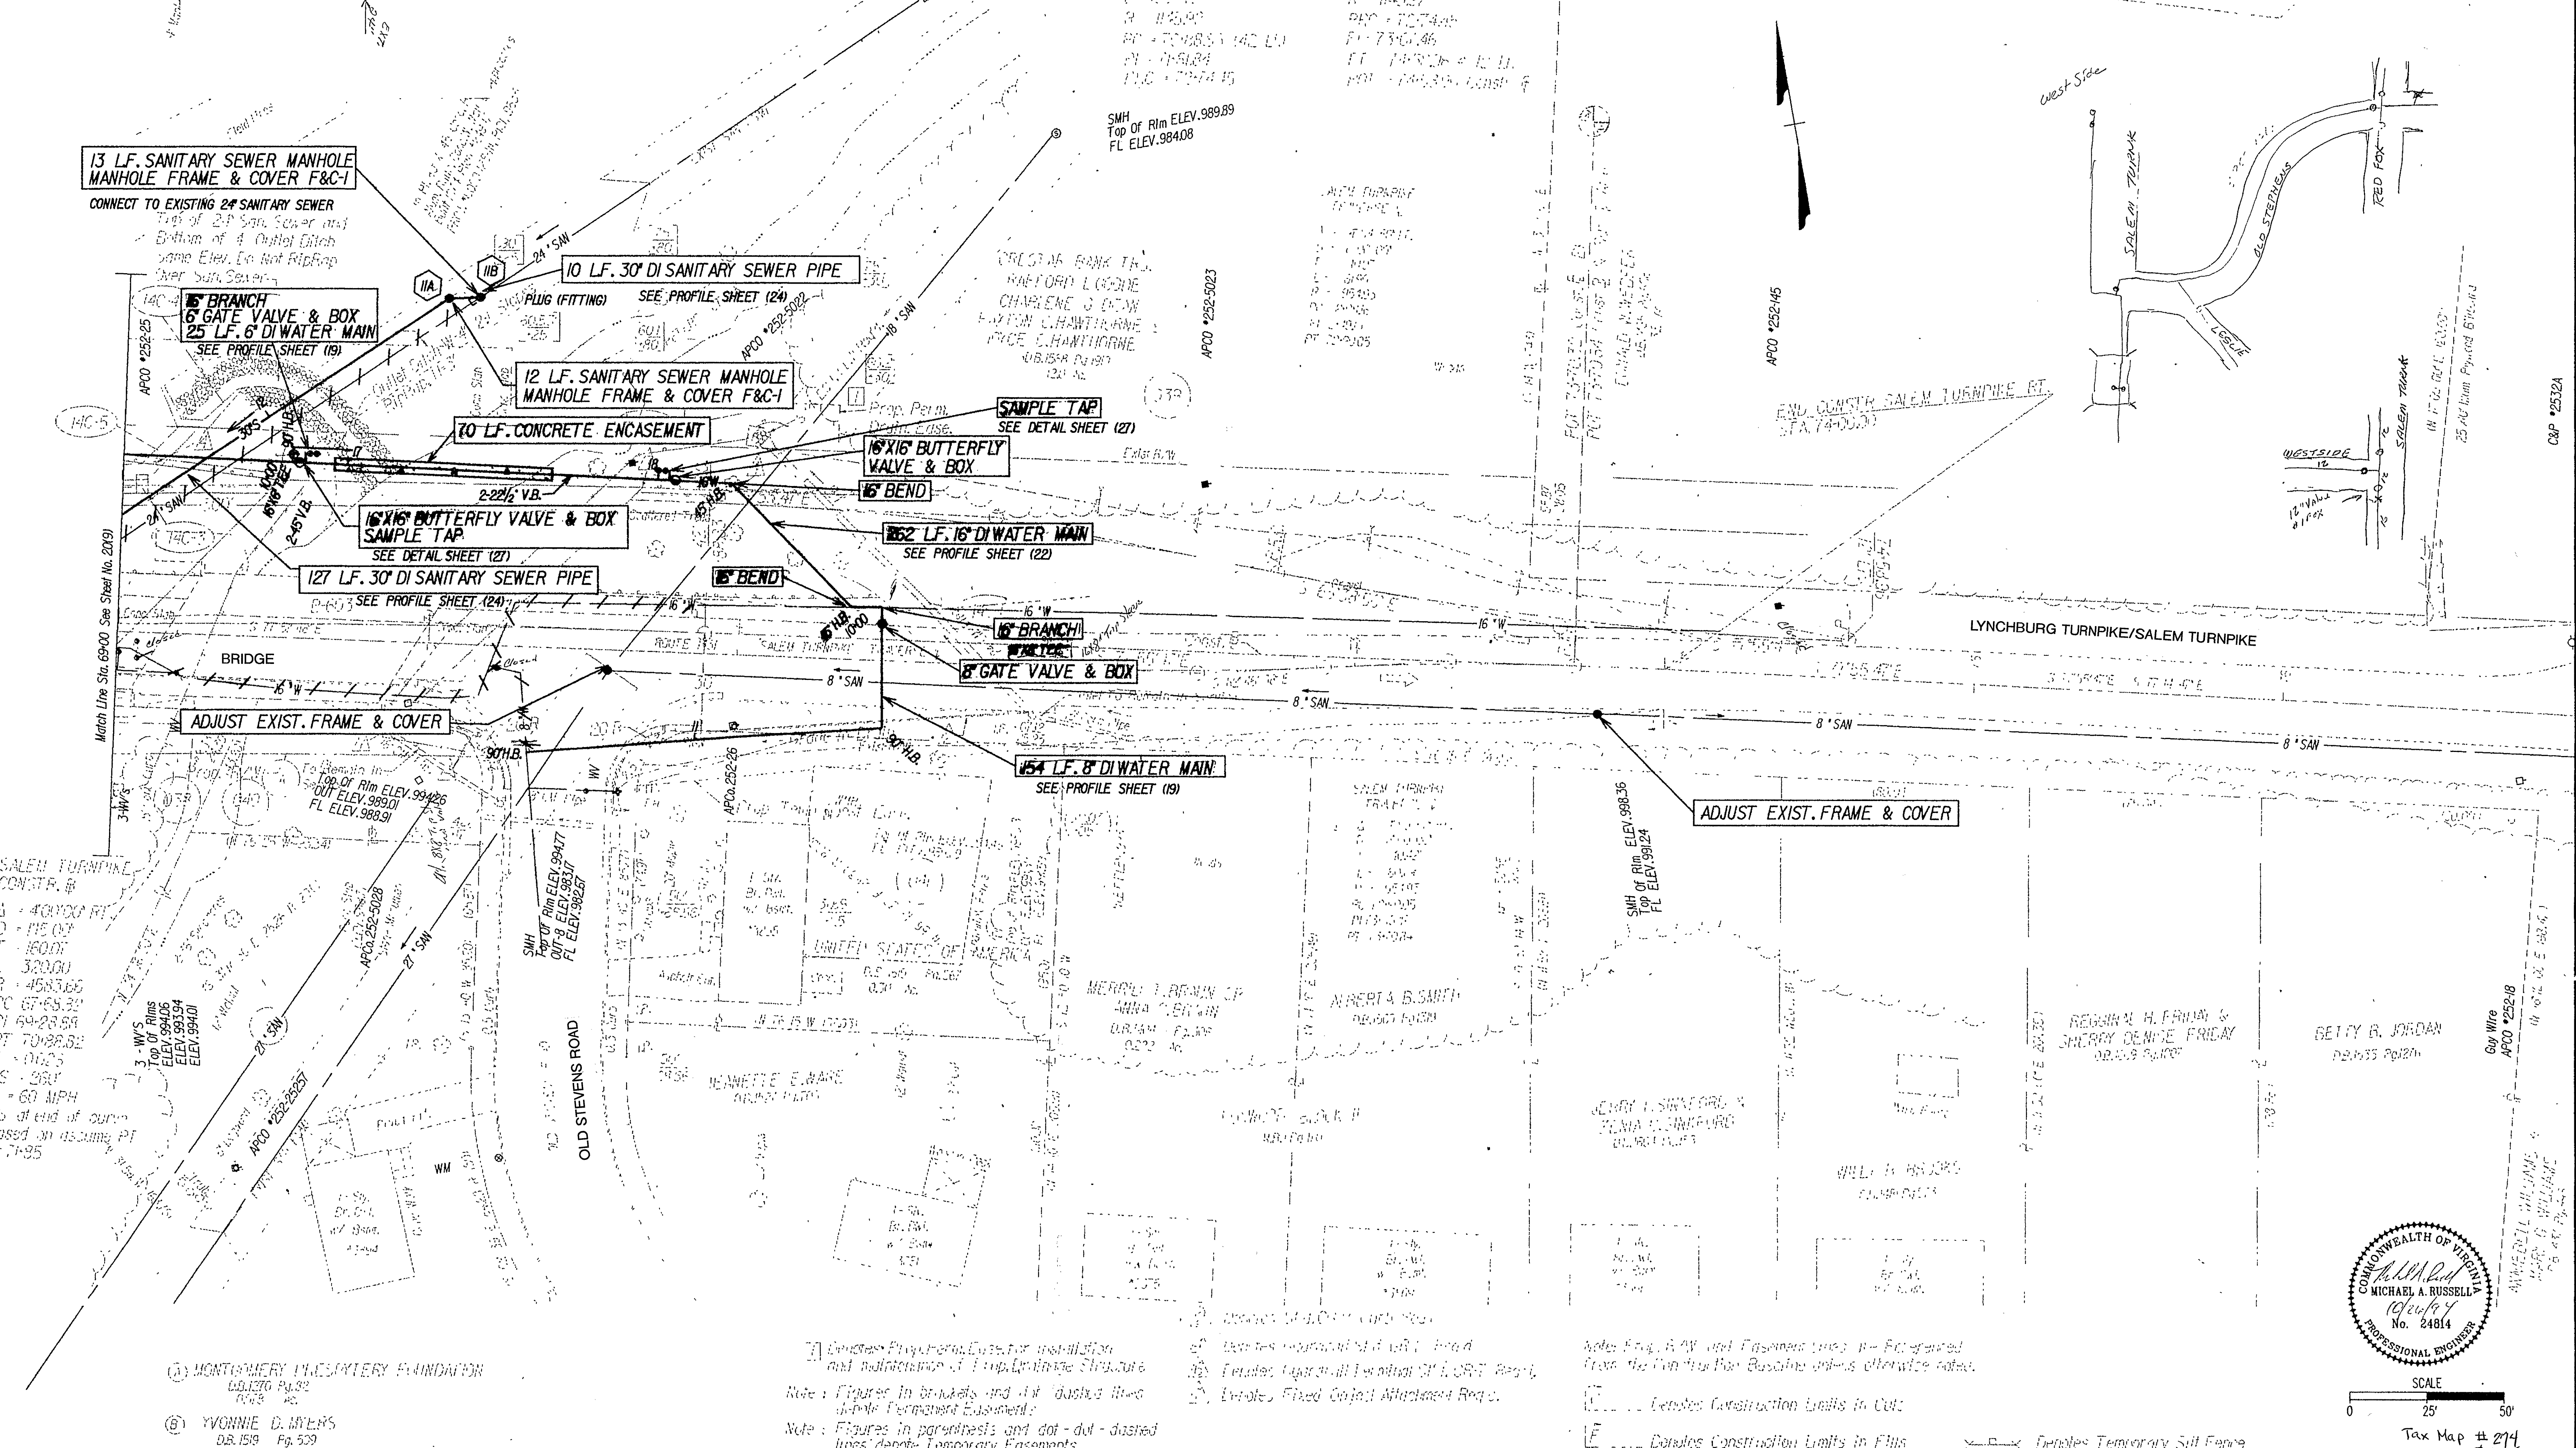

SUPERVISED BY: M. J. GILLIAM
 DESIGNED BY: M. A. RUSSELL
 CADD OPERATOR: C. B. KAXIS
 REVISED BY:

PLAN	DATE	BY	CHKD
NOTE BOOK			
ALTERNATE DESIGNED			
NO.			

26 OCT 94














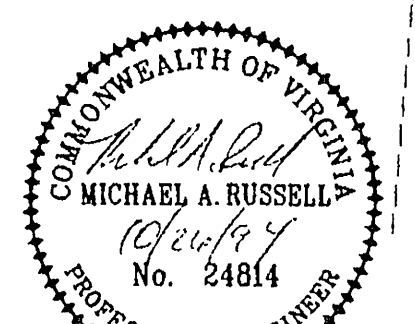

SCALE
 0 25' 50'

Tax Map # 214
 # 605

PLAN NO.	PROJECT	FILE NO.	SHEET NO.
A	0117-128-101		20(11)