


Sanitary Sewer and Water Lines Property Of
City Of Roanoke
215 Church Avenue
Roanoke, Va. 24011

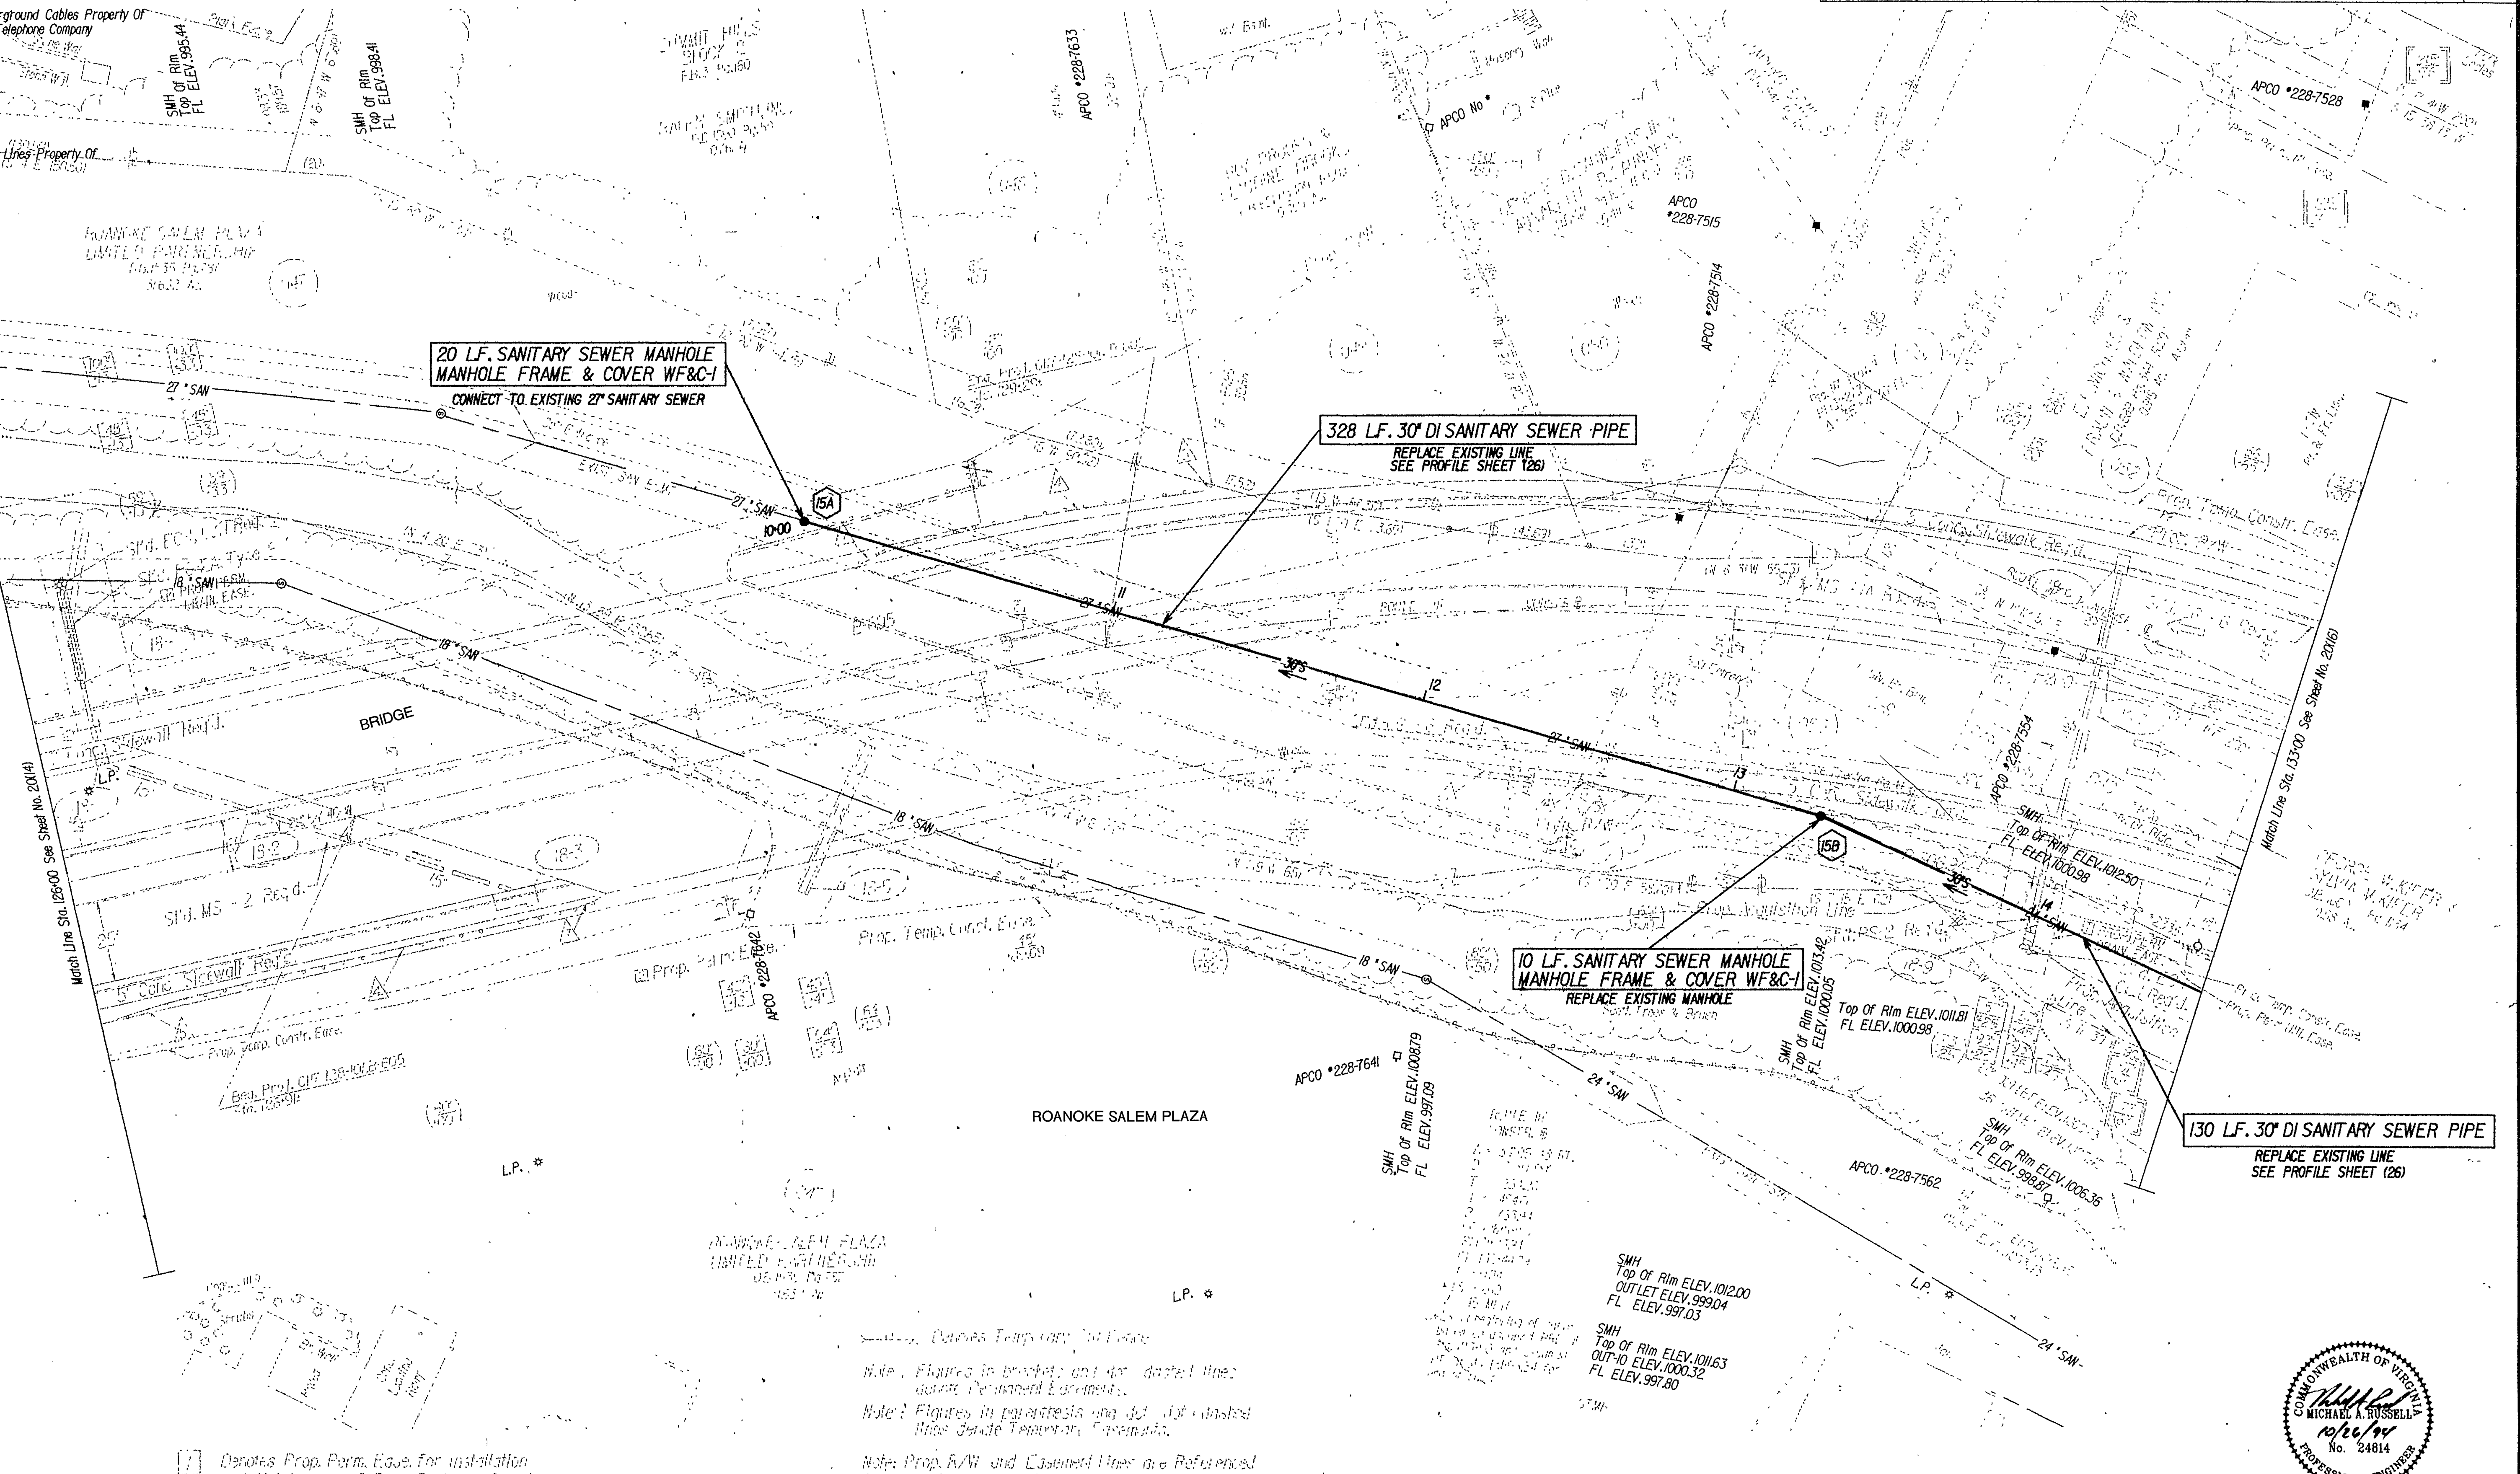

 Denotes Underdrain SFD, CD-2 Reg. J.

ax Map #276
#607