
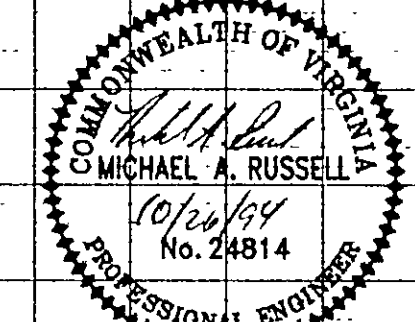


DESIGN FEATURES RELATING TO CONSTRUCTION OR TO REGULATION AND CONTROL OF TRAFFIC MAY BE SUBJECT TO CHANGE AS DEEMED NECESSARY BY THE DEPARTMENT

REVISED	FHWA REGION	STATE	FEDERAL AID PROJECT	ROUTE	STATE PROJECT	SHEET NO.
	3	VA.		117	0117-128-101, RW-201 C-501	20(22)

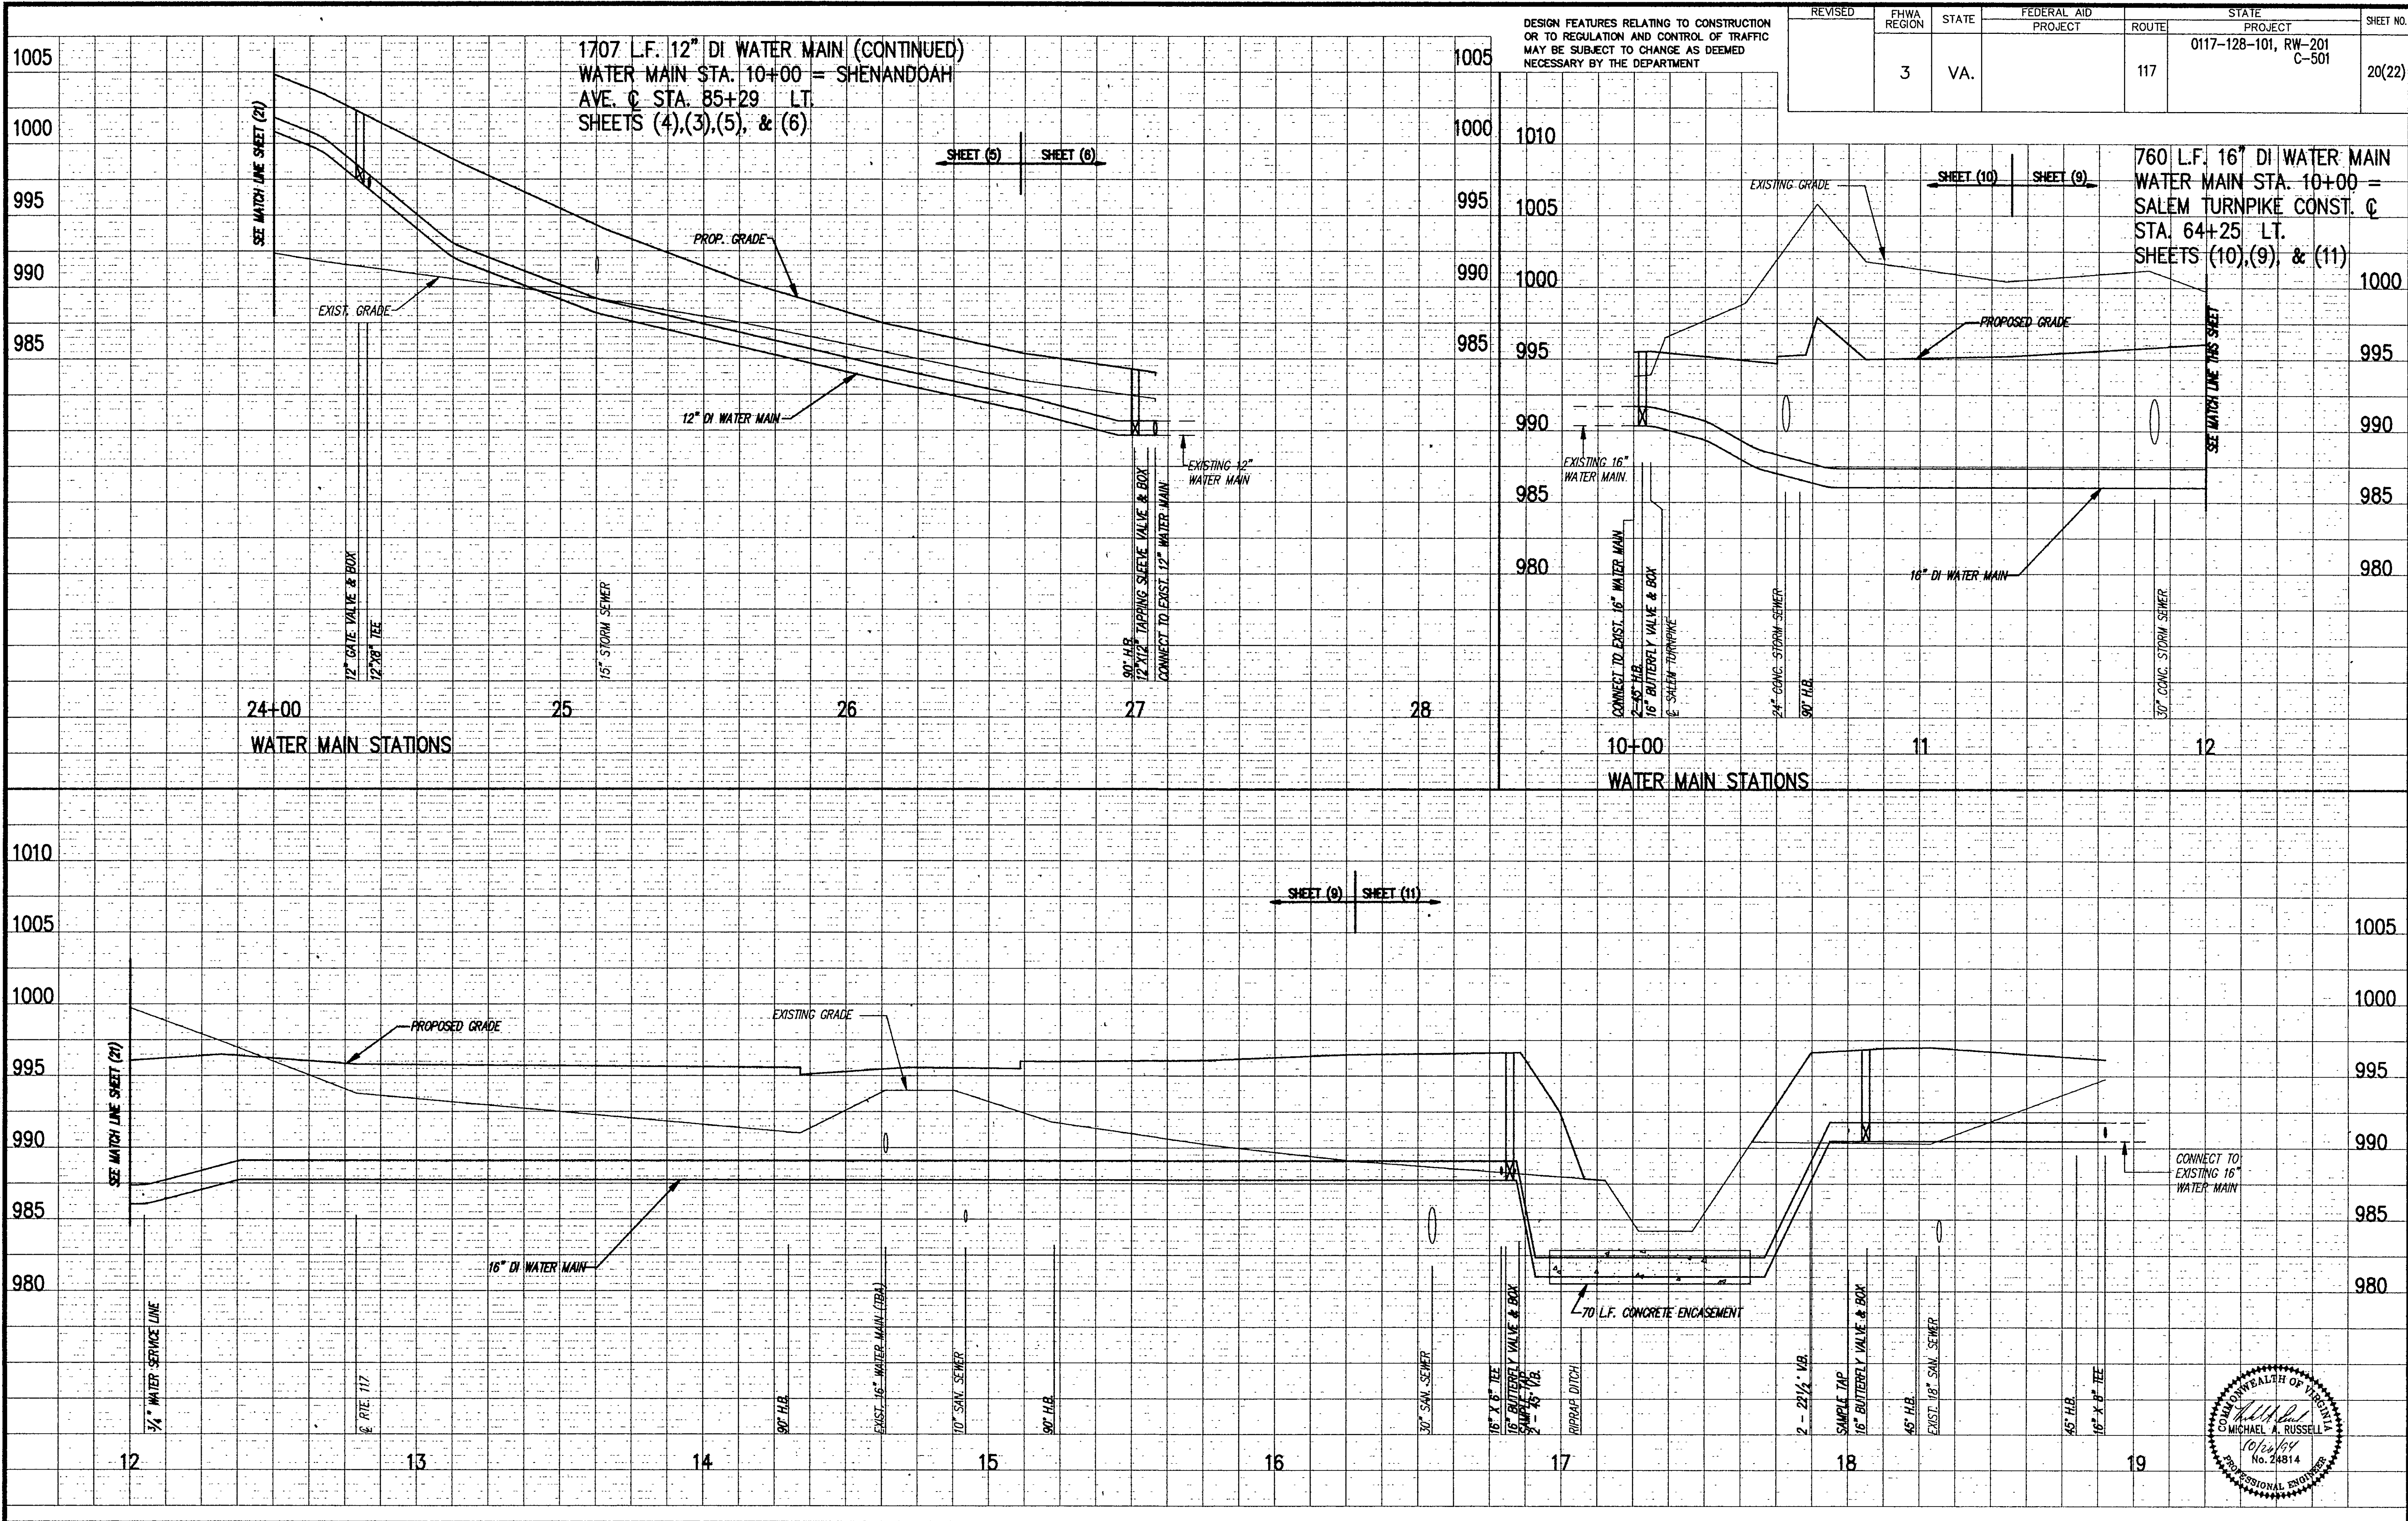

PLAN NO.	PROJECT	FILE NO.	SHEET NO.
A	0117-128-101		20(22)