


DESIGN FEATURES RELATING TO CONSTRUCTION OR TO REGULATION AND CONTROL OF TRAFFIC MAY BE SUBJECT TO CHANGE AS DEEMED NECESSARY BY THE DEPARTMENT


REVISED	FHWA REGION	STATE	FEDERAL AID PROJECT	ROUTE	STATE PROJECT	SHEET NO.
	3	VA.		117	0117 - 128 - FOI, RW-201 0117 - 128 - 101, C-502 B-601	20(33)

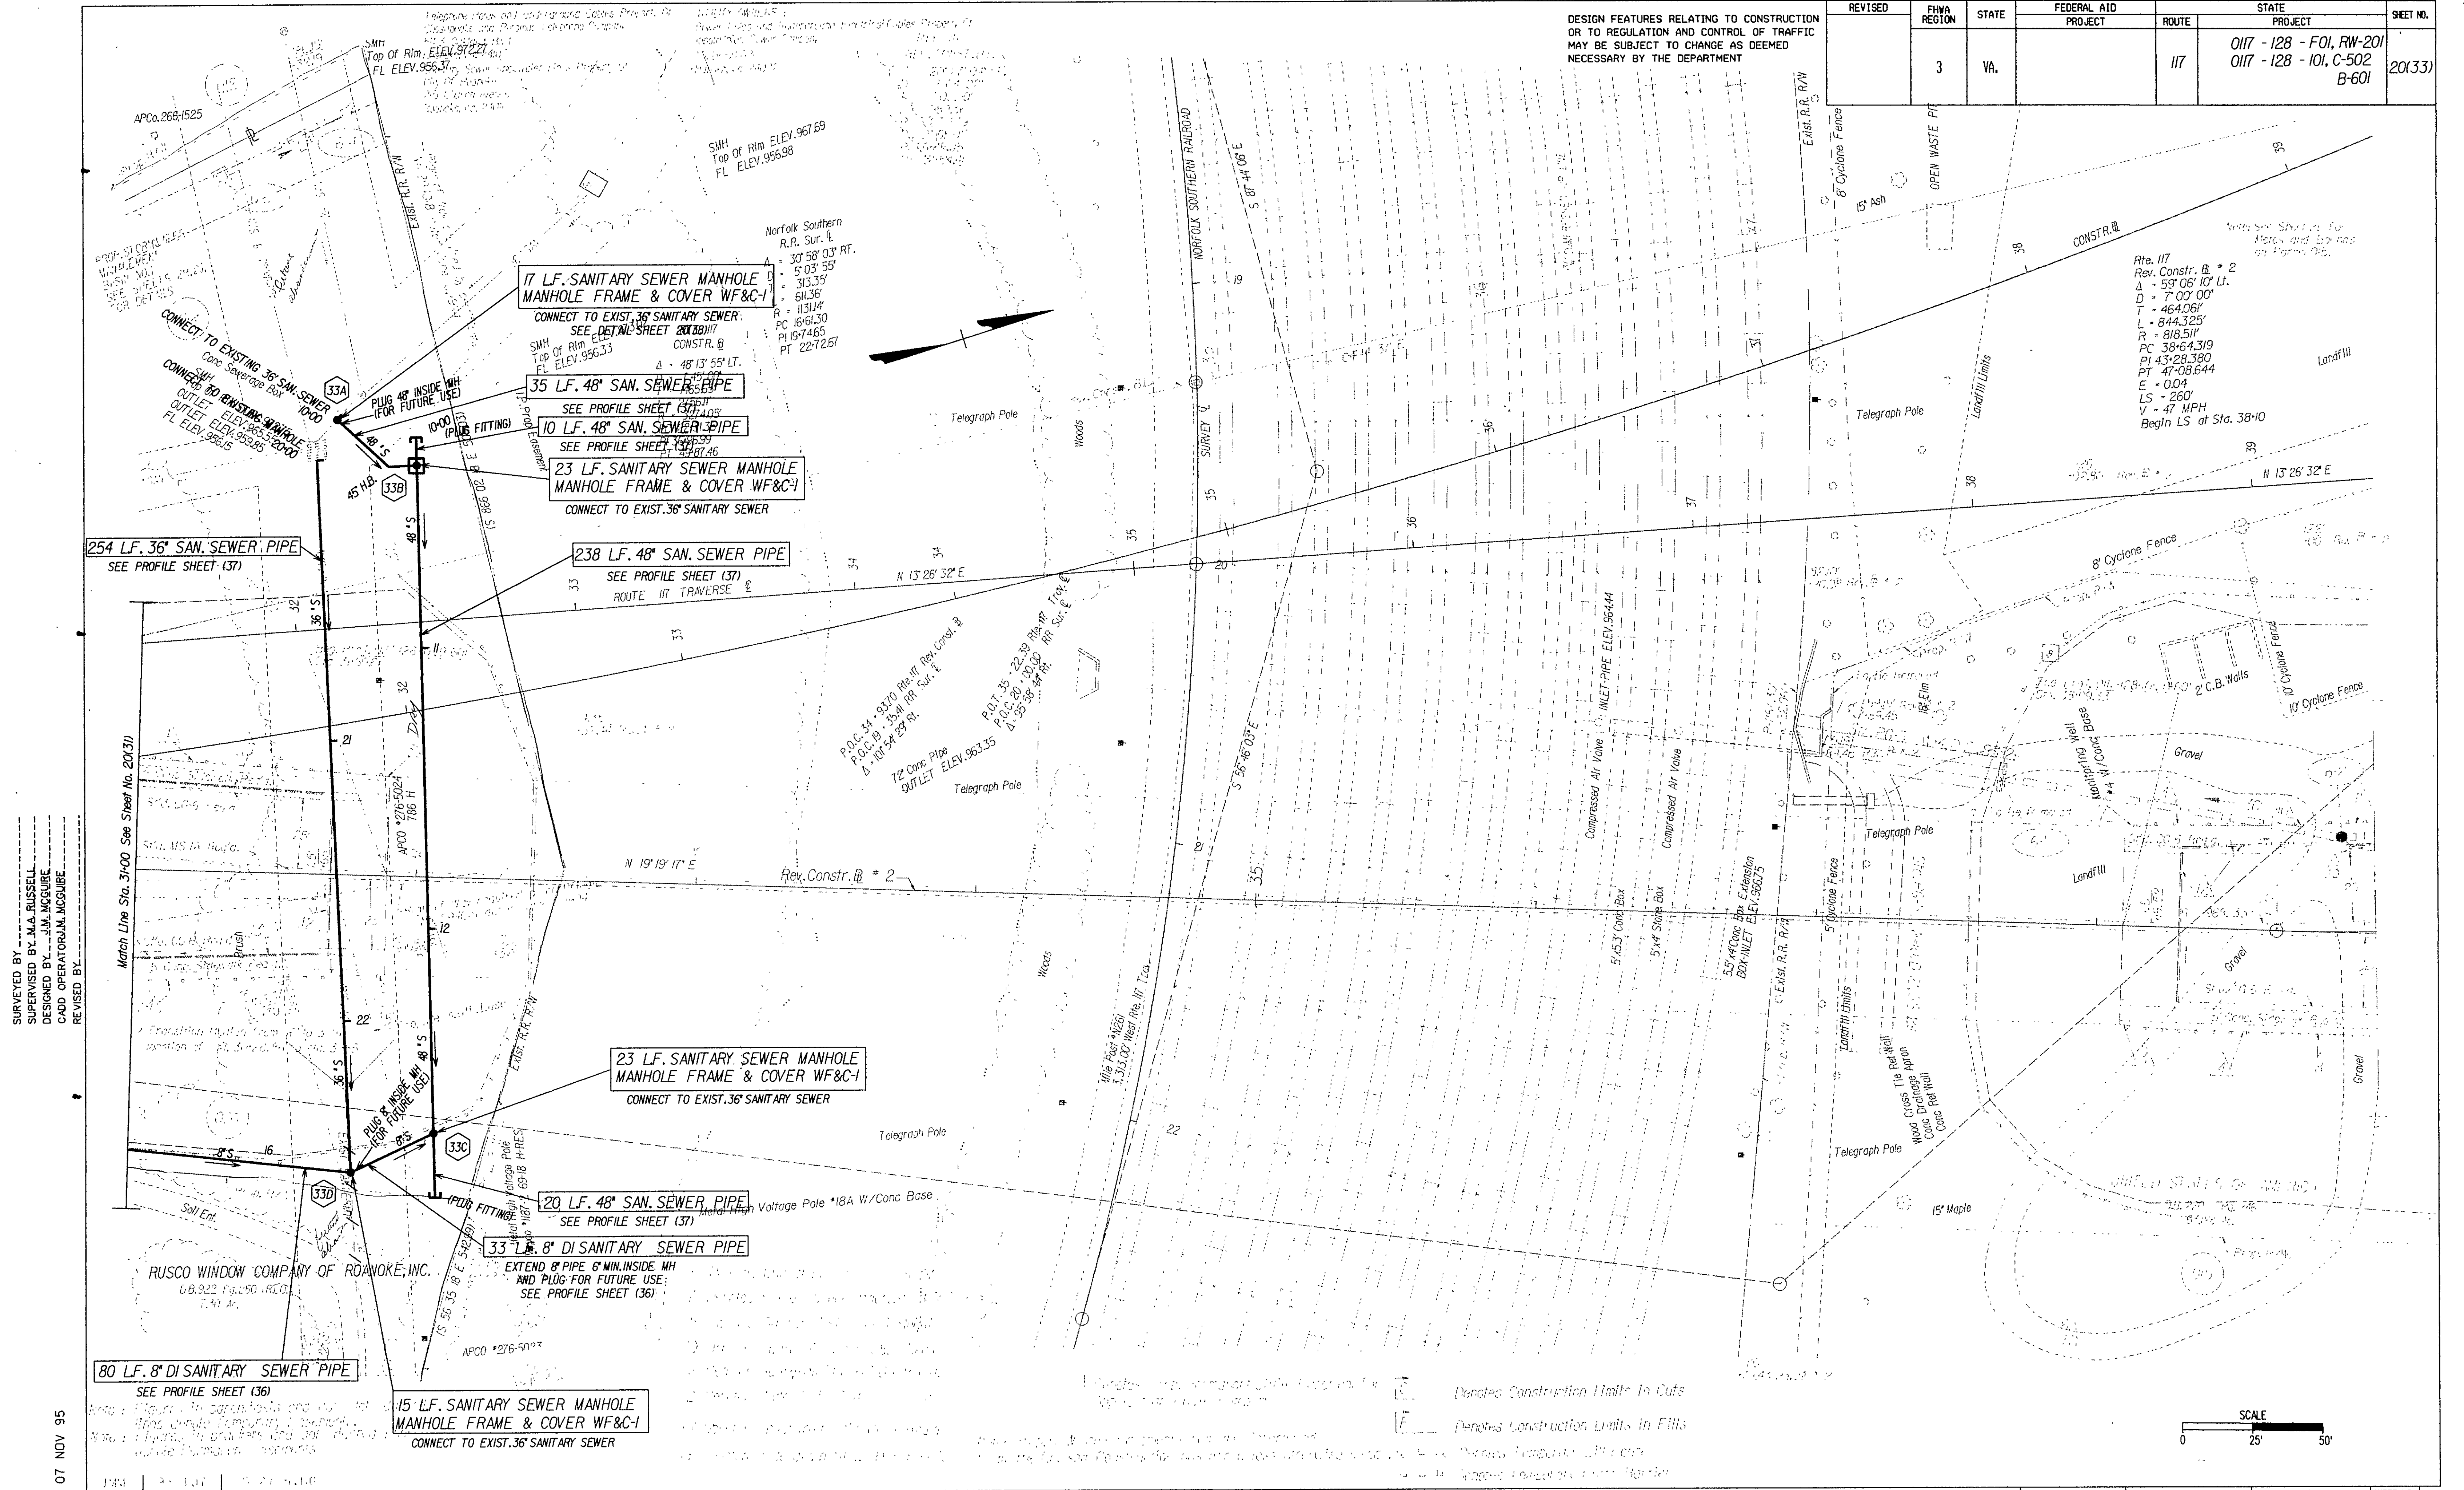

SURVEYED BY J.M. RUSSELL
DESIGNED BY J.M. RUSSELL
CADD OPERATOR J.M. RUSSELL
REVISED BY

07 NOV 95

100% SUBMITTAL

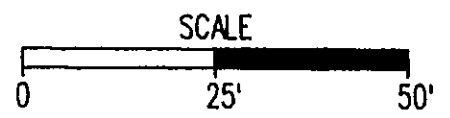

PLAN NO.	PROJECT	FILE NO.	SHEET NO.
A	0117-128-FOI		20(33)