



PLAN	DATE	BY	DATE
SURVEYED	10/15/64	W.C.	
PLOTTED	10/15/64	T.D.H.	
NOTE BOOK			
NO.			

PROFILE	DATE	BY	DATE
SURVEYED	10/15/64	W.C.	
PLOTTED	10/15/64	T.D.H.	
NOTE BOOK			
NO.			

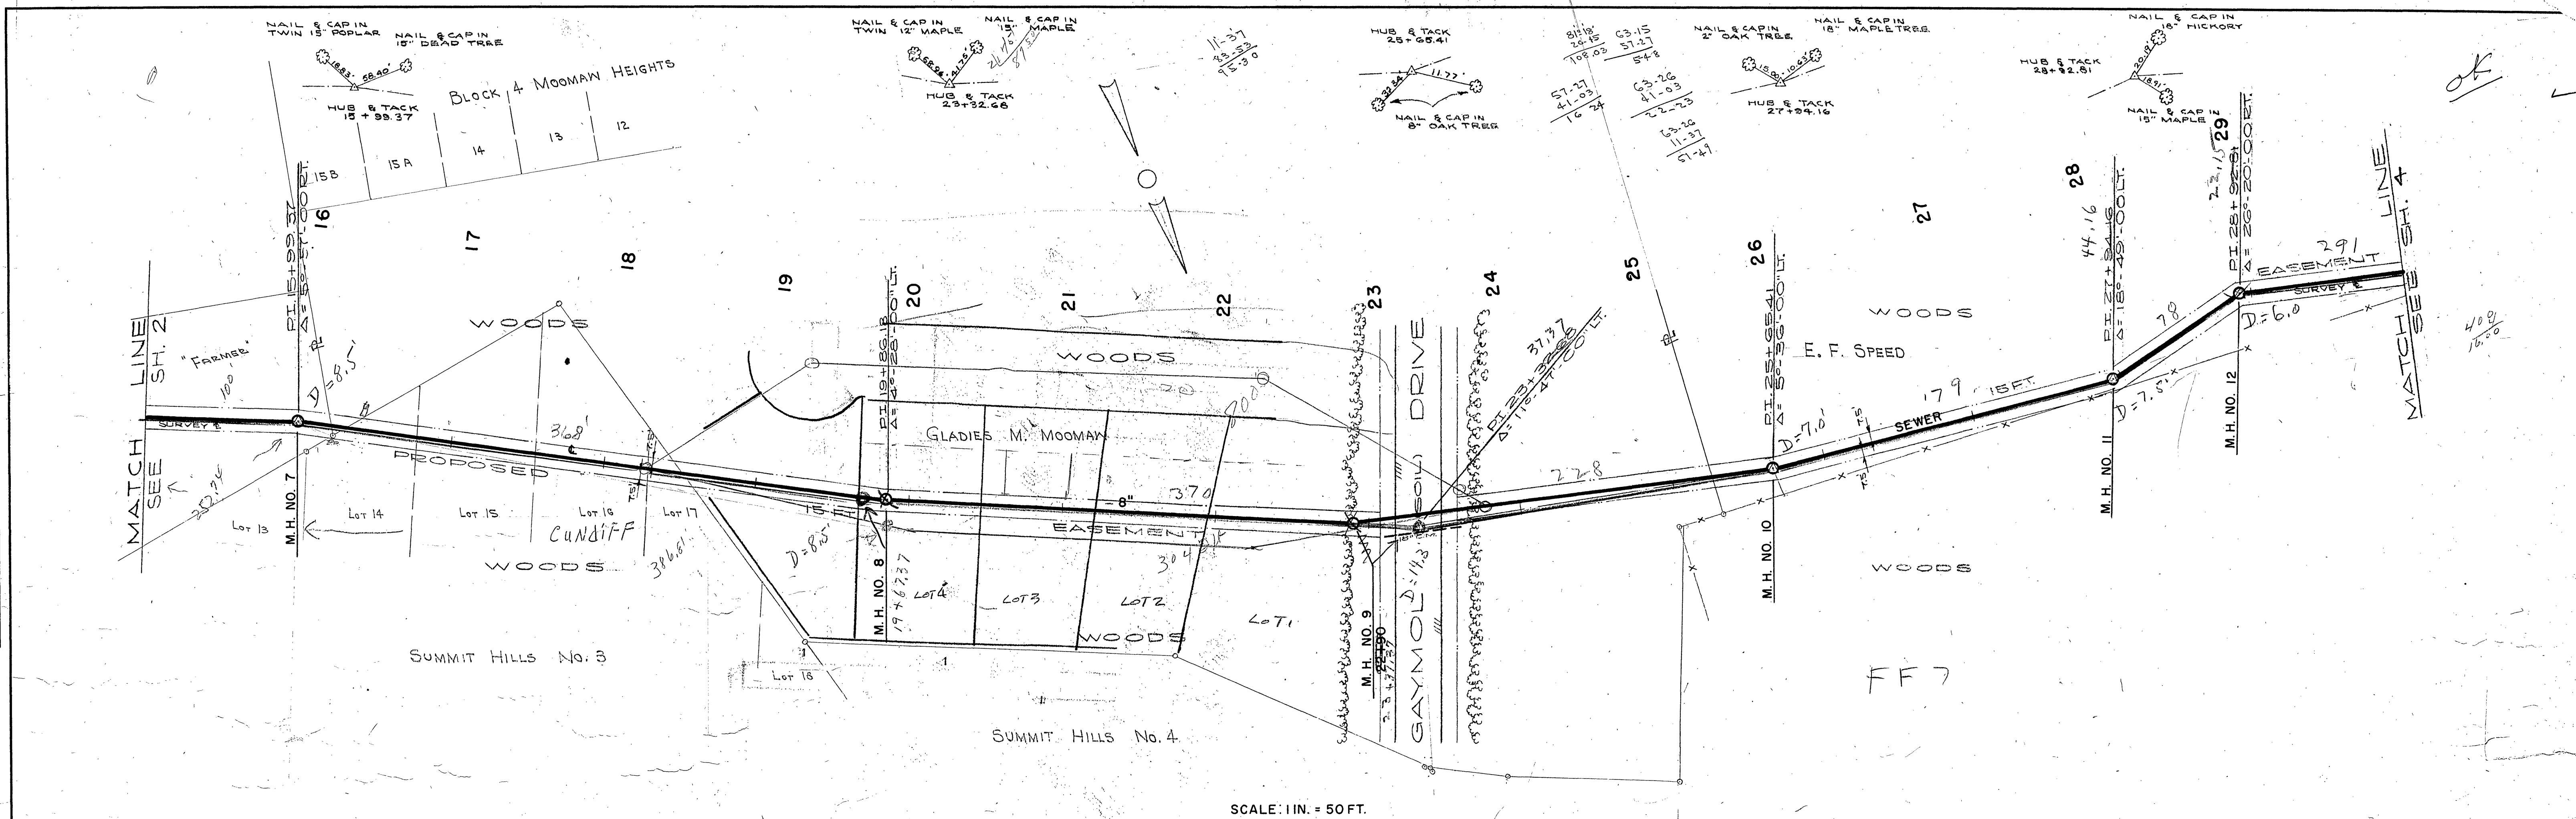

SCALE: 1 IN. = 50 FT.

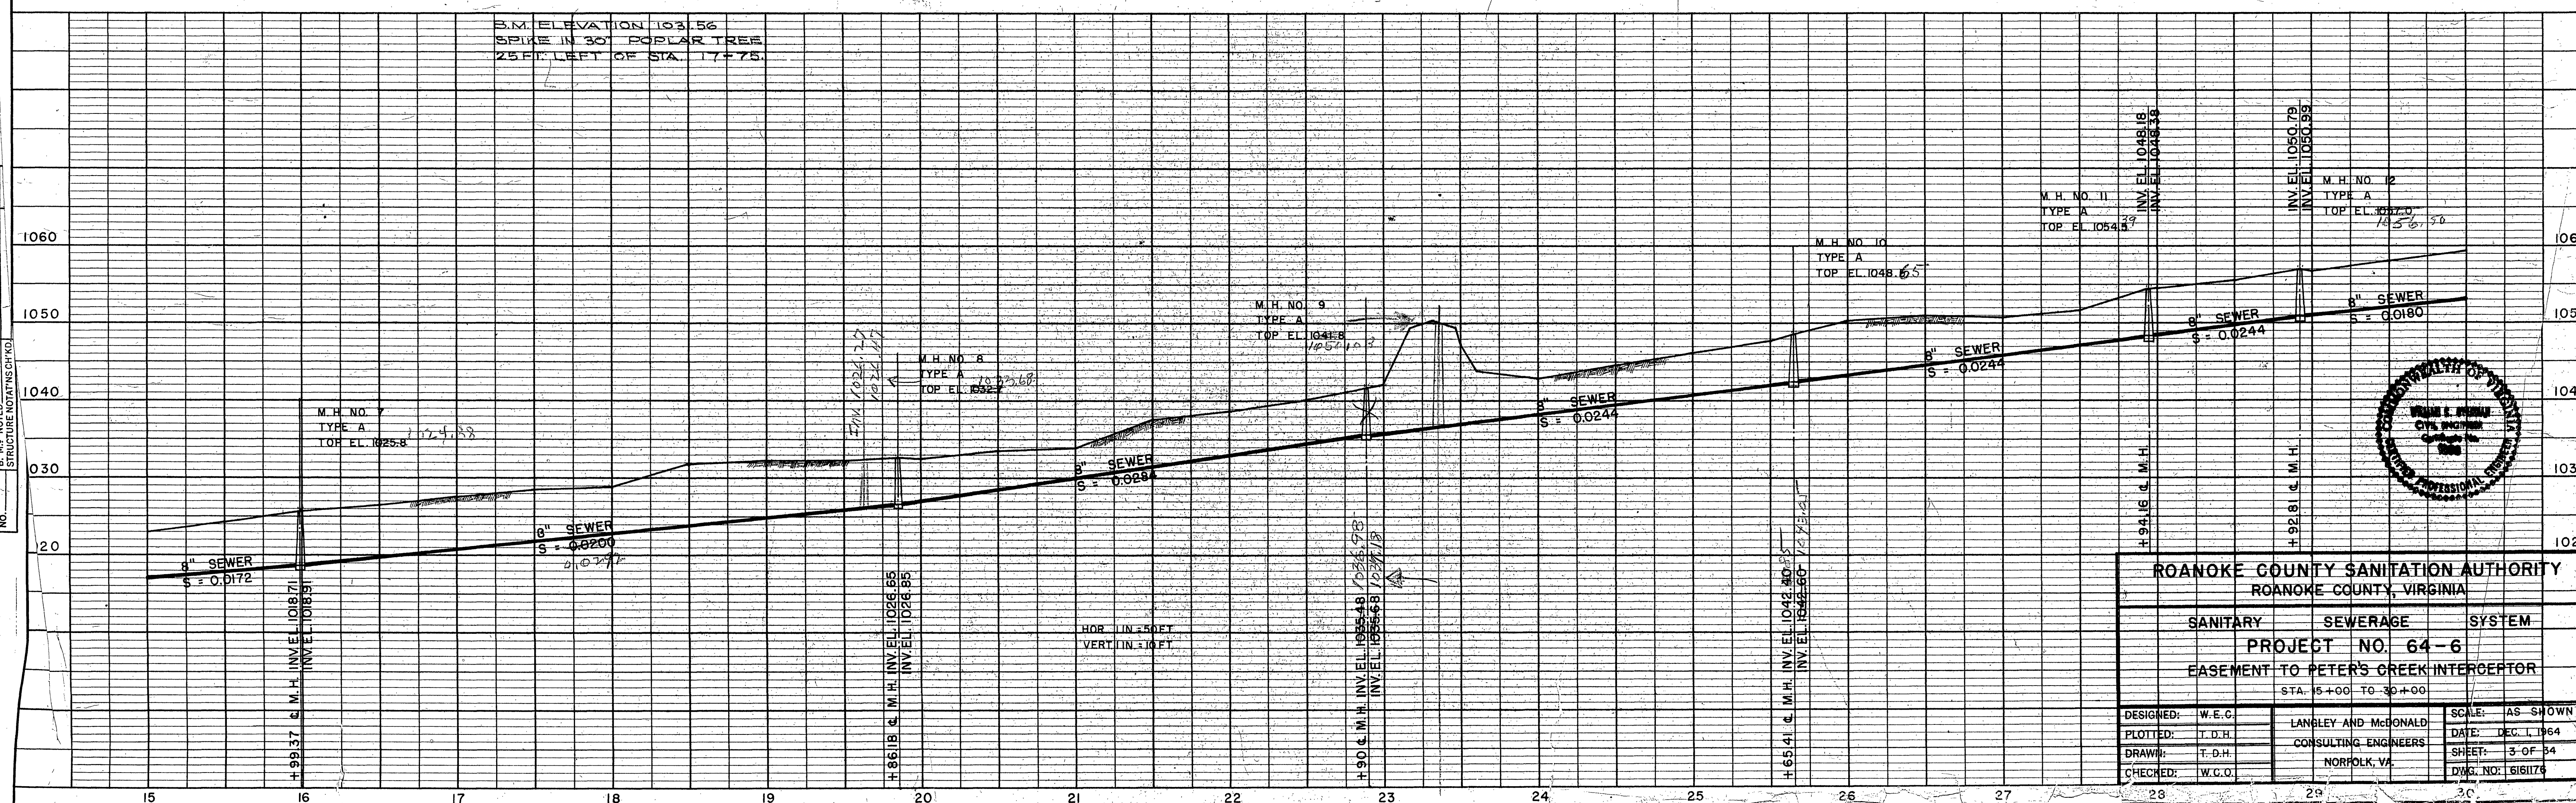

ROANOKE COUNTY SANITATION AUTHORITY ROANOKE COUNTY, VIRGINIA		
SANITARY	SEWERAGE	SYSTEM
PROJECT NO. 64-6		
EASEMENT TO PETER'S CREEK INTERCEPTOR		
STA. 15+00 TO 30+00		
DESIGNED: W.E.C.	LANLEY AND McDONALD	SCALE: AS SHOWN
PLOTTED: T.D.H.	CONSULTING ENGINEERS	DATE: DEC. 1, 1964
DRAWN: T.D.H.	NORFOLK, VA.	SHEET: 3 OF 34
CHECKED: W.C.O.		DWG. NO. 516176