
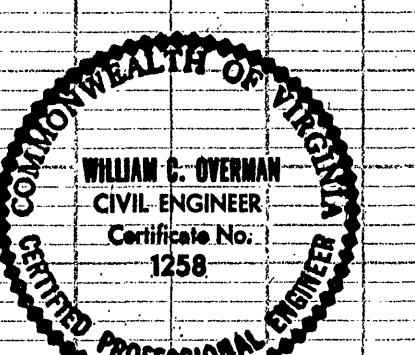


PLATE 1
SURVEYED
ROUTE BOOK
JULY 1965
CHECKED
PT. OF WAY
R.D.

PROF. SURVEYED
DATE 2/2/65
SHEET 2
NOTE: DRAWS GRADES CHECKED
NO. SPRUCE HOLLOW CHD.

SCALE: 1 IN. = 50 FT.

B.M. ELEVATION 1033.11
NAIL & CAP IN AEP CO.
POLE NO. 2600-G NORTH
SIDE MELROSE AVENUE
YEAR STA. 0+00.

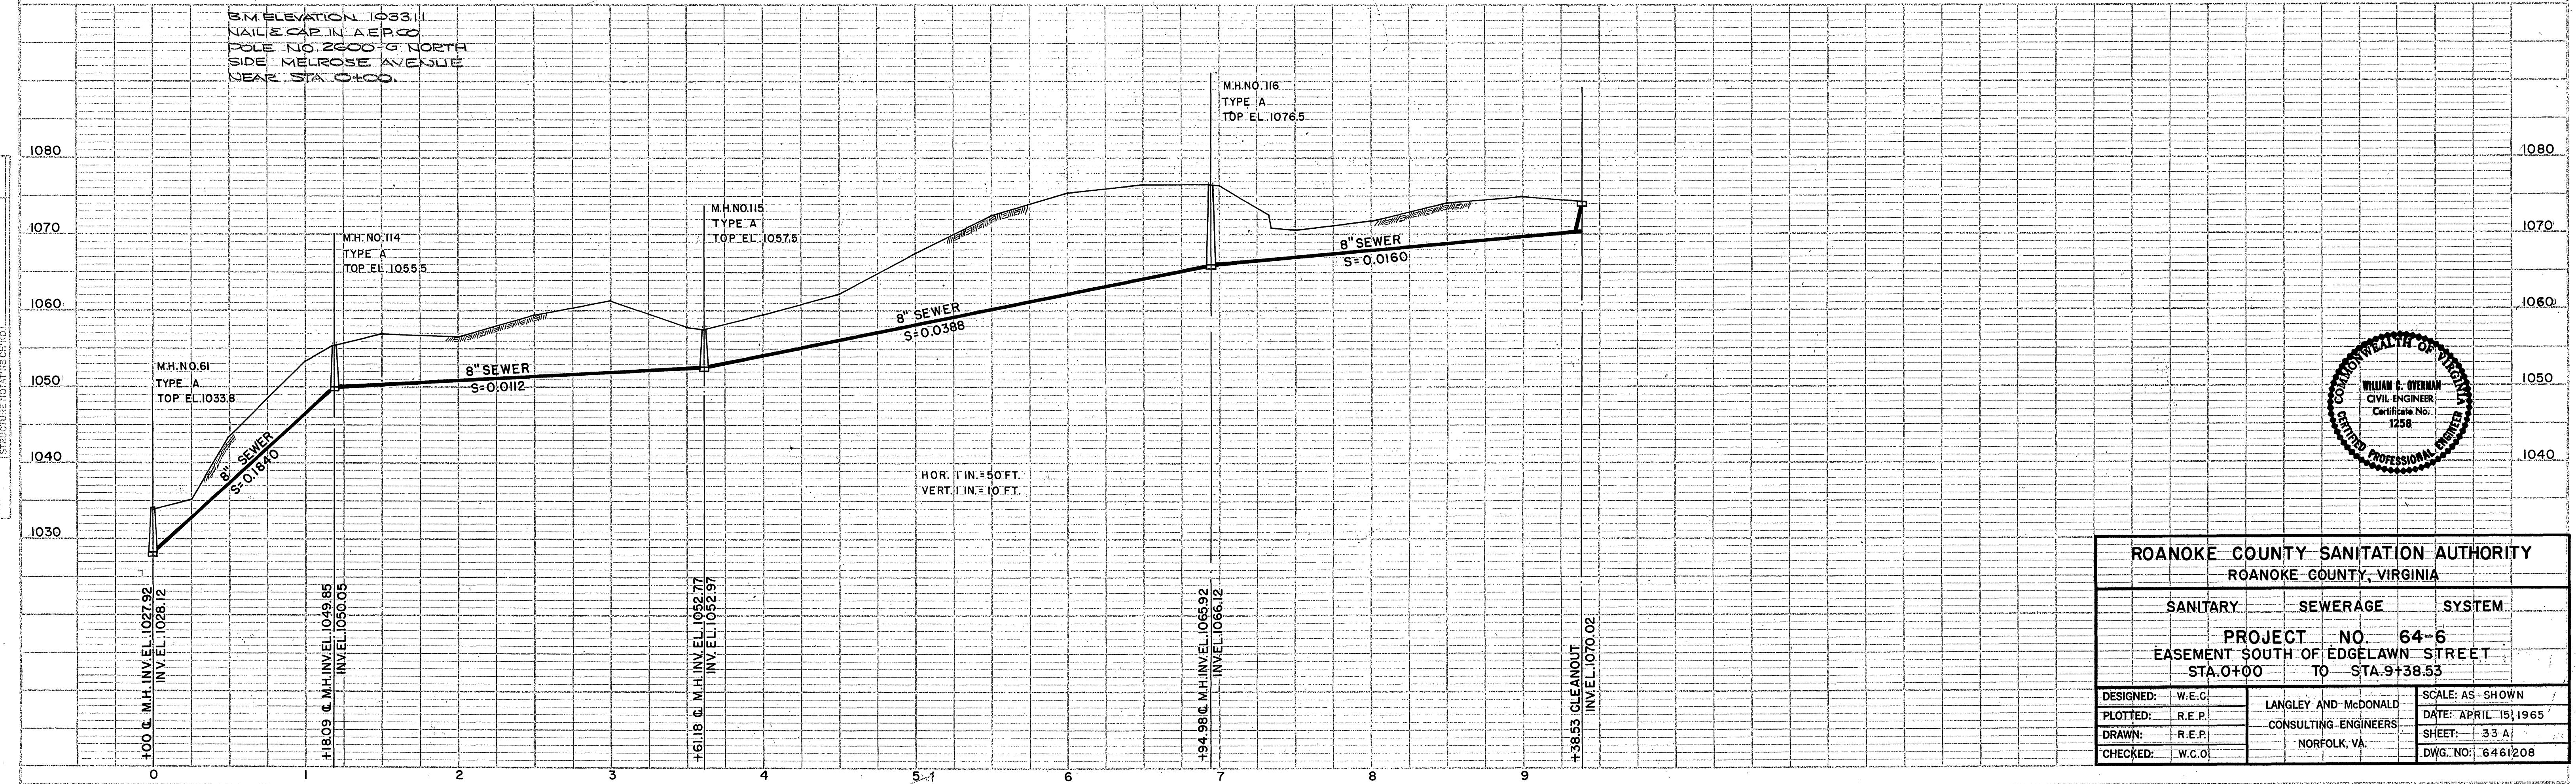

ROANOKE COUNTY SANITATION AUTHORITY
ROANOKE COUNTY, VIRGINIA

SANITARY SEWERAGE SYSTEM

PROJECT NO. 64-6
EASEMENT SOUTH OF EDGELAWN STREET
STA. 0+00 TO STA. 9+38.55

DESIGNED:	W.E.C.	LANGLEY AND McDONALD	SCALE: AS SHOWN
PLOTTED:	R.E.P.	CONSULTING ENGINEERS	DATE: APRIL 16, 1965
DRAWN:	R.E.P.	NORFOLK, VA.	sheet: 33 A
CHECKED:	W.C.O.		DWG. NO: 6461208