

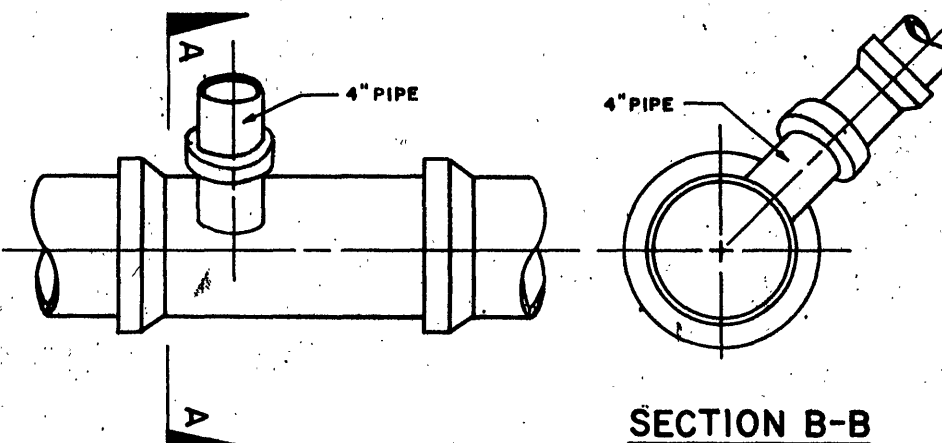
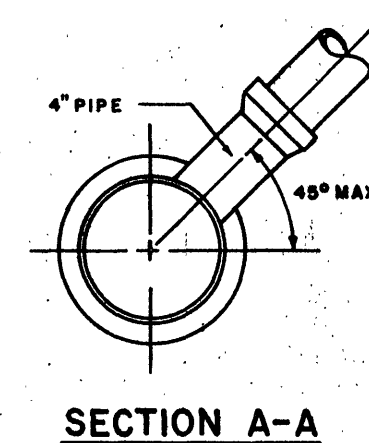
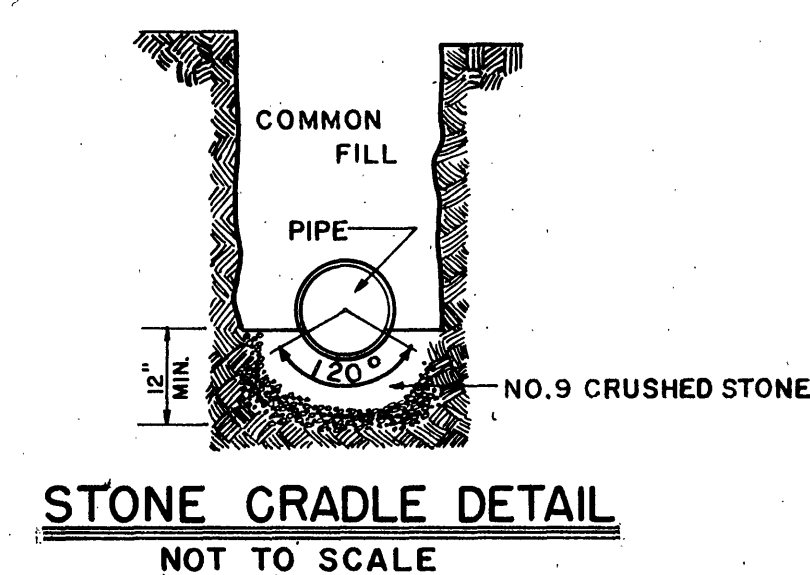
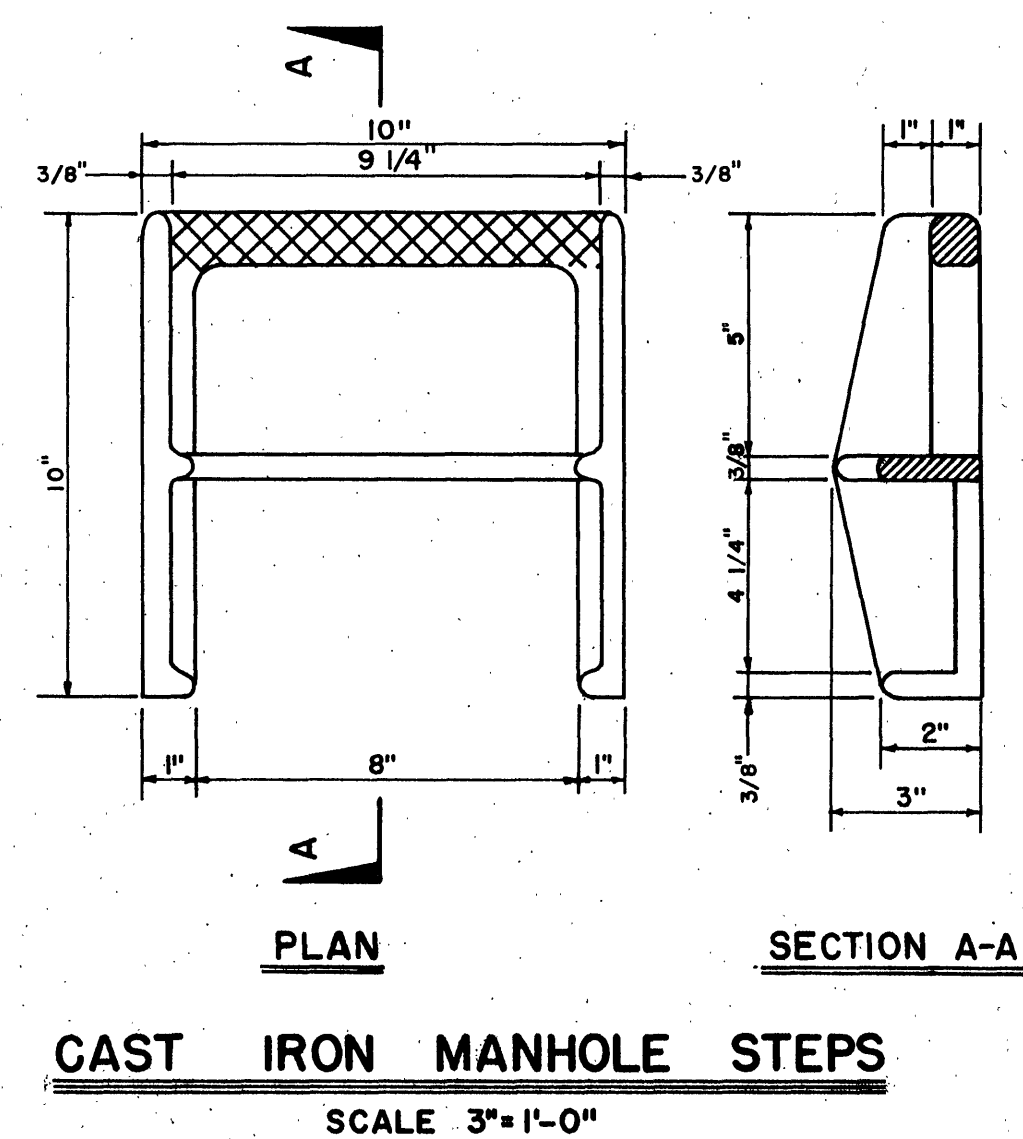
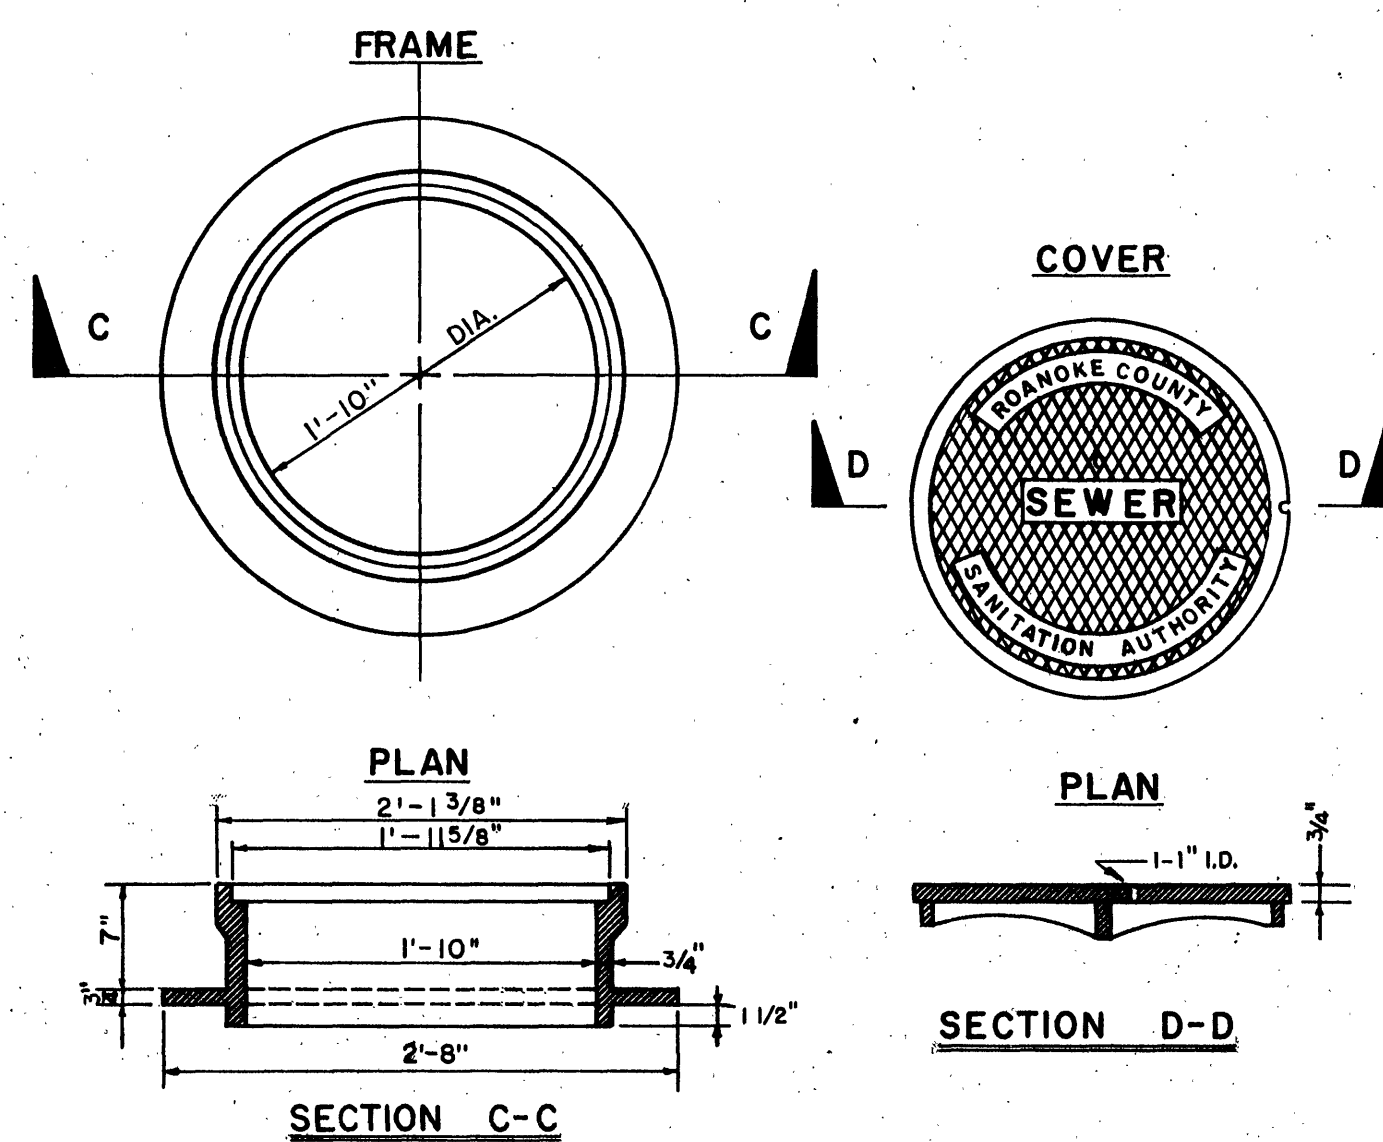
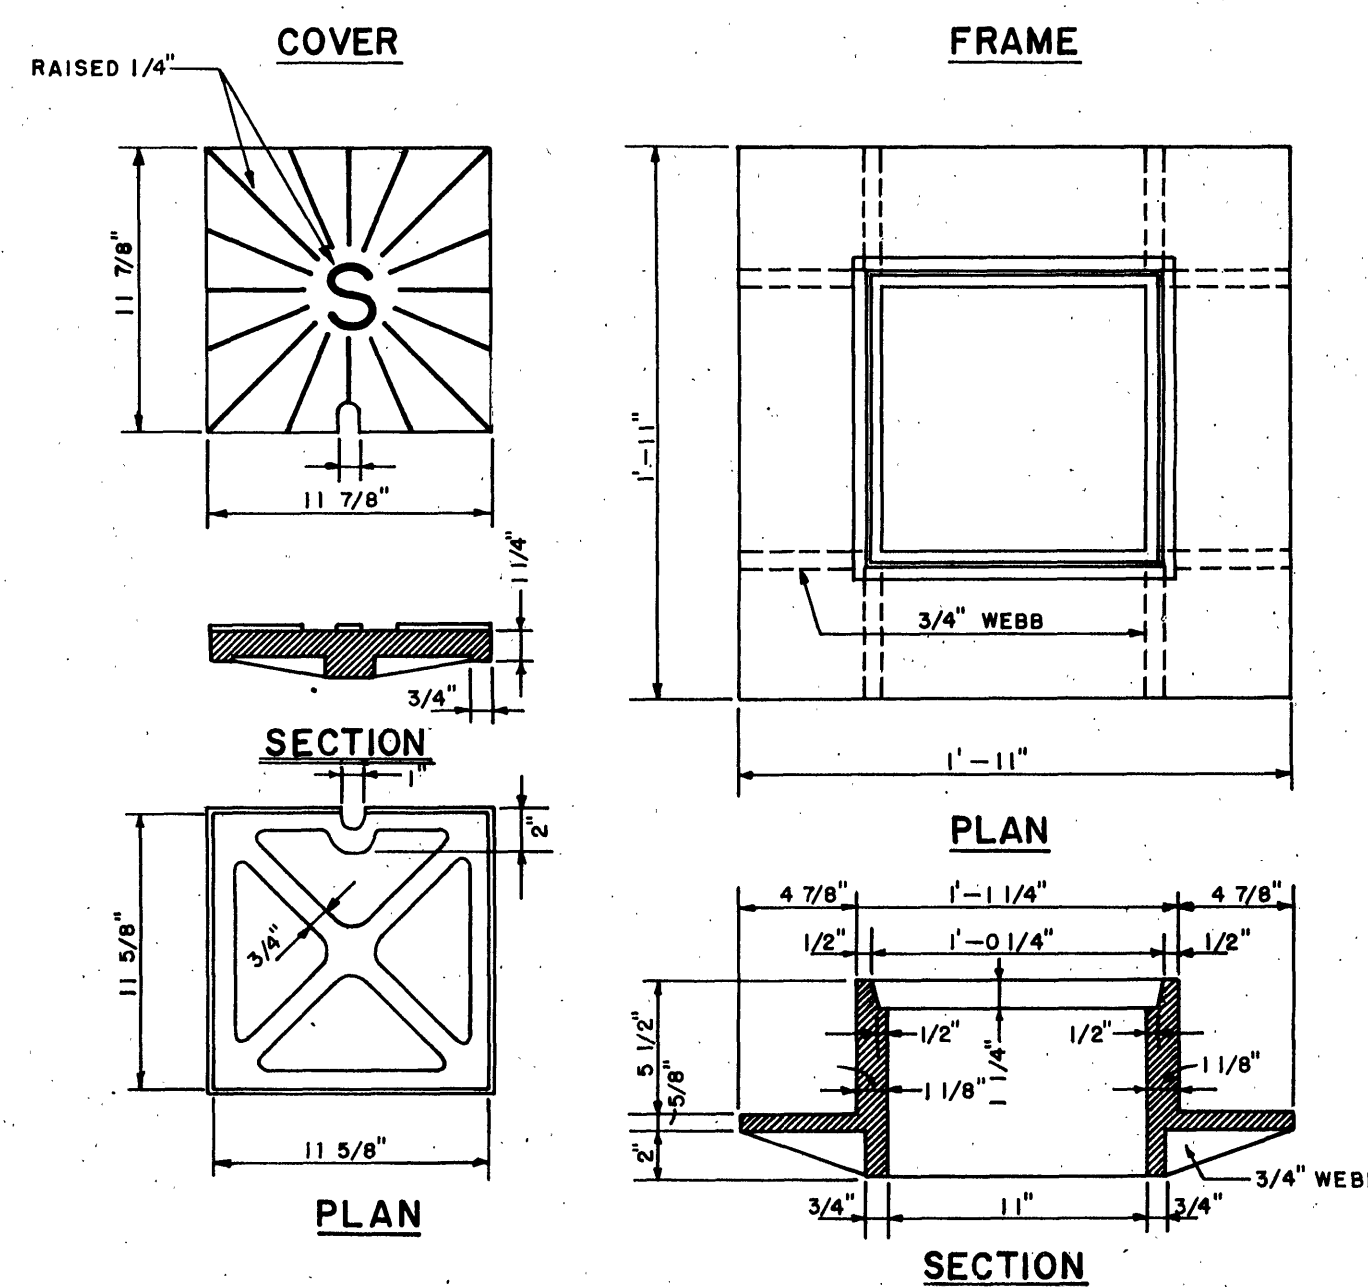
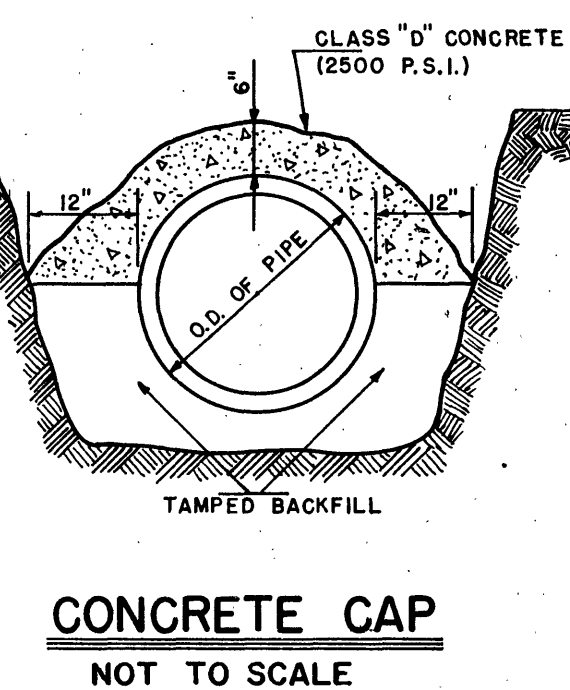
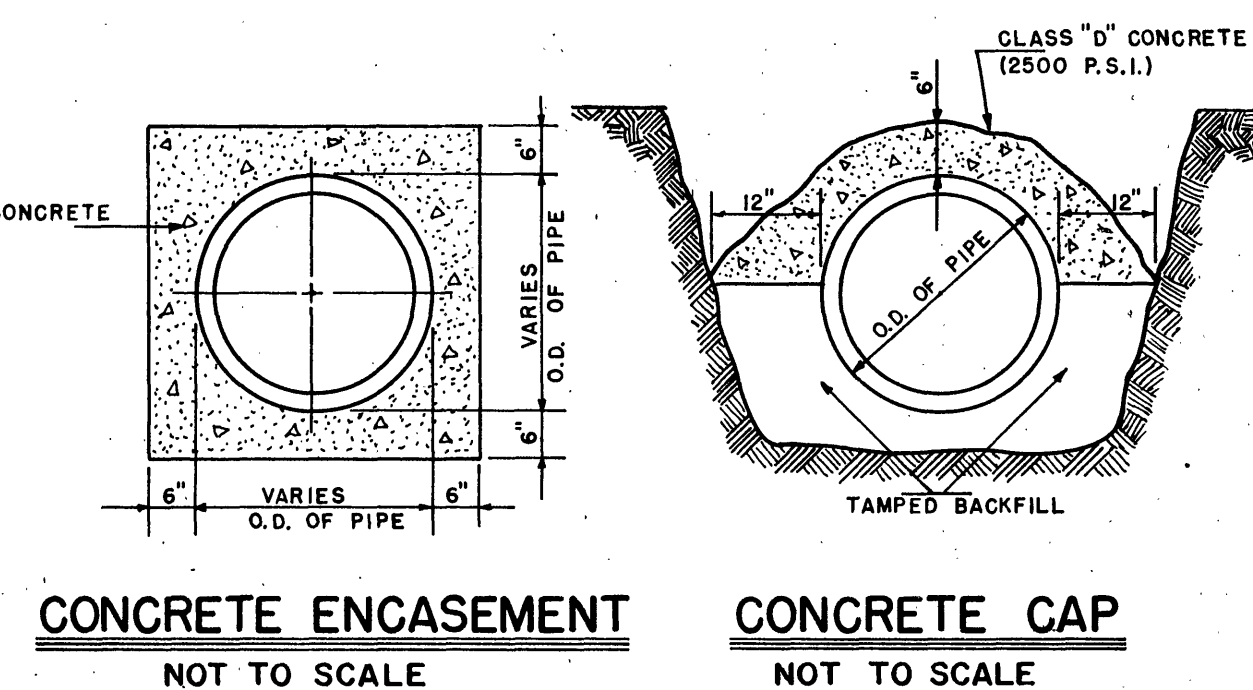
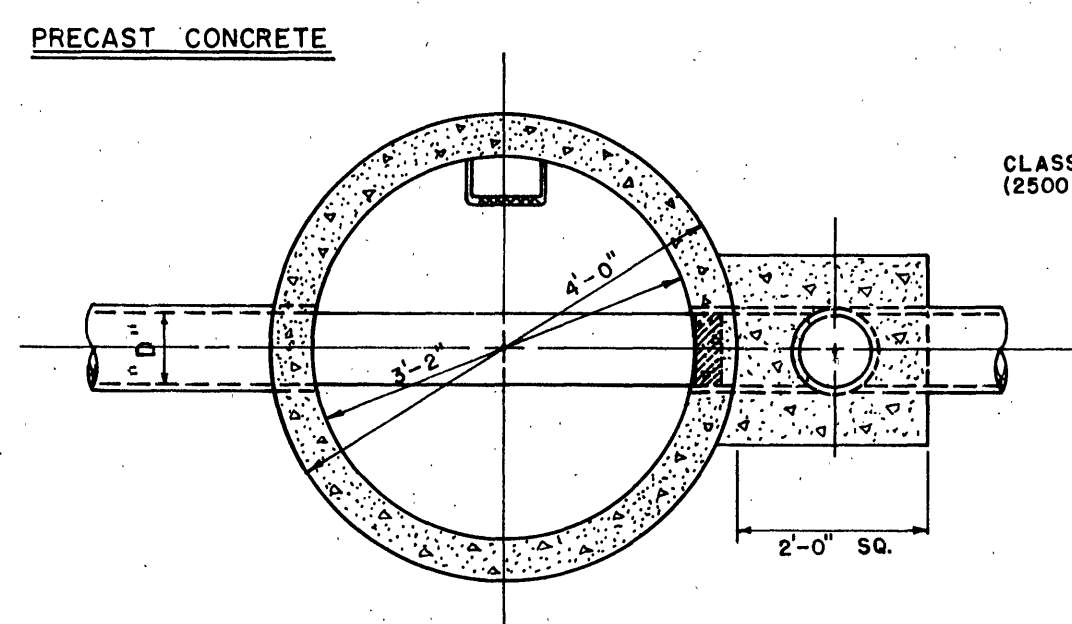
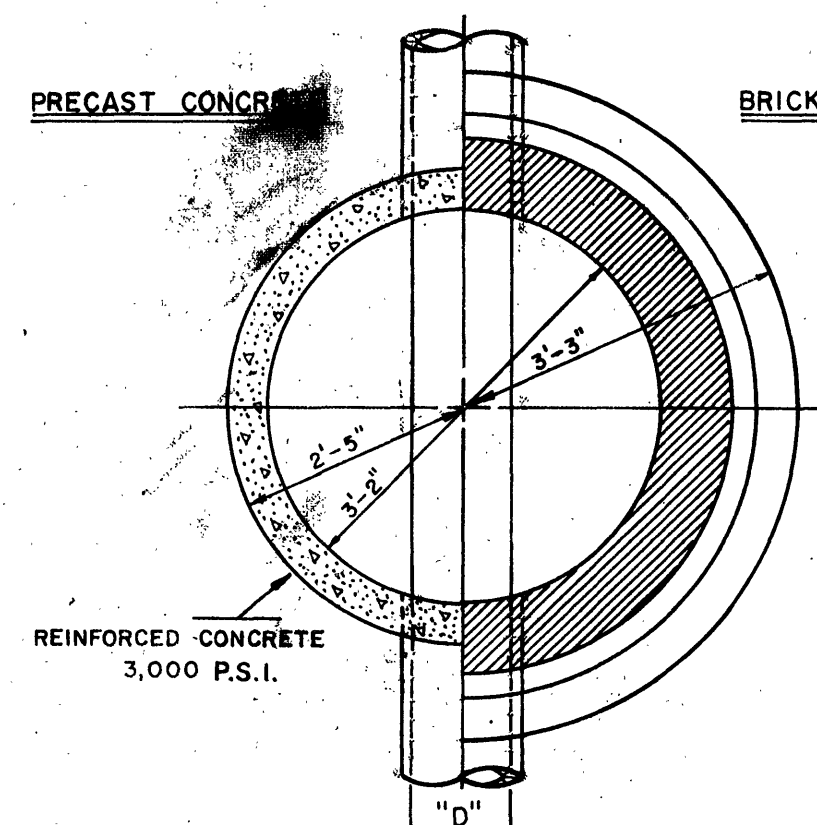
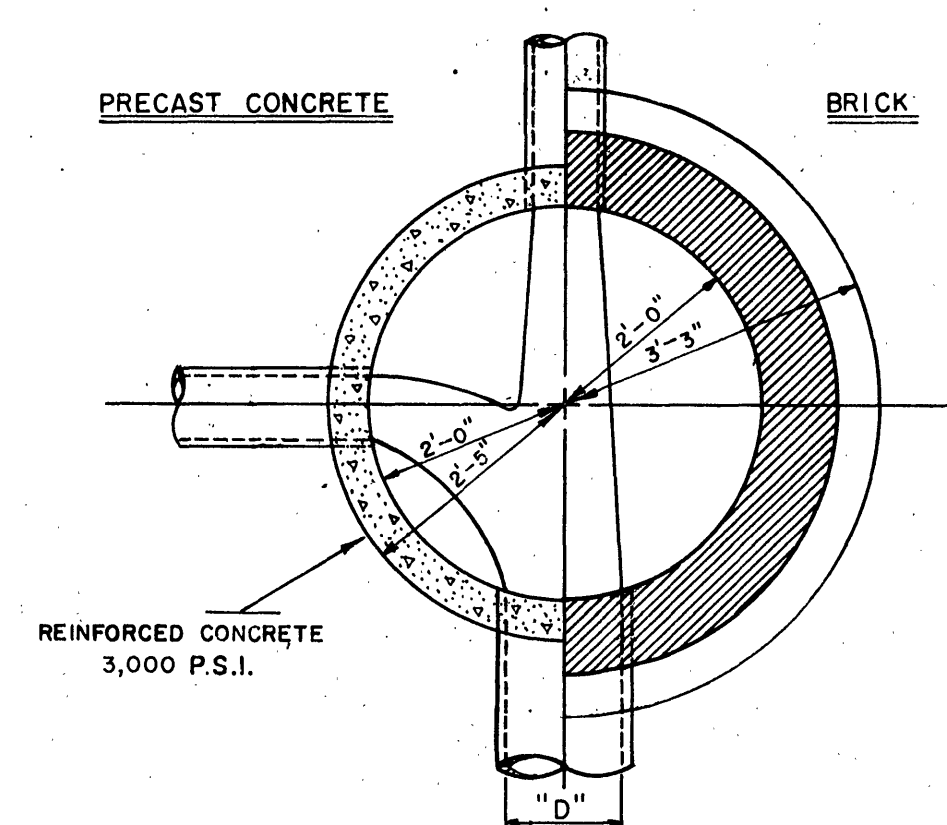
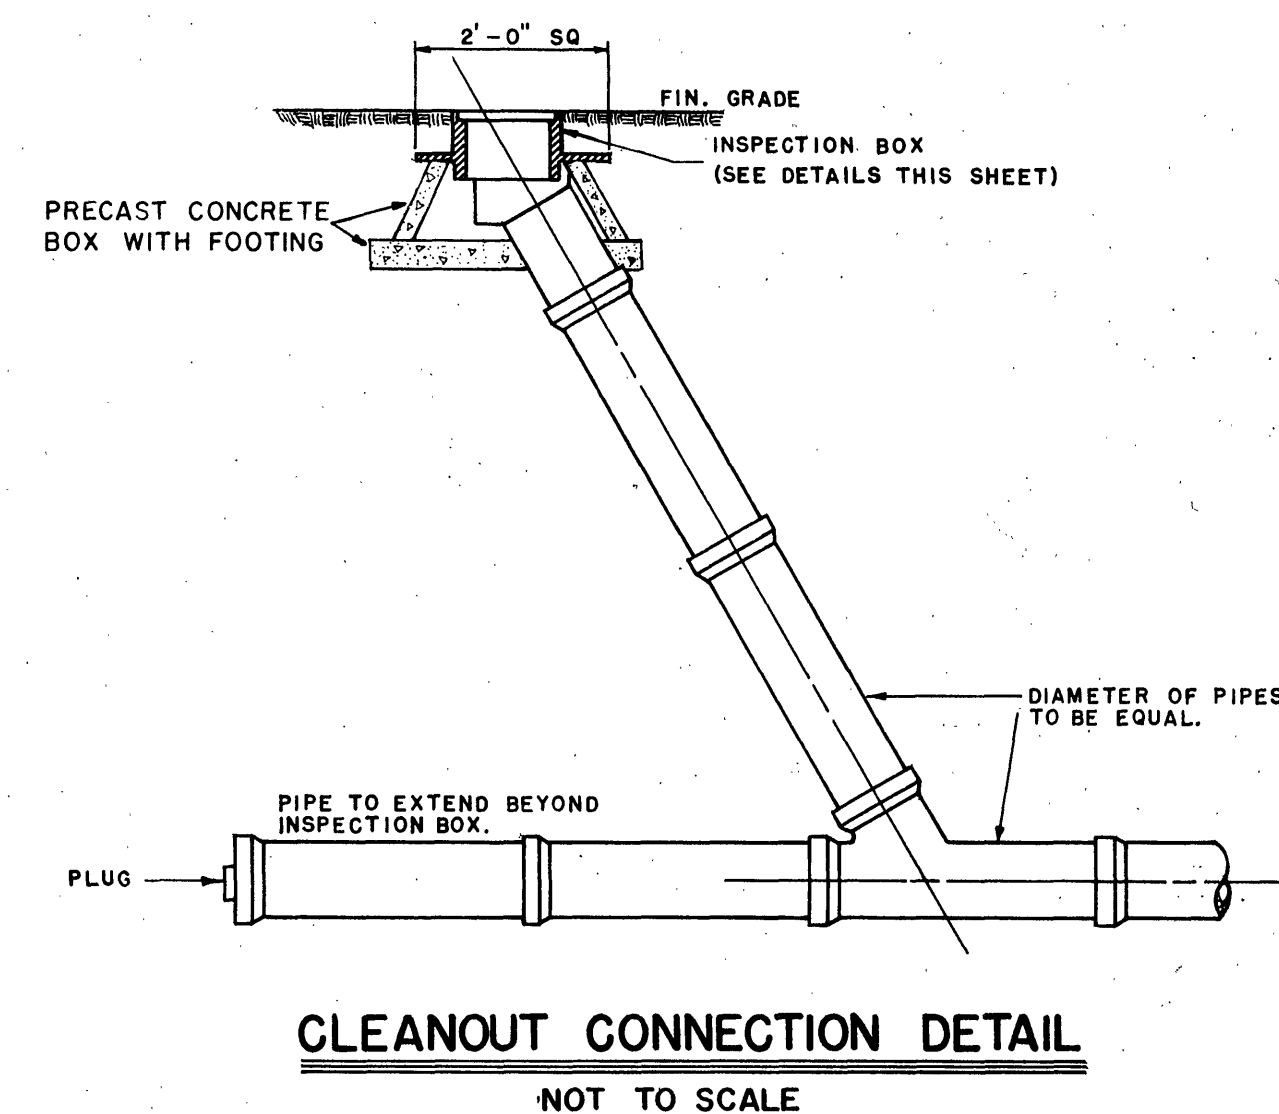
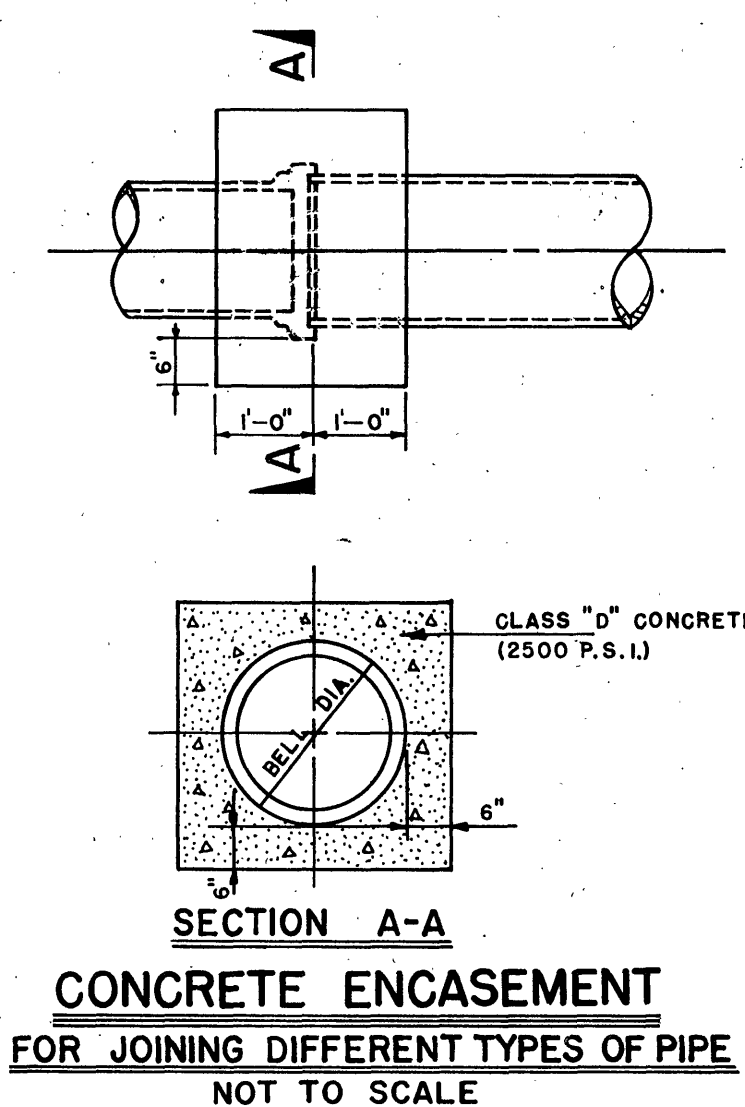
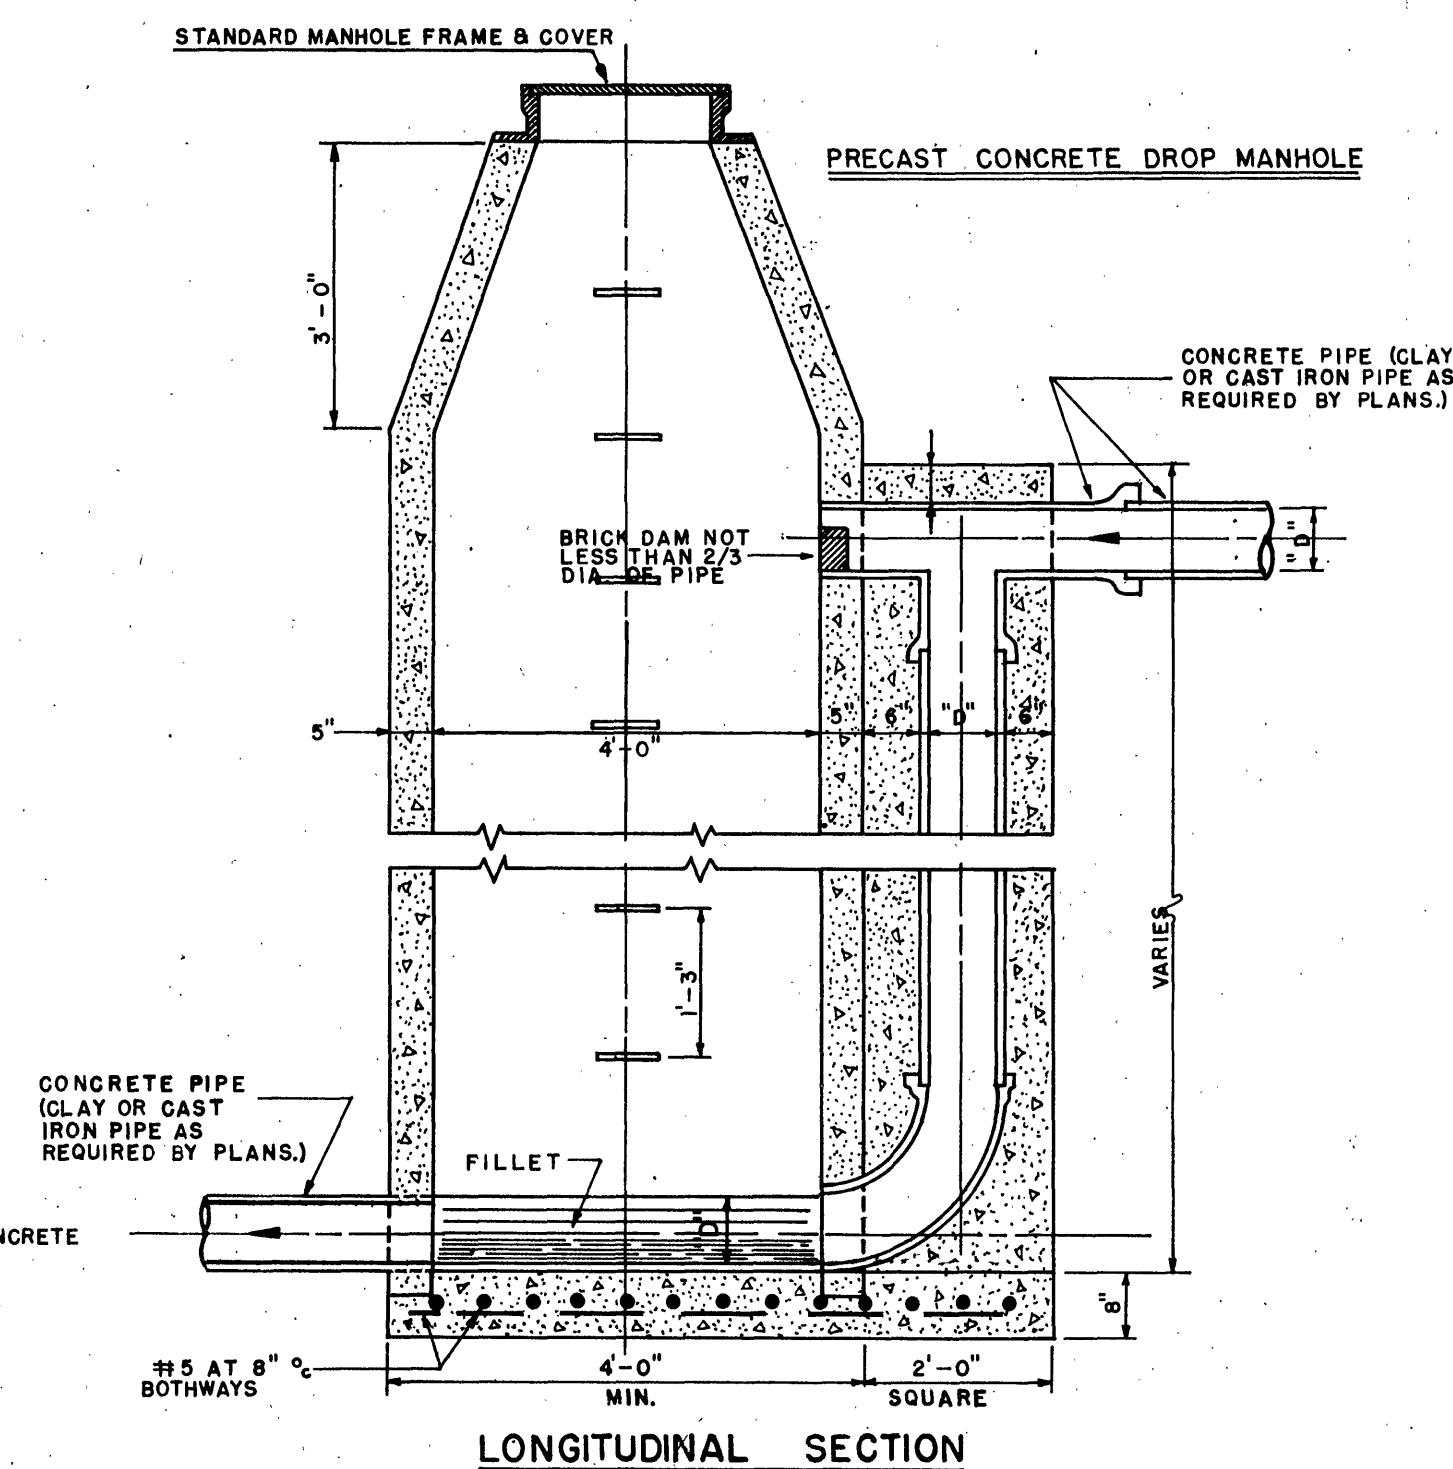


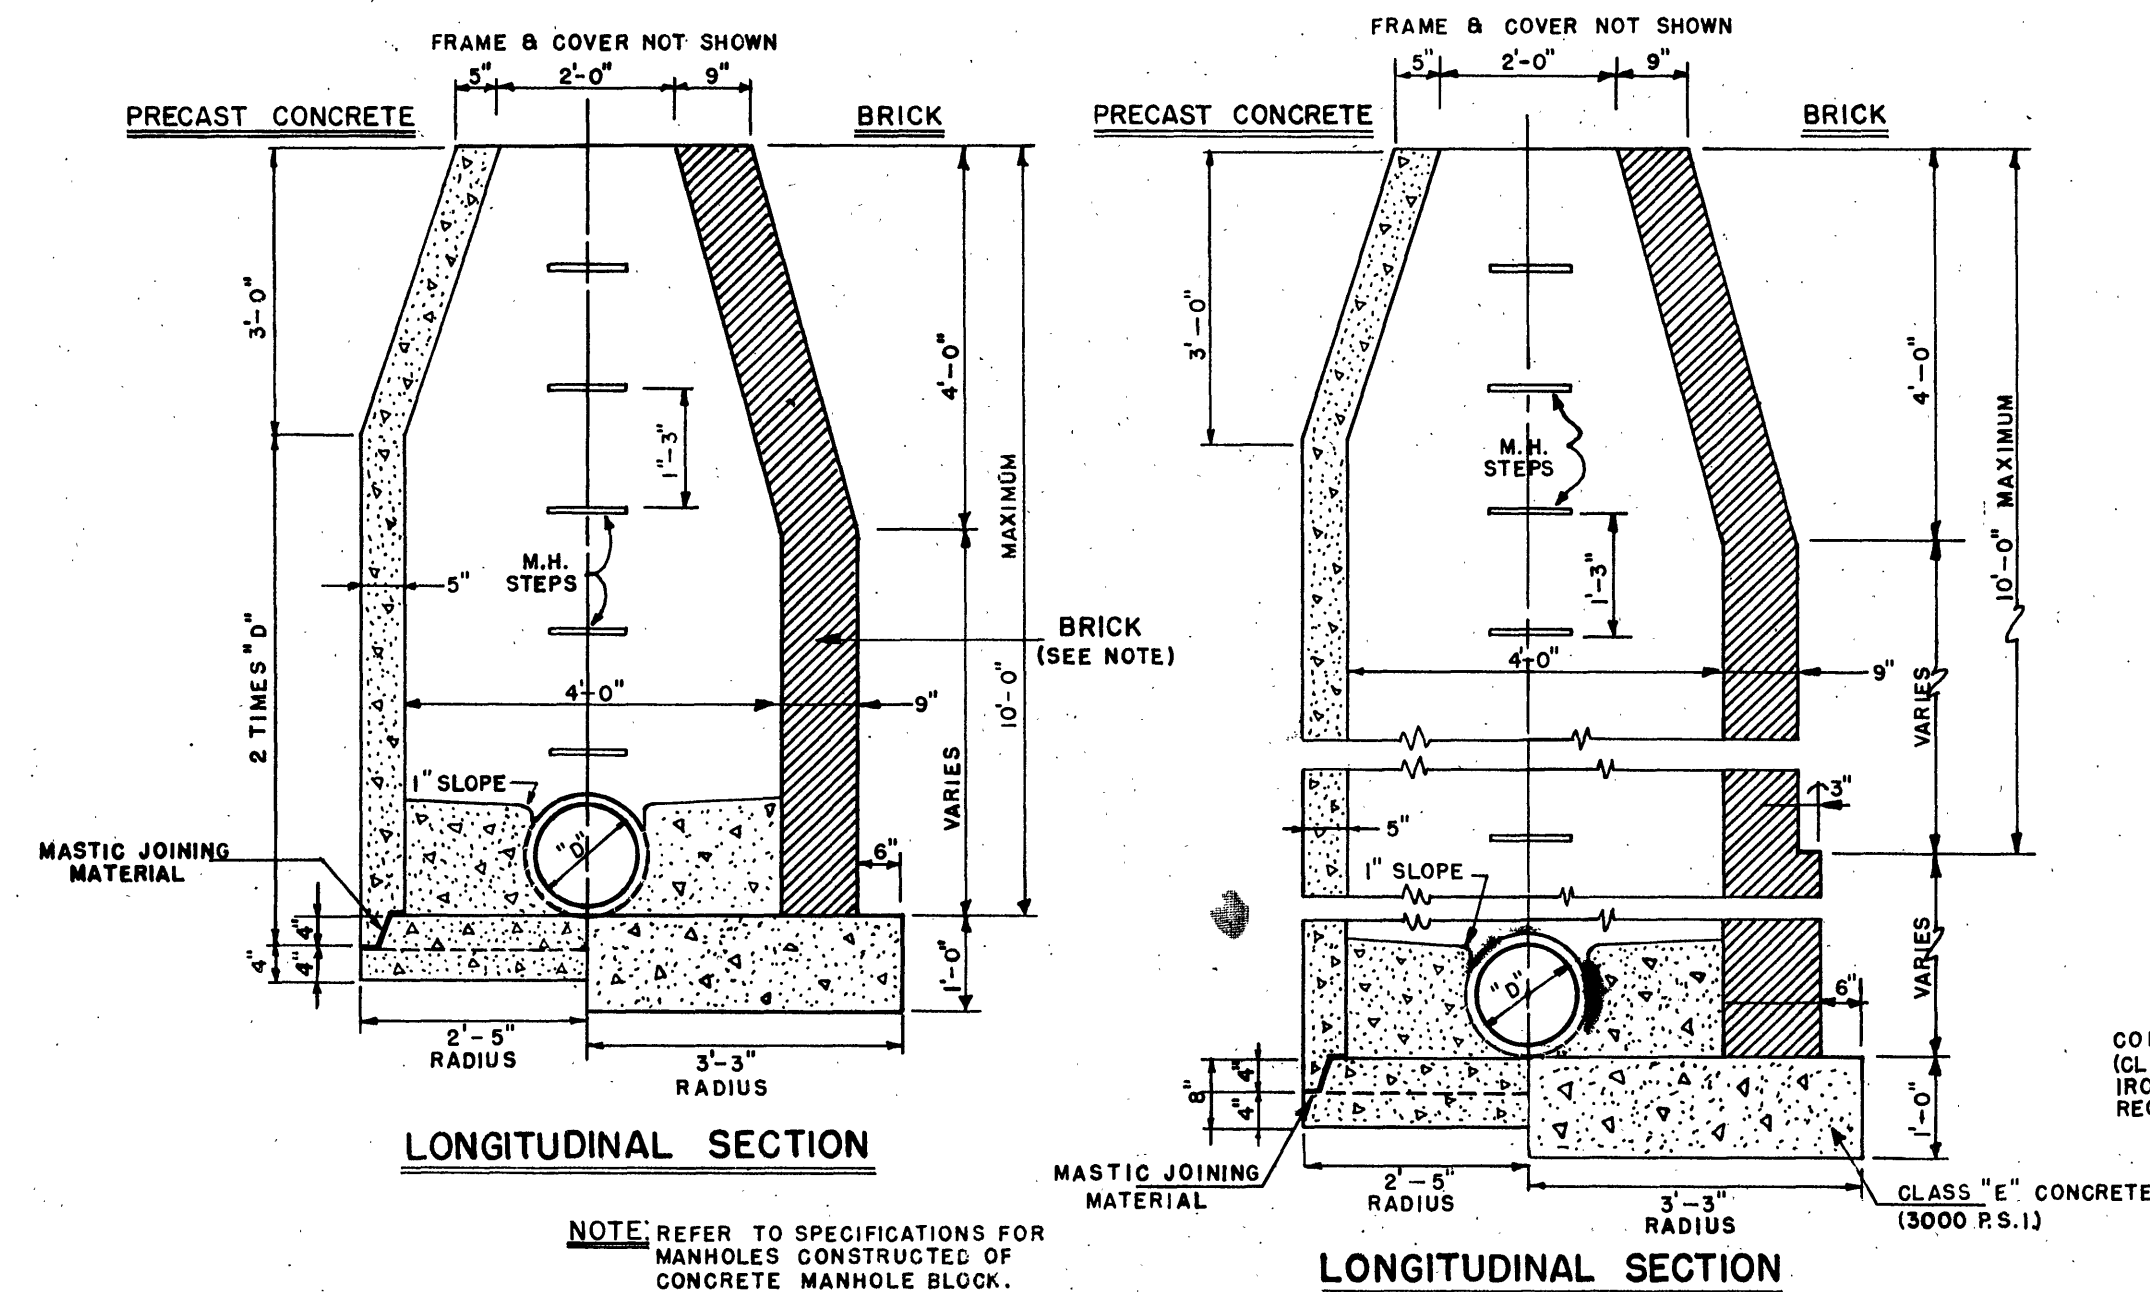

NOTE:
SEE PLAN FOR SEWER
PIPE SIZE. HOUSE CONNECTIONS
SHALL BE 4" PIPE.

SANITARY SEWER SERVICE CONNECTION

NOT TO SCALE

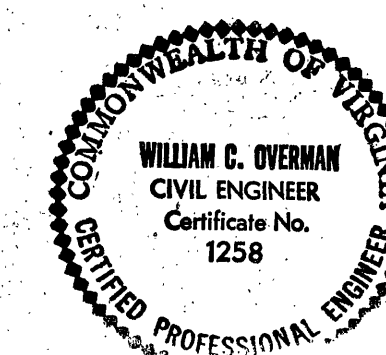

ROANOKE COUNTY SANITATION AUTHORITY ROANOKE COUNTY, VIRGINIA		
SANITARY SEWERAGE SYSTEM		
PROJECT NO. 64-6		
DETAILS		
DESIGNED: W.C.O. PLOTTED: G.E.R. DRAWN: R.E.R. & G.E.R. CHECKED: W.C.O.	LANGLEY & McDONALD CONSULTING ENGINEERS NORFOLK, VA.	SCALE: AS SHOWN DATE: DEC. 1, 1964 SHEET: 34 OF 34 DWG. NO. 6161207