



PLAN	DATE
NO.	17/66
BY	W.L.S.
CHECKED	A.N.E.
NOTED	B.M.A.
STRUCTURE NOTATION	CH-KD

PROFILE	DATE
NO.	17/66
BY	W.L.S.
CHECKED	A.N.E.
NOTED	B.M.A.
STRUCTURE NOTATION	CH-KD

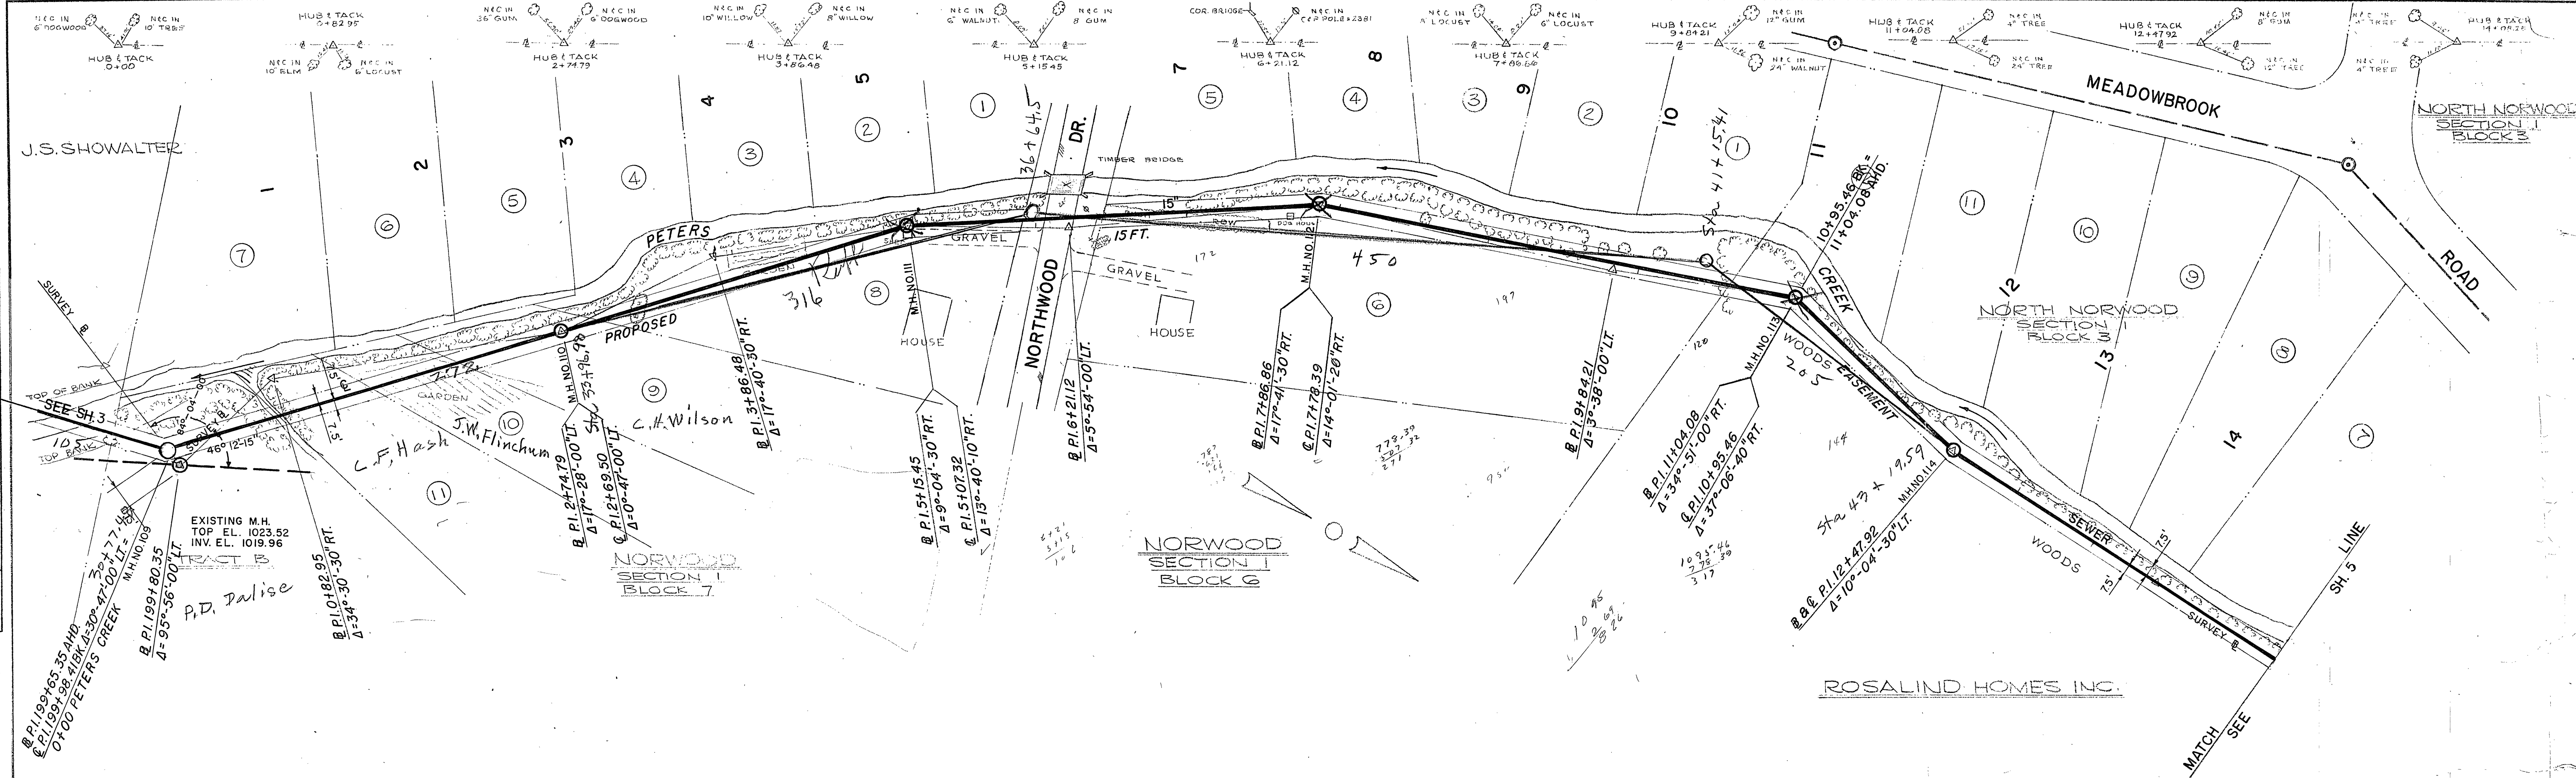

SCALE: 1 IN. = 50 FT.

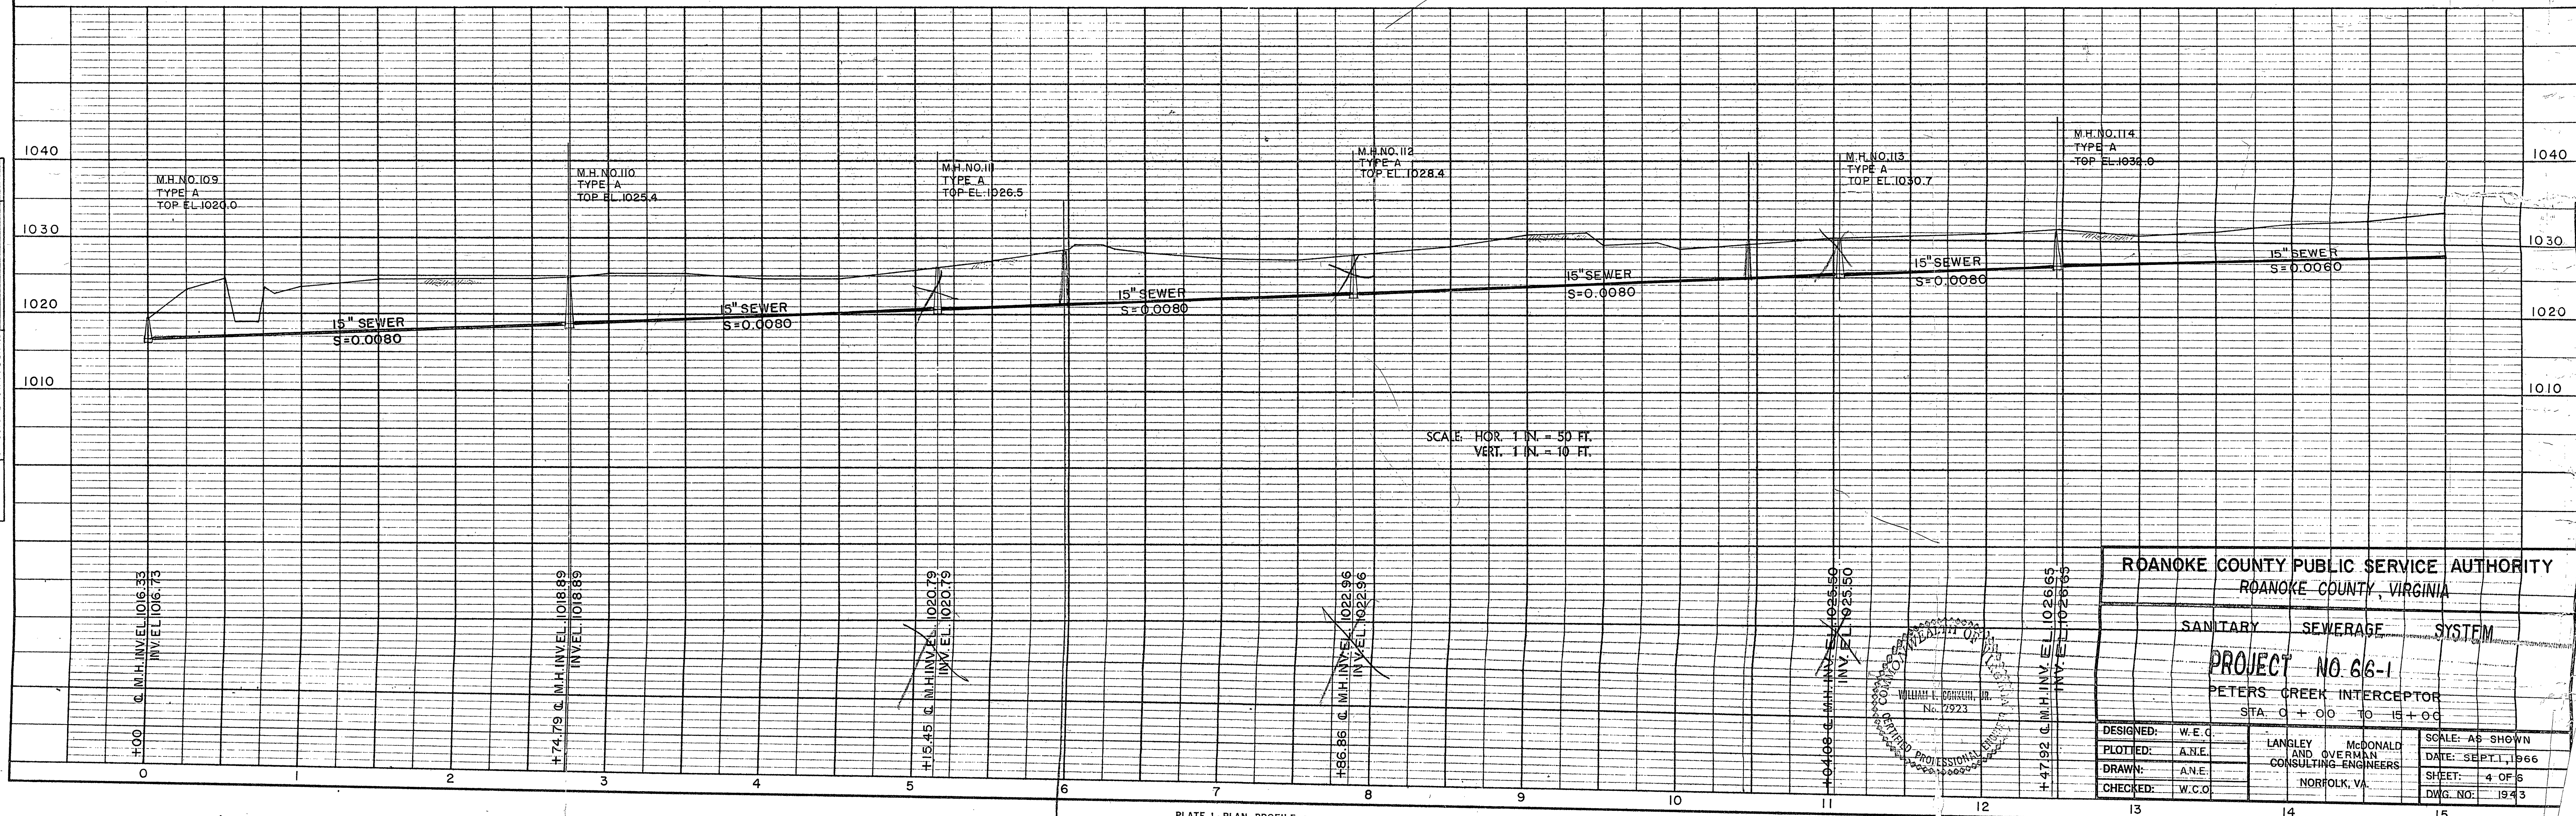

SCALE: HOR. 1 IN. = 50 FT.
VERT. 1 IN. = 10 FT.

ROANOKE COUNTY PUBLIC SERVICE AUTHORITY ROANOKE COUNTY, VIRGINIA		
SANITARY	SEWERAGE	SYSTEM
PROJECT NO. 66-1 PETERS CREEK INTERCEPTOR STA. 0+00 TO 15+00		
DESIGNED: W.E.C.	LANGLEY AND OVERMAN CONSULTING ENGINEERS NORFOLK, VA.	SCALE: AS SHOWN DATE: SEPT. 1, 1966 SHEET: 4 OF 6 DWG. NO.: 1943
PLOTTED: A.N.E.		
DRAWN: A.N.E.		
CHECKED: W.C.O.		