




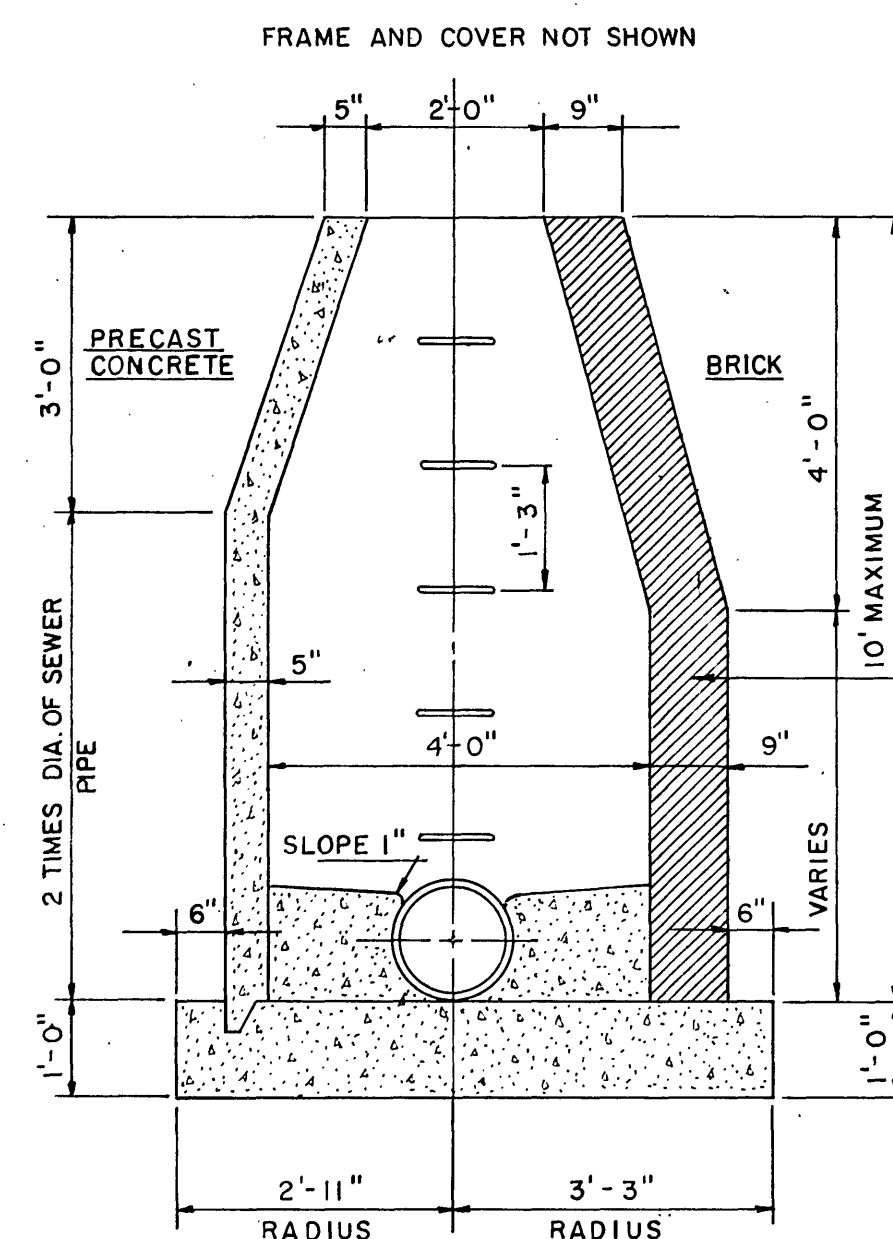


LONGITUDINAL SECTION

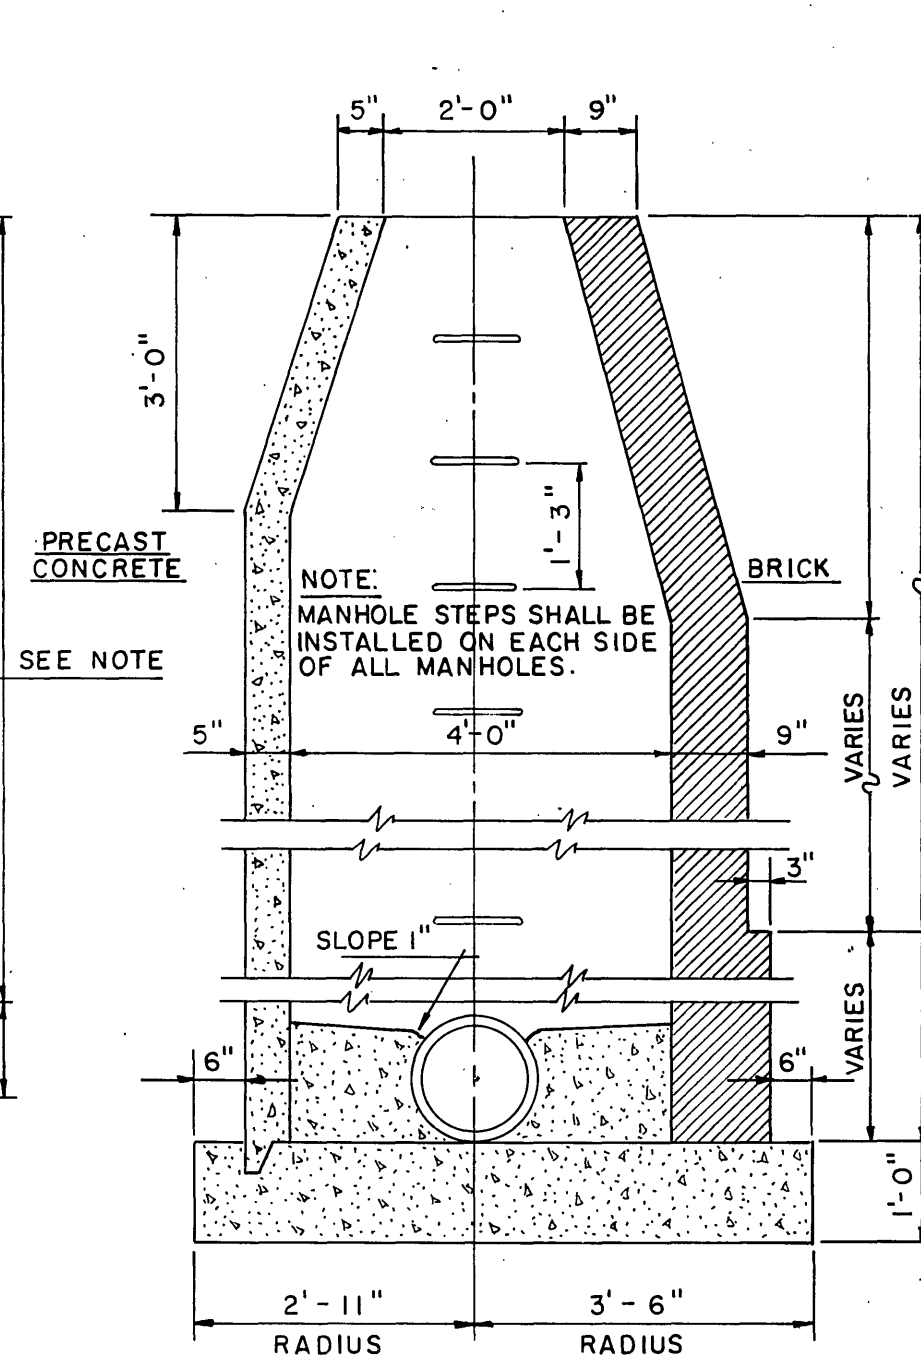


LONGITUDINAL SECTION

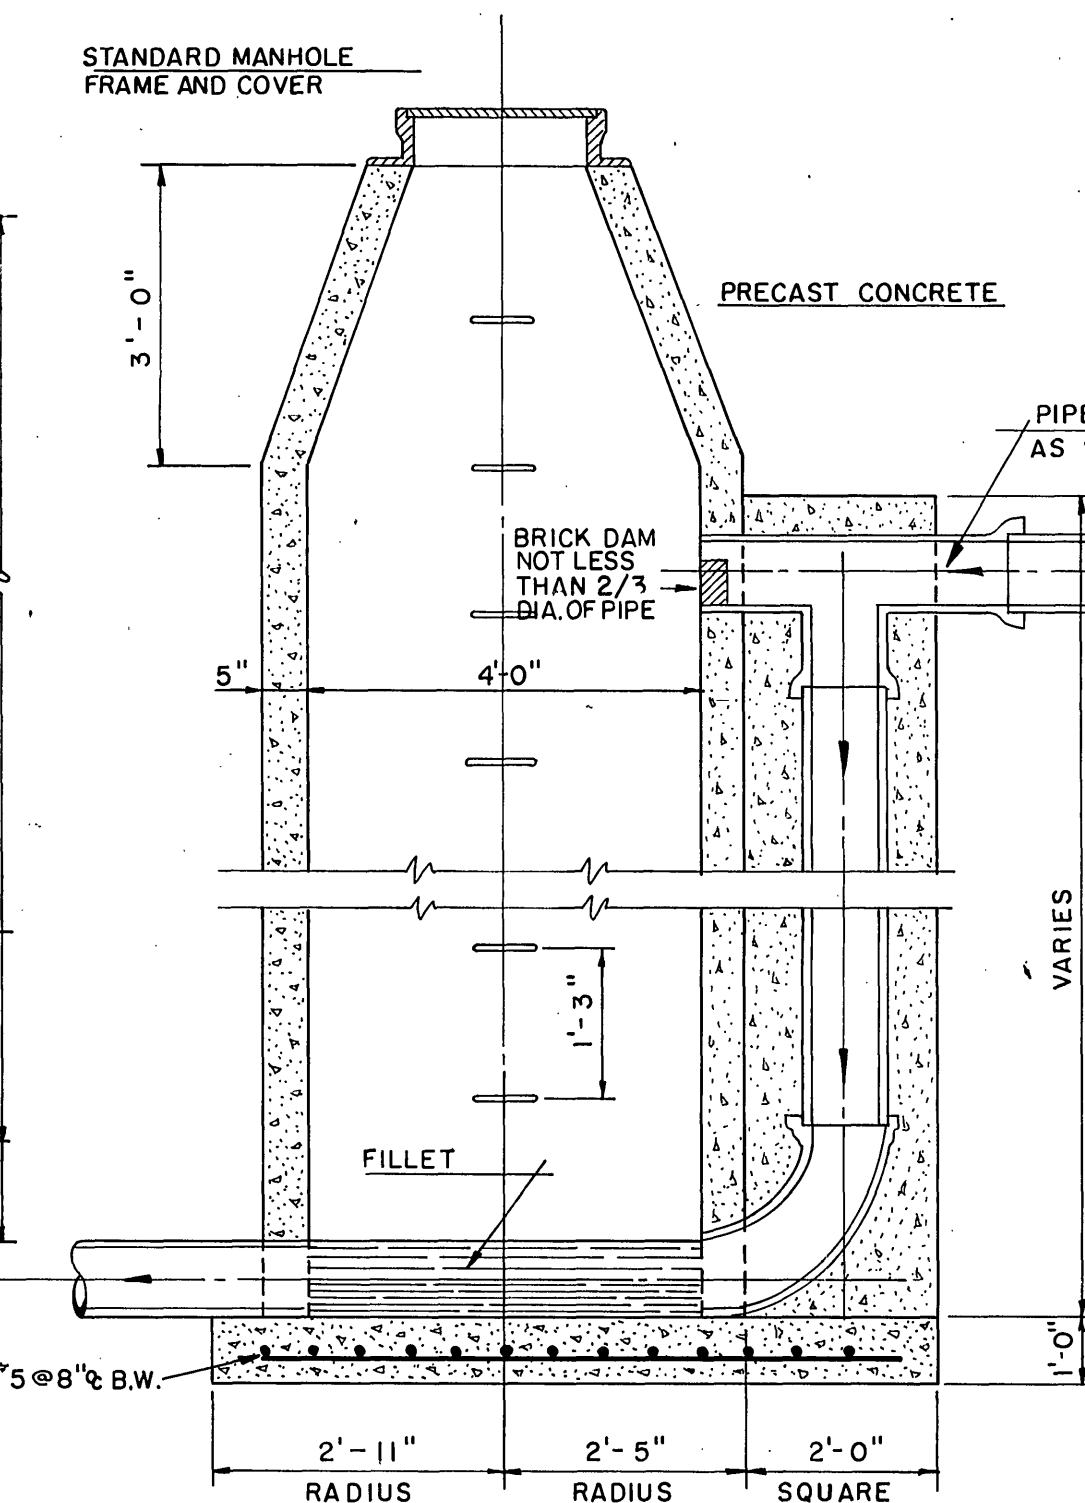


LONGITUDINAL SECTION

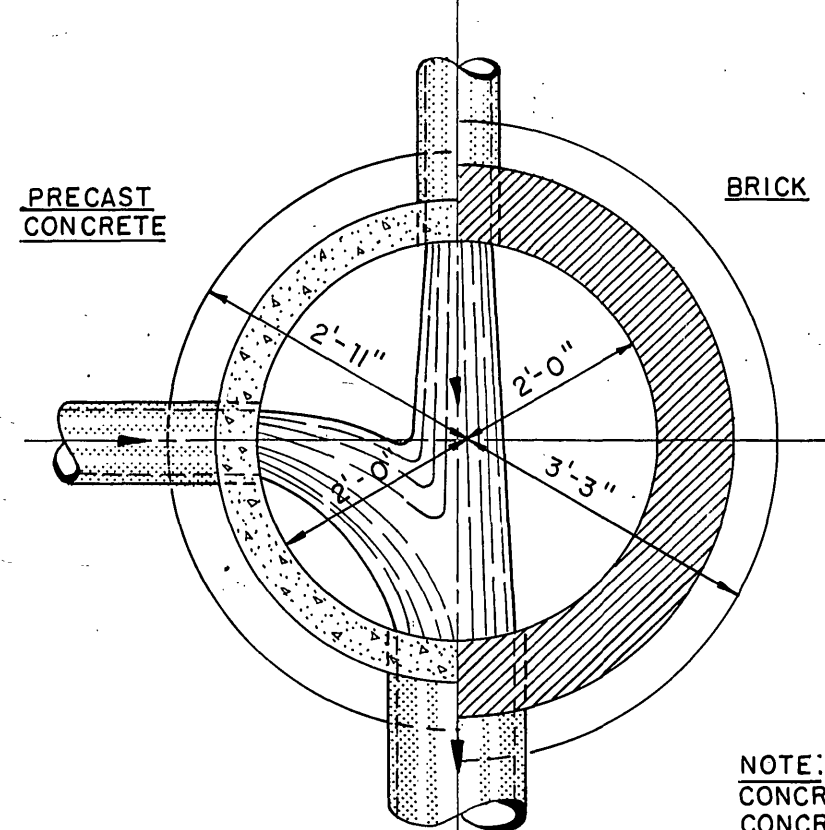


MANHOLE 0' TO 10'
TYPE "A"

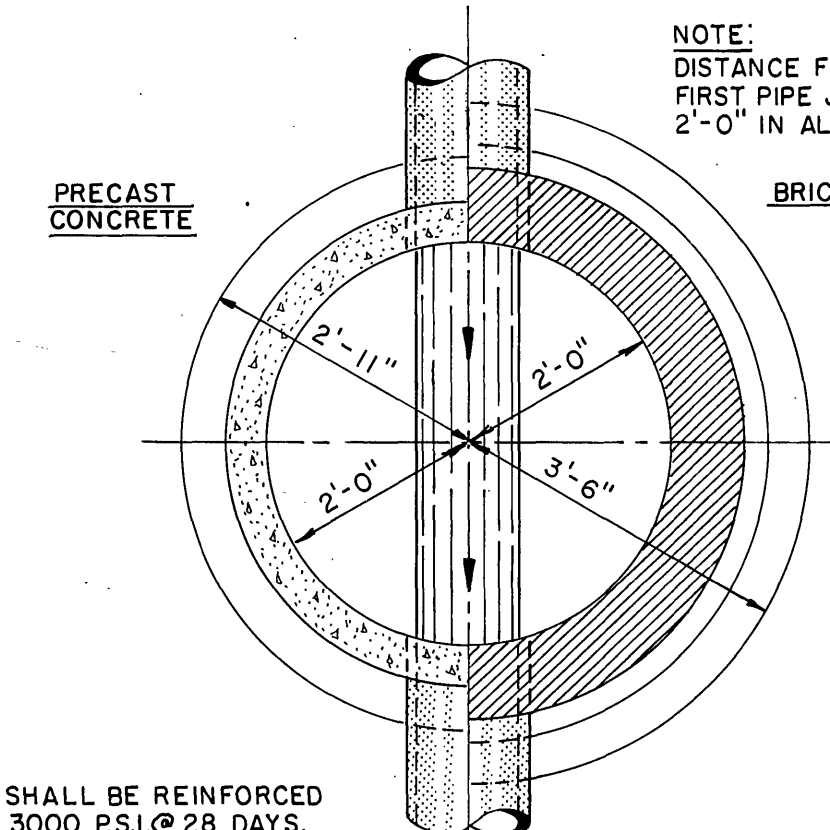


MANHOLE OVER 10'
TYPE "A"
MANHOLE DETAILS
SCALE 1/2" = 1'-0"

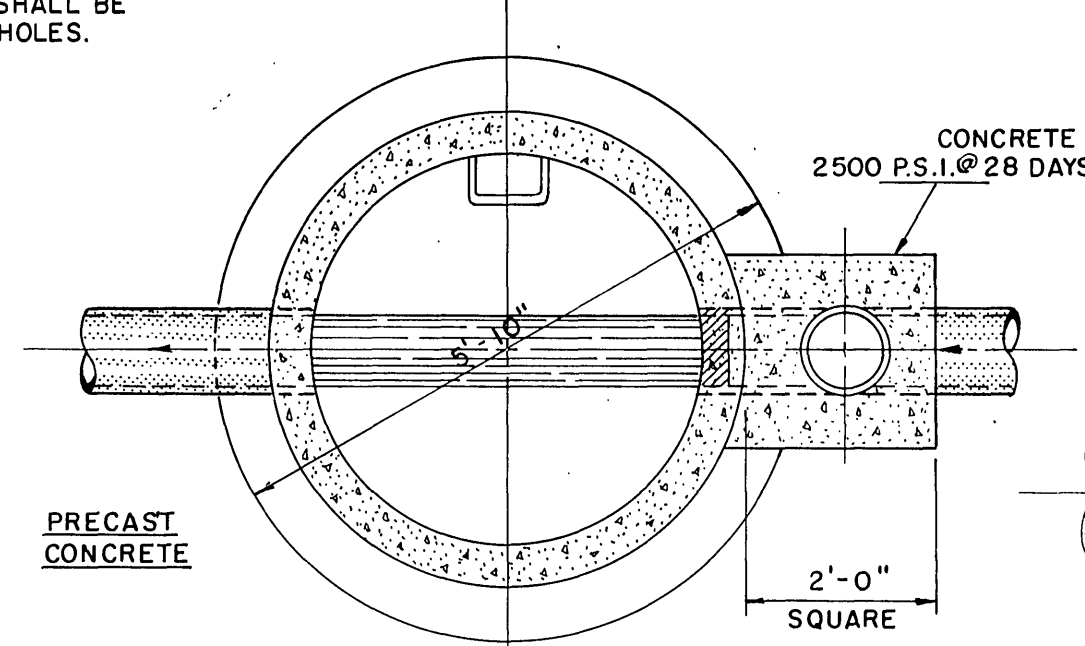


DROP MANHOLE
TYPE "B"

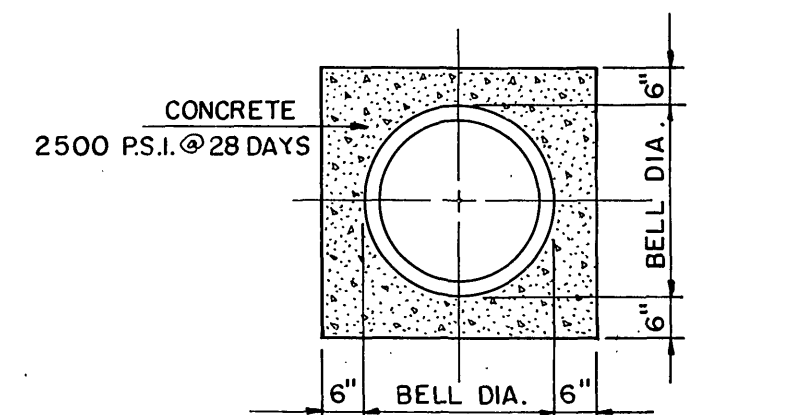


SECTION D-D
CONCRETE ENCASEMENT
NOT TO SCALE
USE FOR JOINING DIFFERENT TYPES OF PIPE

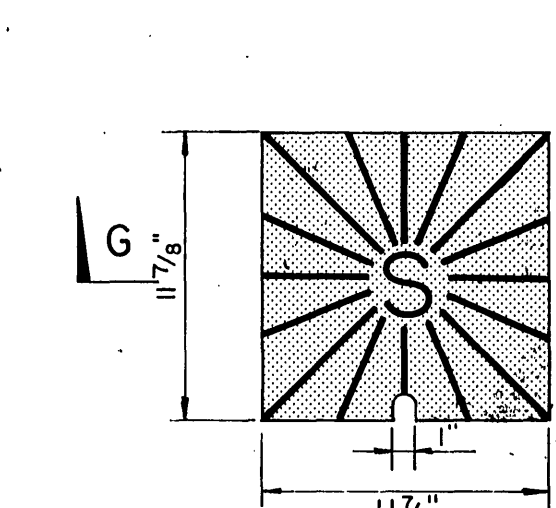


SECTION G-G

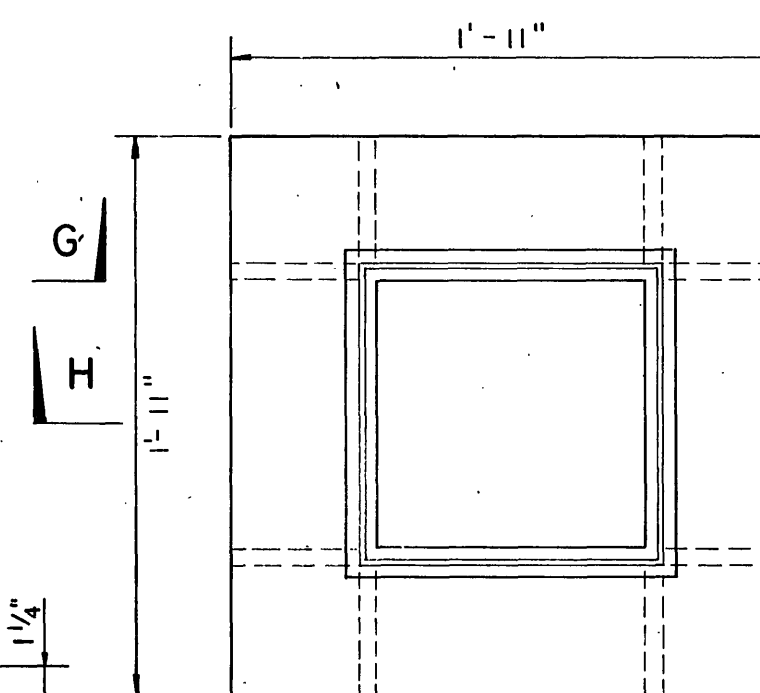


PLAN

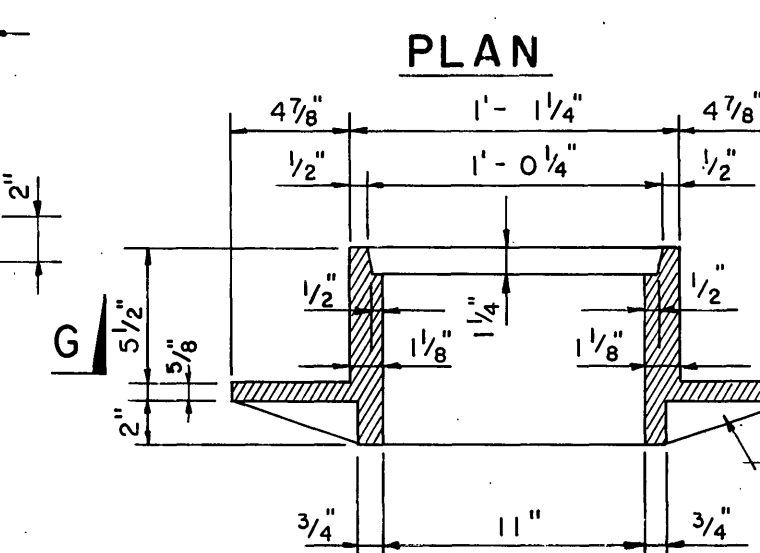


SECTION H-H

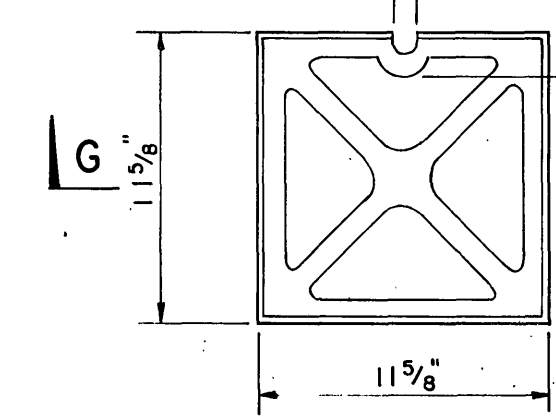


INSPECTION BOX FRAME AND COVER
SCALE 1 1/2" = 1'-0"

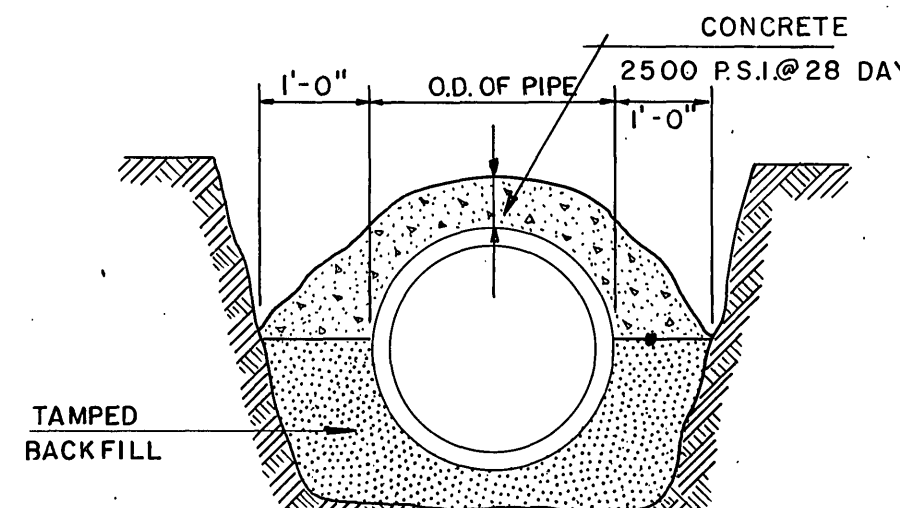


CONCRETE CAP

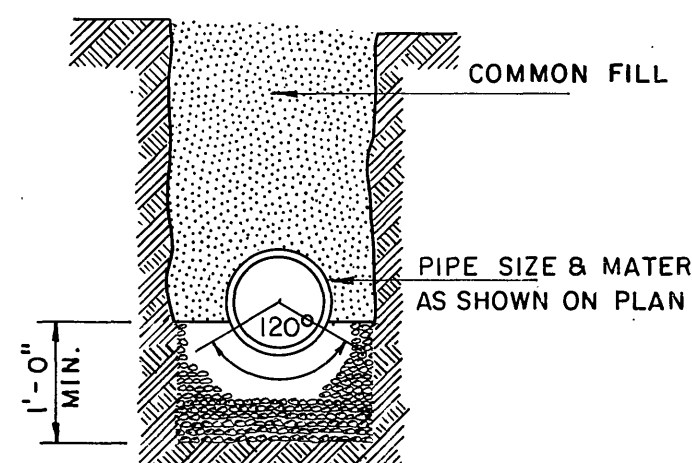

STONE CRADLE

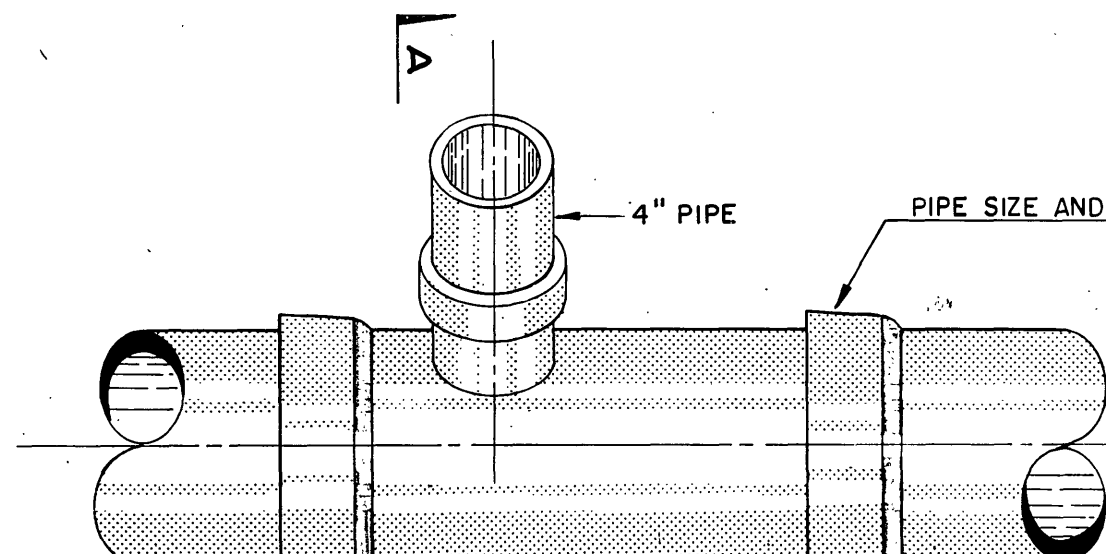


SECTION A-A

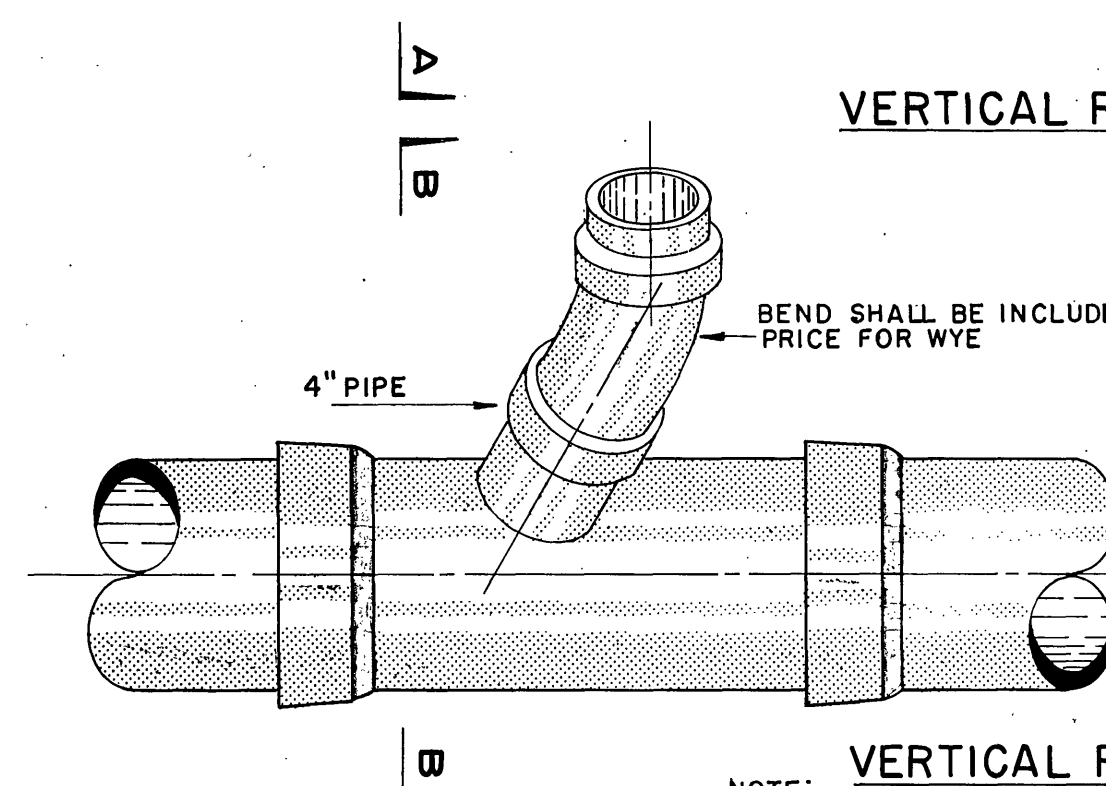


SECTION B-B


SERVICE CONNECTION DETAIL
NOT TO SCALE

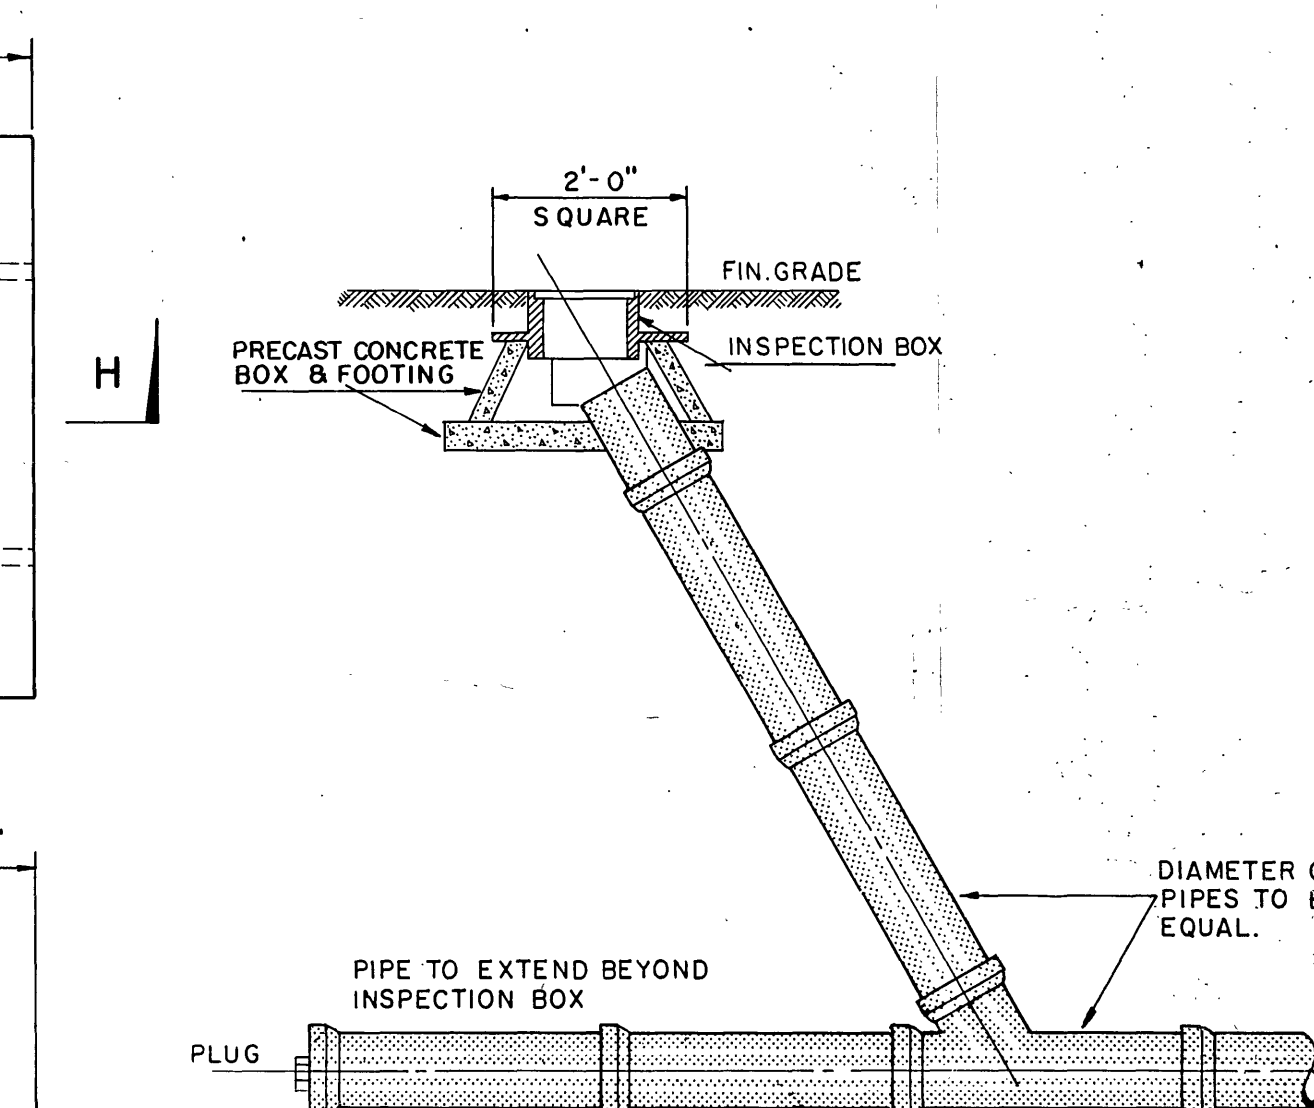


CLEANOUT CONNECTION DETAIL
NOT TO SCALE

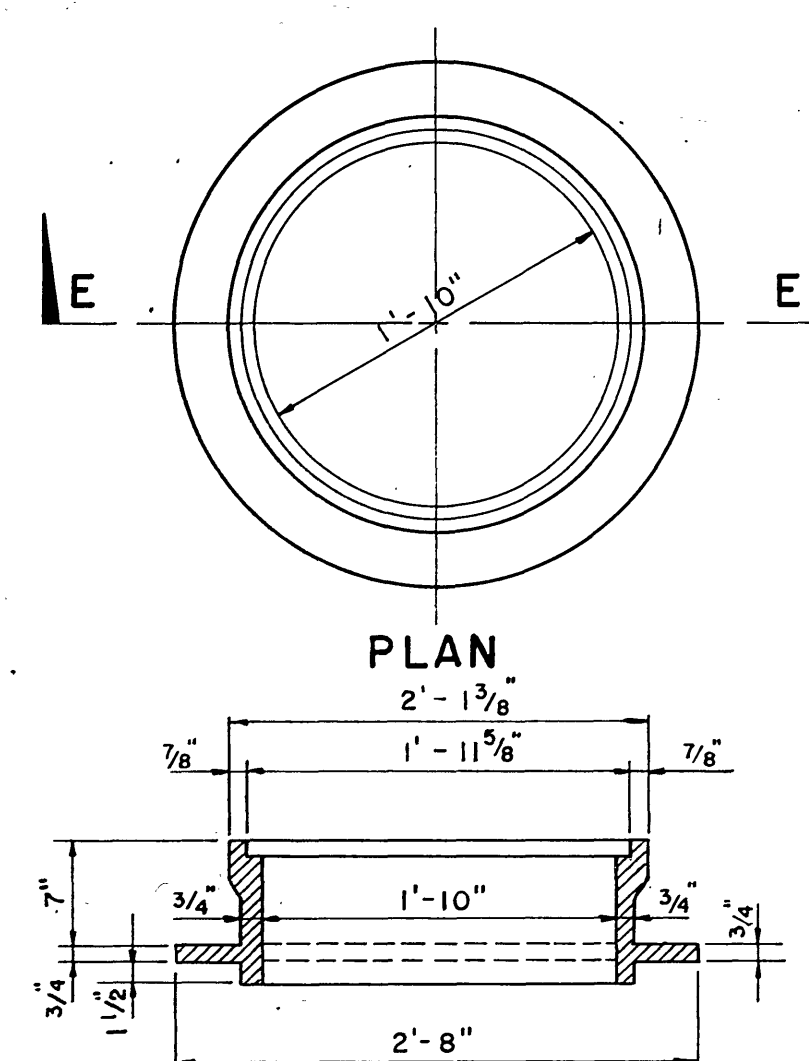

SECTION E-E
STANDARD MANHOLE FRAME & COVER

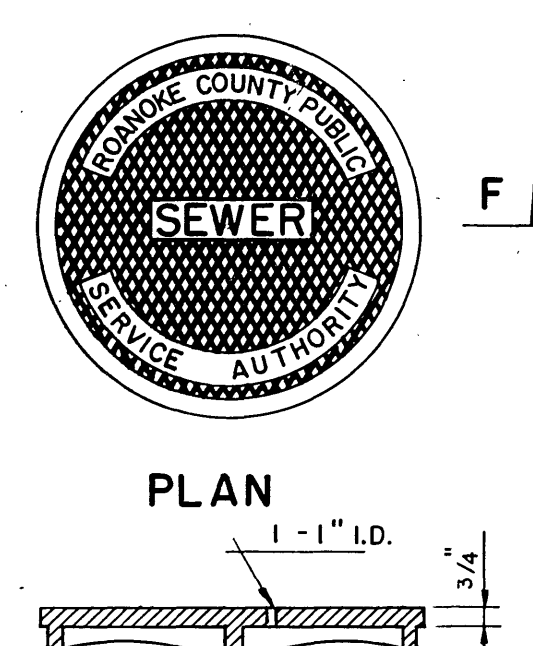

SECTION F-F

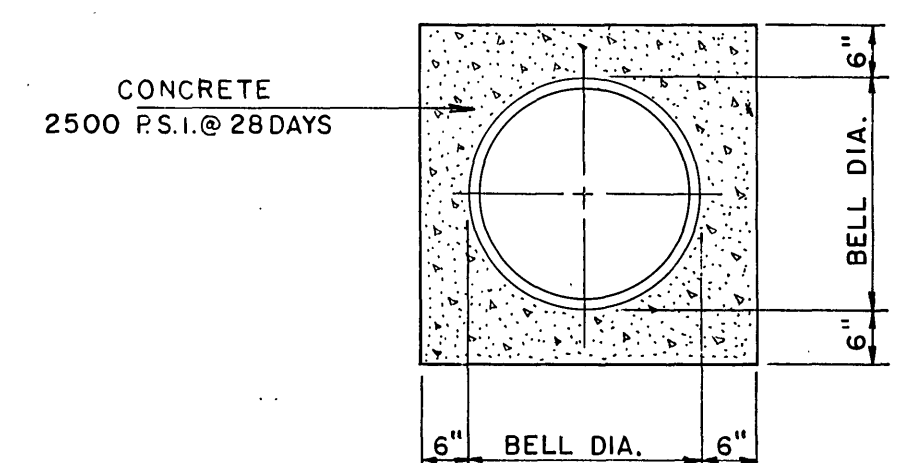

CONCRETE ENCASED
PIPE



ROANOKE COUNTY PUBLIC SERVICE AUTHORITY ROANOKE COUNTY, VIRGINIA		
SANITARY SEWERAGE SYSTEM		
PROJECT NO. 68-1		
PETERS CREEK INTERCEPTOR DETAILS		
DES: M.C.S. DR: G.E.R. CK: W.C.C.	LANGLEY, McDONALD and OVERMAN, CONSULTING ENGINEERS NORFOLK, VIRGINIA	SCALE: AS SHOWN DATE: DEC. 15, 1968 SHEET 6 OF 6