


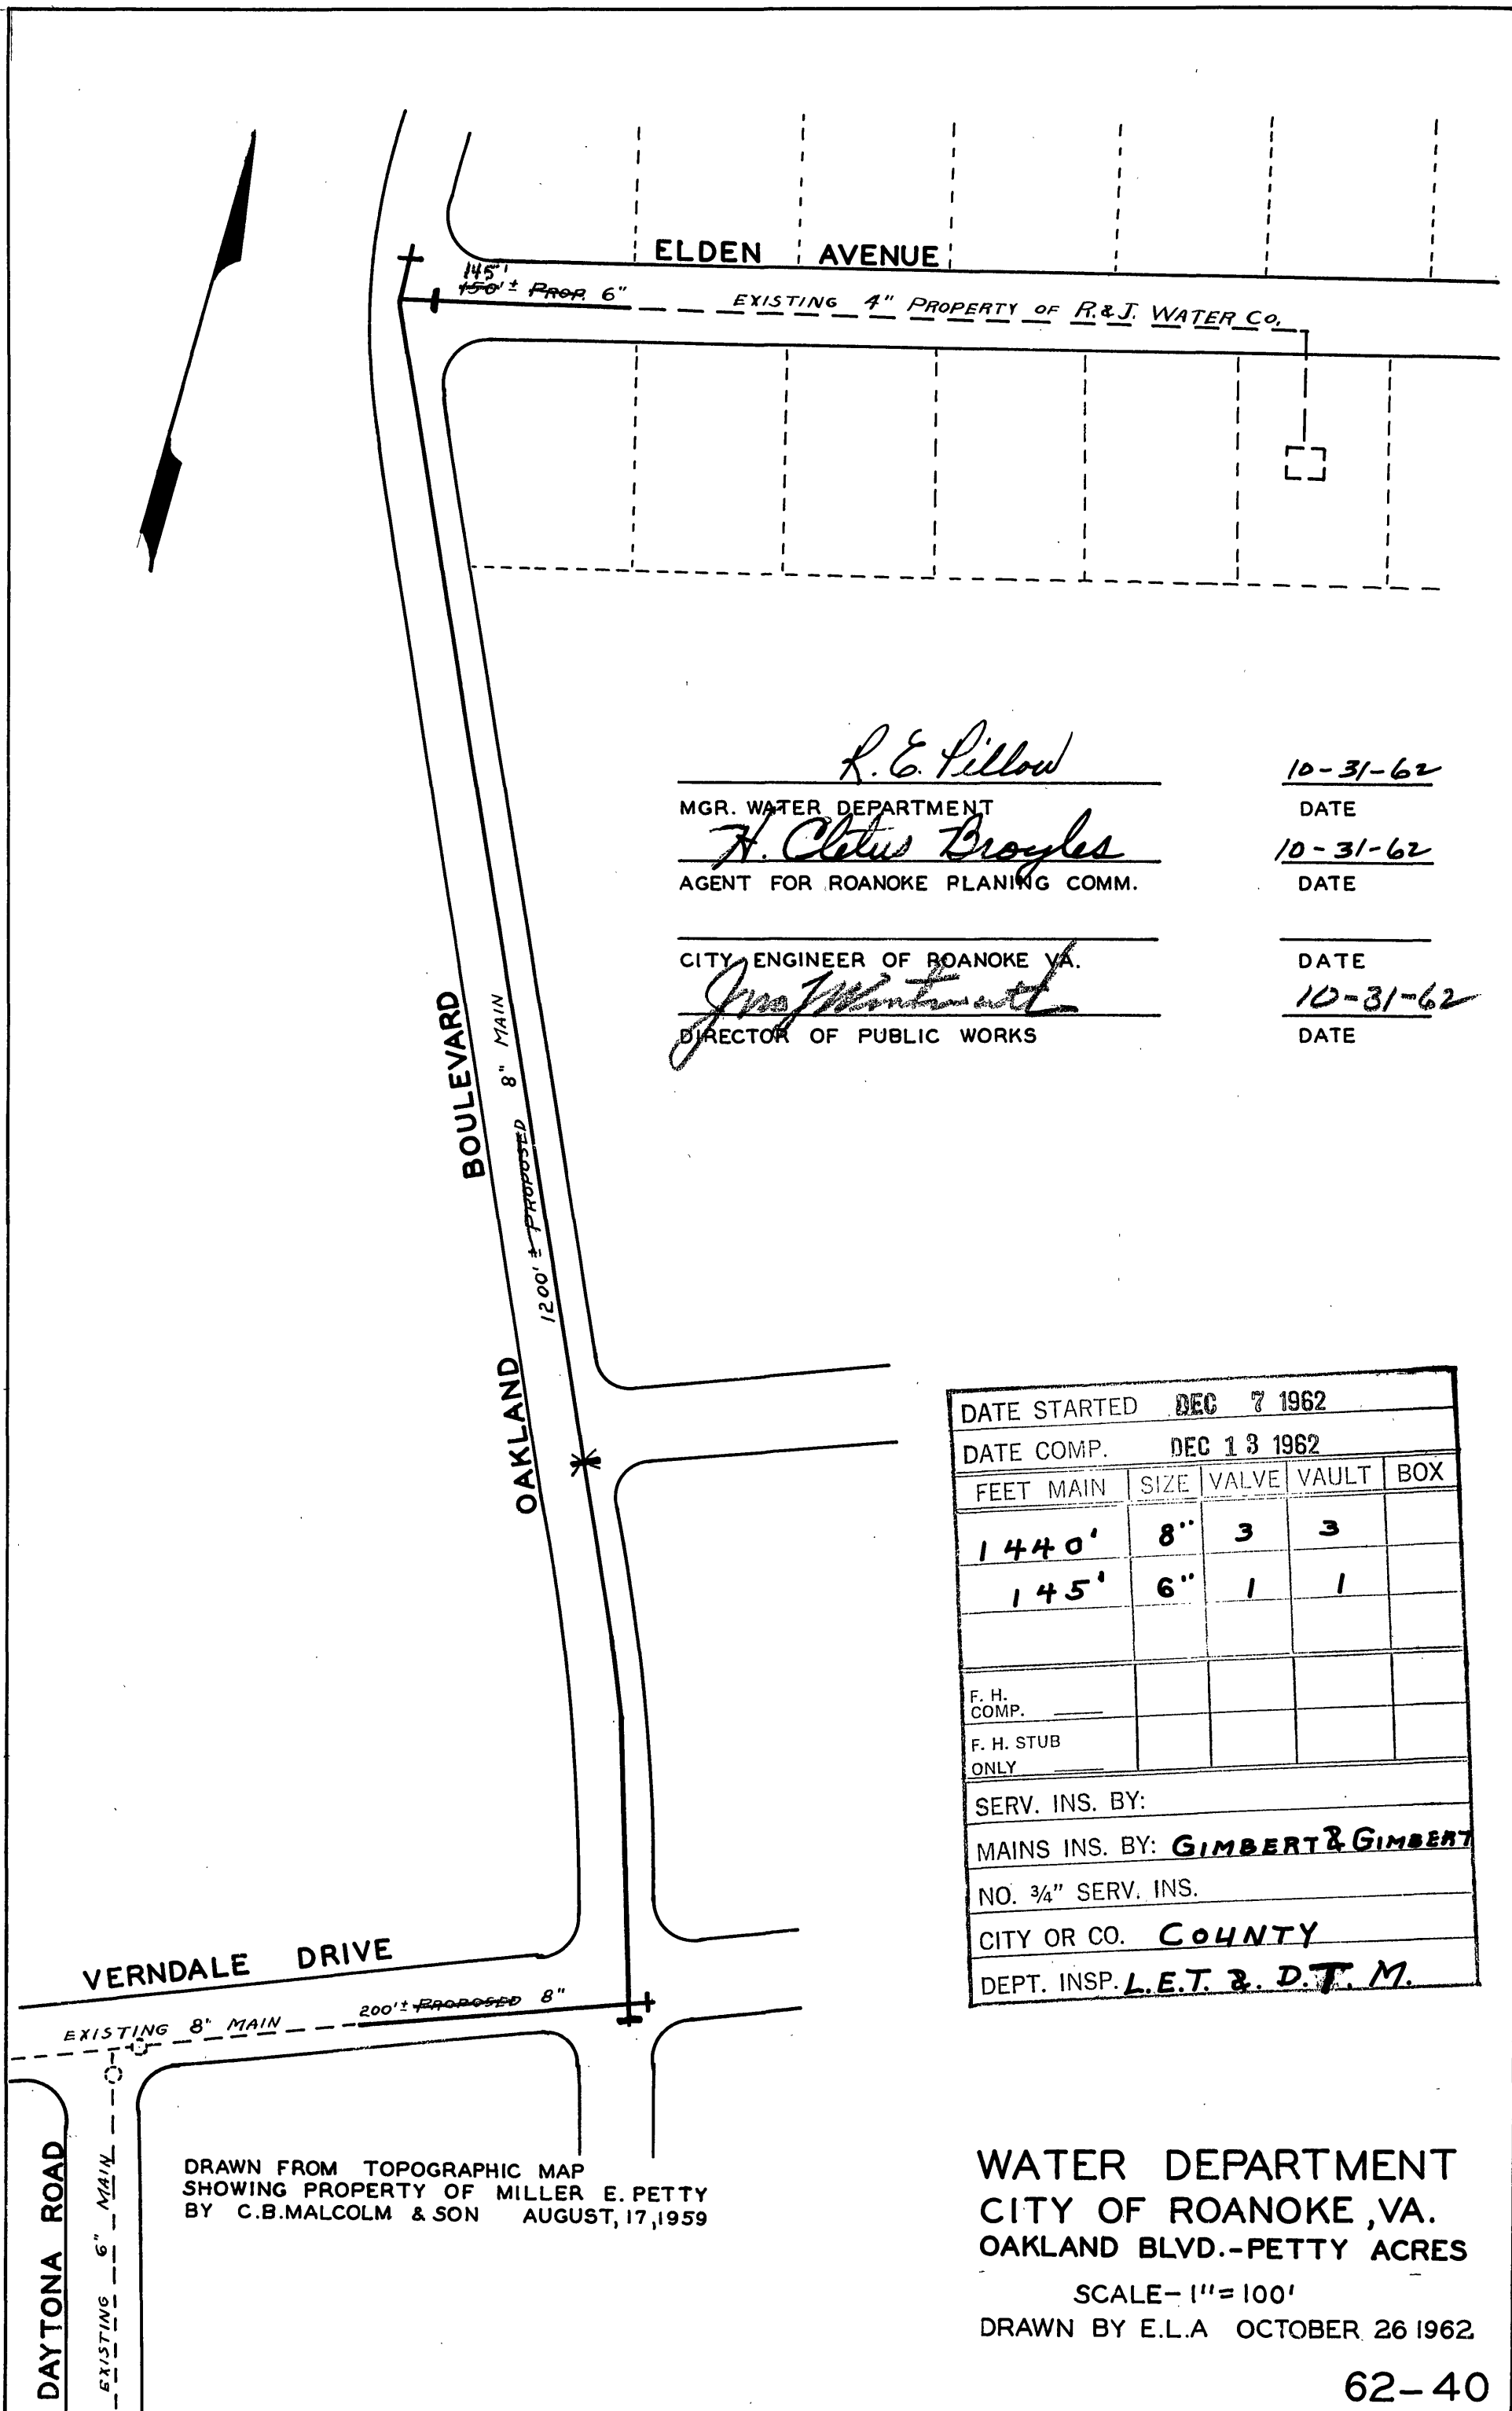

R. E. Pillow
MGR. WATER DEPARTMENT
H. Clatus Broyles
AGENT FOR ROANOKE PLANING COMM.

10-31-62
DATE
10-31-62
DATE

CITY ENGINEER OF ROANOKE VA.
James McIntire
DIRECTOR OF PUBLIC WORKS

DATE
10-31-62
DATE

DATE STARTED DEC 7 1962				
DATE COMP. DEC 13 1962				
FEET MAIN	SIZE	VALVE	VAULT	BOX
1440'	8"	3	3	
145'	6"	1	1	
F. H. COMP.				
F. H. STUB ONLY				
SERV. INS. BY:				
MAINS INS. BY: GIMBERT & GIMBERT				
NO. 3/4" SERV. INS.				
CITY OR CO. COUNTY				
DEPT. INSP. L.E.T. & D.T.M.				

DRAWN FROM TOPOGRAPHIC MAP
SHOWING PROPERTY OF MILLER E. PETTY
BY C.B.MALCOLM & SON AUGUST, 17, 1959

WATER DEPARTMENT
CITY OF ROANOKE, VA.
OAKLAND BLVD.-PETTY ACRES

SCALE-1"=100'
DRAWN BY E.L.A. OCTOBER 26 1962.