


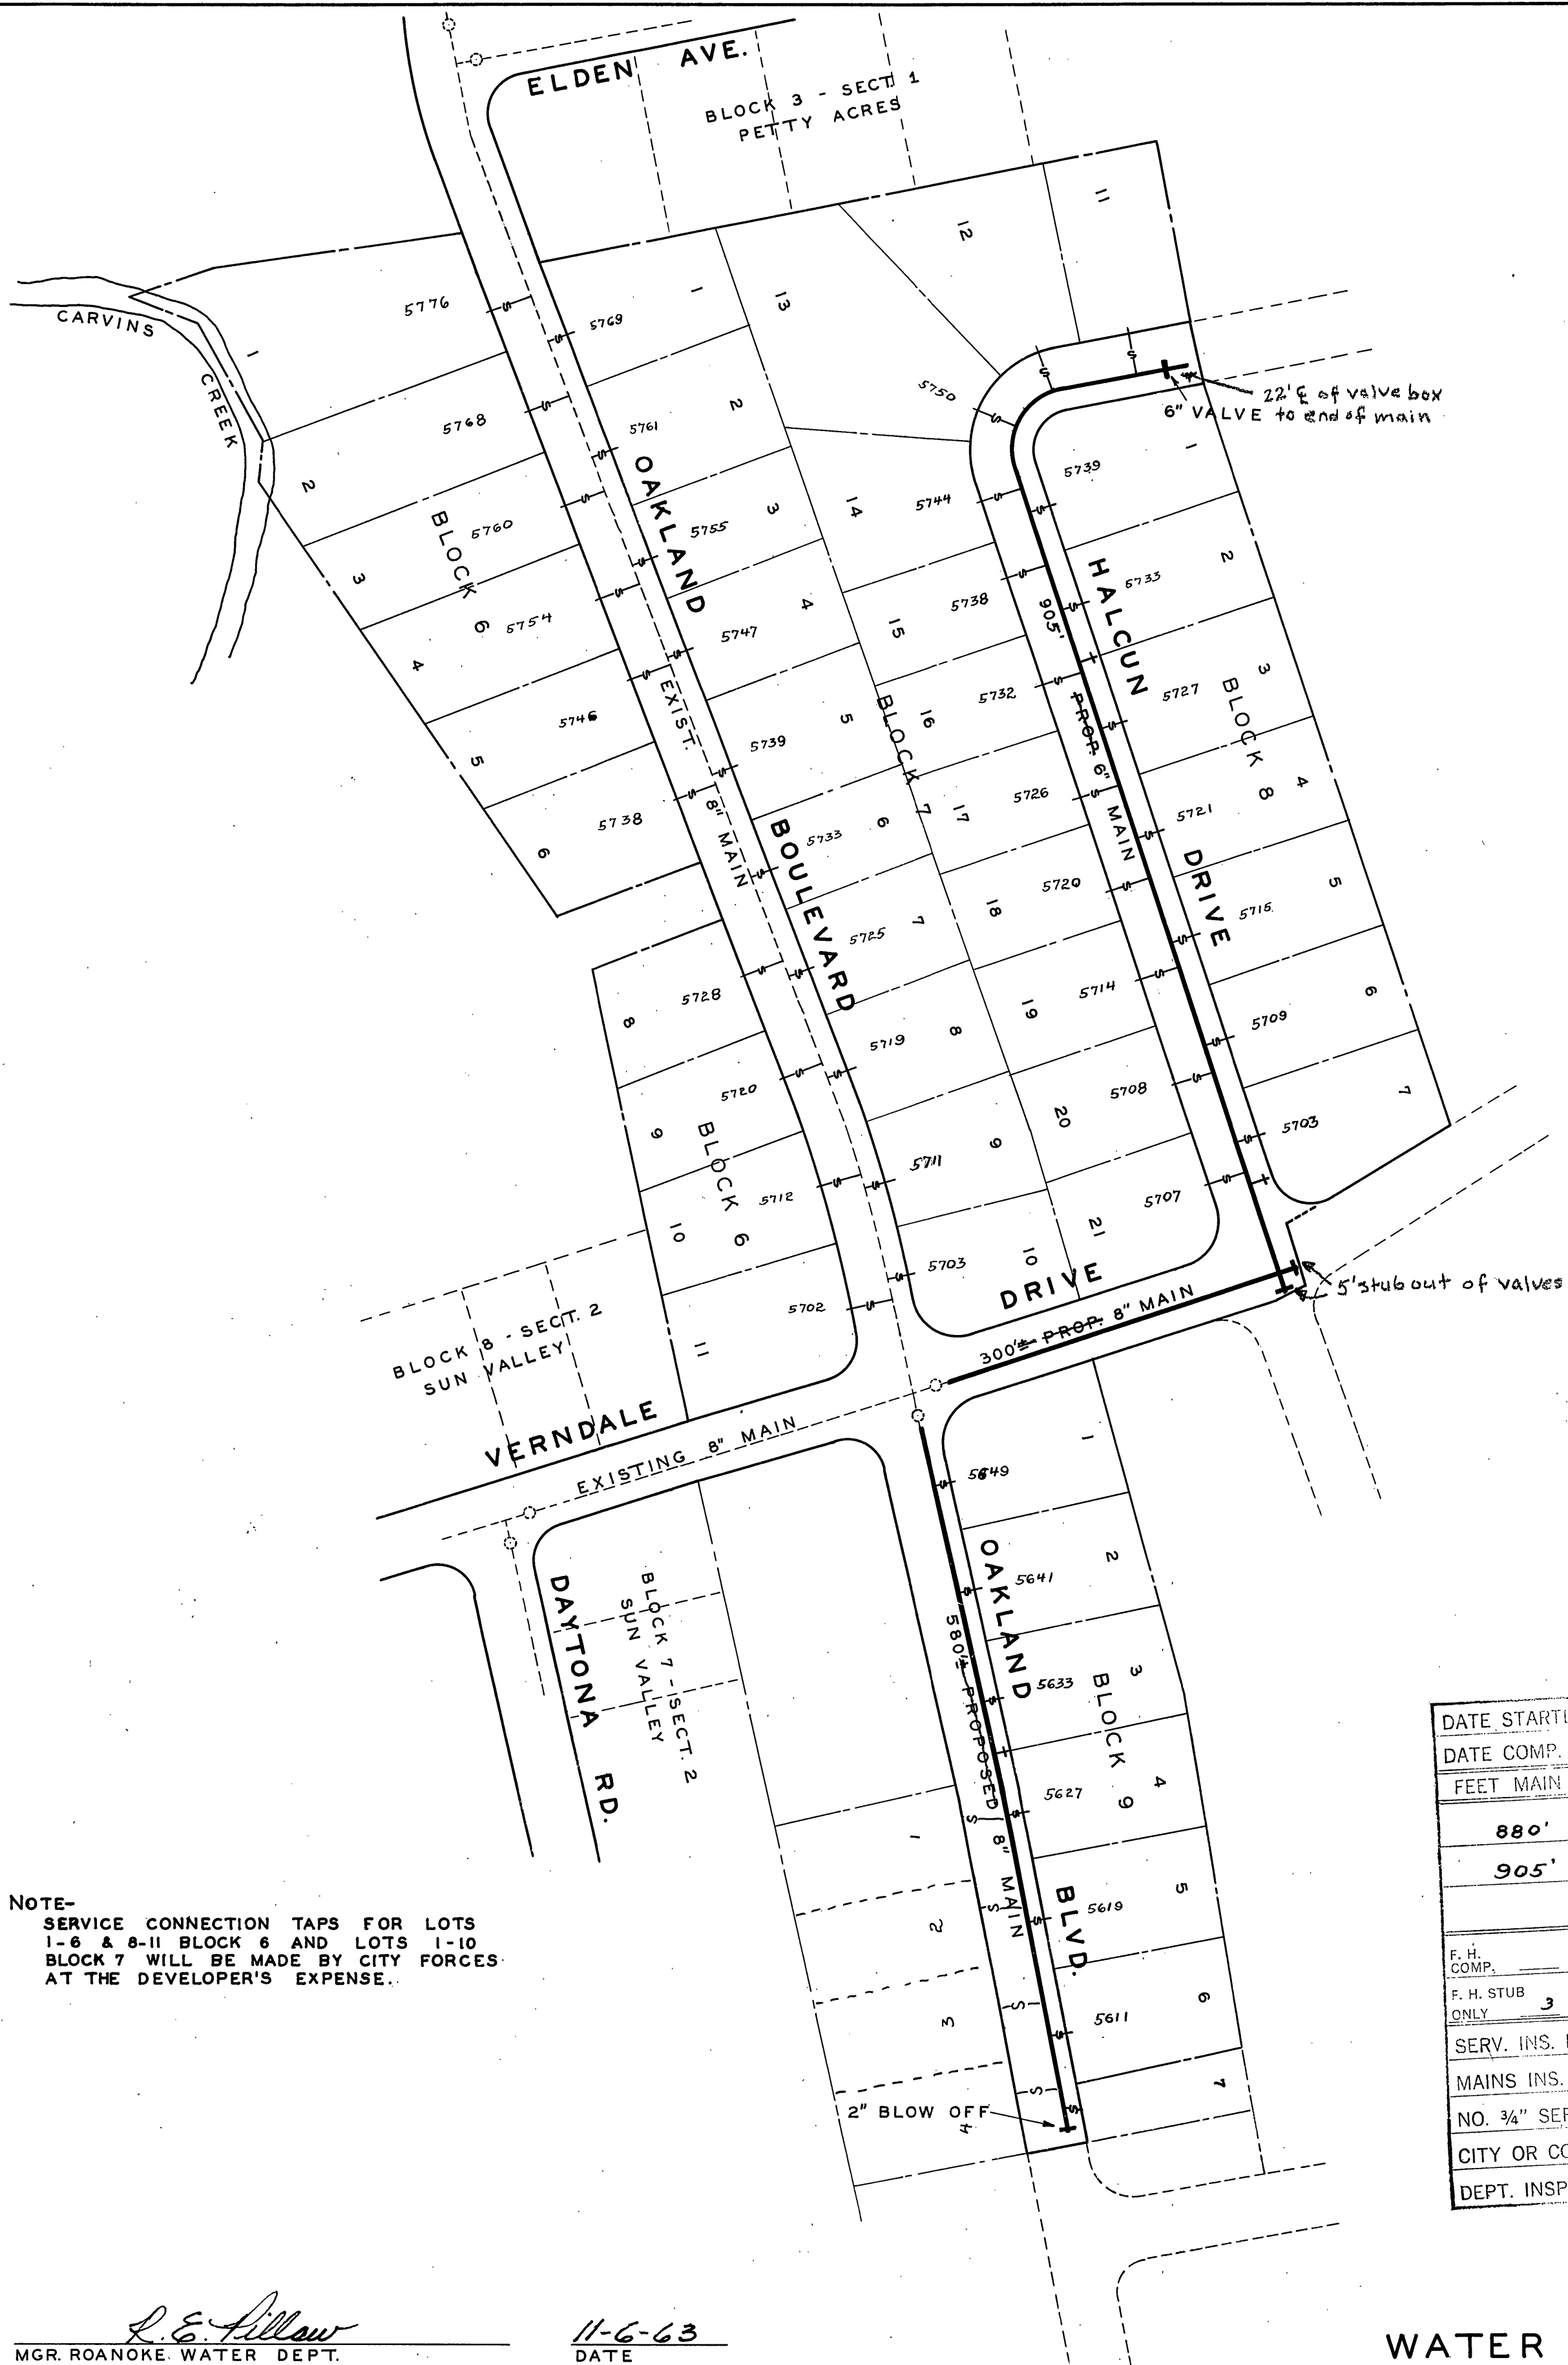

NOTE-
SERVICE CONNECTION TAPS FOR LOTS
1-6 & 8-11 BLOCK 6 AND LOTS 1-10
BLOCK 7 WILL BE MADE BY CITY FORCES
AT THE DEVELOPER'S EXPENSE..

DATE STARTED		APR 15 1964			
DATE COMP.		JUN 15 1964			
FEET MAIN	SIZE	VALVE	VAULT	BOX	
880'	8"	1	1		
905'	6"	2	2		
	2"	1		1	
F. H. COMP. _____					
F. H. STUB ONLY <u>3</u>	6"	3	3		
SERV. INS. BY: J. P. TURNER & BROS.					
MAINS INS. BY: J. P. TURNER & BROS.					
NO. 3/4" SERV. INS.		49			
CITY OR CO.		COUNTY			
DEPT. INSP.		L. E. TRENT			

L. E. Hillow
MGR. ROANOKE WATER DEPT.
Wm. K. Sombach
AGENT FOR ROANOKE PLANNING COMM.
E. James Sayer
CITY ENGINEER OF ROANOKE, VA.
H. Clitus Boyles
DIRECTOR OF PUBLIC WORKS

11-6-63
DATE

11.6.63
DATE

11-6-63
DATE

11-6-63
DATE

WATER DEPARTMENT
CITY OF ROANOKE, VA.
PETTY ACRES - SECT. 3

SCALE - 1" = 100'
DRAWN BY N.H.C. NOV. 5, 1963