
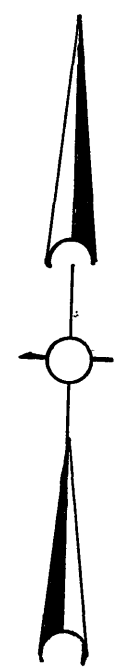


DATE STARTED		MAY 2		1968	
DATE COMP.		JUN 4		1968	
FEET MAIN	SIZE	VALVE	VAULT	BOX	
1702'	6"	5	5		
F. H. COMP.					
F. H. STUB ONLY	R	6"	R	R	
SERV. INS. BY: DOOLEY					
MAINS INS. BY: DOOLEY					
NO. 3/4" SERV. INS.		39			
CITY OR CO.		COUNTY			
DEPT. INSP.		H.M. CORRELL			

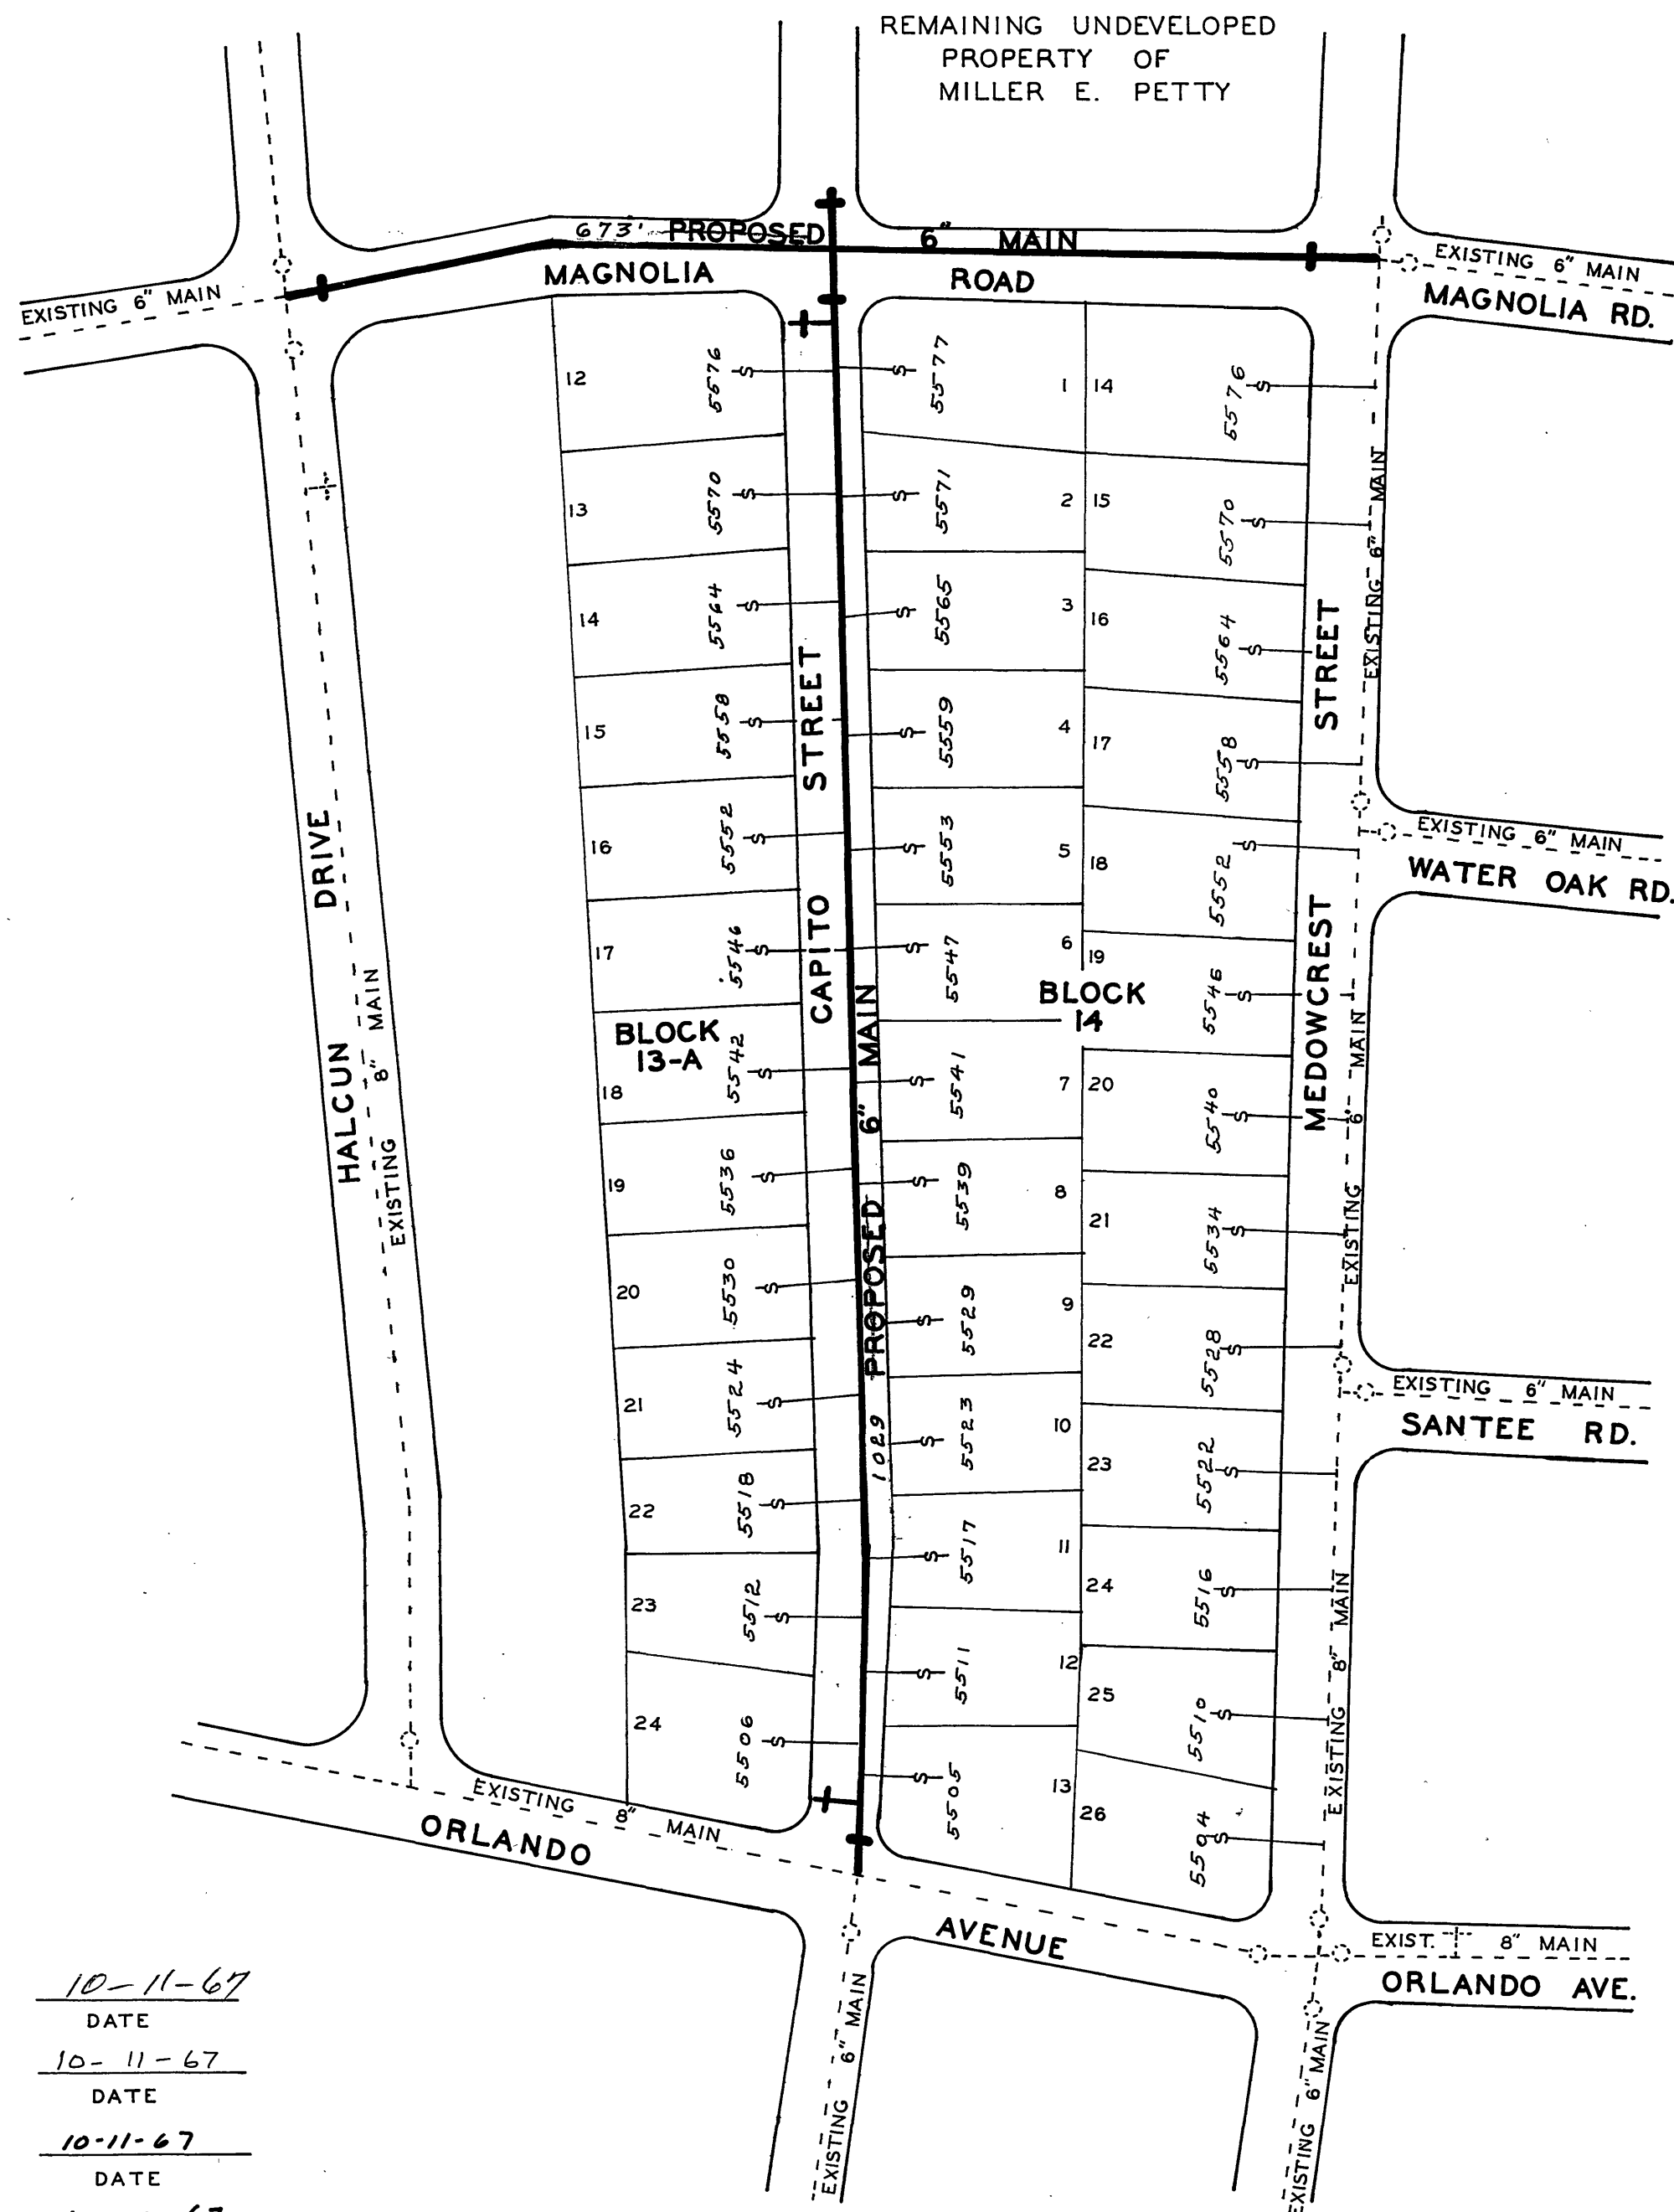

[Signature]
 MGR. ROANOKE WATER DEPARTMENT
Dexter N. Smith *
 AGENT FOR ROANOKE PLANNING COMM.
William F. Clark
 CITY ENGINEER OF ROANOKE VA.
H. Charles Boyles *
 DIRECTOR OF PUBLIC WORKS

10-11-67
 DATE
 10-11-67
 DATE
 10-11-67
 DATE
 10-11-67
 DATE

* Subject to final approval of subdivision plans

WATER DEPARTMENT
 CITY OF ROANOKE, VA.
 PETTY ACRES SECT. #6

SCALE 1" = 100'
 DRAWN BY C.G.C SEPT. 28, 1967