


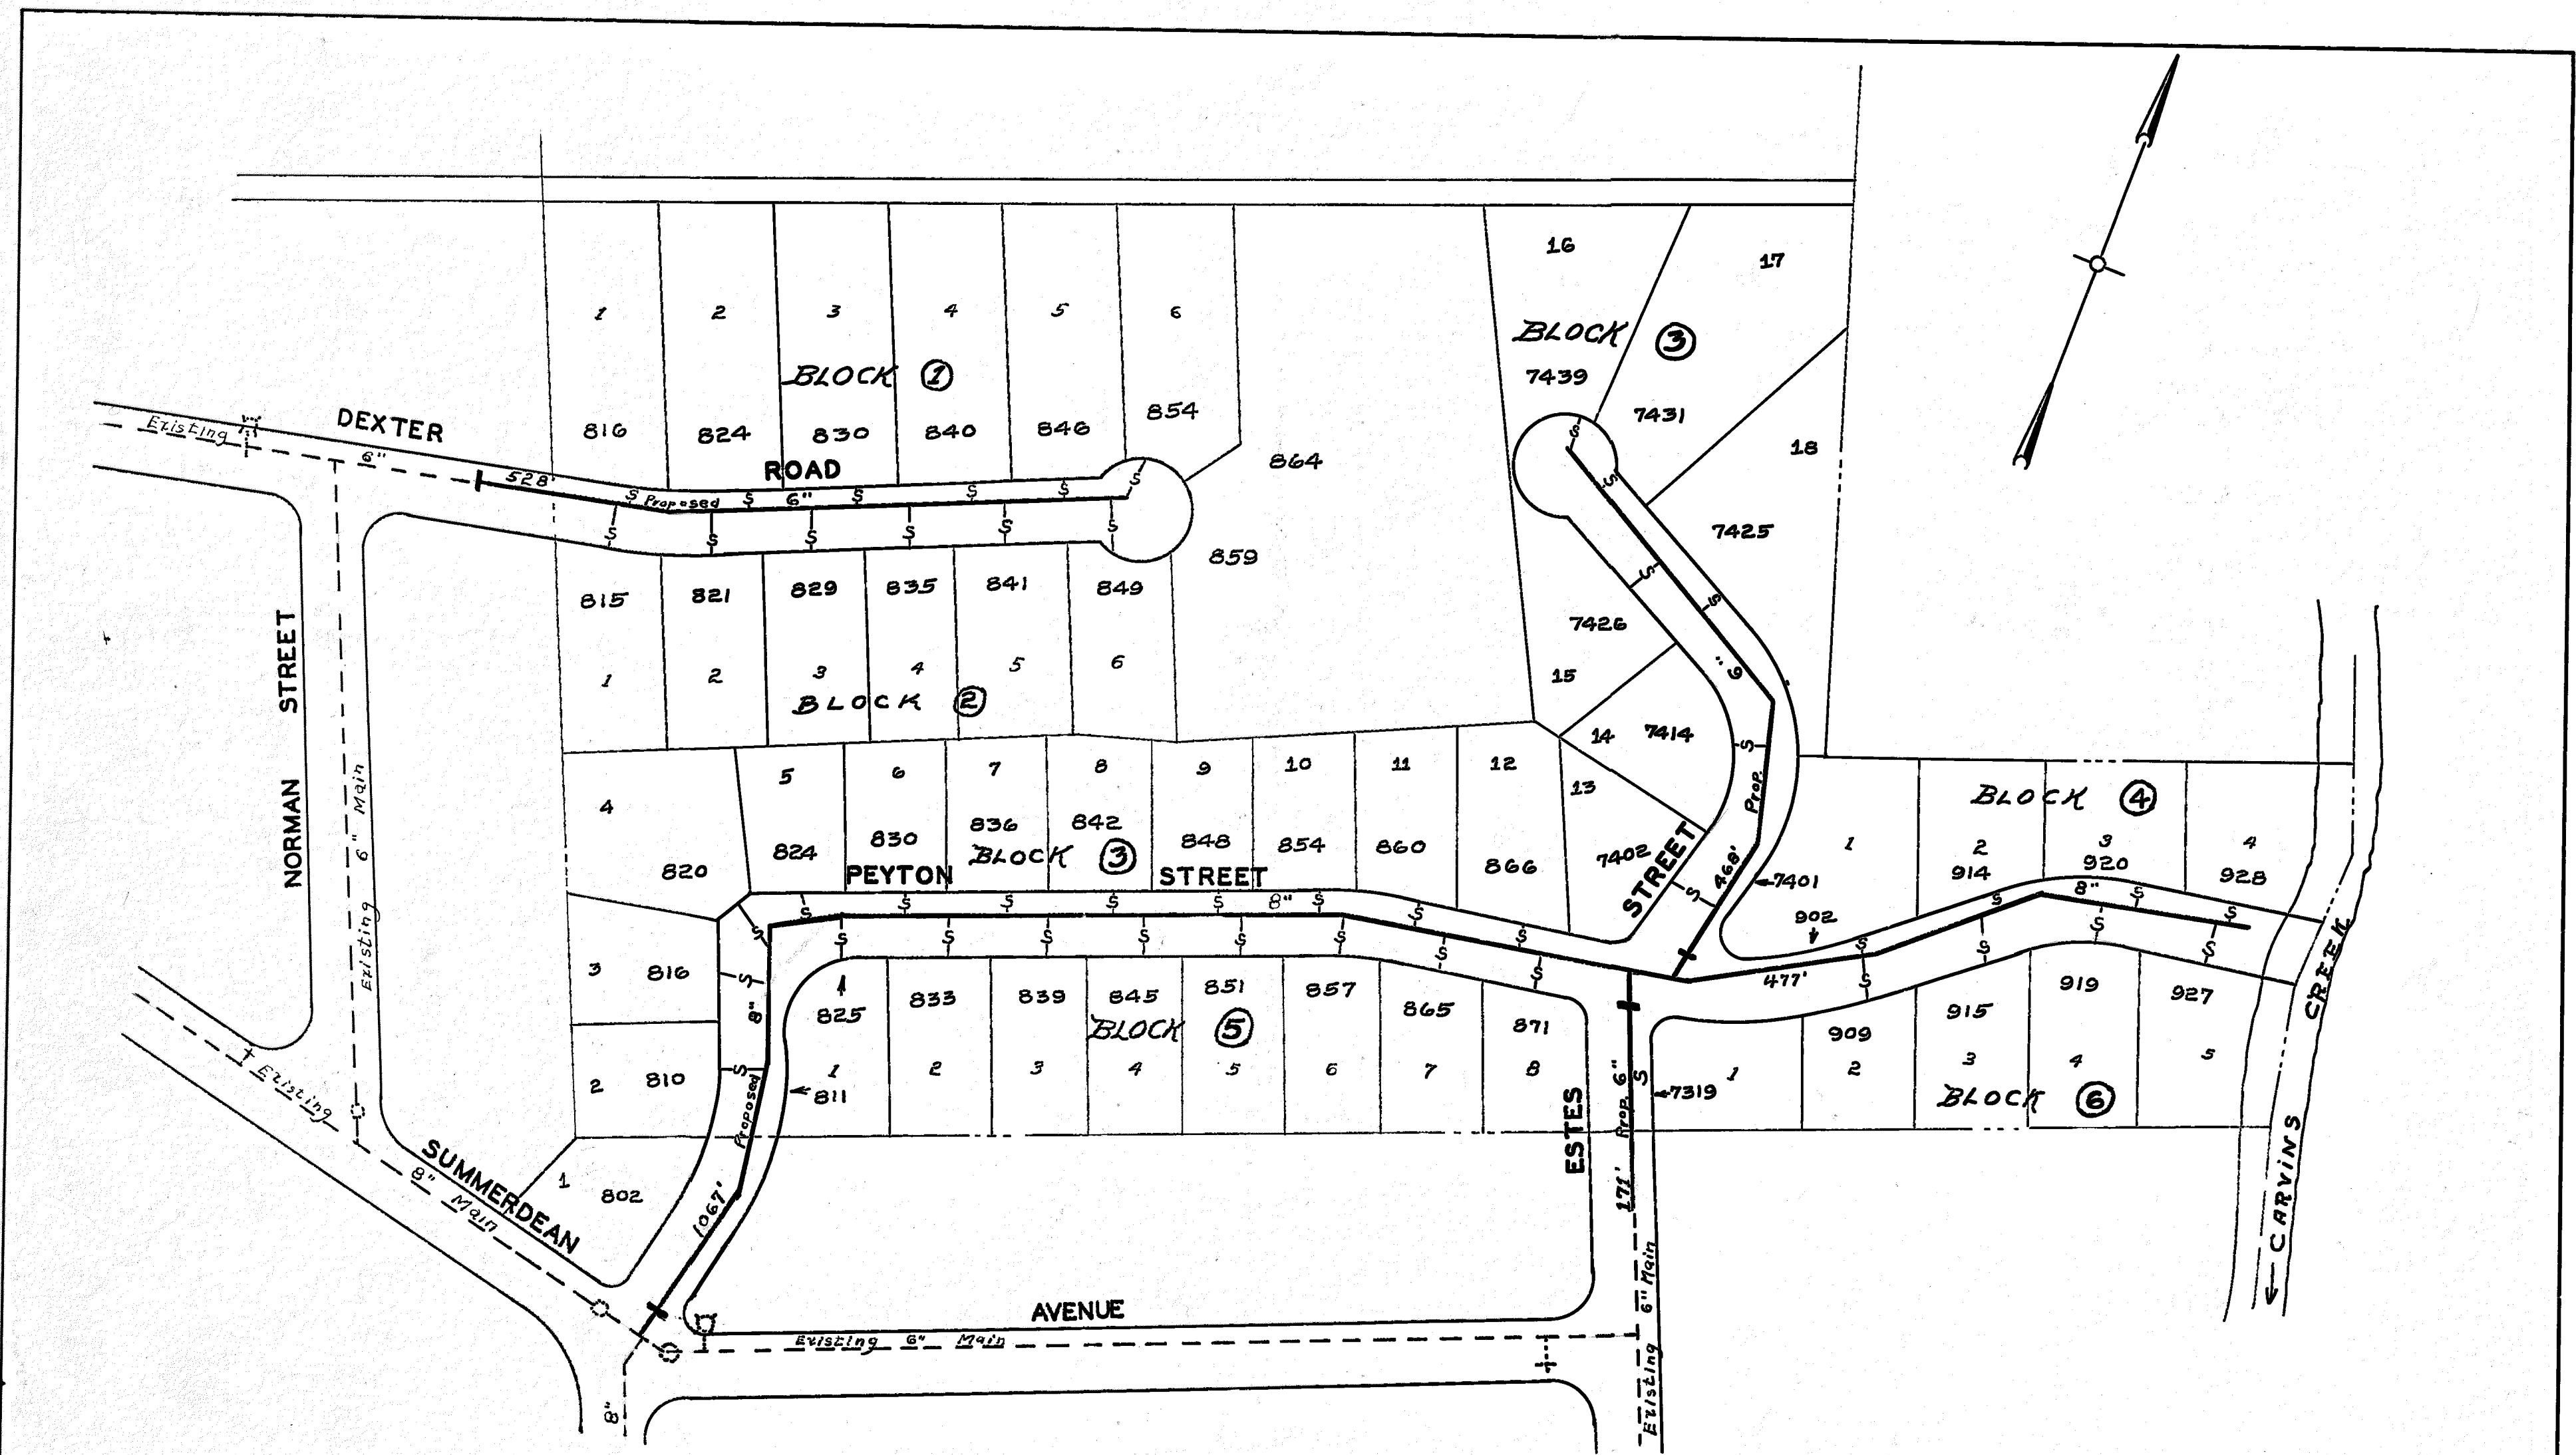

L.E. Pillow
 MGR. ROANOKE WATER DEPT.
 4-15-59
 DATE
James D. Fiske
 AGENT FOR ROANOKE PLANNING COMM.
 4-15-59
 DATE
H. Cletus Bragler
 CITY ENGINEER OF ROANOKE
 4-15-59
 DATE
W. H. Minter
 DIRECTOR OF PUBLIC WORKS

4-15-59
 DATE
 4-15-59
 DATE
 4-15-59
 DATE

Started July 23, 1959
 DATE COMP. Oct. 22, 1959
 MAINS INS. BY H.W. Dooley Const. Co.
 SERV. INS. BY "
 NO. SERV. INS. 46
 CITY OR CO. County
 DEPT. INSP. D.T.M.

WATER DEPARTMENT
 CITY OF ROANOKE, VA.
 HOLLINS GARDEN
 SCALE - 1"=100'
 DRAWN BY E.L.A. APRIL 8, 1959

DIST. MAP. No. 18

59-8

SCANNED