
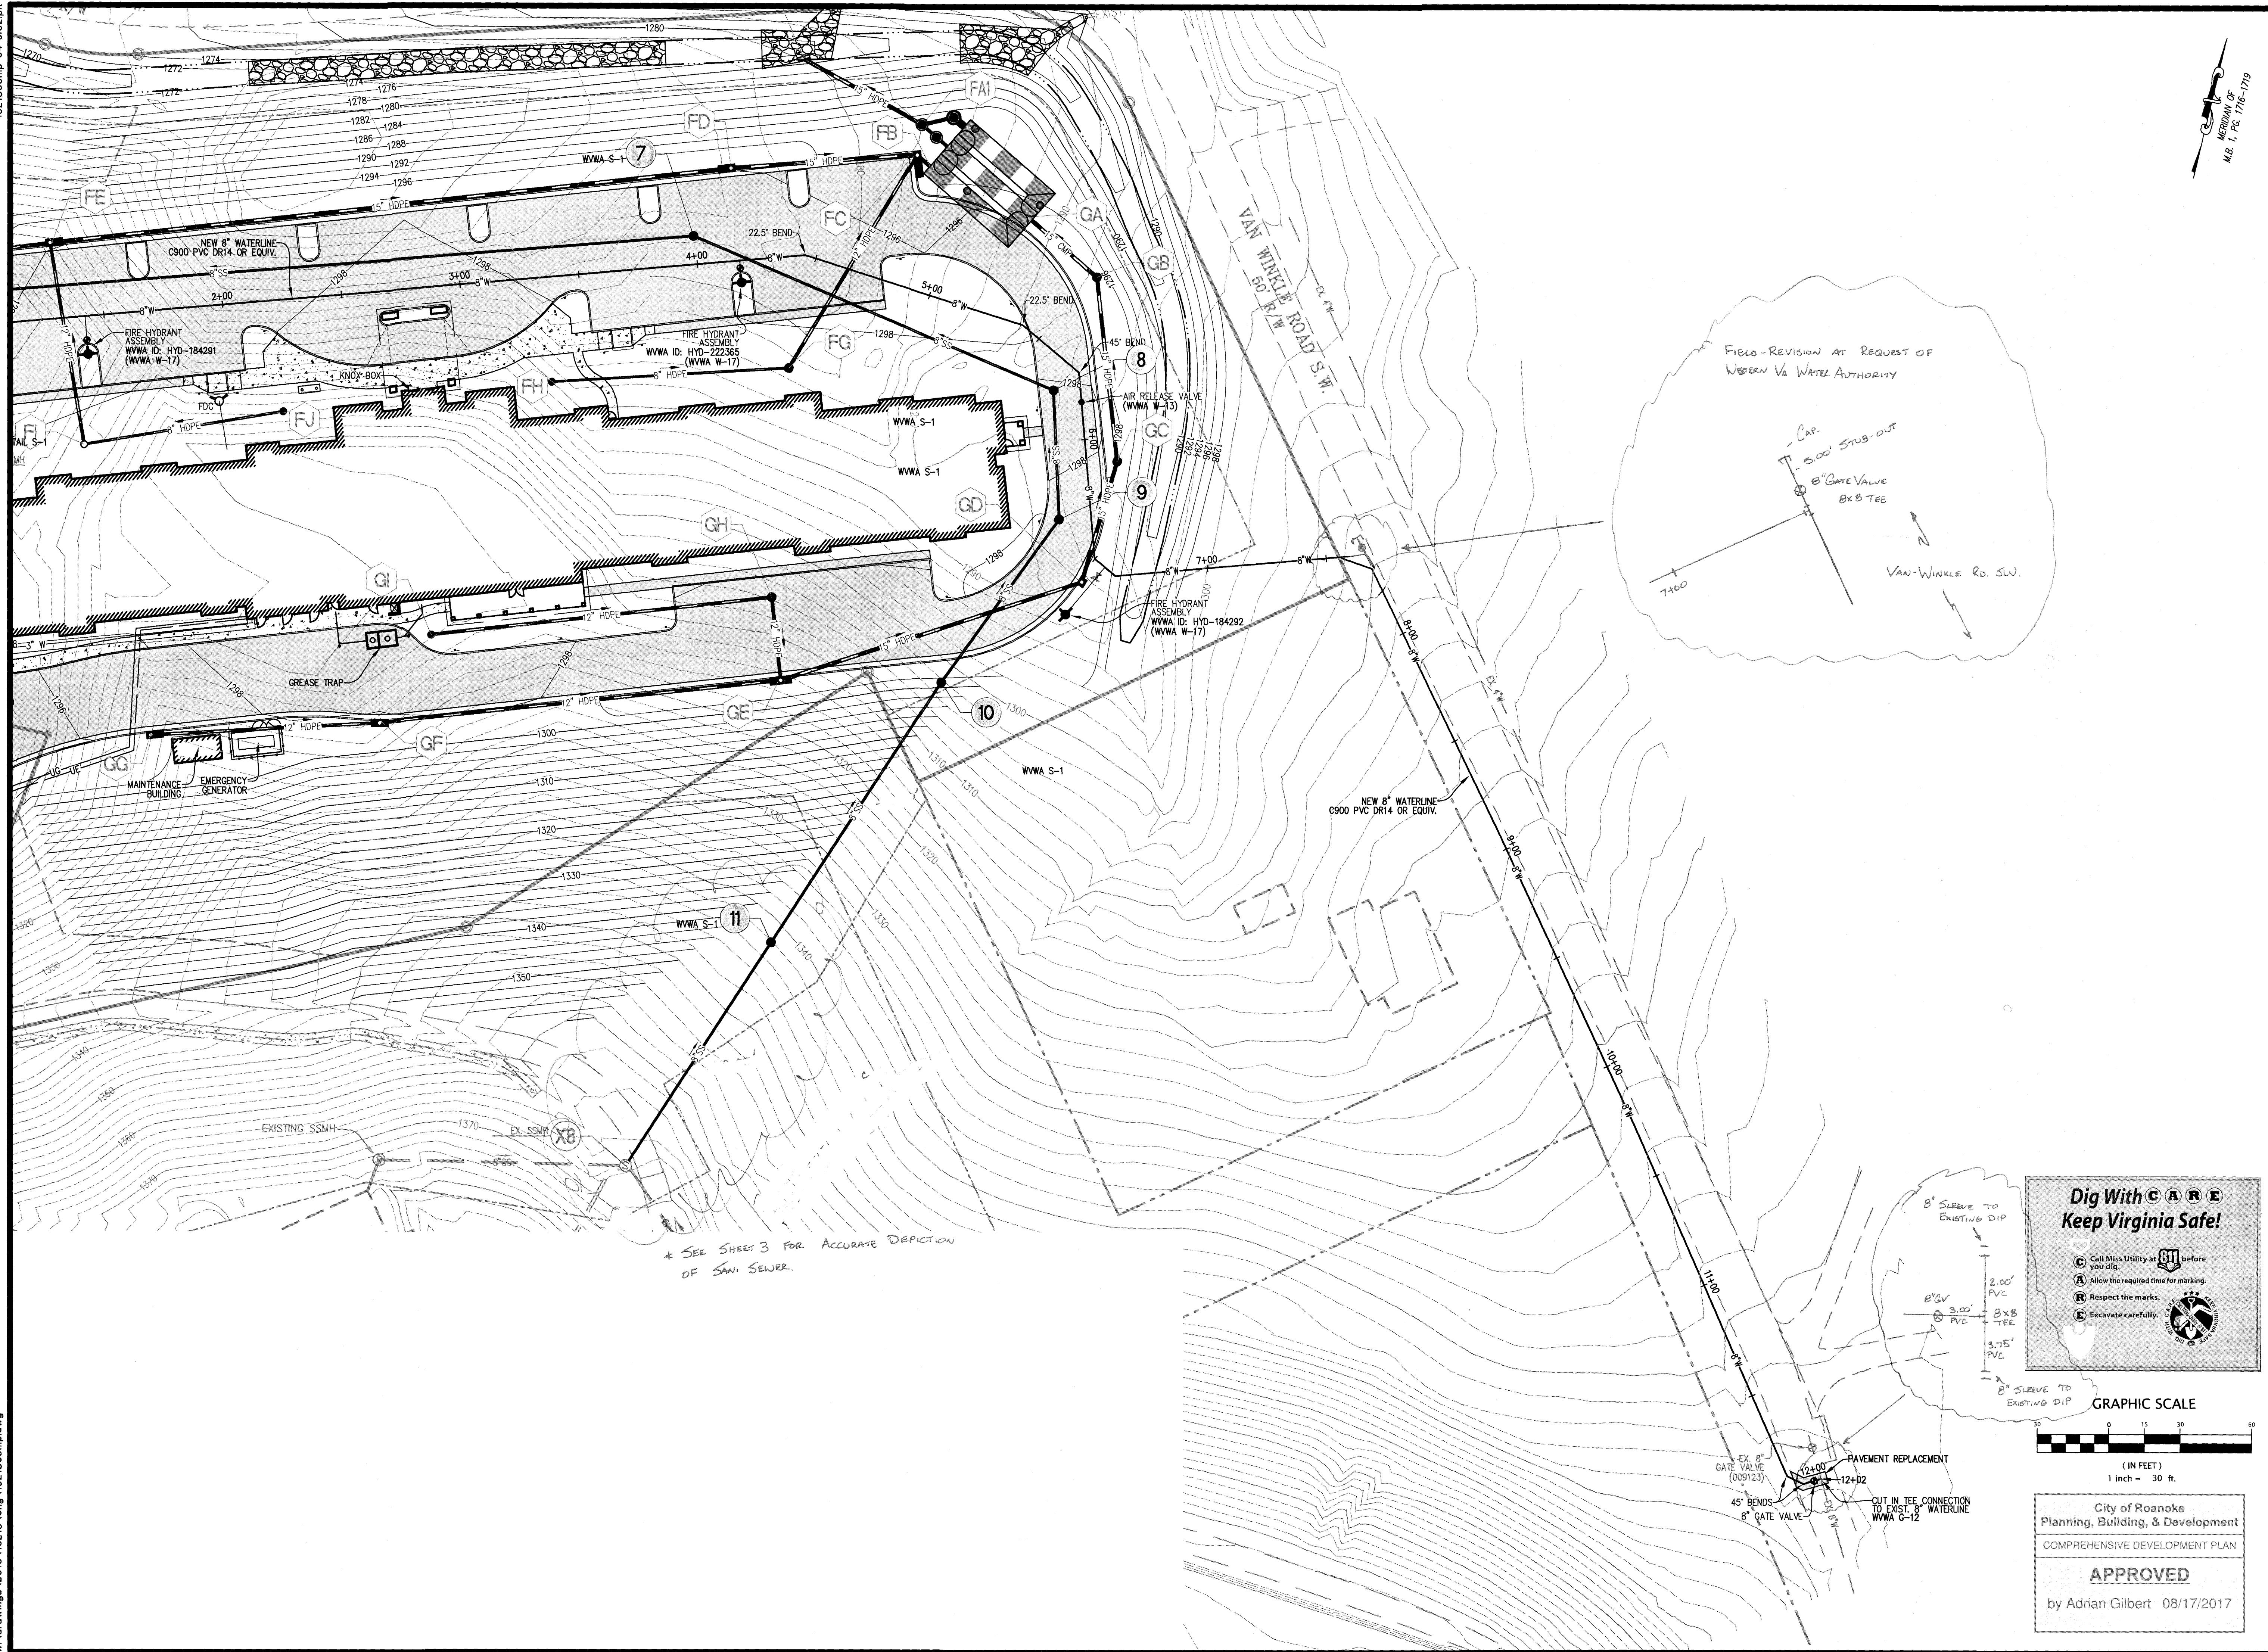
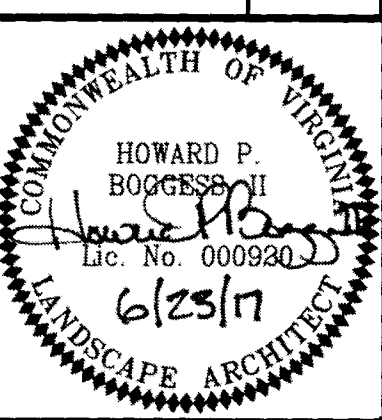


LUMSDEN ASSOCIATES, P.C.
ENGINEERS-SURVEYORS-PLANNERS
ROANOKE, VIRGINIA

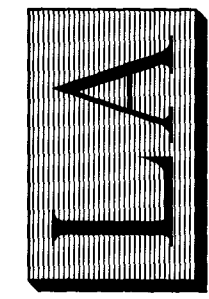

OFFSITE WATERLINE LAYOUT

COMPREHENSIVE DEVELOPMENT PLAN
FOR
PHEASANT RIDGE ASSISTED LIVING
PREPARED FOR
SMITH/PACKETT MED-COM, L.L.C.
SITUATED AT 4414 PHEASANT RIDGE ROAD, SW
CITY of ROANOKE, VIRGINIA

REVISIONS		DESCRIPTION
NO.	DATE	
1		
2		
3		
4		
5		

DATE: June 23, 2017

SCALE: 1" = 30'

COMMISSION NO: 16-218

SHEET 4 OF 19