


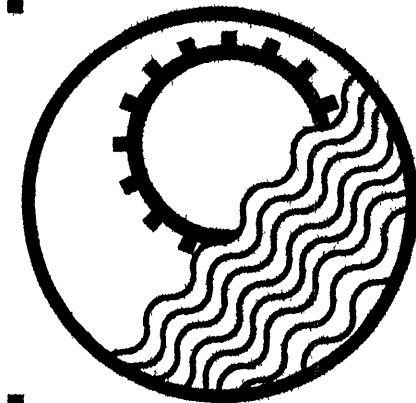

ENGINEERING
CONCEPTS INC

DESIGNED
JDE

DRAWN
CEV

CHECKED
LWW/JDE

APPROVED
LWW

SCALE
1"=80'

DATE
APR 96


PROJECT
96017

REVISIONS

NO	DATE	BY
1	8/5/96	JDE
2	12/6/96	CEV

OVERALL DEVELOPMENT PLAN
ROANOKE NURSING FACILITY
CITY OF ROANOKE, VIRGINIA

PRINT DATE
MAR 31 1997

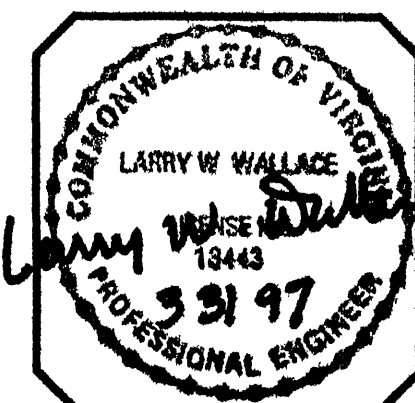


SHEET NO

2

22

OF

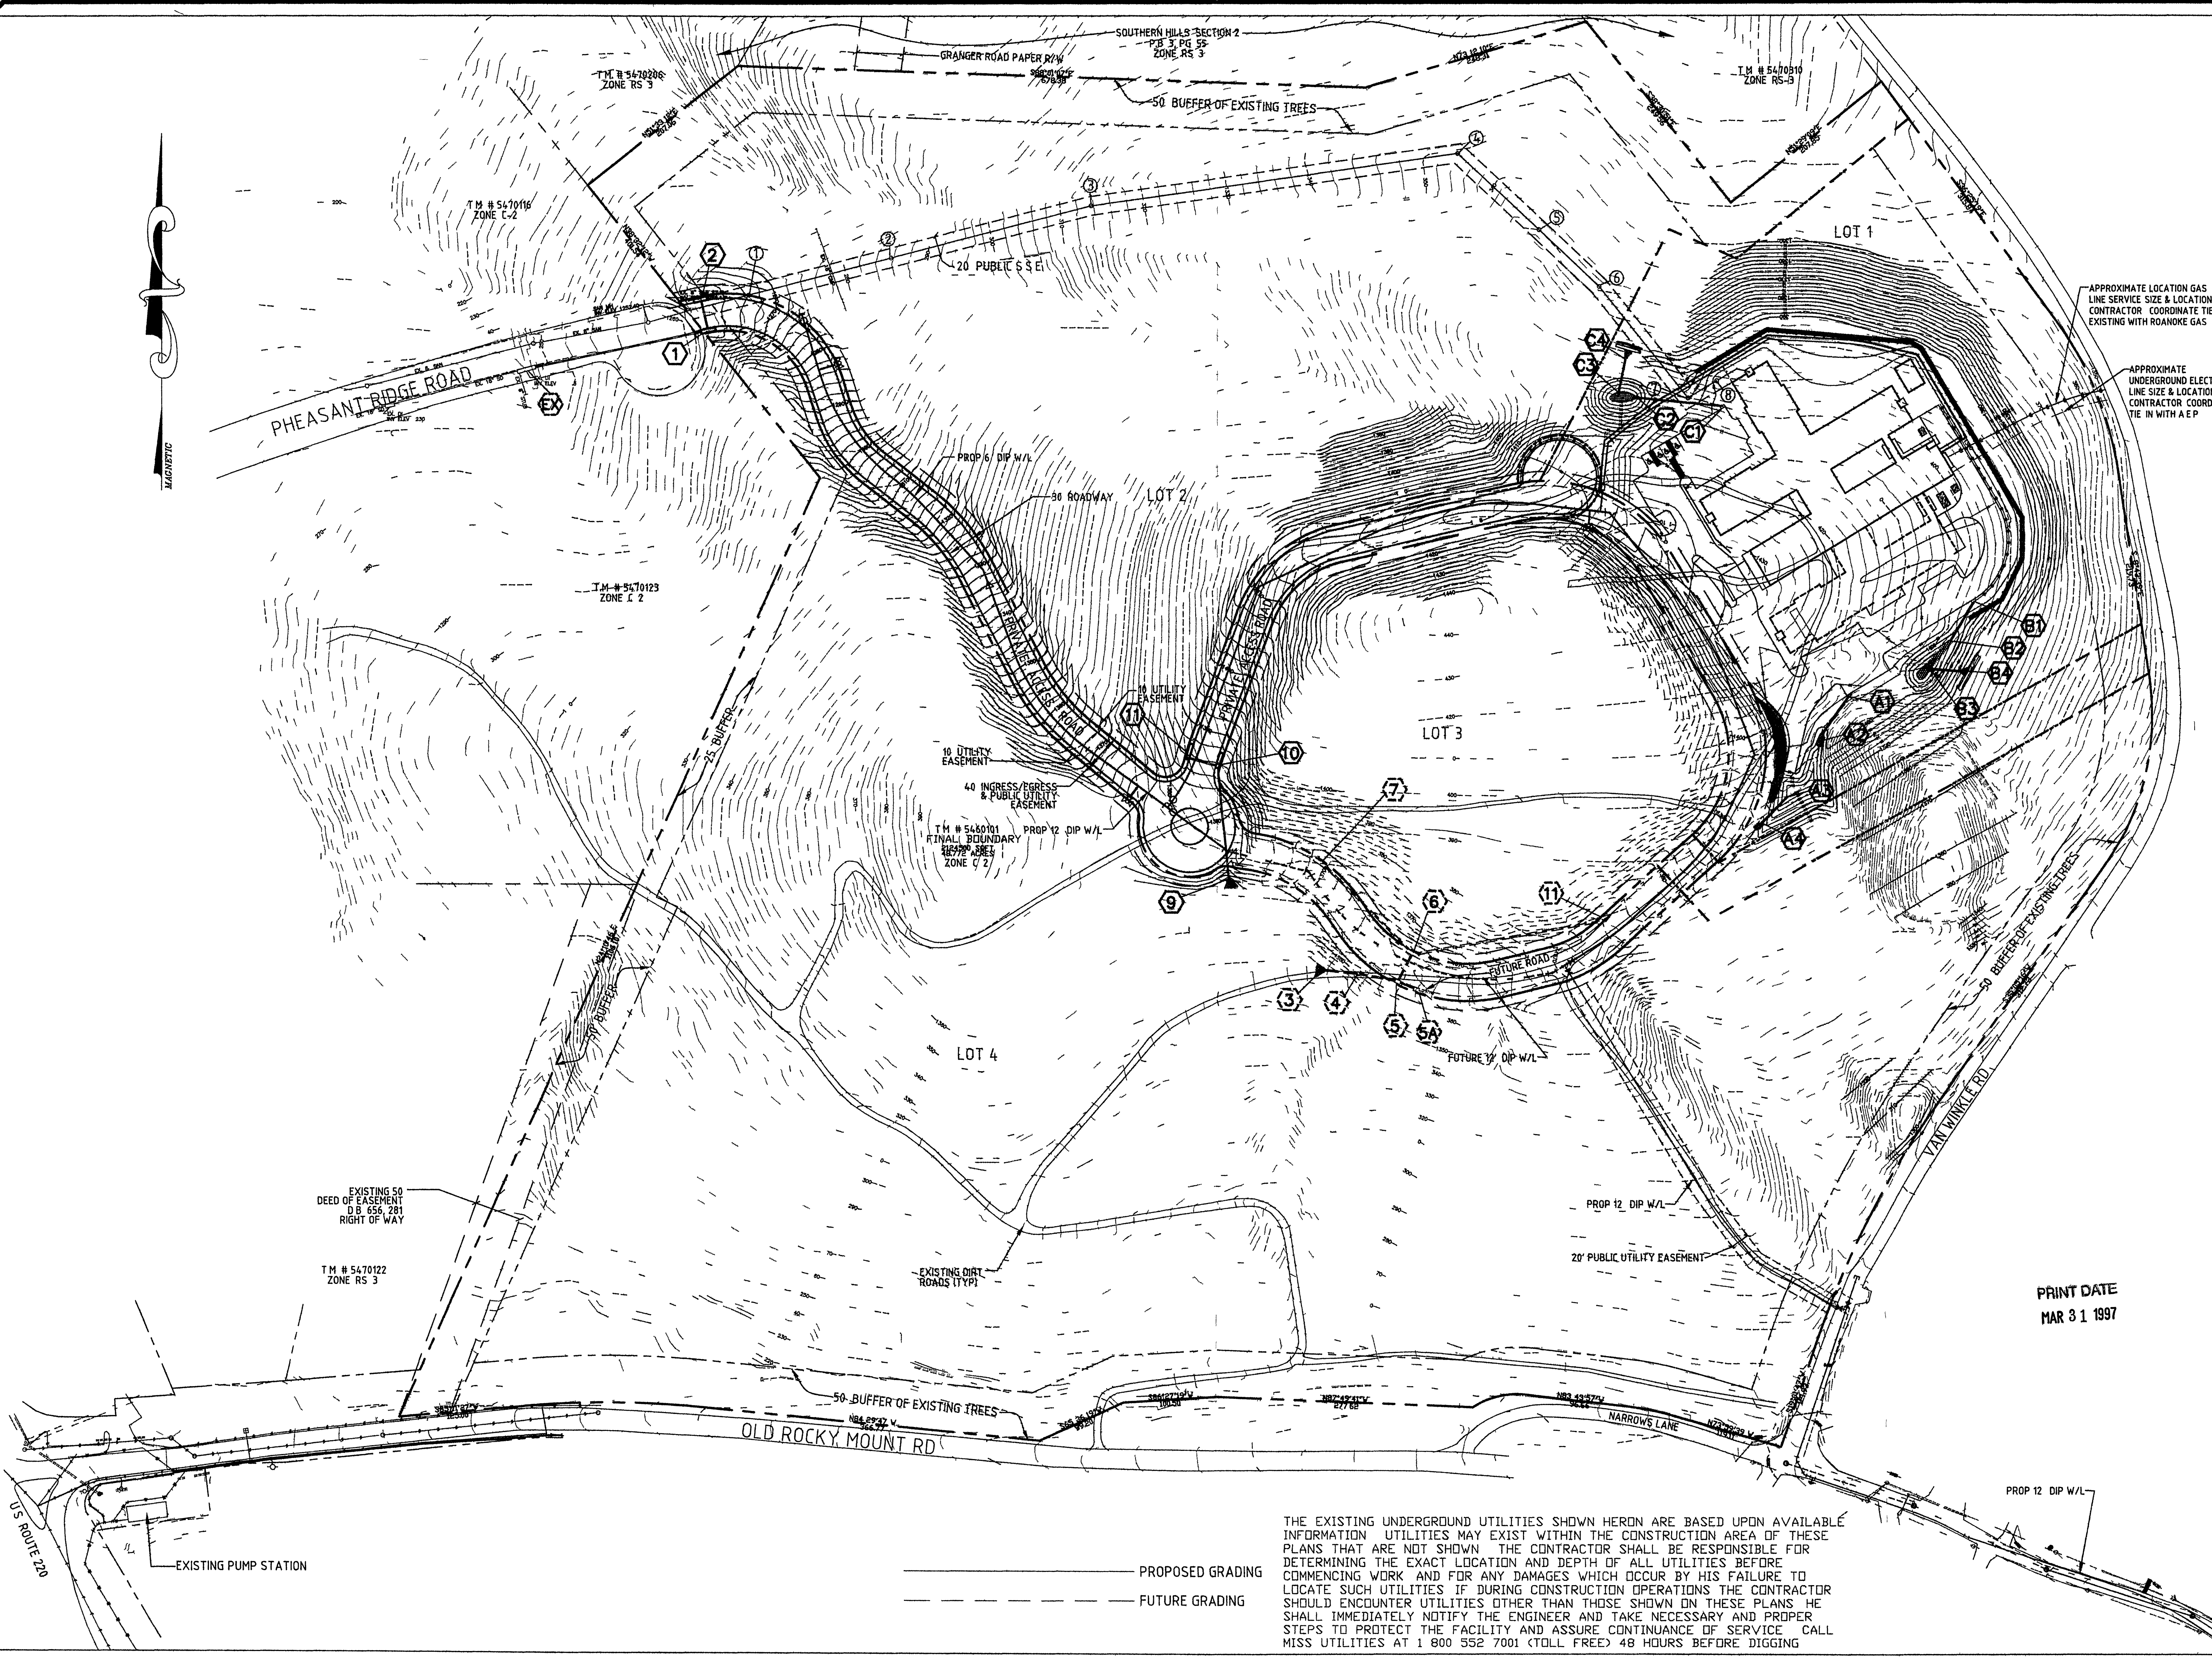

THE EXISTING UNDERGROUND UTILITIES SHOWN HEREON ARE BASED UPON AVAILABLE INFORMATION. UTILITIES MAY EXIST WITHIN THE CONSTRUCTION AREA OF THESE PLANS THAT ARE NOT SHOWN. THE CONTRACTOR SHALL BE RESPONSIBLE FOR DETERMINING THE EXACT LOCATION AND DEPTH OF ALL UTILITIES BEFORE COMMENCING WORK AND FOR ANY DAMAGES WHICH OCCUR BY HIS FAILURE TO LOCATE SUCH UTILITIES. IF DURING CONSTRUCTION OPERATIONS THE CONTRACTOR SHOULD ENCOUNTER UTILITIES OTHER THAN THOSE SHOWN ON THESE PLANS, HE SHALL IMMEDIATELY NOTIFY THE ENGINEER AND TAKE NECESSARY AND PROPER STEPS TO PROTECT THE FACILITY AND ASSURE CONTINUANCE OF SERVICE. CALL MISS UTILITIES AT 1 800 552 7001 (TOLL FREE) 48 HOURS BEFORE DIGGING.

① REV PER CLIENT ② REV PER CLIENT