



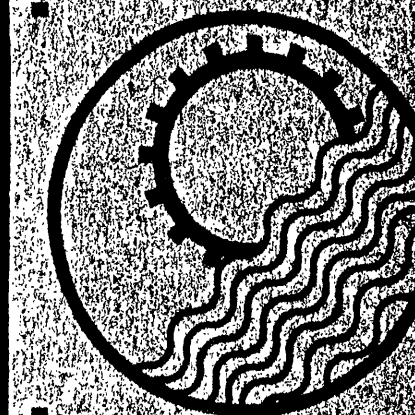

ENGINEERING
CONCEPTS INC.


1. W/L ROUTING WILL REQUIRE OPEN CUT OF EXISTING ROADWAY. REFER TO PAVEMENT PATCH DETAIL ON SHEET 21. CONTRACTOR SHALL OBSERVE ALL VDOT MAINTENANCE OF TRAFFIC REQUIREMENTS AND SHALL PROVIDE ADEQUATE SIGNAGE AND FLAG MEN TO ENSURE AT LEAST ONE OPEN LANE OF TRAFFIC AT ALL TIMES.
2. CONTRACTOR SHALL MAINTAIN DRIVEWAY ACCESS AT ALL POINTS FOR RESIDENCES ALONG NARROWS LANE AND VAN WINKLE ROAD.

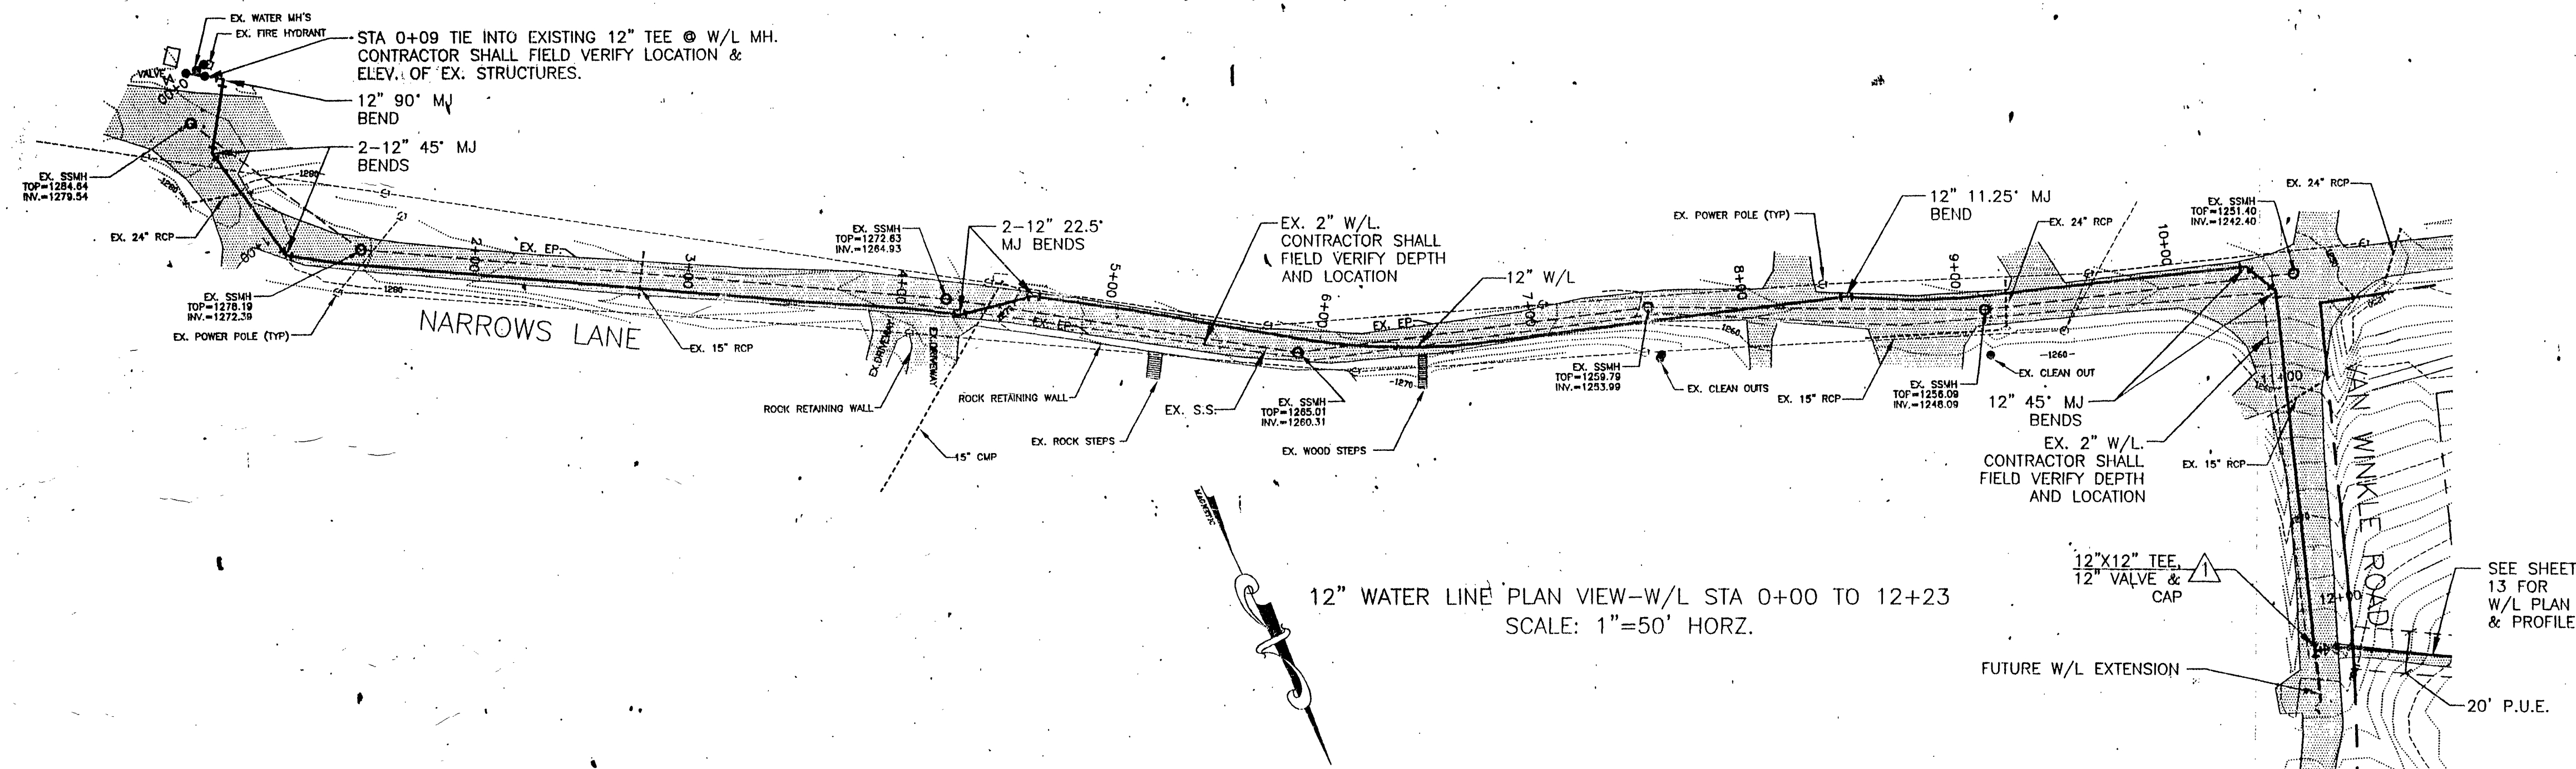

12" WATER LINE PLAN VIEW-W/L STA 0+00 TO 12+23
SCALE: 1"=50' HORZ.

U.L.S. installed

THE EXISTING UNDERGROUND UTILITIES SHOWN HEREON ARE BASED UPON AVAILABLE INFORMATION. UTILITIES MAY EXIST WITHIN THE CONSTRUCTION AREA OF THESE PLANS THAT ARE NOT SHOWN. THE CONTRACTOR SHALL BE RESPONSIBLE FOR DETERMINING THE EXACT LOCATION AND DEPTH OF ALL UTILITIES BEFORE COMMENCING WORK, AND FOR ANY DAMAGES WHICH OCCUR BY HIS FAILURE TO LOCATE SUCH UTILITIES. IF DURING CONSTRUCTION OPERATIONS THE CONTRACTOR SHOULD ENCOUNTER UTILITIES OTHER THAN THOSE SHOWN ON THESE PLANS, HE SHALL IMMEDIATELY NOTIFY THE ENGINEER AND TAKE NECESSARY AND PROPER STEPS TO PROTECT THE FACILITY AND ASSURE CONTINUANCE OF SERVICE. CALL MISS UTILITY AT 1-800-552-7001 (TOLL FREE) 48 HOURS BEFORE DIGGING.

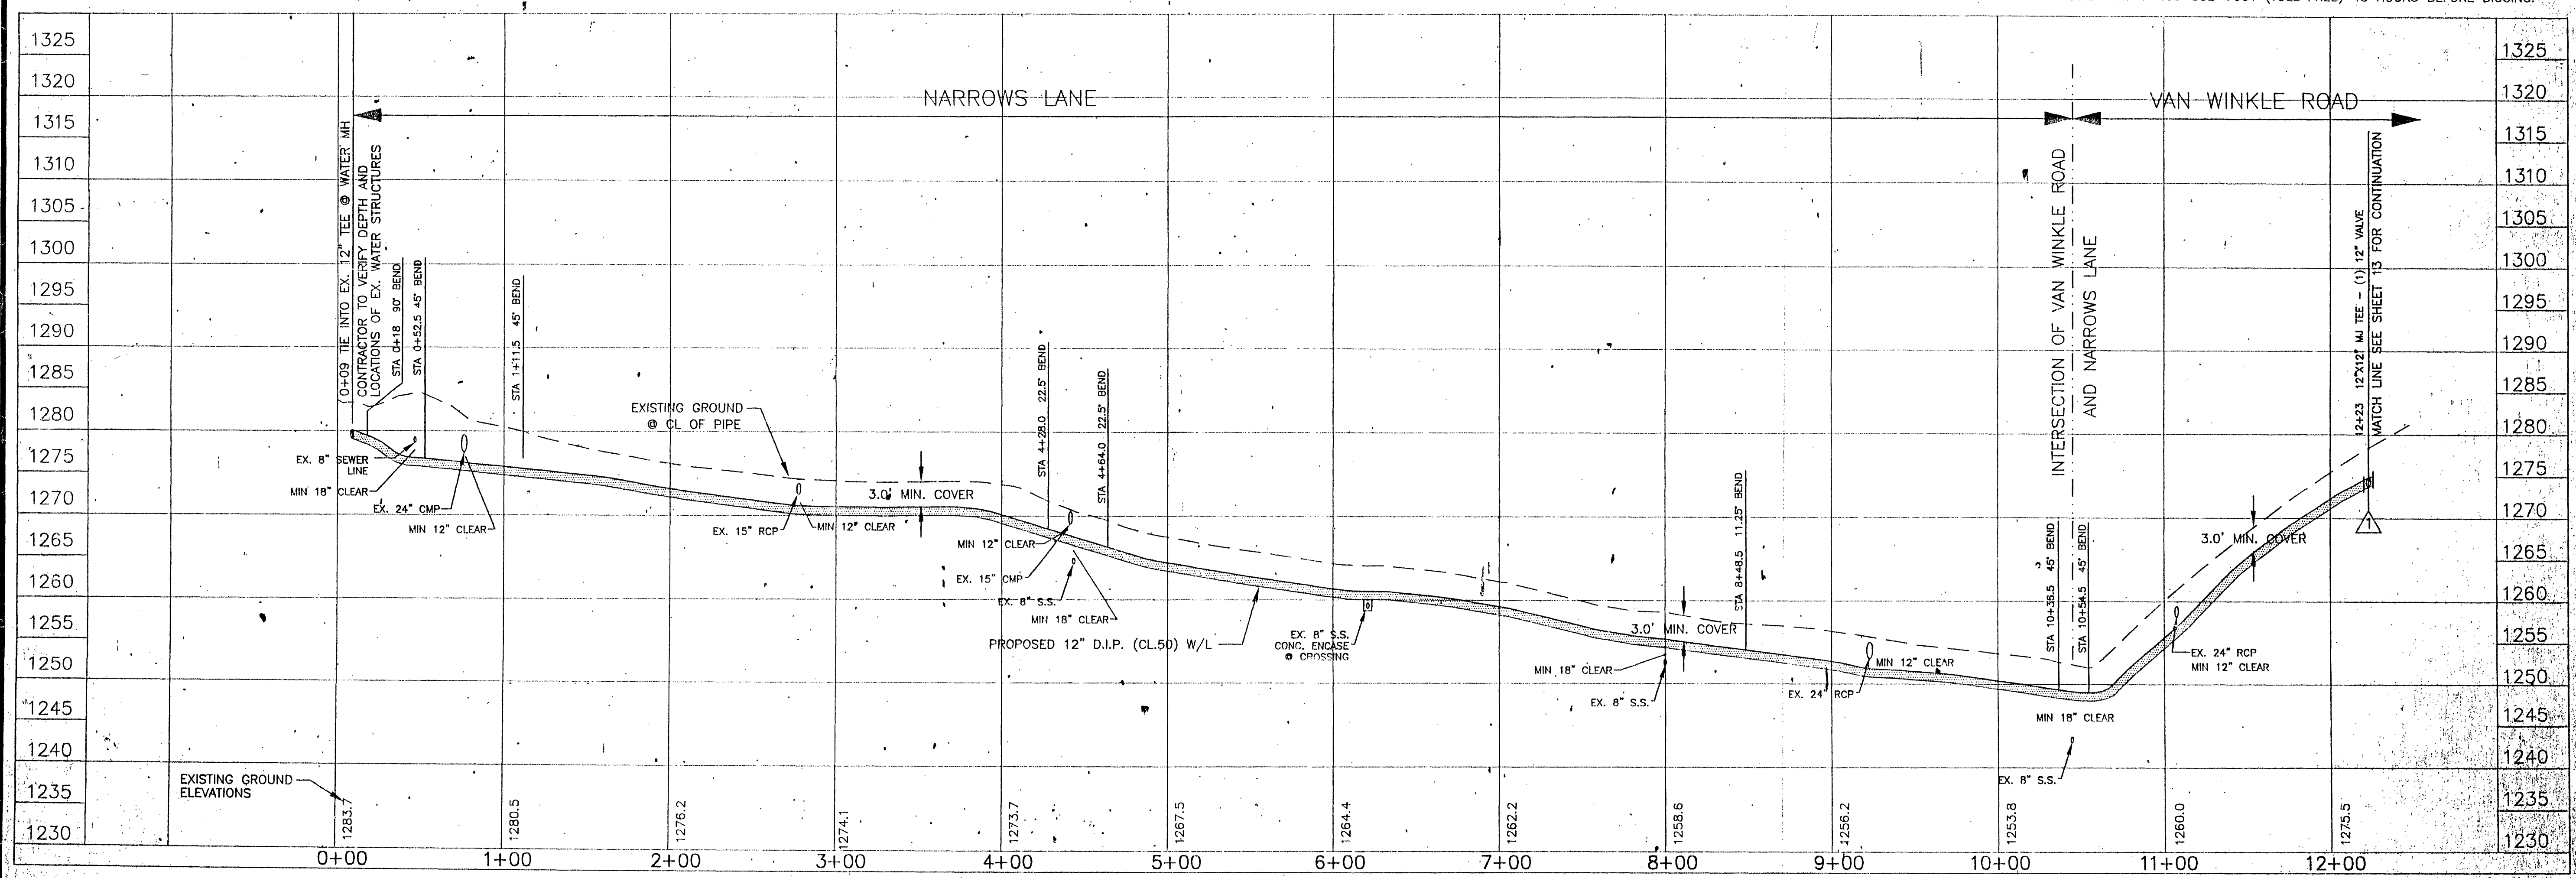


12" WATER LINE PROFILE VIEW-W/L STA 0+00 TO 12+23
SCALE: 1"=50' HORZ. & 1"=10' VERT.

DESIGNED	CEV/JDE
DRAWN	CEV
CHECKED	JDE/LWW
APPROVED	LWW
SCALE	H:1"=50' V:1"=10'
DATE	APRIL '96
PROJECT	96017

REVISIONS		
NO.	DATE	BY
2	12/8/96	CEV

ROANOKE NURSING FACILITY
CITY OF ROANOKE
WATER MAIN PROFILE

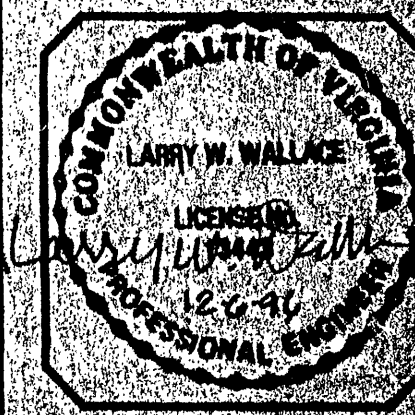

SHEET NO.
12
OF 22

FILE: WTLN03 12/10/96 A200W1R13 CEV