


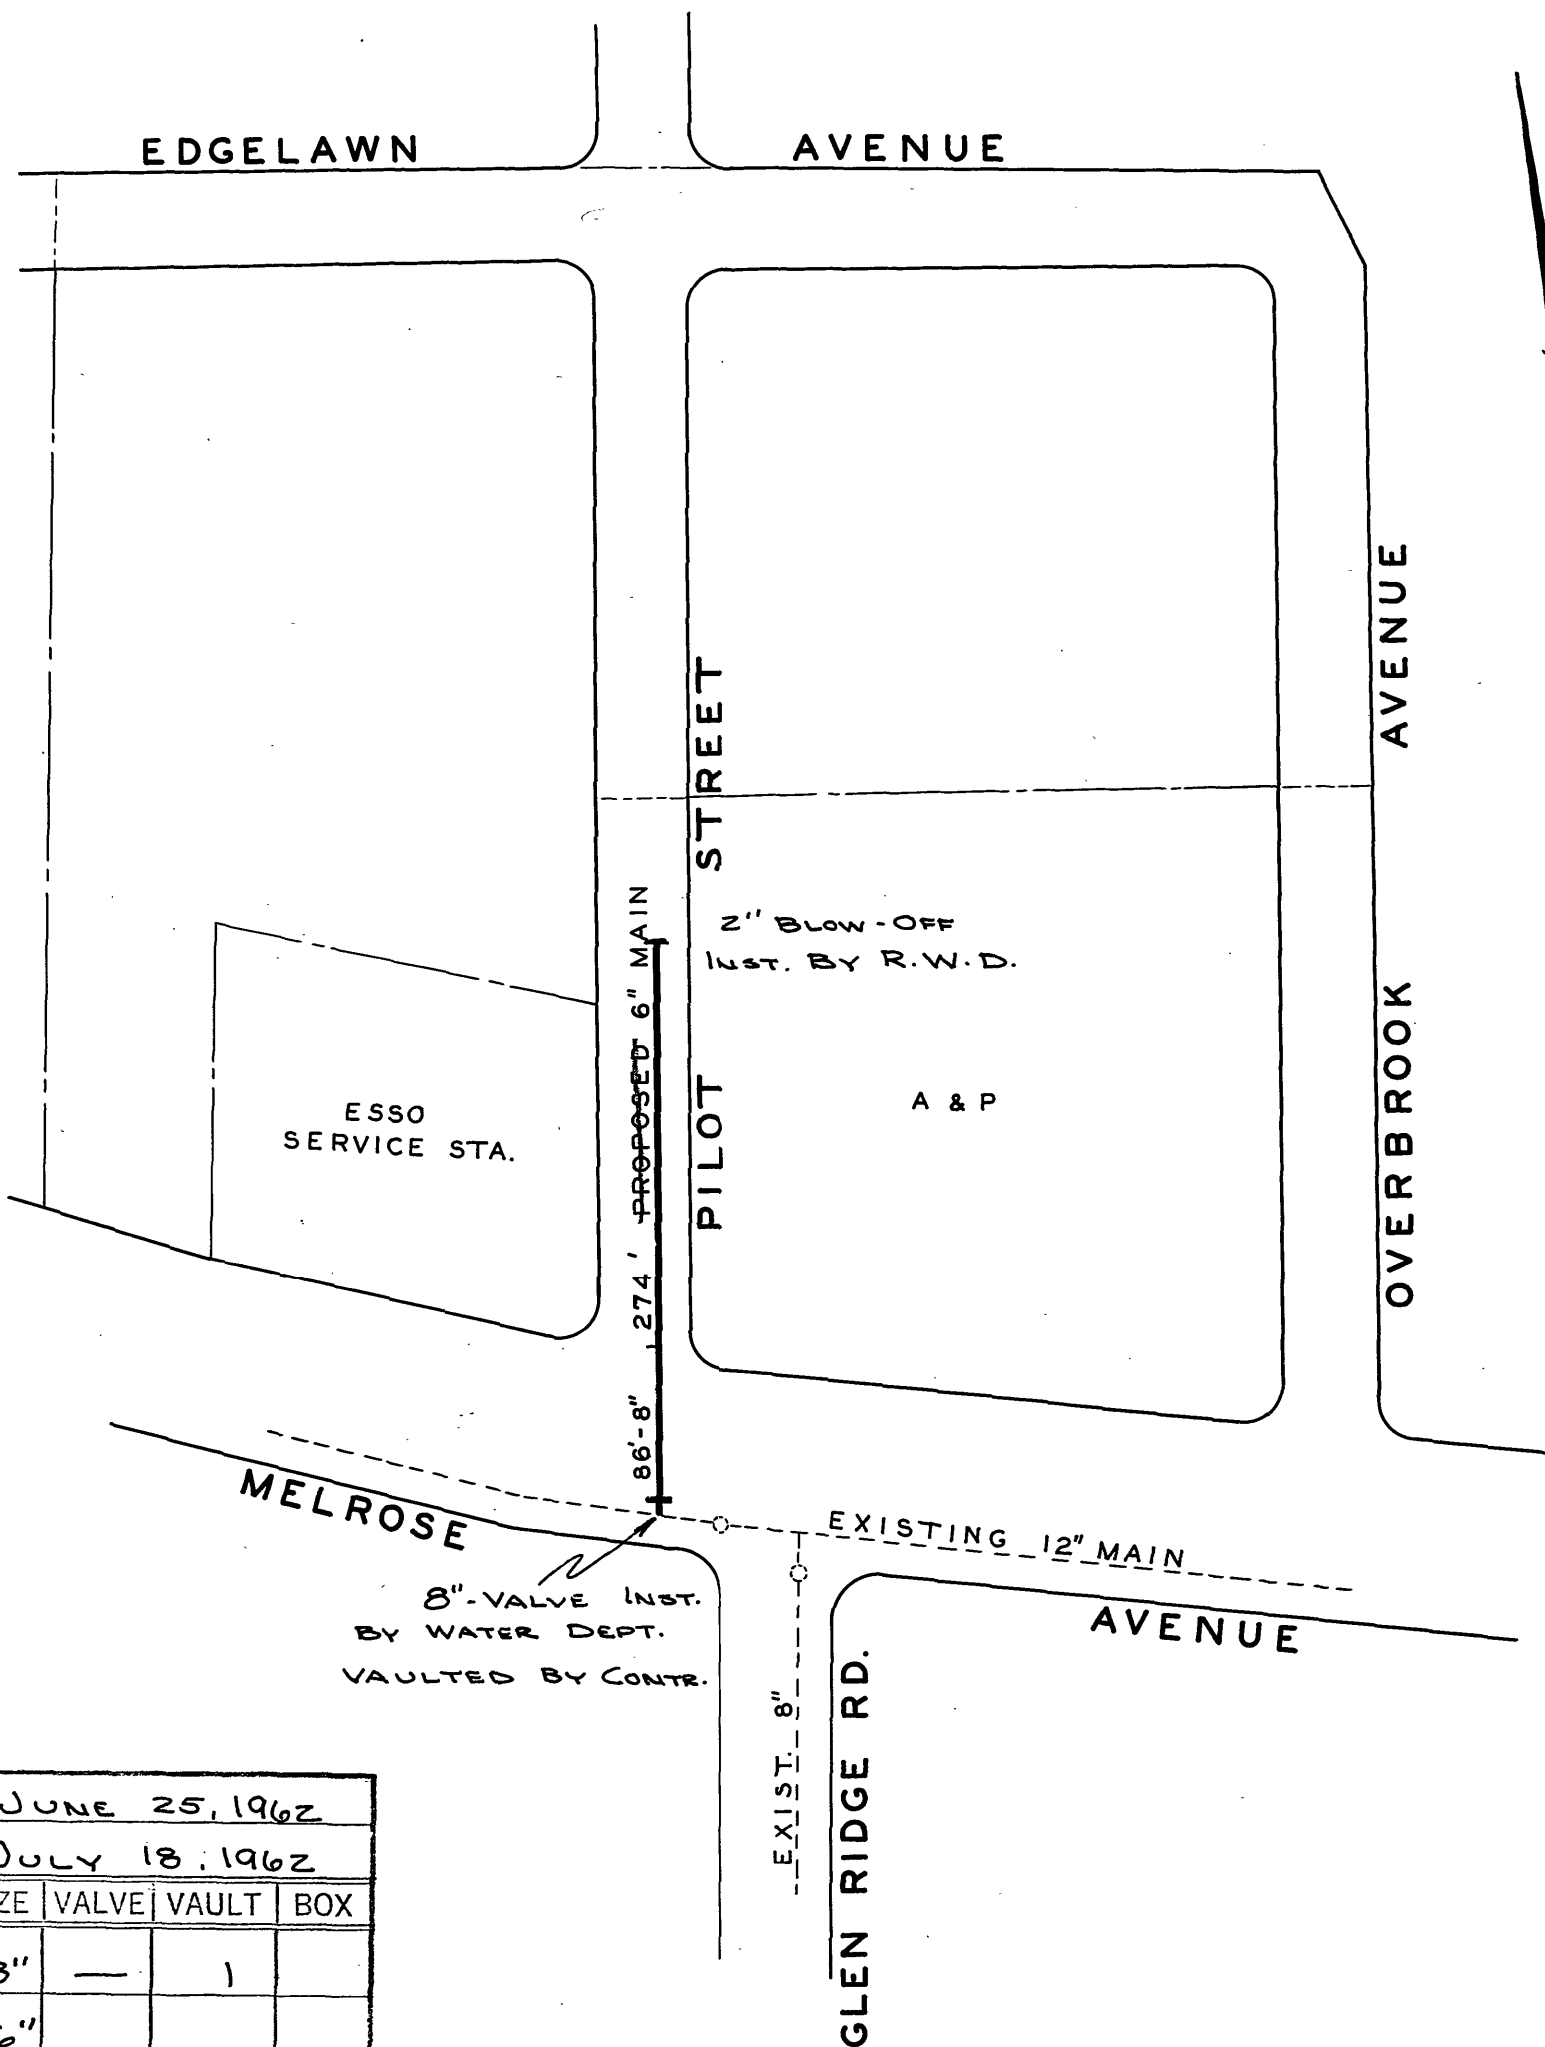

DATE STARTED JUNE 25, 1962				
DATE COMP. JULY 18, 1962				
FEET MAIN	SIZE	VALVE	VAULT	BOX
86	8"	—	1	
274	6"			
		2	1	1
F. H. COMP. _____				
F. H. STUB ONLY _____				
SERV. INS. BY:				
MAINS INS. BY: J. F. SICLAIR				
NO. 3/4" SERV. INS.				
CITY OR CO. COUNTY				
DEPT. INSP. L.E.T. & D.T.M.				

WATER DEPARTMENT
CITY OF ROANOKE, VA.
PILOT STREET N.W.

SCALE - 1" = 100'

DRAWN BY N. H. C. JAN. 16, 1962

62-3