

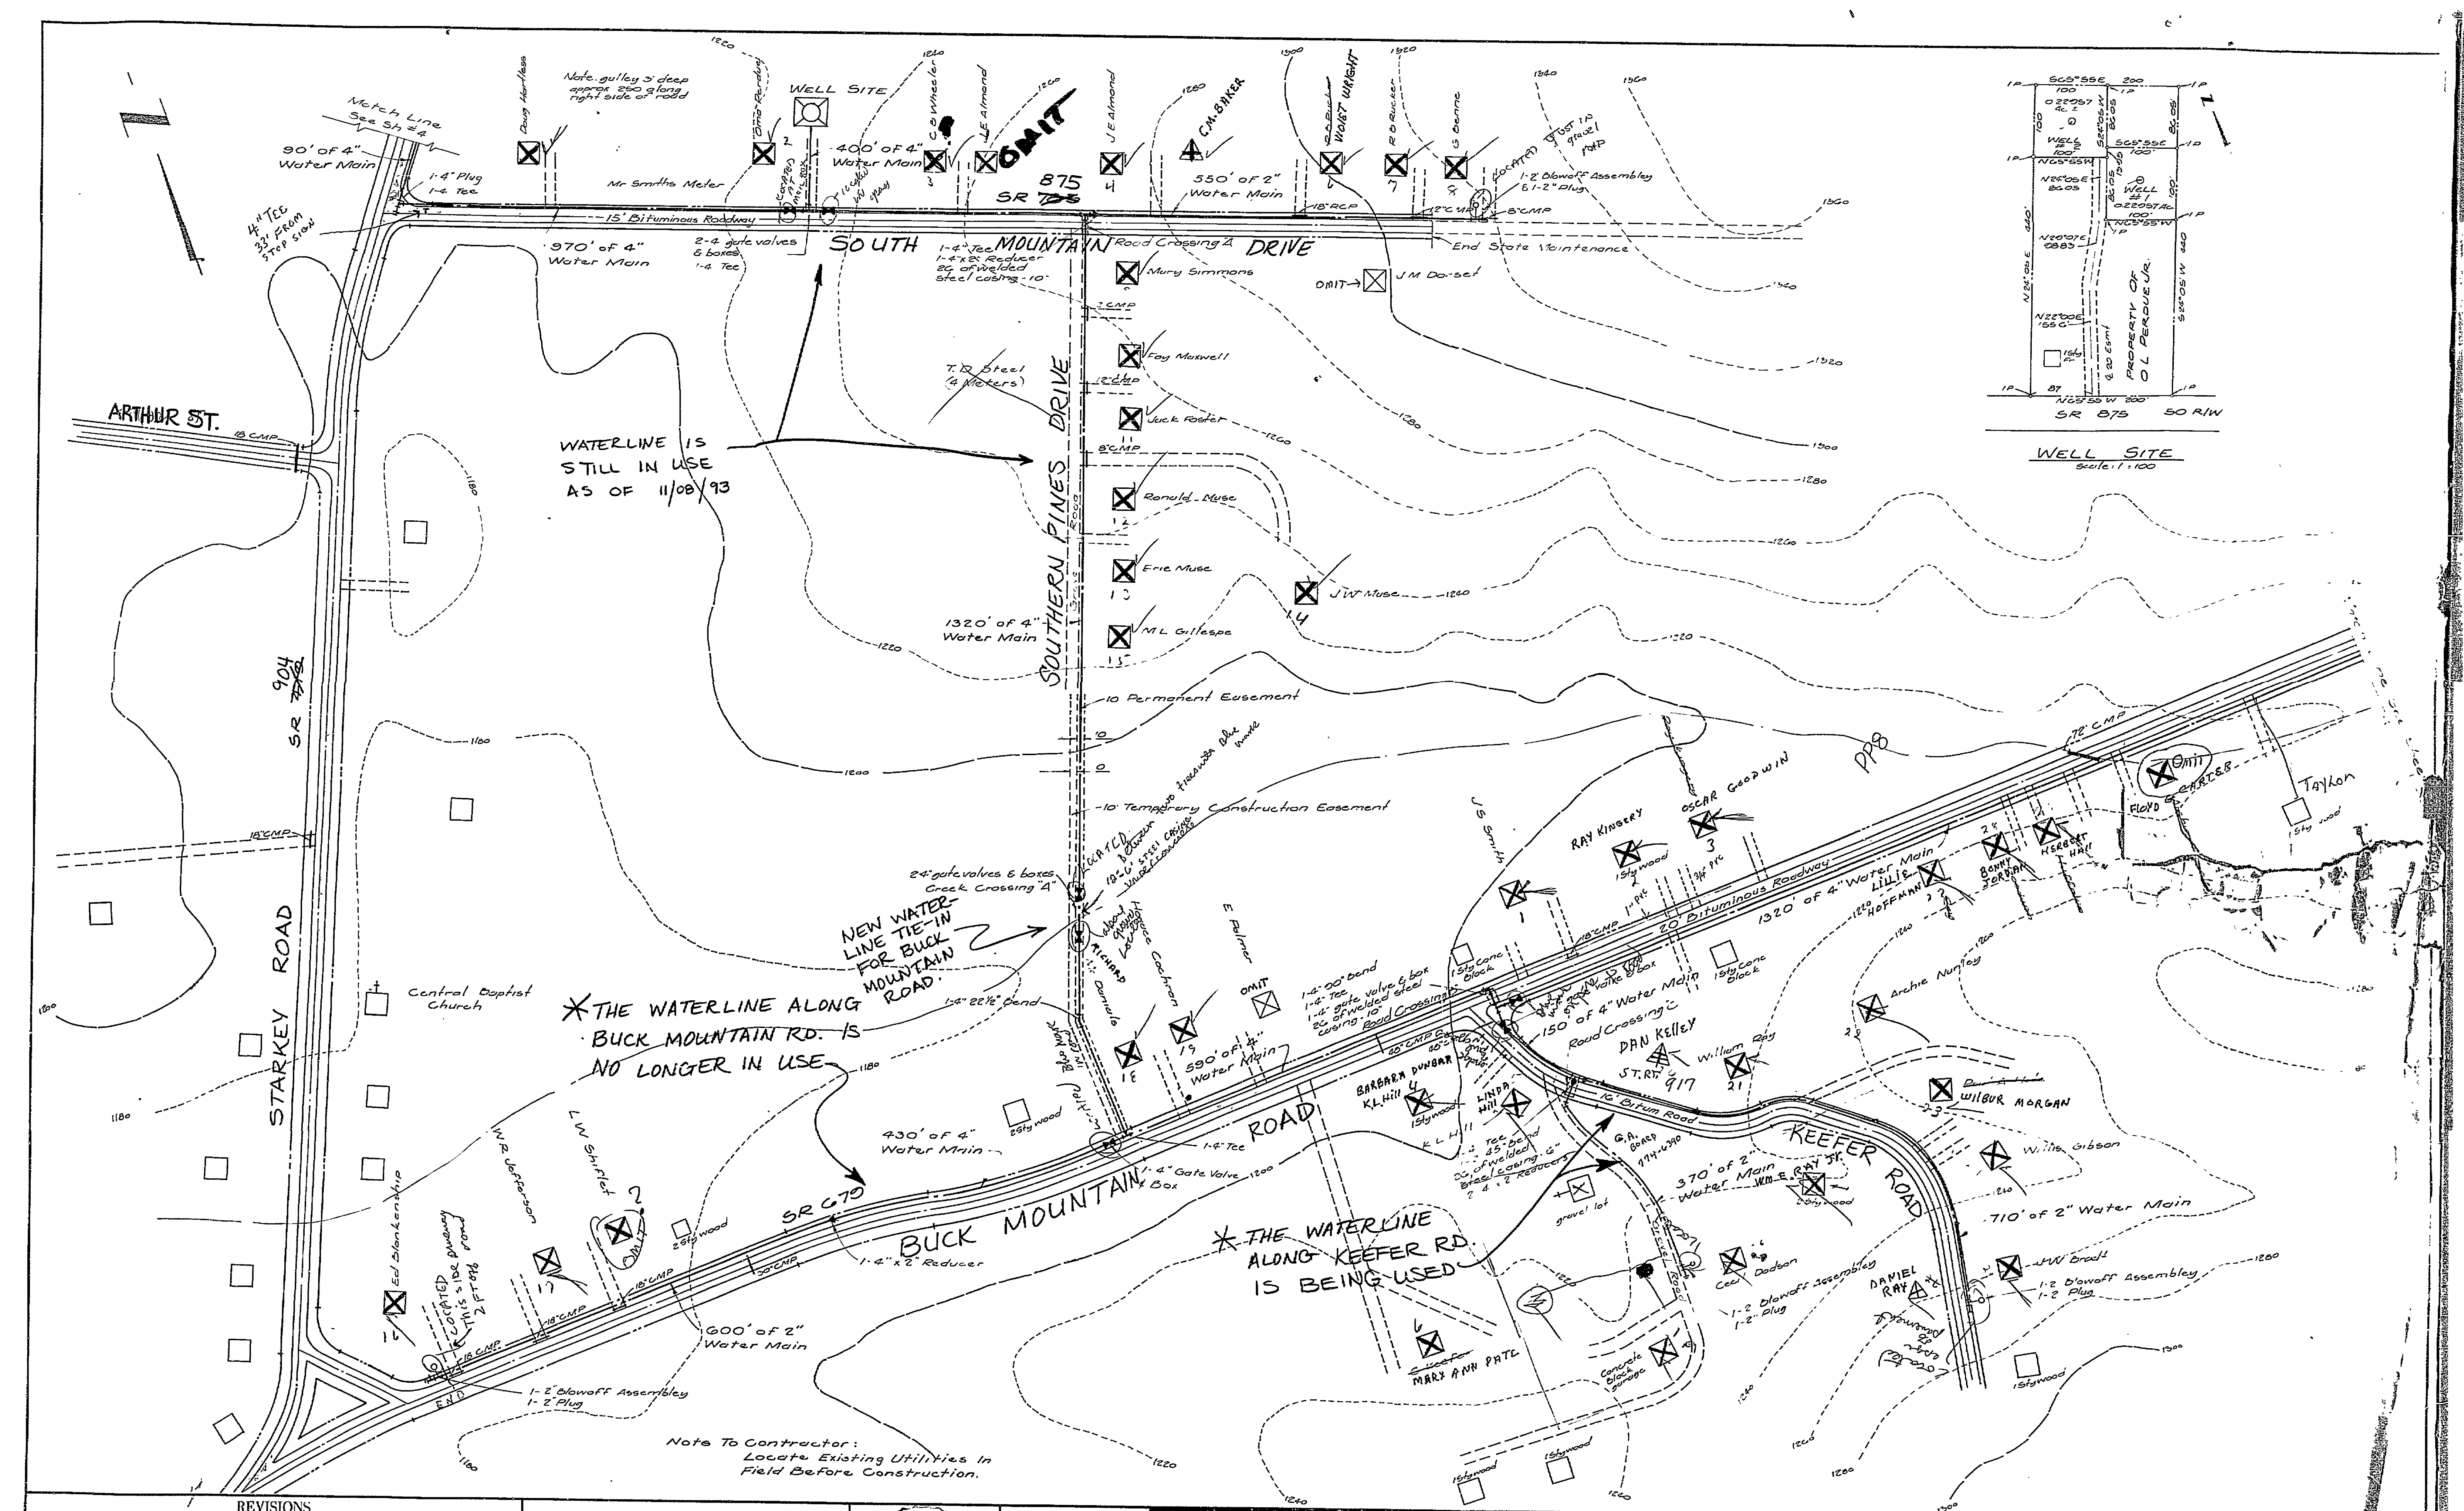


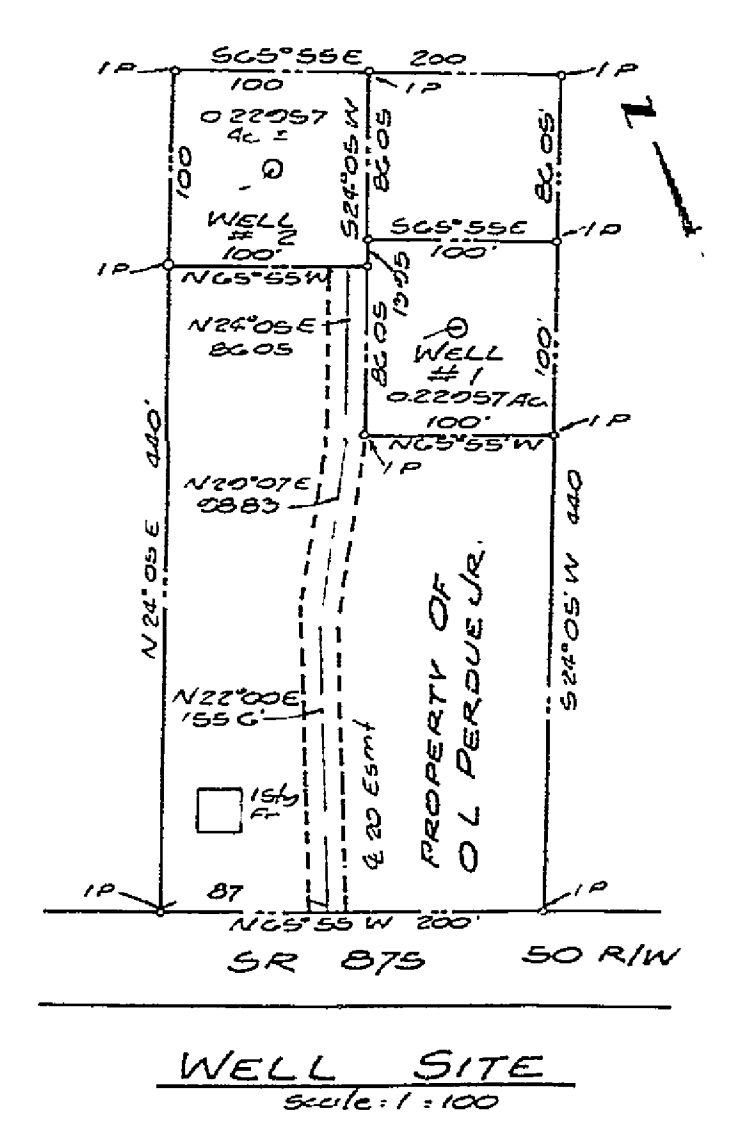

REVISIONS				
no.	date	description	by	ckd.

job number: 7301-3
 date: Jan. 1973
 designed by: D.U.R.
 drawn by: Garner
 approved by: E.R.S.

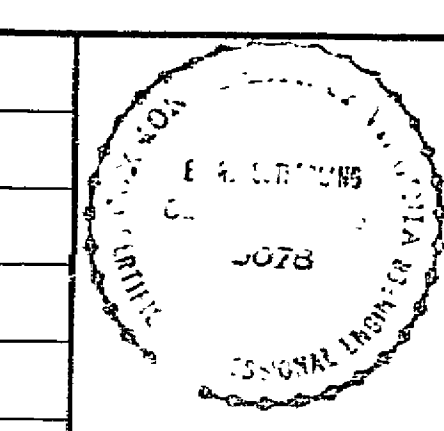

gilbert w. clifford & associates, inc.

ENGINEERS LAND PLANNERS SURVEYORS

Route 17 off Berea Post Office Box 5425 Fredericksburg, Virginia 22401-3700 703/752-0111

DEMONSTRATION WATER PROJECT
 RURAL WATER SUPPLY SYSTEM
 FOR
PINE MOUNTAIN WATER CO., INC.
 WATER DISTRIBUTION SYSTEM
 ROANOKE COUNTY, VIRGINIA WC-0039

scale
 1" = 100'
 sheet
 2
 of
 6

