


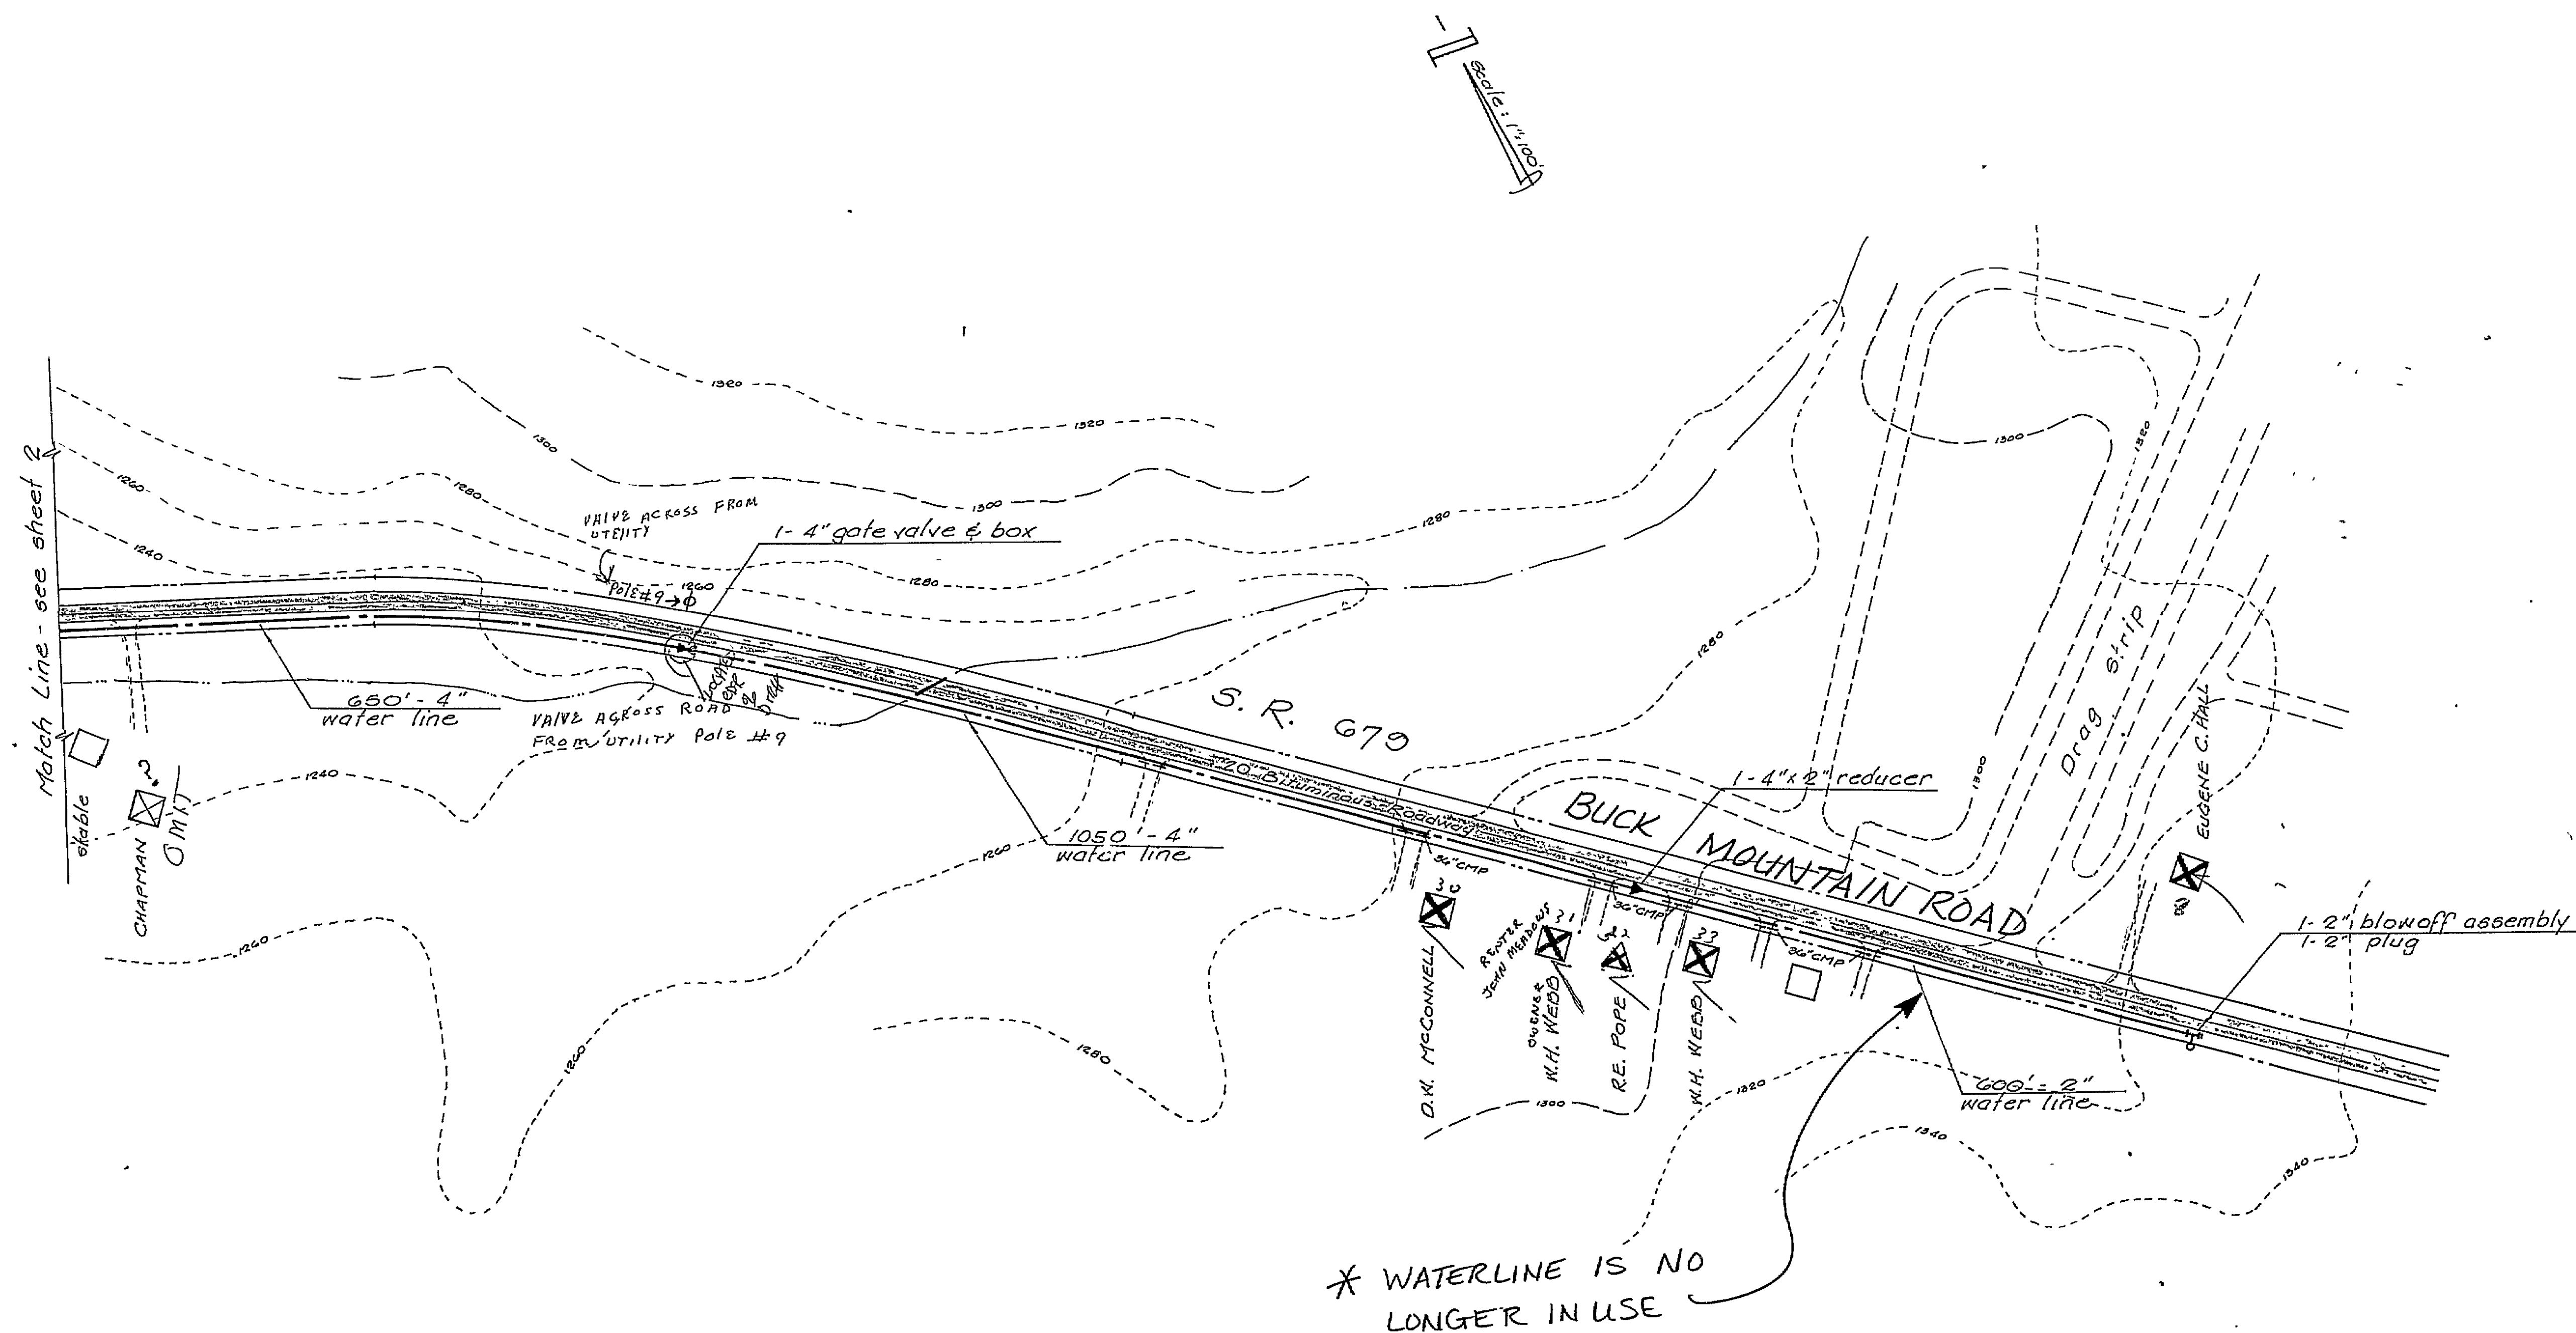

Note To Contractor:
Locate Existing Utilities In
Field Before Construction.

87.19

REVISIONS				job number: 7301-3			gilbert w. clifford & associates, inc. ENGINEERS LAND PLANNERS SURVEYORS Route 17 at Berea Post Office Box 5425 Fredericksburg, Virginia 22401 (703) 752-5011	DEMONSTRATION WATER PROJECT RURAL WATER SUPPLY SYSTEM FOR PINE MOUNTAIN WATER CO., INC. WATER DISTRIBUTION SYSTEM ROANOKE COUNTY, VIRGINIA		scale 1" = 100'
no.	date	description	by	ckd.	date: Feb. 1973			sheet		
					designed by: D. J. R.			3		
					drawn by: Hessler			of		
					approved by: E.R.S.			6		

WC-0040

