



-1-

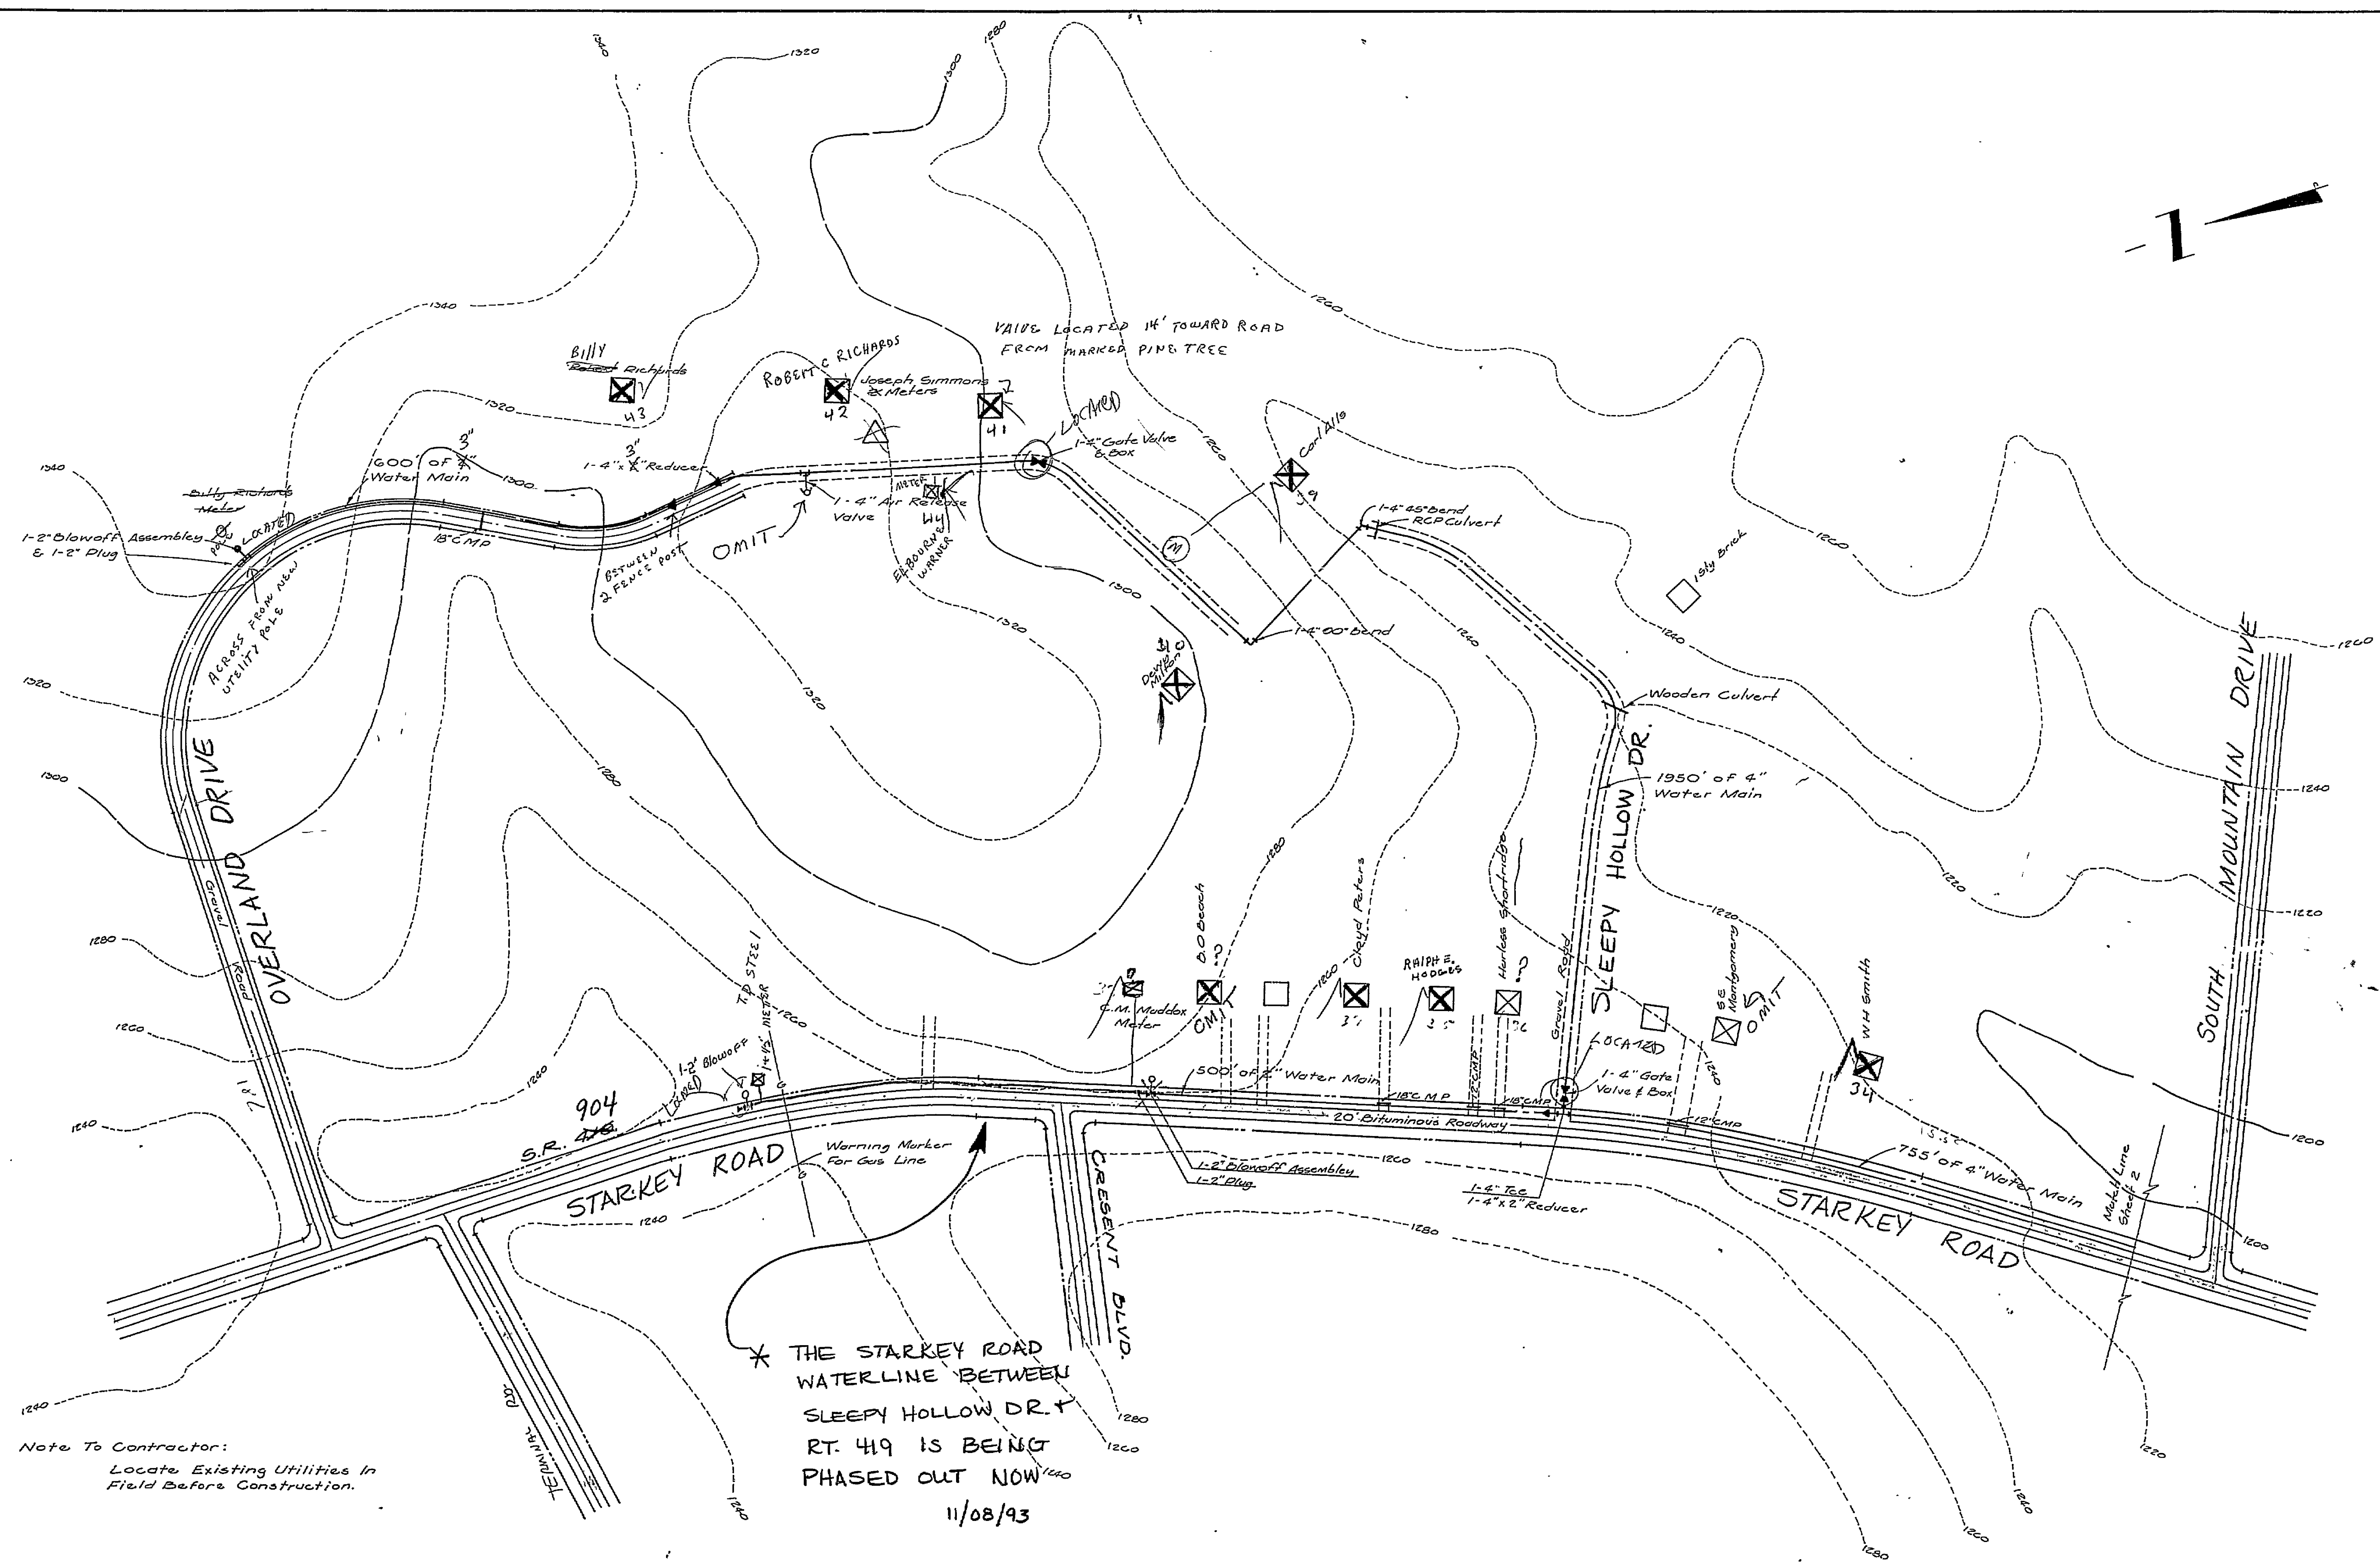

Note To Contractor:
Locate Existing Utilities in
Field Before Construction.

* THE STARKEY ROAD
WATERLINE BETWEEN
SLEEPY HOLLOW DR. &
RT. 419 IS BEING
PHASED OUT NOW
11/08/93

REVISIONS					job number: 6923-13-A
no.	date	description	by	ckd.	
					date: Jan. 1973
					designed by: D.R.
					drawn by: G.W.G.
					approved by: E.R.S.

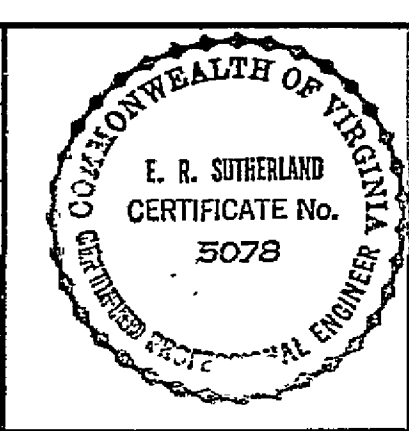

gilbert w. clifford & associates, inc.

ENGINEERS LAND PLANNERS SURVEYORS

Route 17 at Berea Post Office Box 5425 Fredericksburg, Virginia 22401 (703) 752-5011

DEMONSTRATION WATER PROJECT
RURAL WATER SUPPLY SYSTEM
FOR
PINE MOUNTAIN WATER CO., INC.
WATER DISTRIBUTION SYSTEM
ROANOKE COUNTY, VIRGINIA

scale
1"=100'
sheet
4
of
6

WC-0041

