
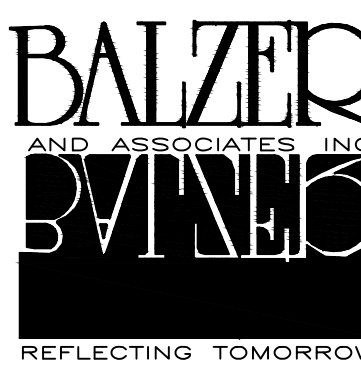


SIGHT DISTANCE PLAN


SCALE: 1"=20'

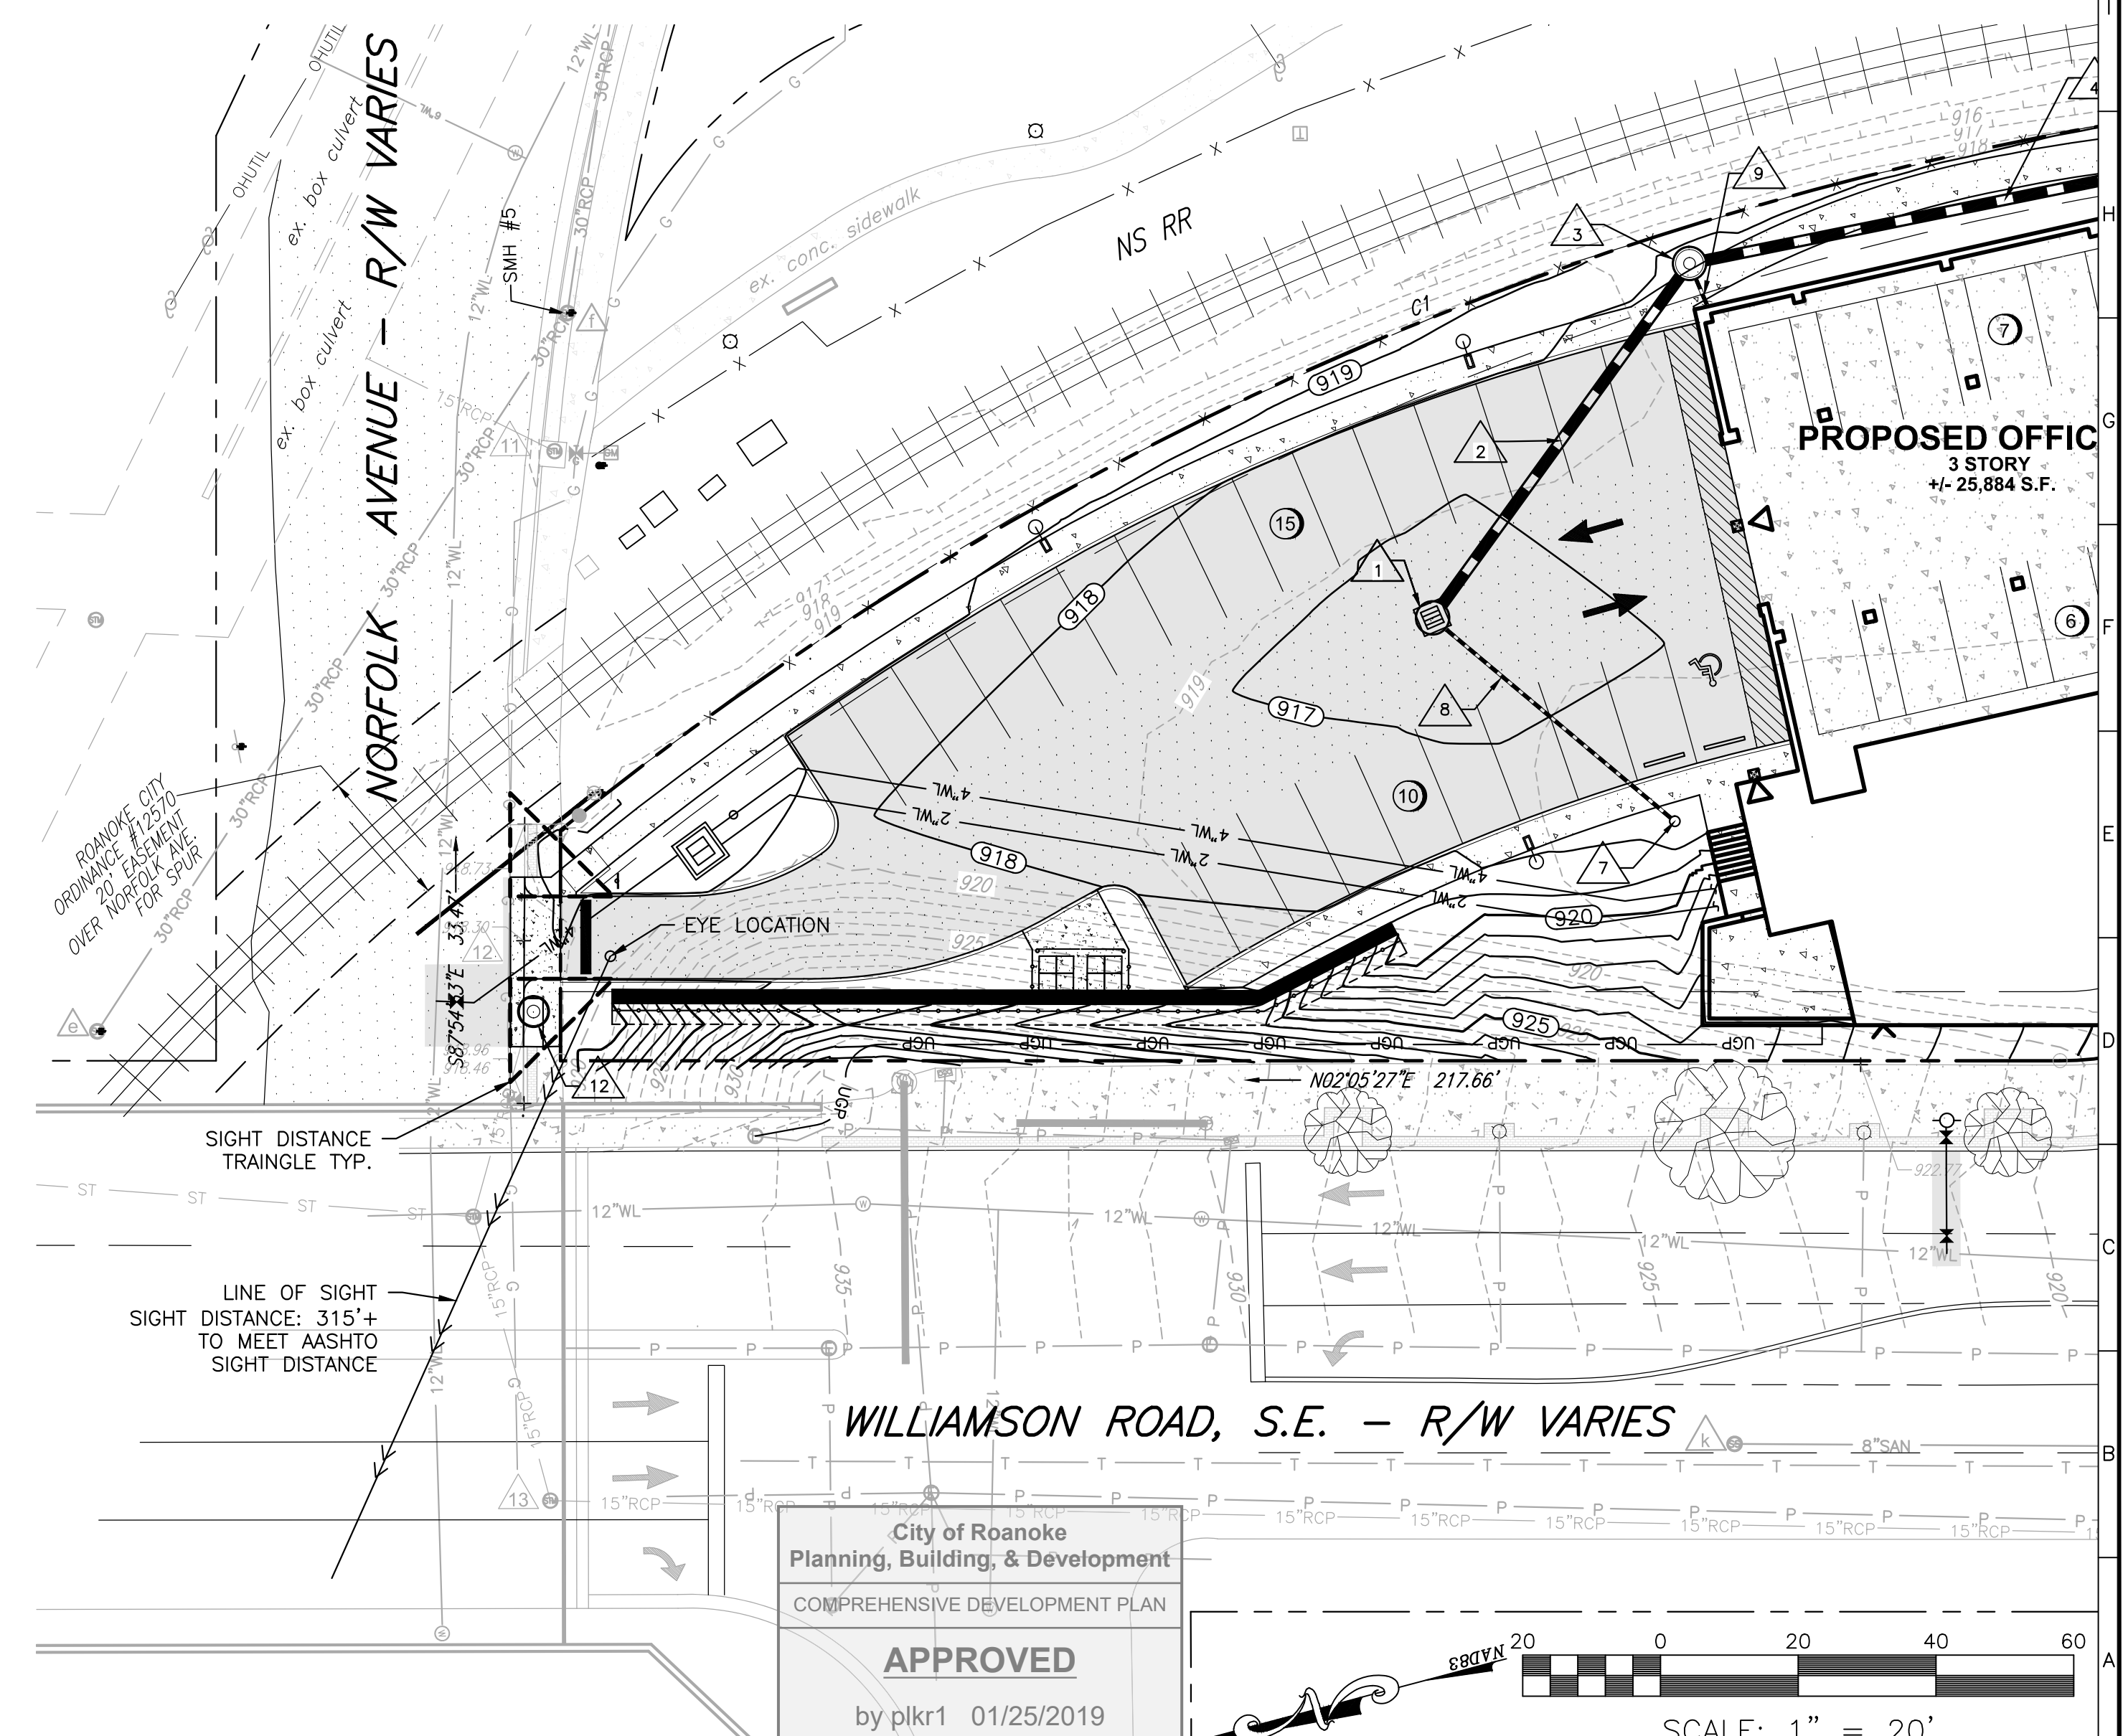

www.balzer.cc
Roanoke
New River Valley
Richmond
Staunton
Harrisonburg

RESIDENTIAL LAND DEVELOPMENT ENGINEERING
SITE DEVELOPMENT ENGINEERING
LAND USE PLANNING & ZONING
LANDSCAPE ARCHITECTURE
LAND SURVEYING
ARCHITECTURE
STRUCTURAL ENGINEERING
TRANSPORTATION ENGINEERING
ENVIRONMENTAL & SOIL SCIENCE
WETLAND DELINEATIONS & STREAM EVALUATIONS

Balzer and Associates, Inc.
1208 Corporate Circle
Roanoke, VA 24018
540-772-9580
FAX 540-772-8050

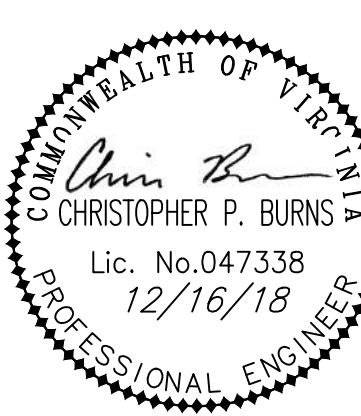

PINNACLE BANK CORPORATE
202 CAMPBELL AVE SOUTHEAST
DETAILS C
CITY OF ROANOKE, VIRGINIA

DRAWN BY CLL
DESIGNED BY BTC
CHECKED BY BTC
DATE 10/24/2018
SCALE AS SHOWN

REVISIONS:
11/16/2018
12/16/2018

SHEET NO.
C13
JOB NO. 03180055.00