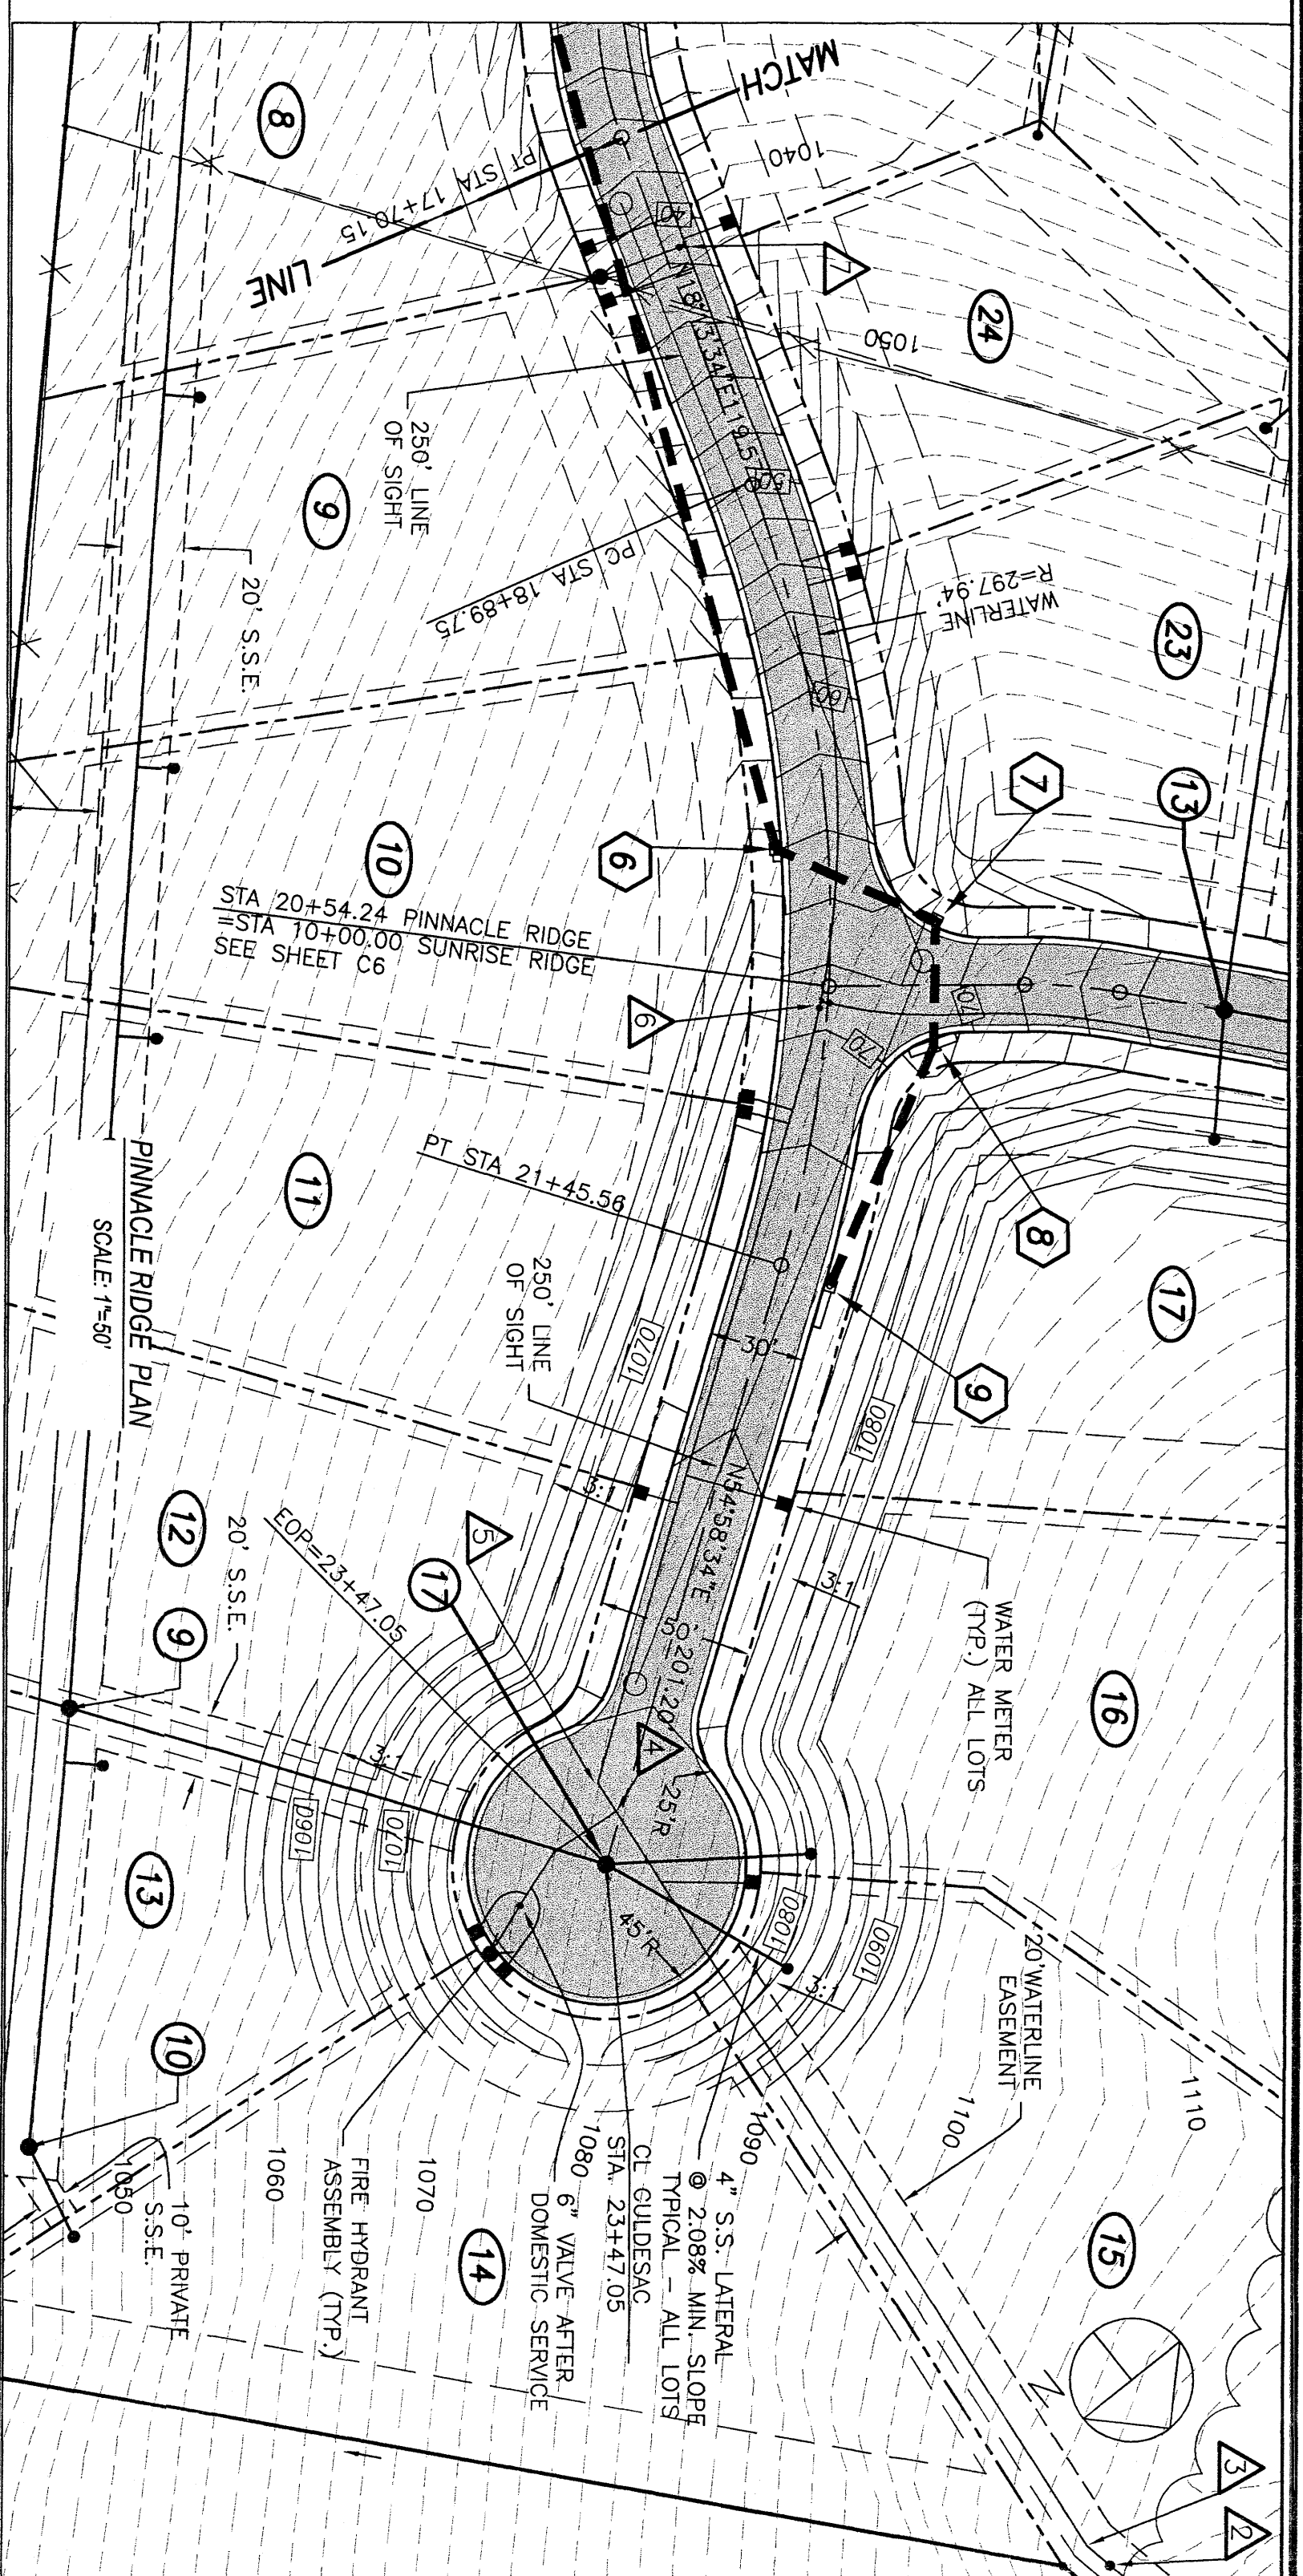
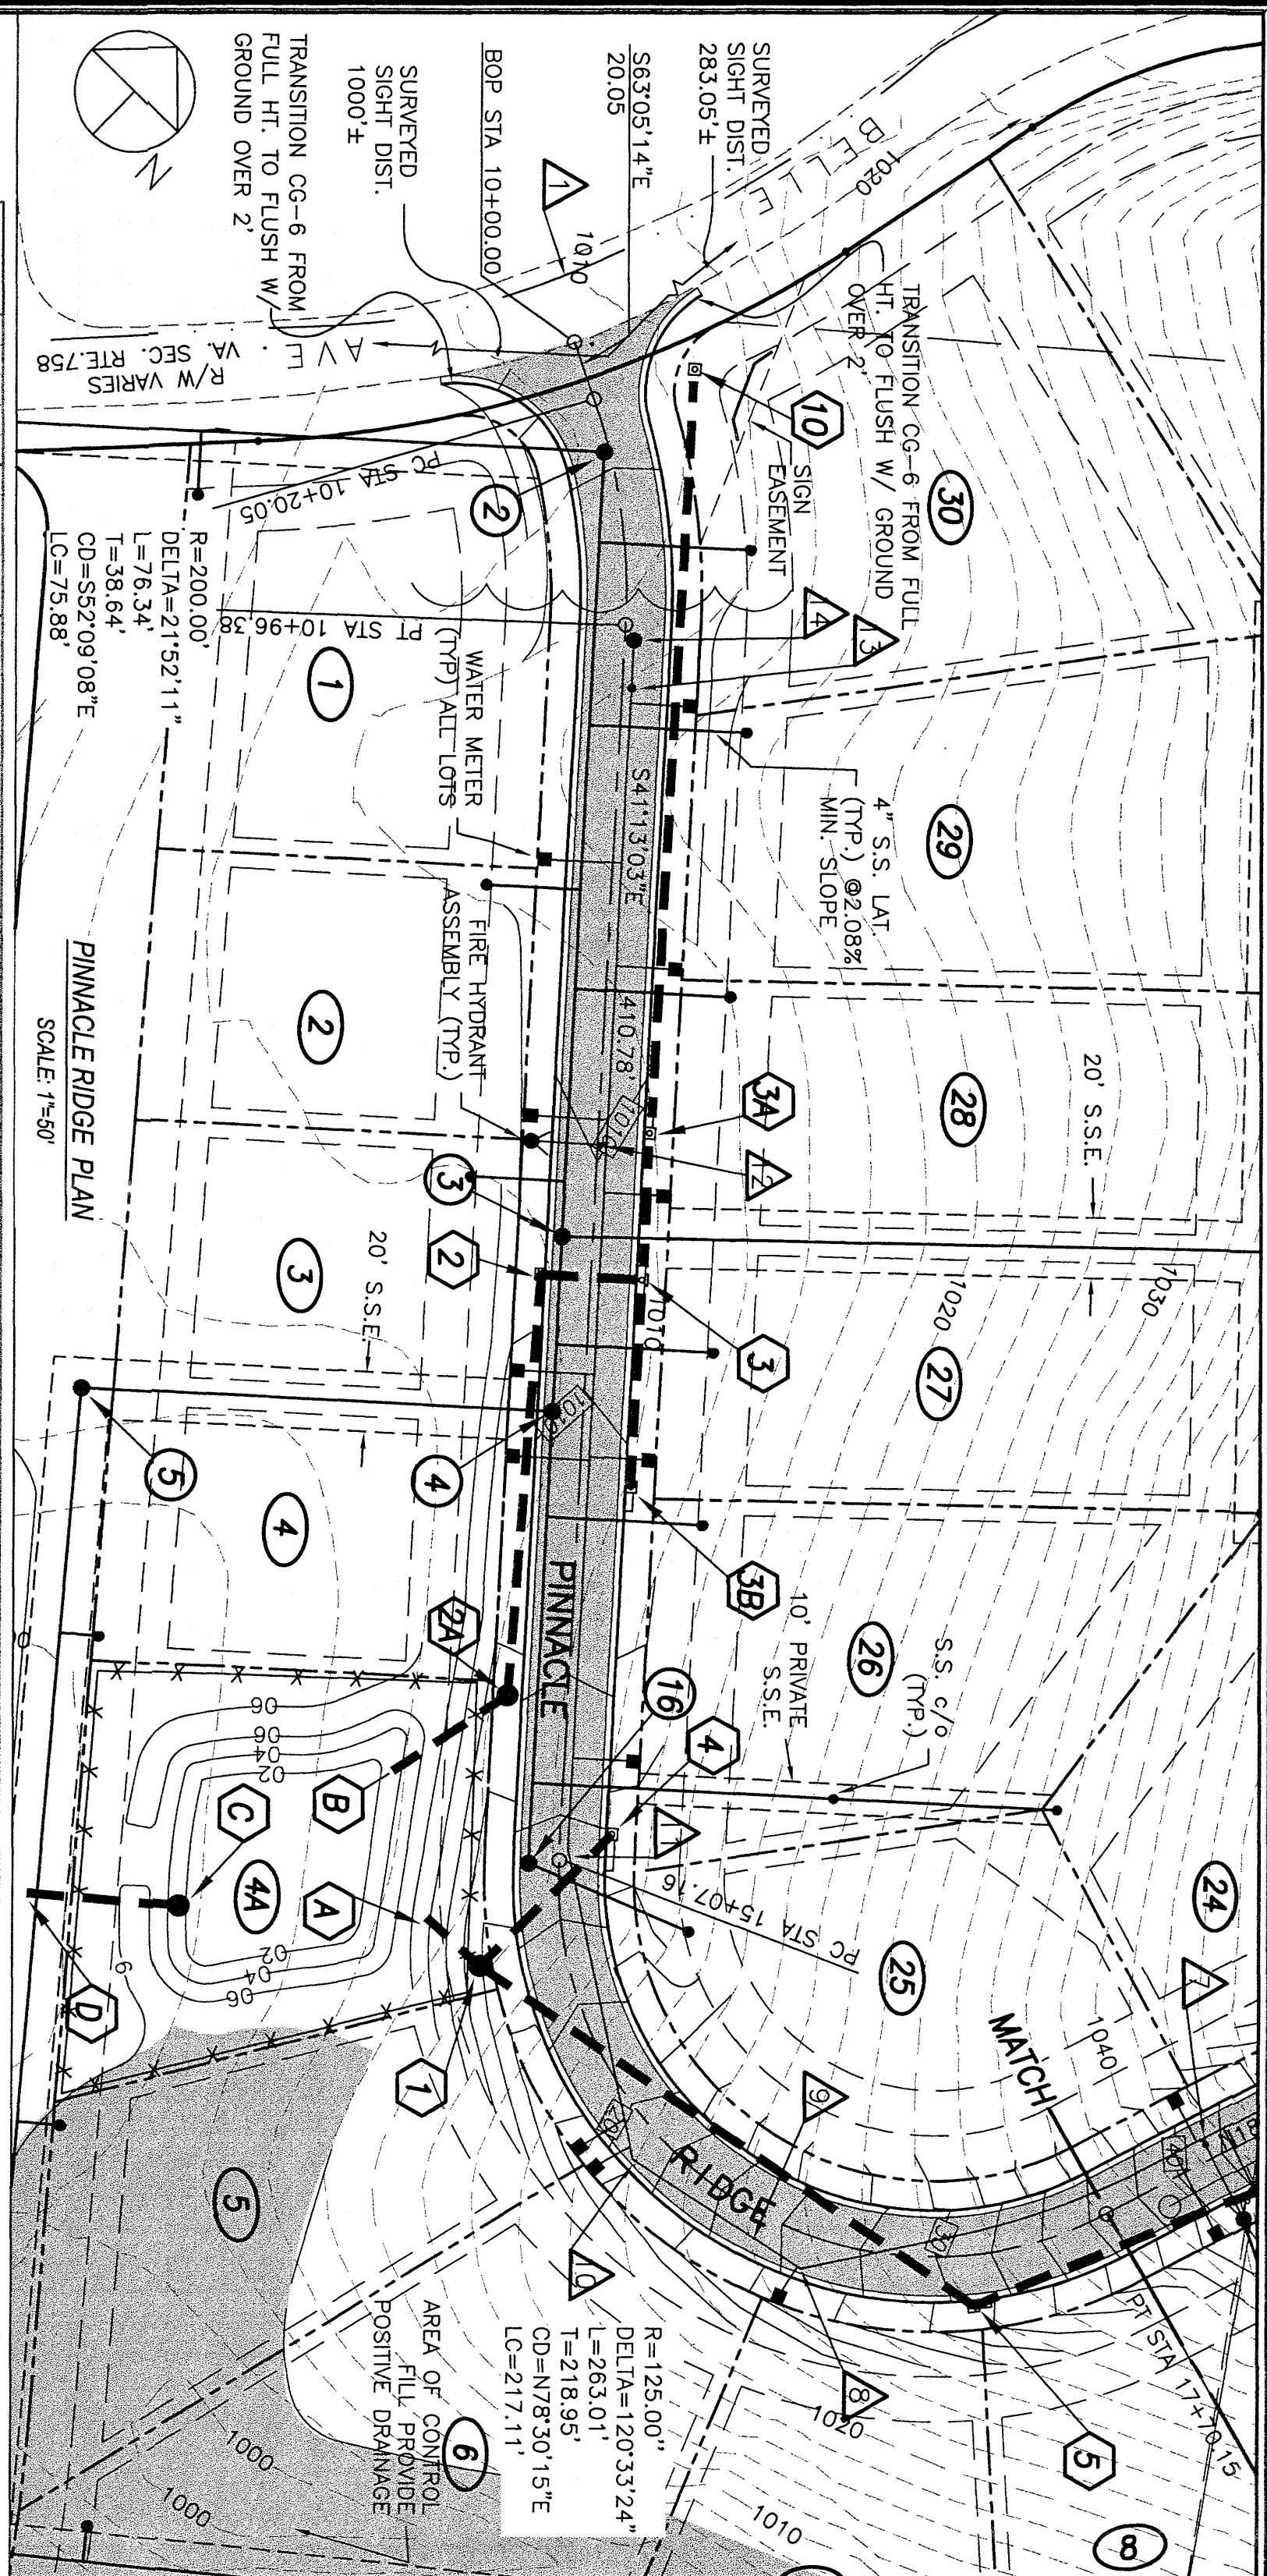
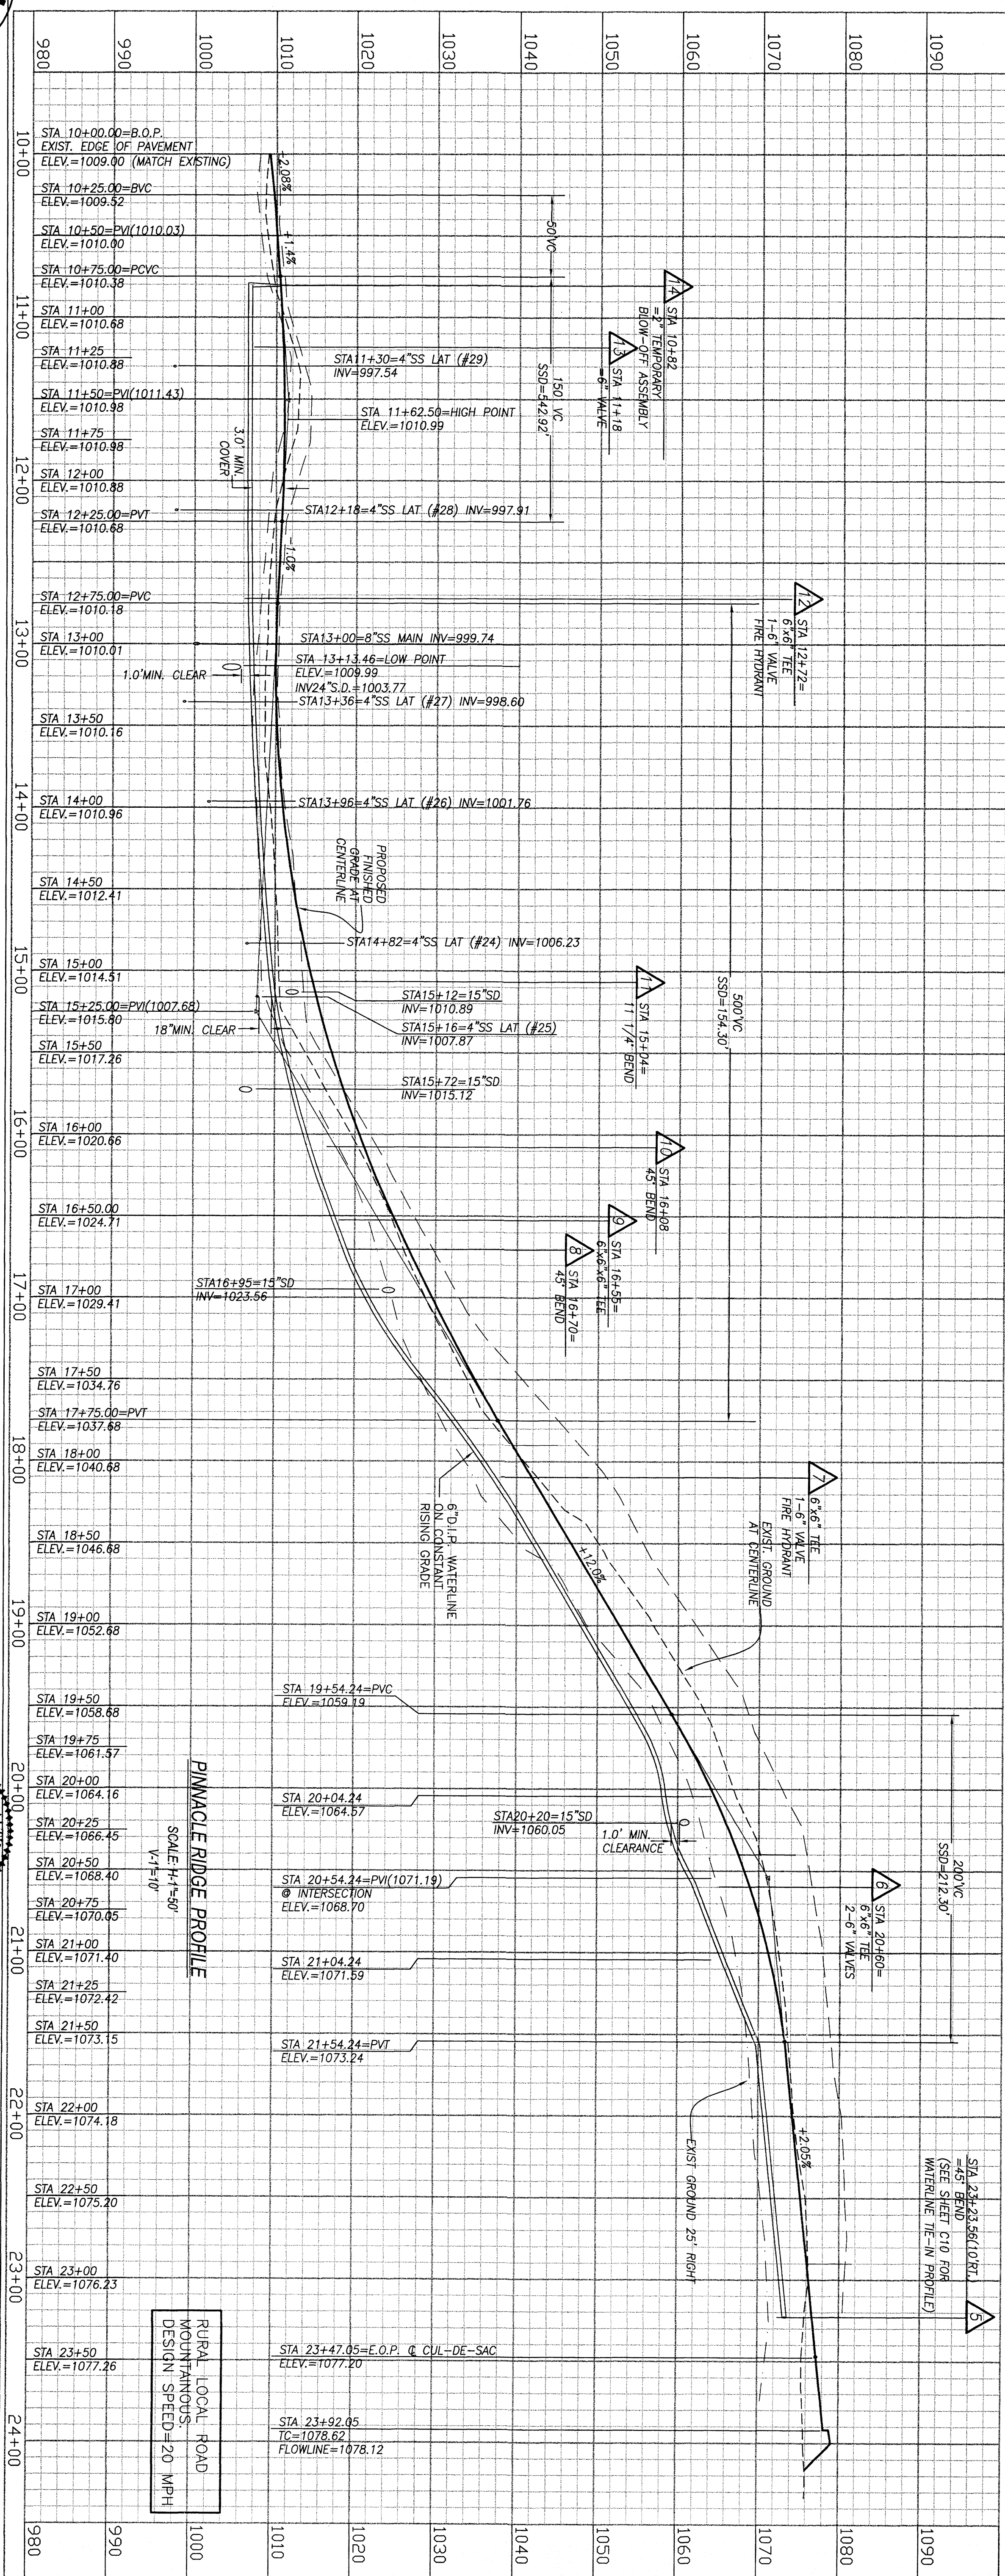


ENGINEERING CONCEPTS, INC.

20 S. ROANOKE ST., PO BOX 619
FINCASTLE, VIRGINIA 24090
540.473.1253 FAX: 540.473.1254

A circular professional engineer seal for the Commonwealth of Virginia. The outer ring contains the text "COMMONWEALTH OF VIRGINIA" at the top and "PROFESSIONAL ENGINEER" at the bottom. Inside the ring, the name "Robert H. Waapler, Jr." is written in a cursive script. Below the name, the number "No. 34713" is printed. At the bottom of the seal, the date "8/9/00" is stamped.

Drawn	MSMJ
Designed	MSMJ
Checked	JDE/RHW
Approved	RHW

**PINNACLE RIDGE
PLAN & PROFILE**

SCALE: AS SHOWN
AUG. 9, 2000
PROJECT: 00093
C5 of 11