

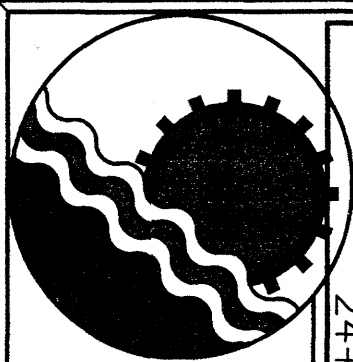
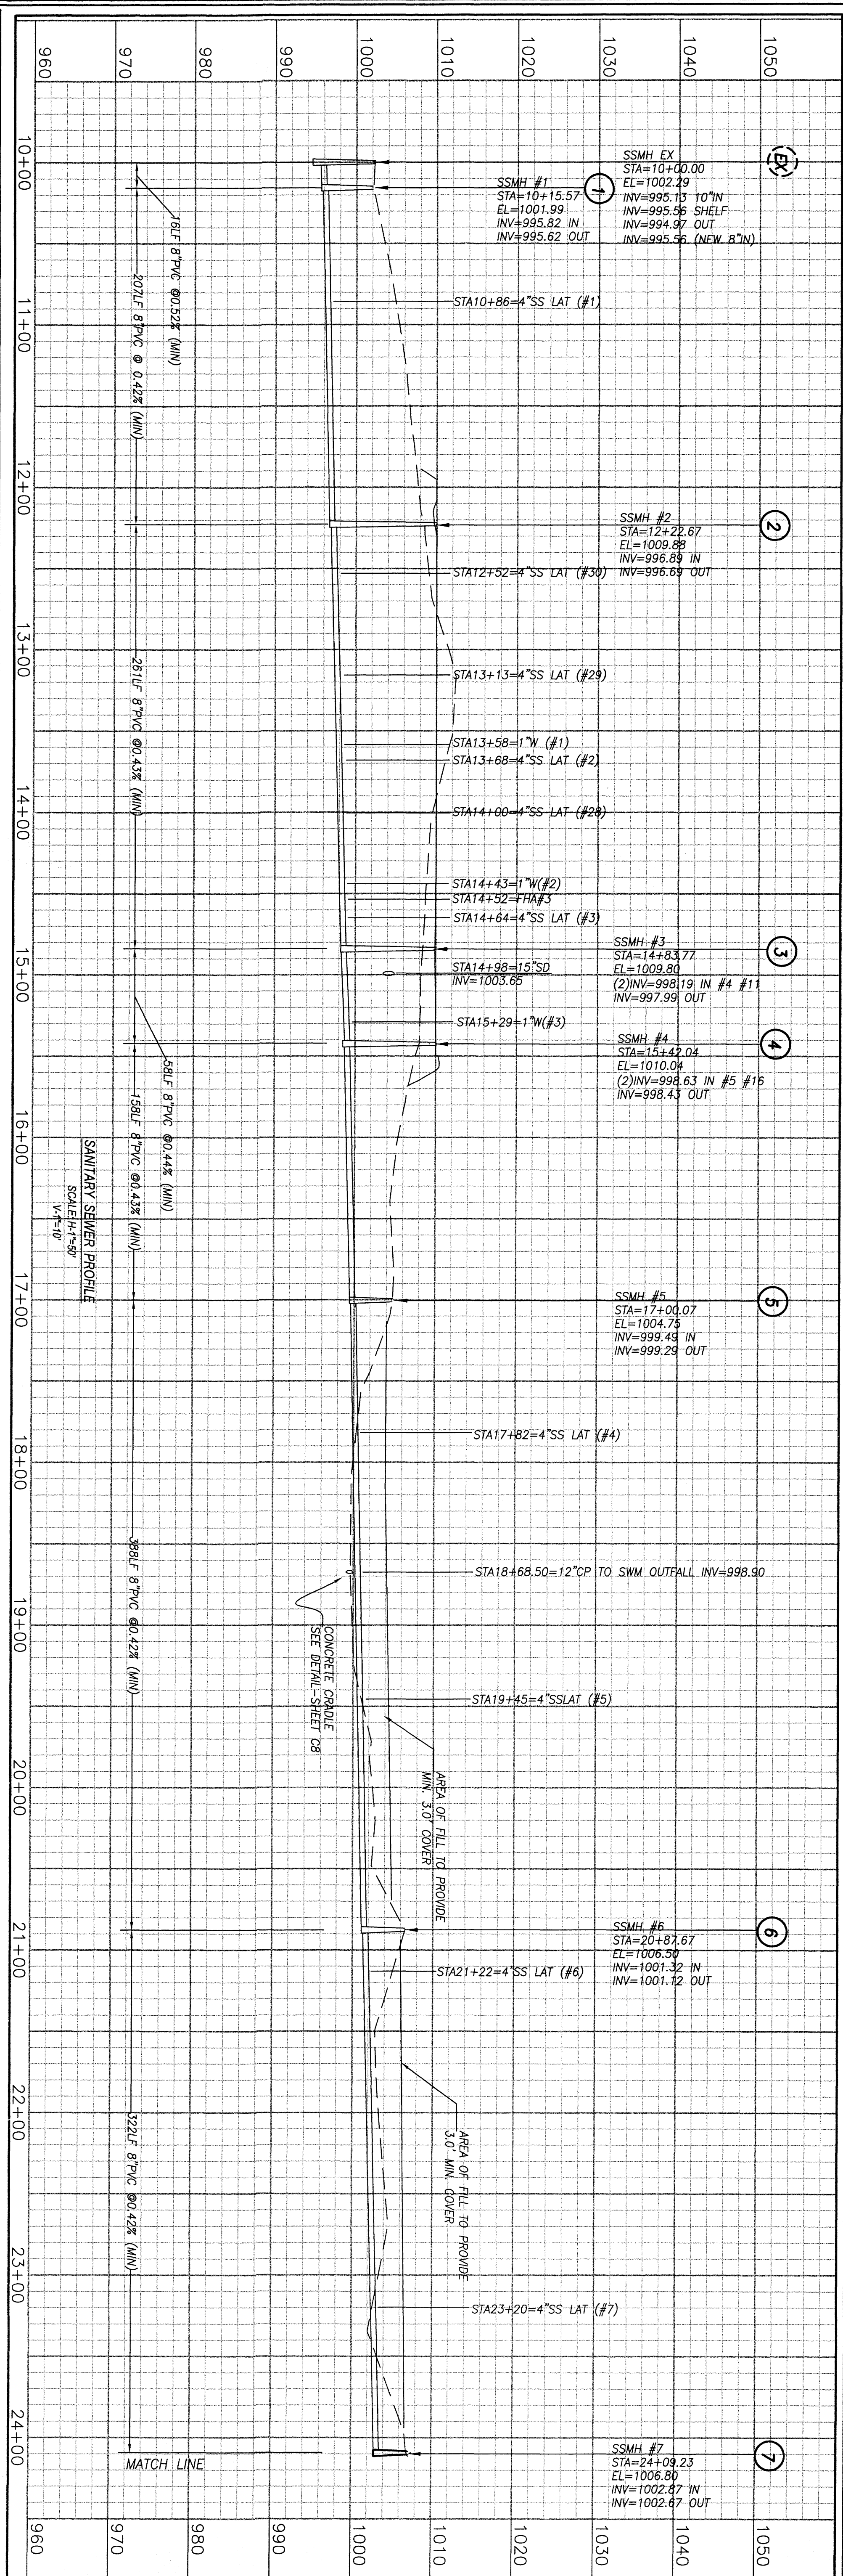
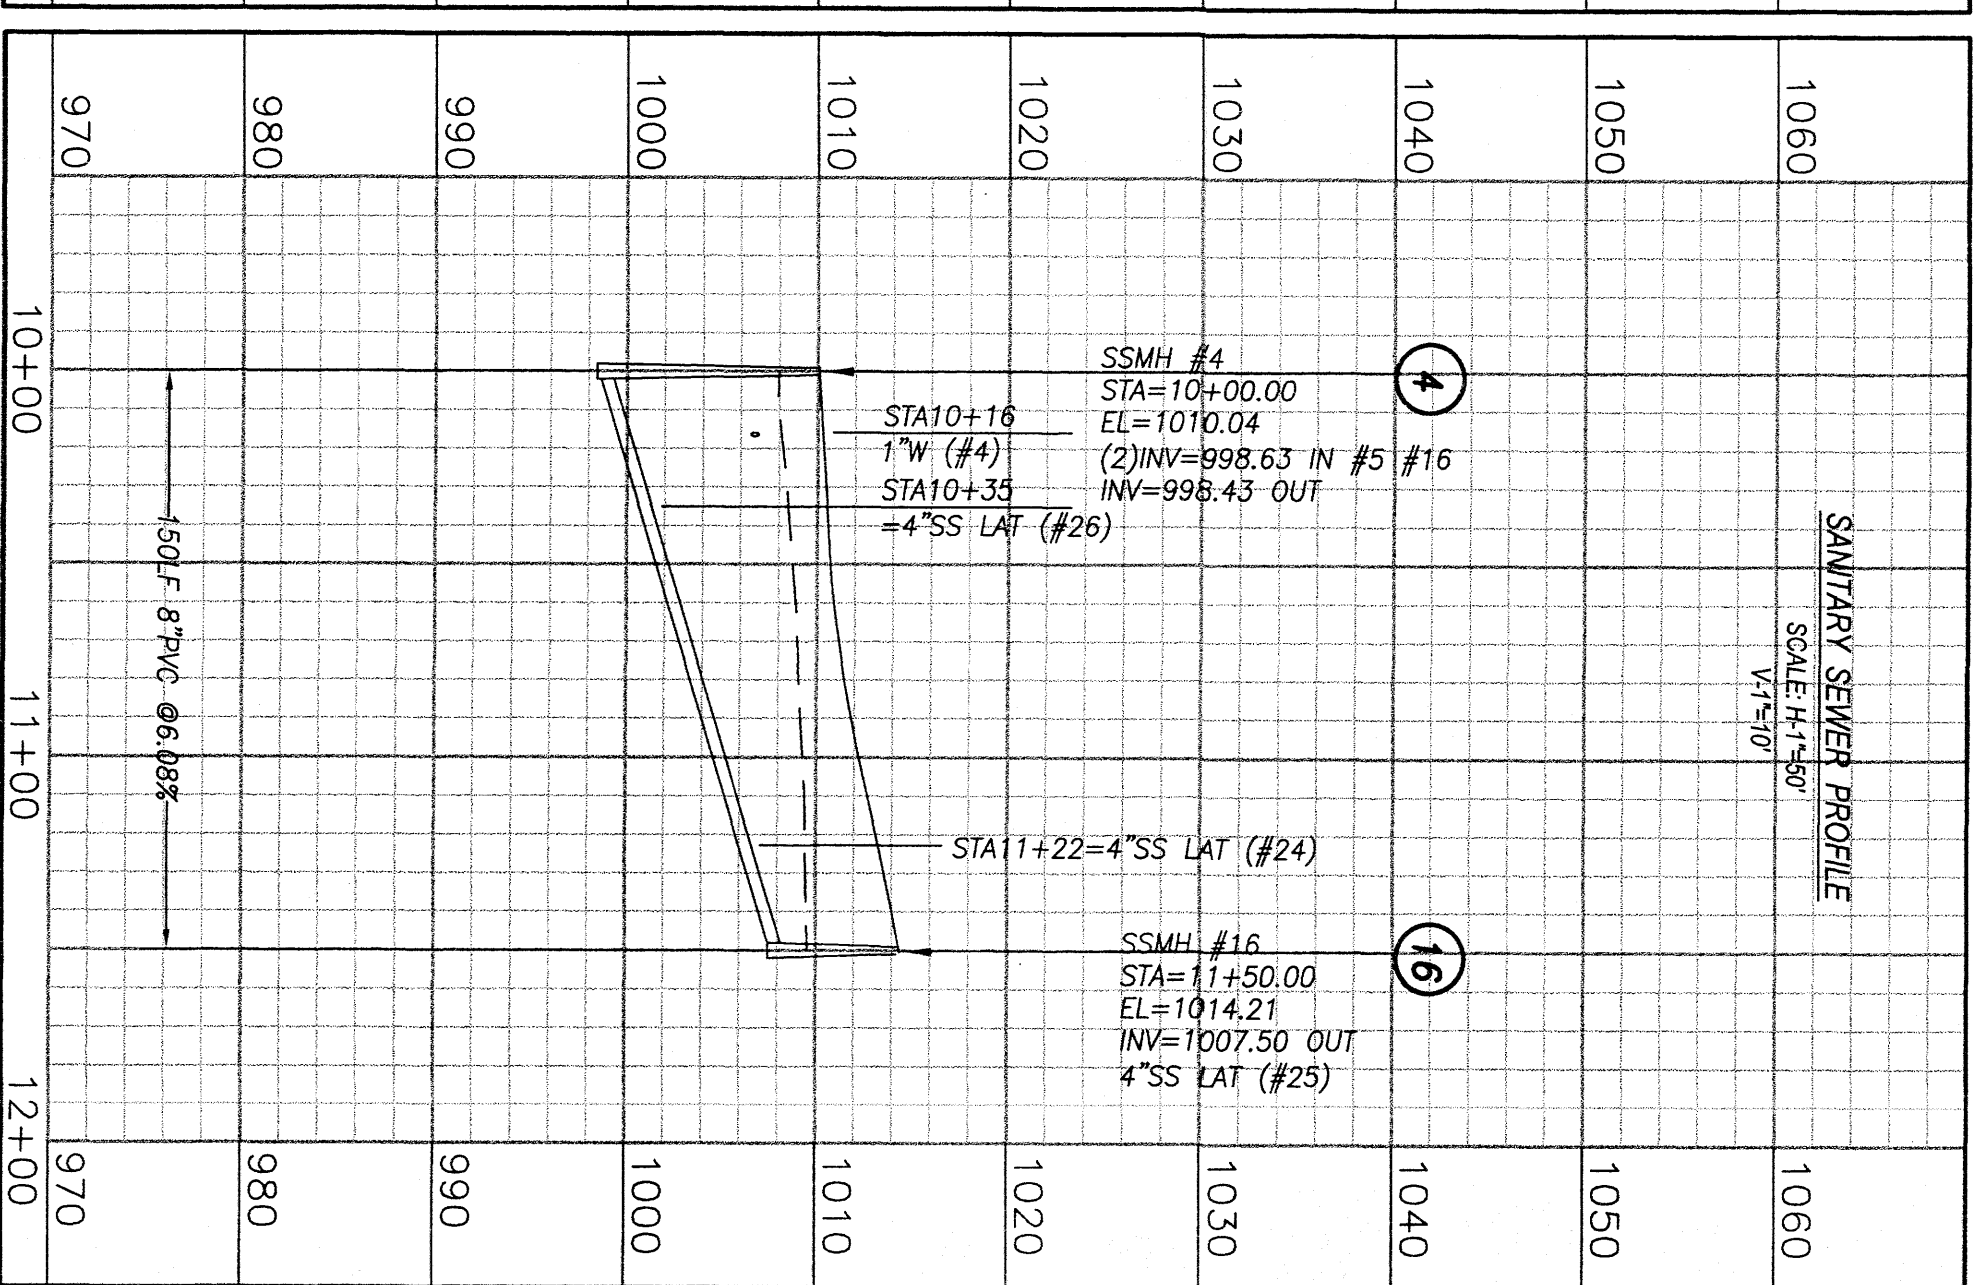


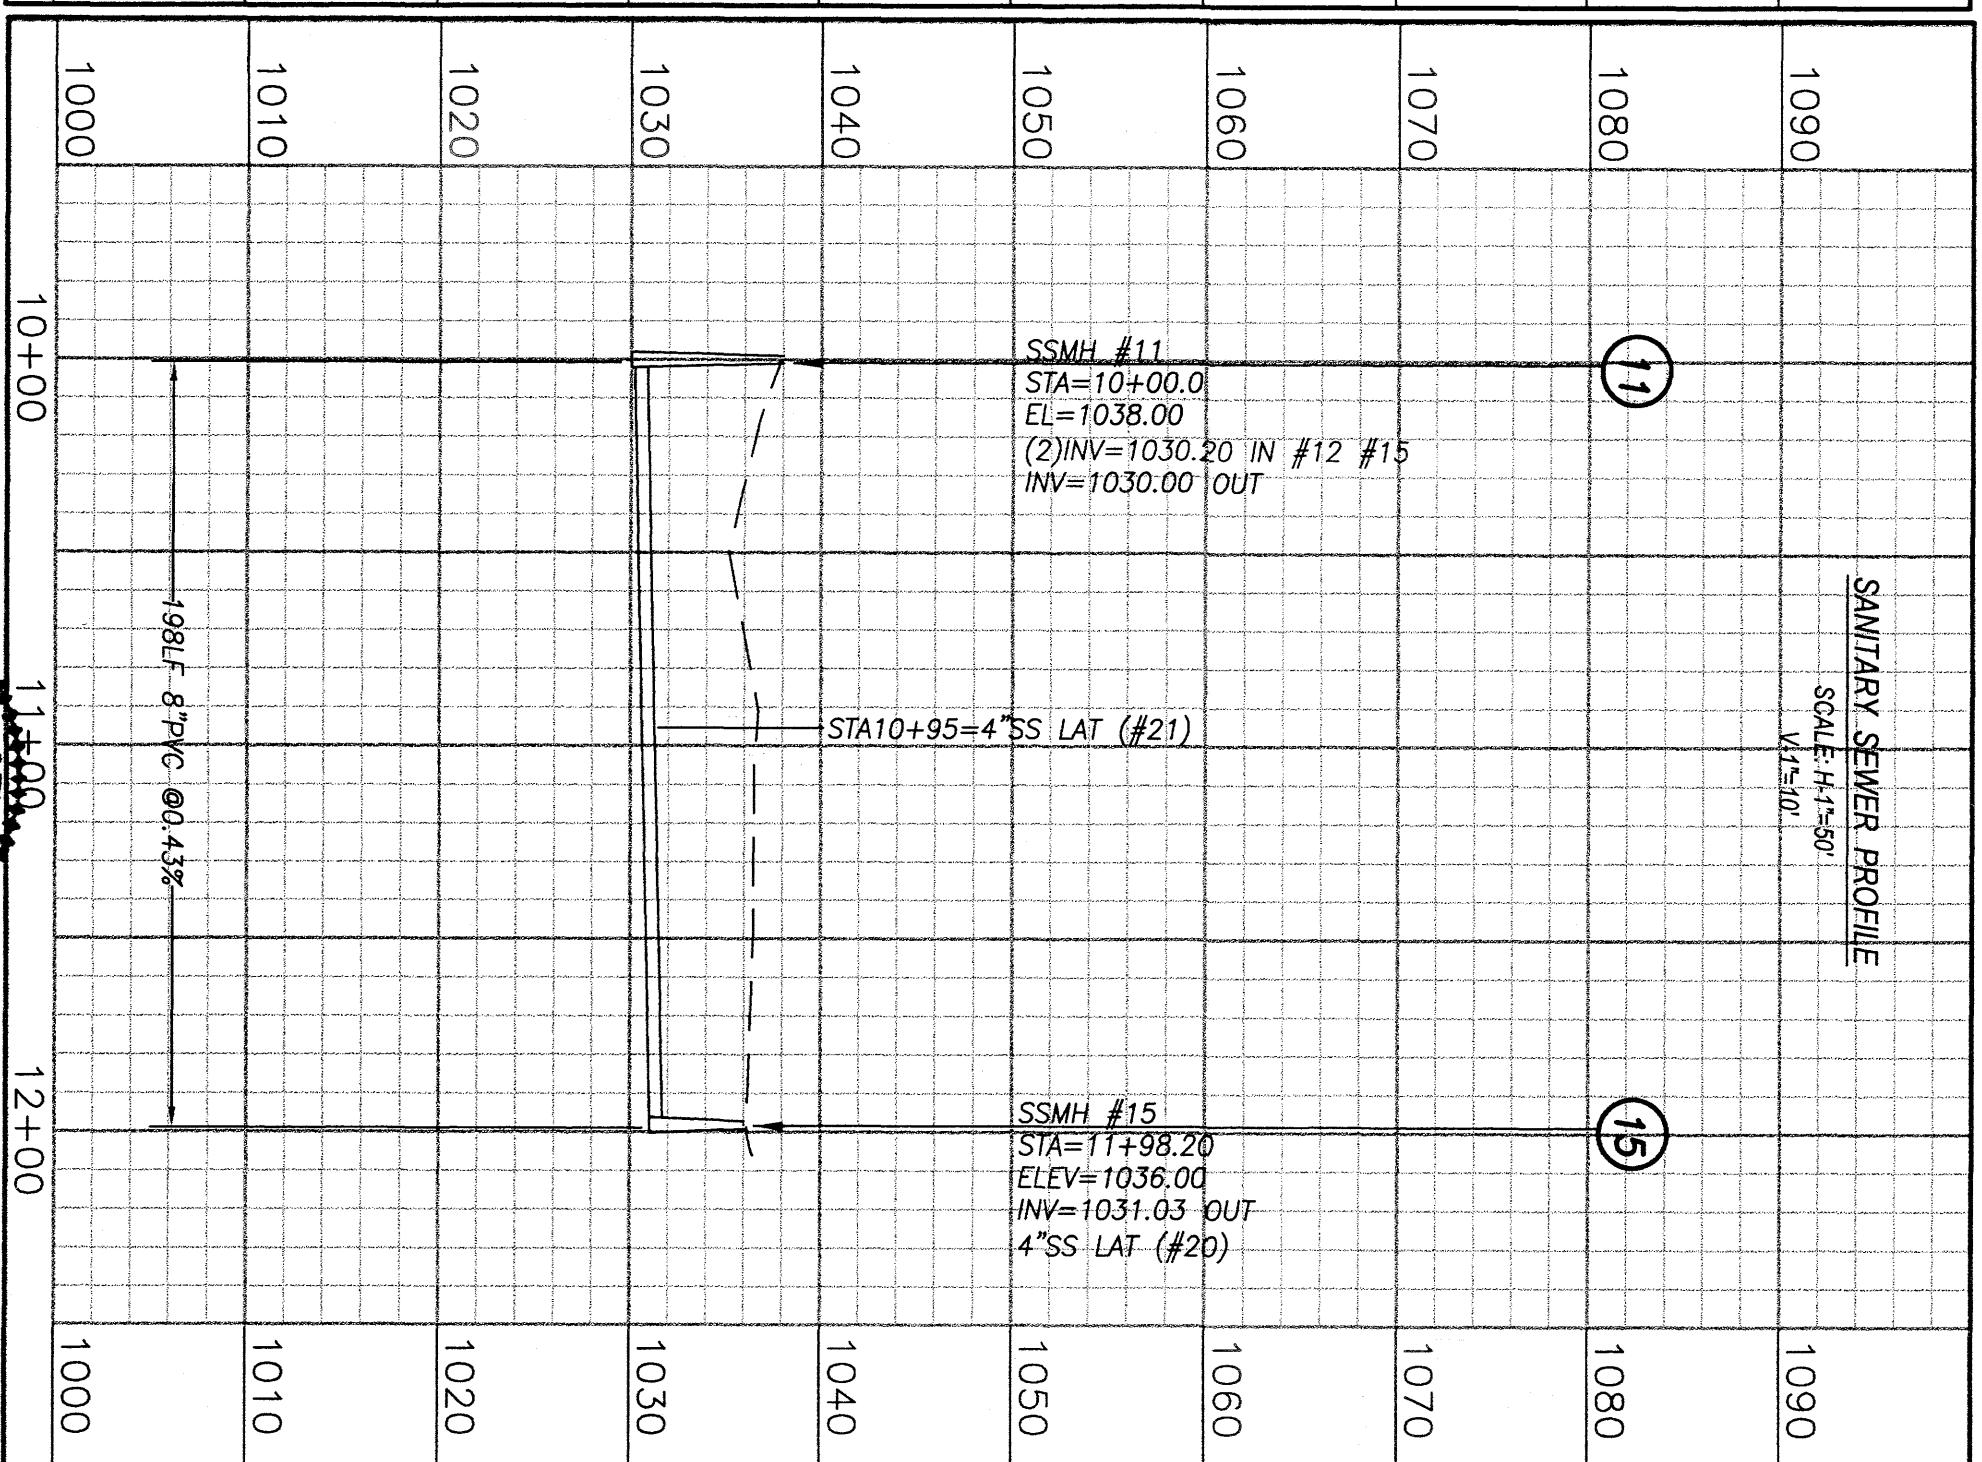

ENGINEERING CONCEPTS, INC.
20 S. ROANOKE ST., PO BOX 619
FINCASTLE, VIRGINIA 24090
540.473.1259 FAX: 540.473.1254

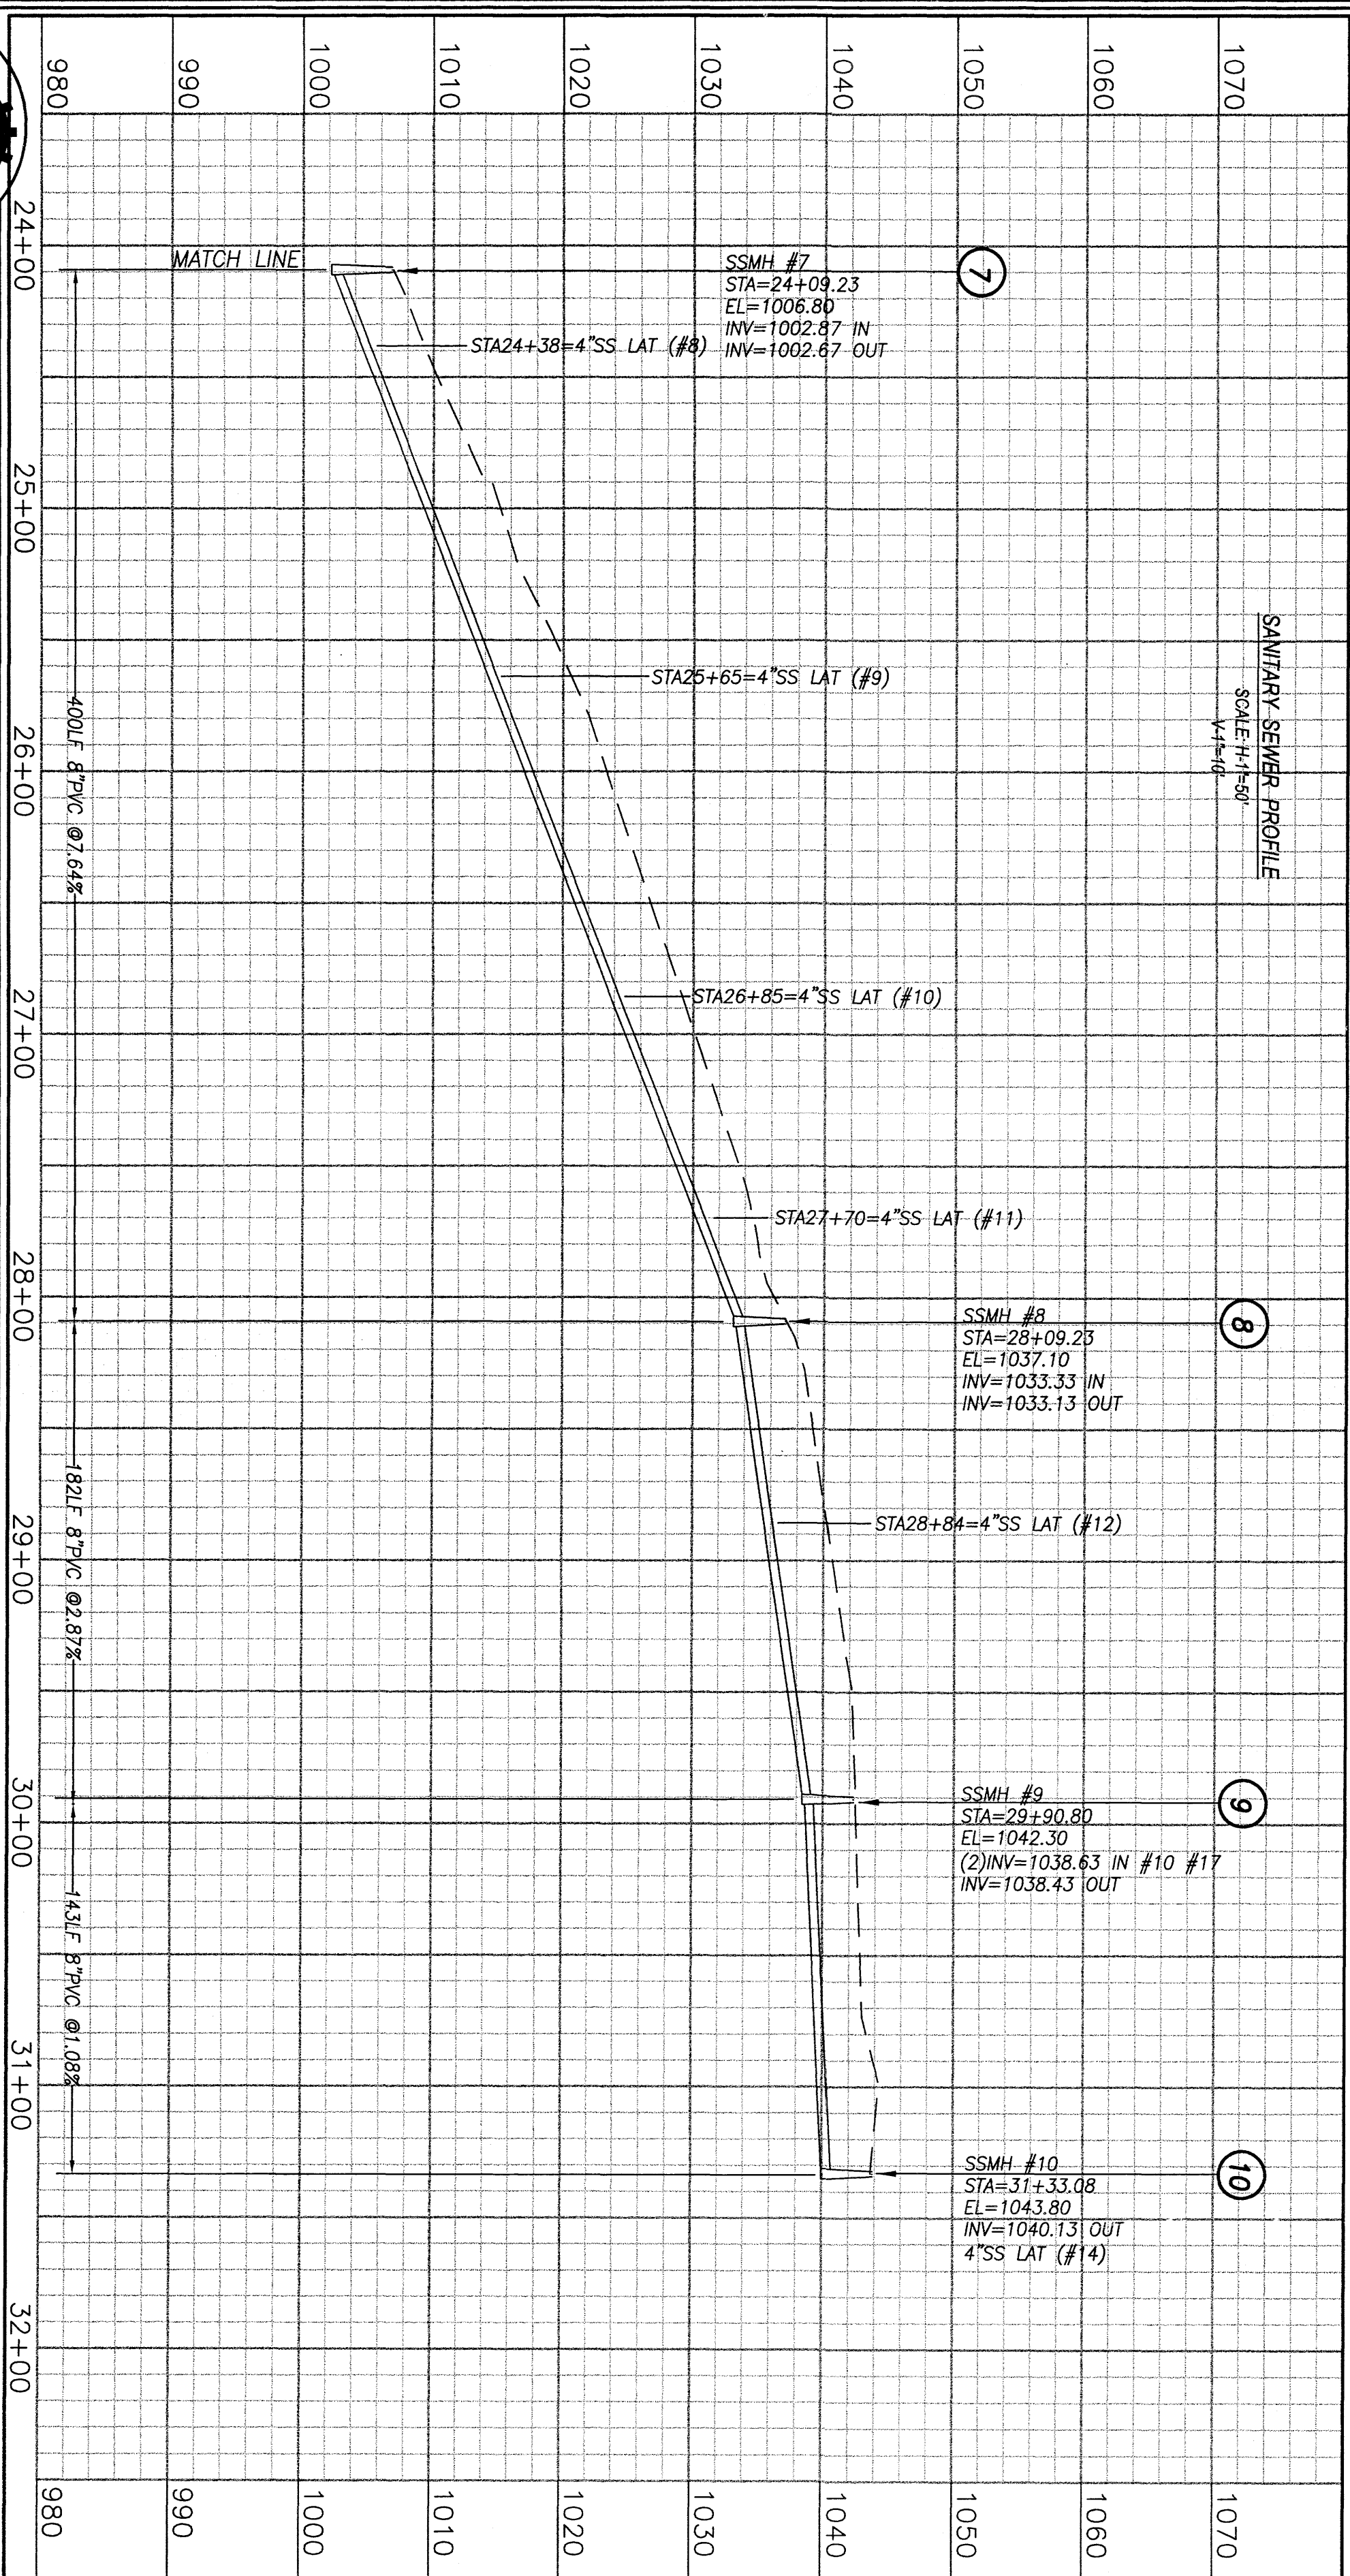

COMMONWEALTH OF VIRGINIA
REGISTERED PROFESSIONAL ENGINEER
No. 54713
Robert H. Wampler, Jr.
DATE: 11/10/10
PROJECT: 01/10/10

Drawn	MSMU
Designed	MSMU
Checked	JDC/RHW
Approved	RHW

SANITARY SEWER PROFILES
PINNACLE RIDGE SUBDIVISION
CITY OF ROANOKE - VIRGINIA

SCALE: AS SHOWN
AUG. 9, 2000
PROJECT: 00093
C7 of 11