


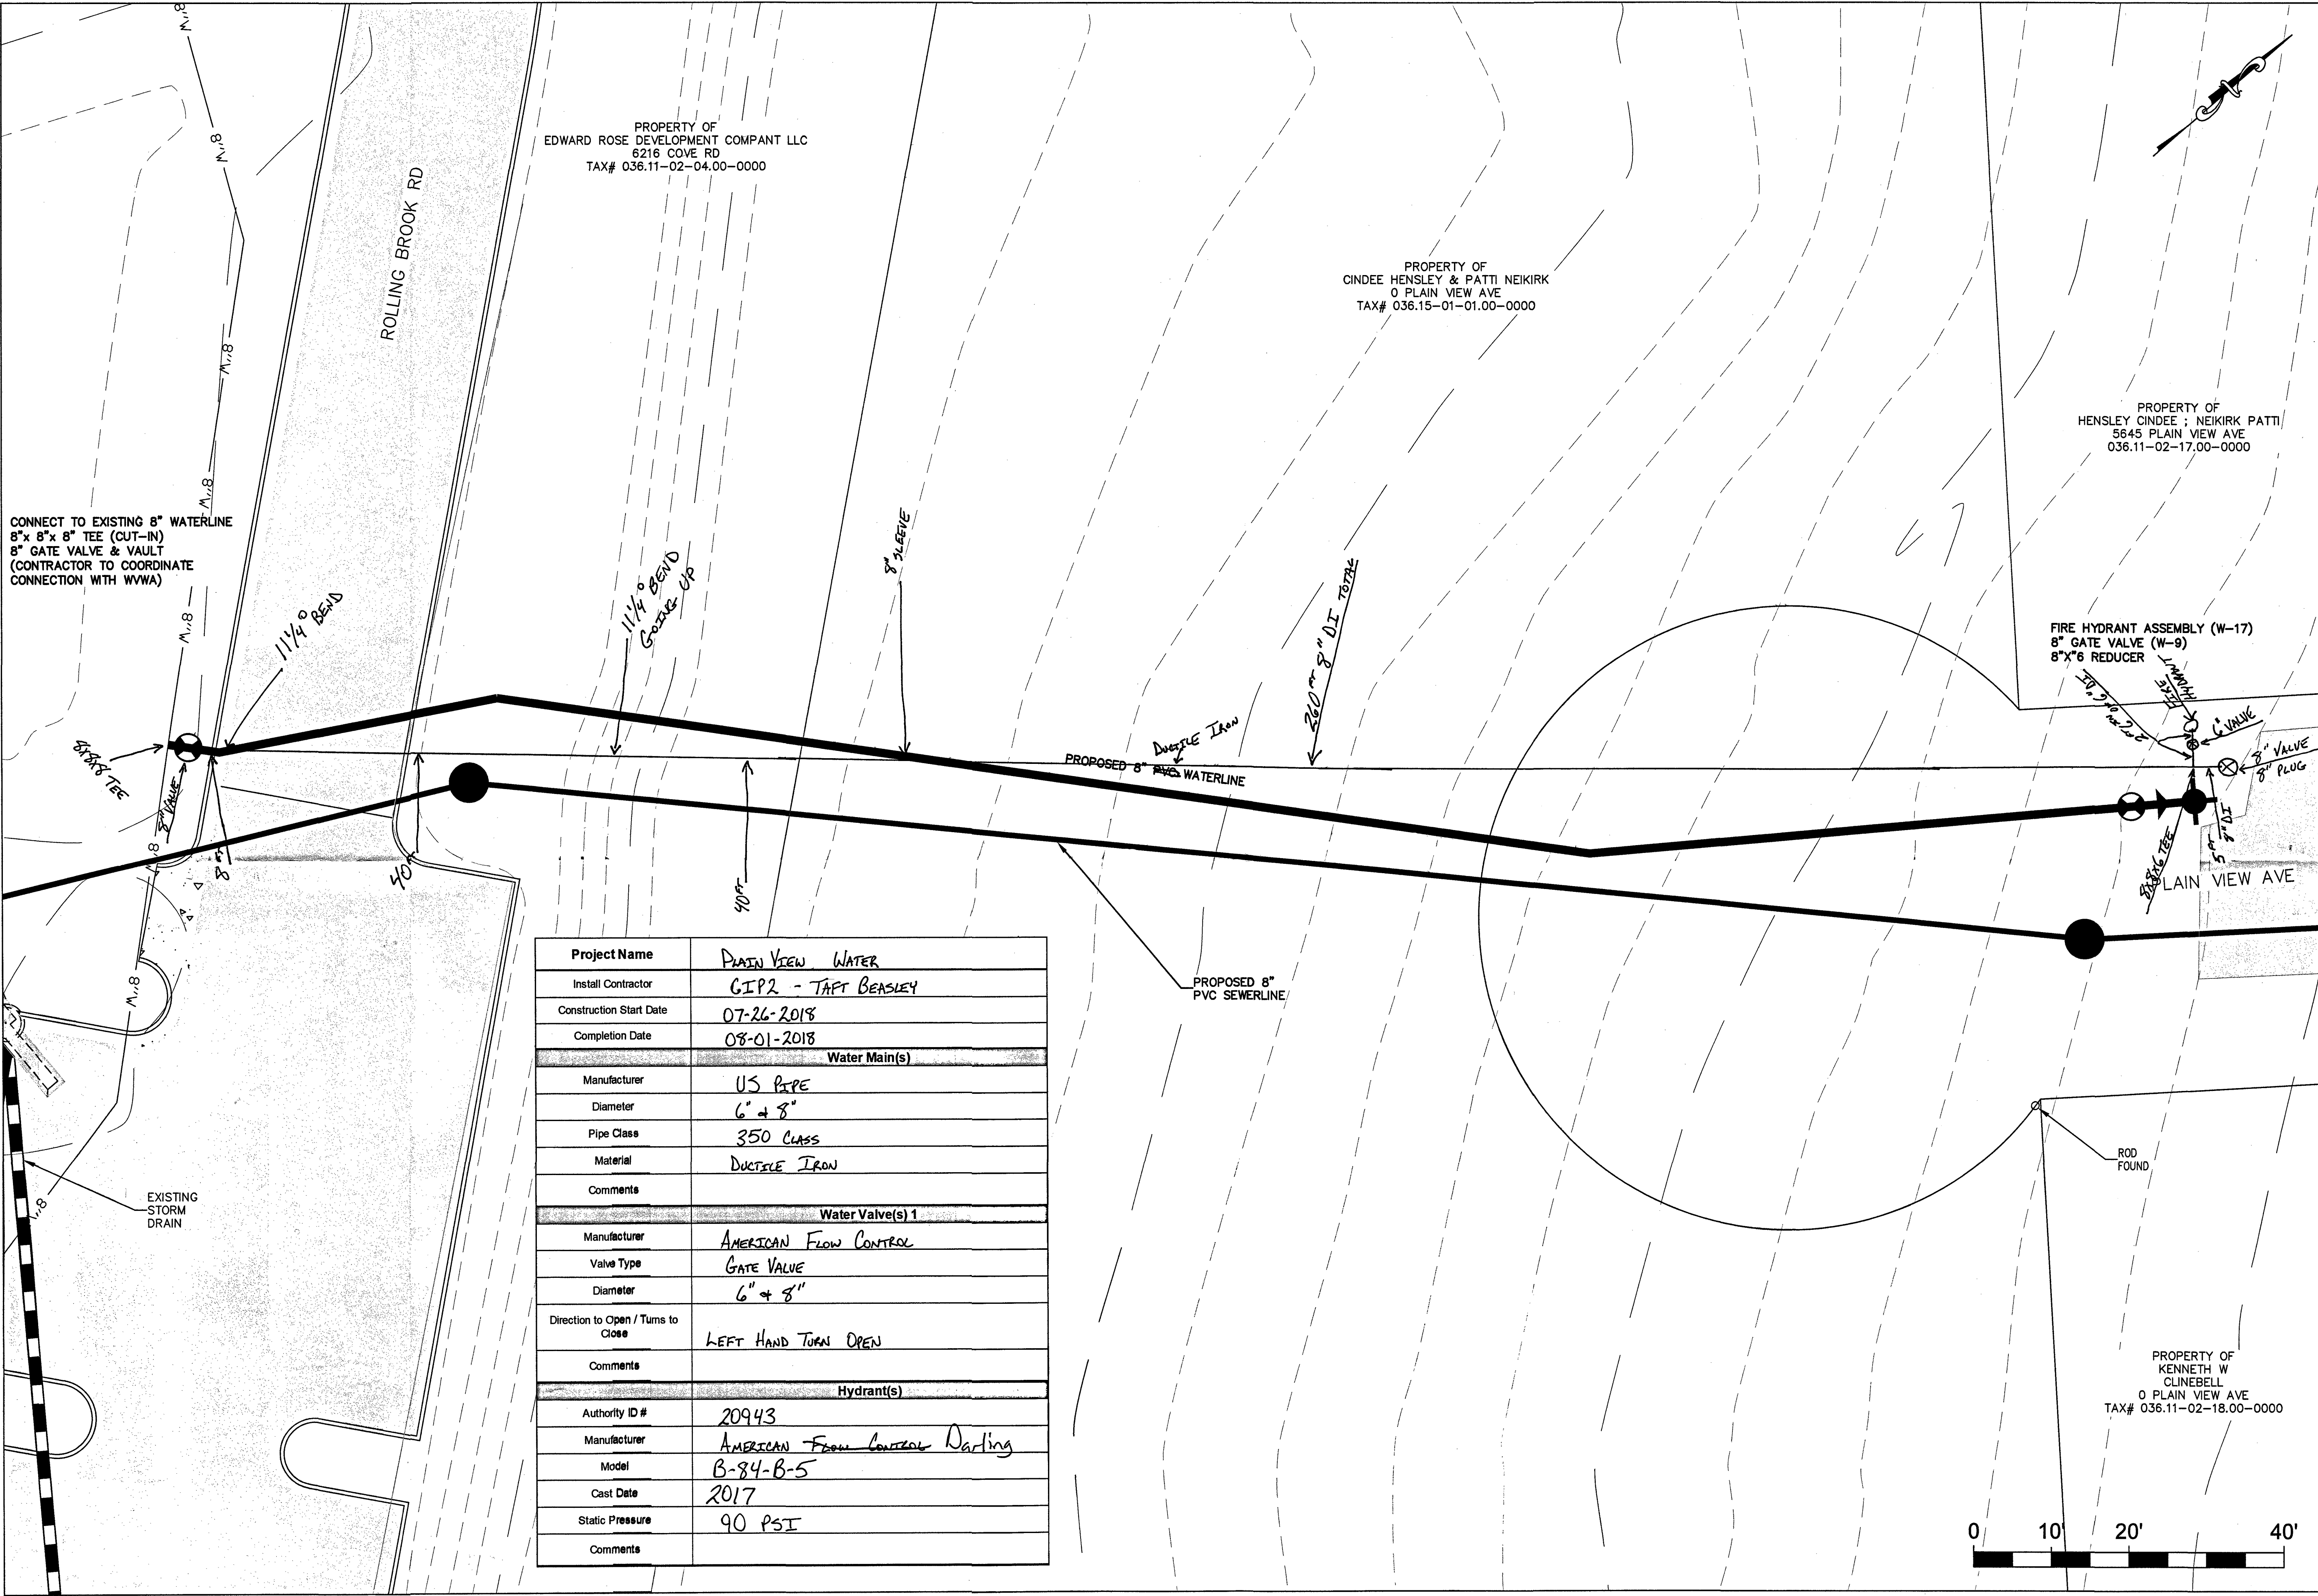

Project Name	PLAIN VIEW WATER
Install Contractor	GIP2 - TAPT BEASLEY
Construction Start Date	07-26-2018
Completion Date	08-01-2018
Water Main(s)	
Manufacturer	US PIPE
Diameter	6" + 8"
Pipe Class	350 CLASS
Material	DUCTILE IRON
Comments	
Water Valve(s) 1	
Manufacturer	AMERICAN FLOW CONTROL
Valve Type	GATE VALVE
Diameter	6" + 8"
Direction to Open / Turns to Close	LEFT HAND TURN OPEN
Comments	
Hydrant(s)	
Authority ID #	20943
Manufacturer	AMERICAN FLOW CONTROL Darling
Model	B-84-B-5
Cast Date	2017
Static Pressure	90 PSI
Comments	

WESTERN VIRGINIA

WATER AUTHORITY

ENGINEERING SERVICES

601 S JEFFERSON ST, SUITE 300

ROANOKE, VA 24011

540-853-5700

PLAIN VIEW WATER EXTENSION

PLAN

Rev	Description	Date	By
1	ASB/MS GIP2 TAPT BEASLEY	8/16/18	TB

Designed: AAS
Drawn: AAS
Checked: TEC
Approved:
Date: 3/14/18
Project: EXTENSION

1
Sheet 1 of 1