
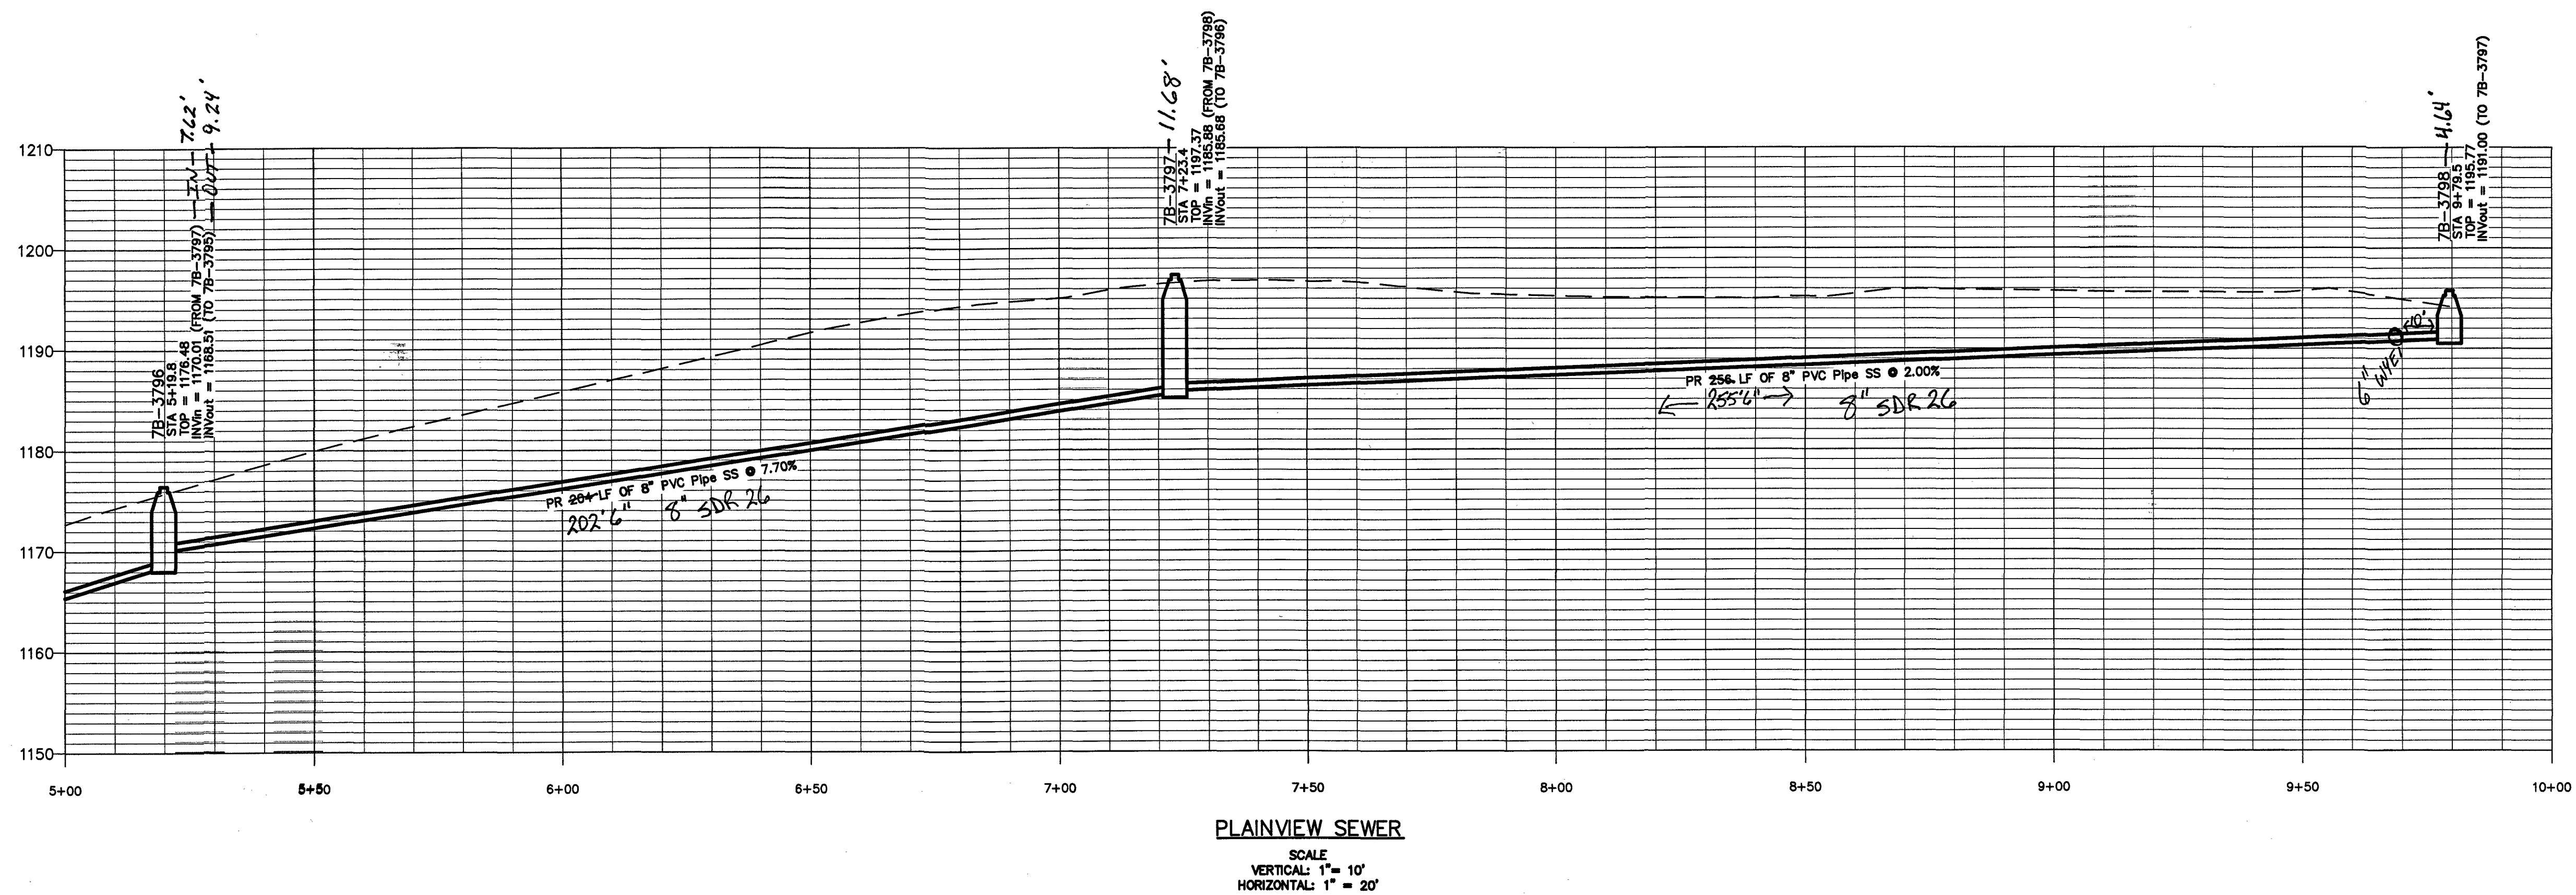


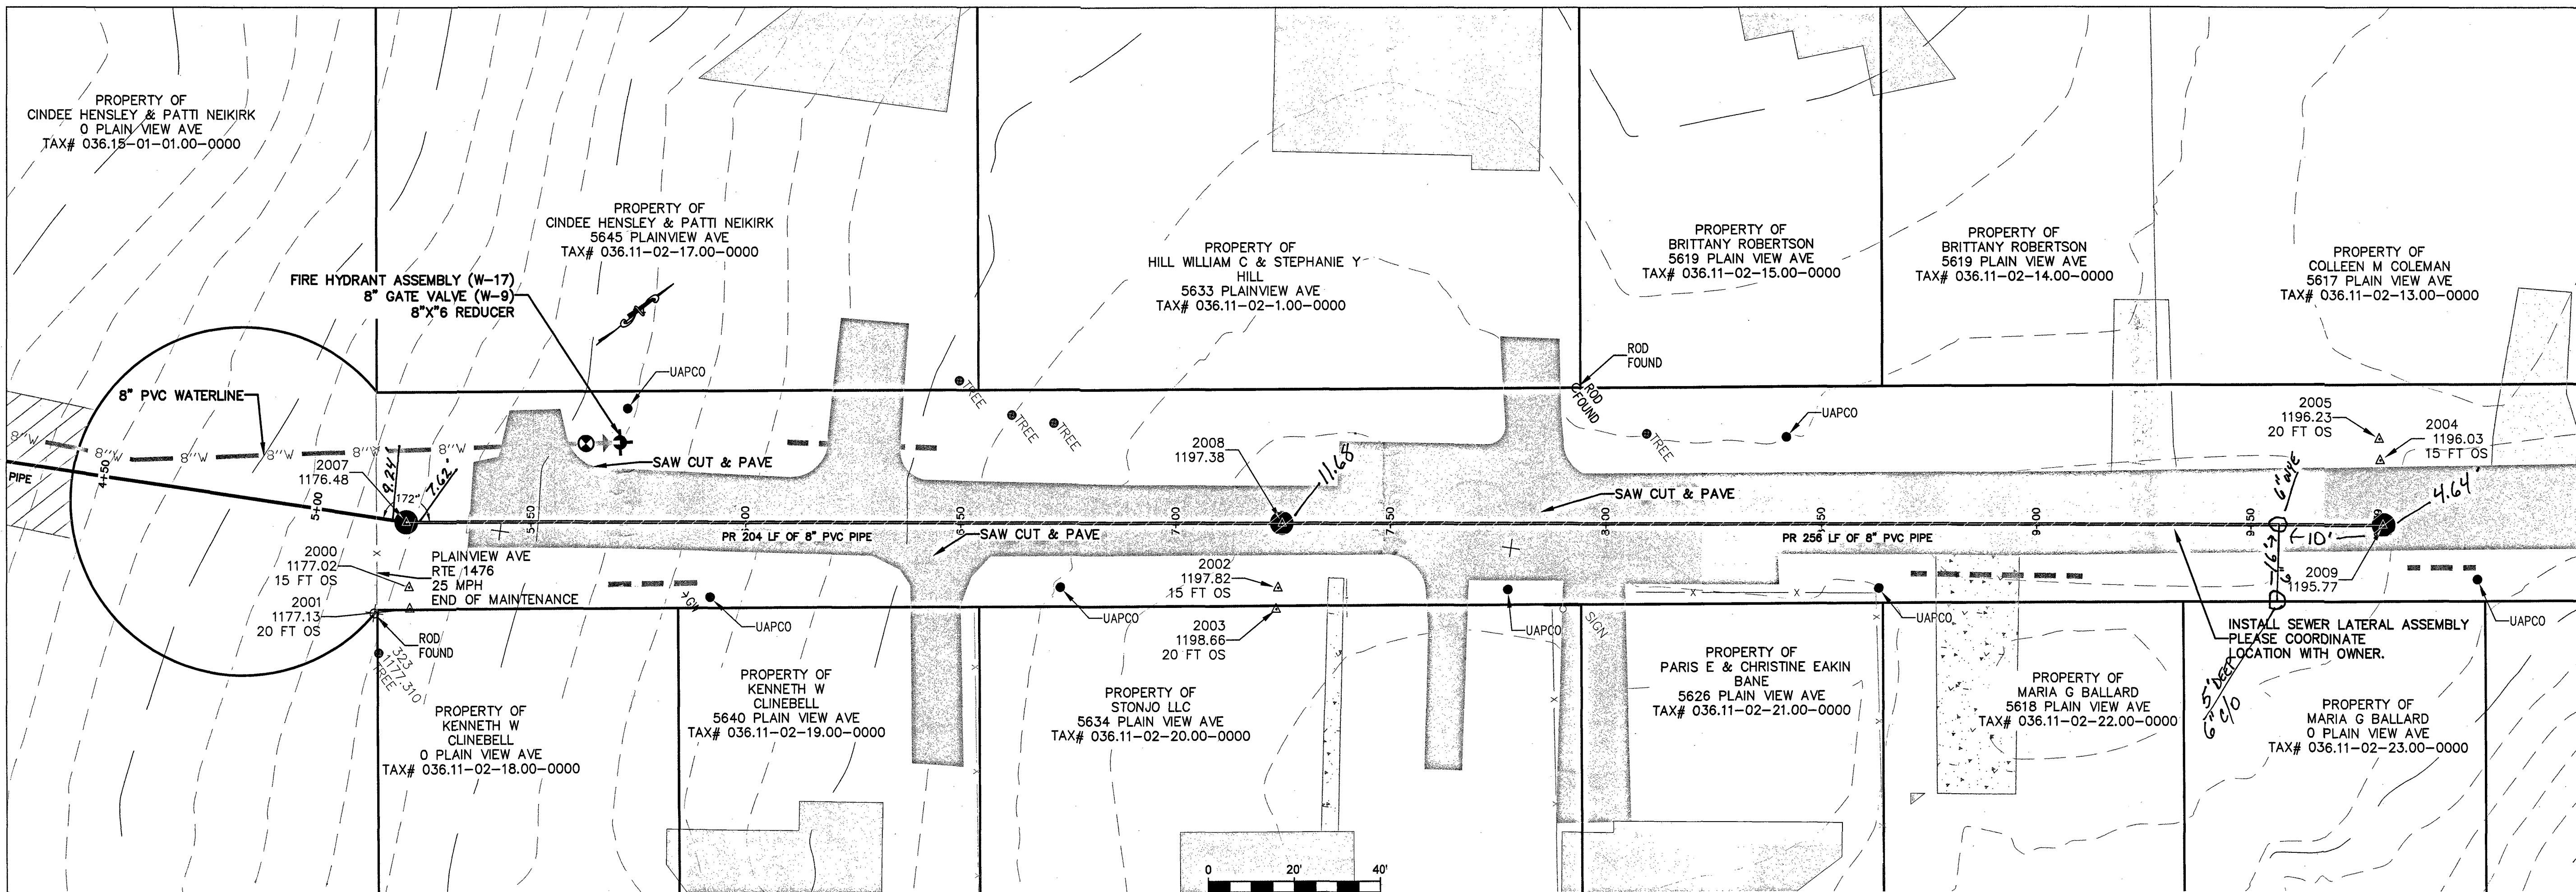

WESTERN VIRGINIA
WATER AUTHORITY
ENGINEERING SERVICES
601 S JEFFERSON ST, SUITE 300
ROANOKE, VA 24011
540-853-5700

PLAINVIEW SEWER
PLAN & PROFILE

Rev	Description	Date	By
1	REVISED PER VDOT COMMENTS	3/16/18	
	PLAINVIEW CIP2		
	TAEY BENSLEY 7-25-18		
	ASBULL		
Designed: AAS			
Drawn: AAS			
Checked: TEC			
Approved:			
Date: 3/14/18			
Project:			
2			
Sheet 2 of 2			