


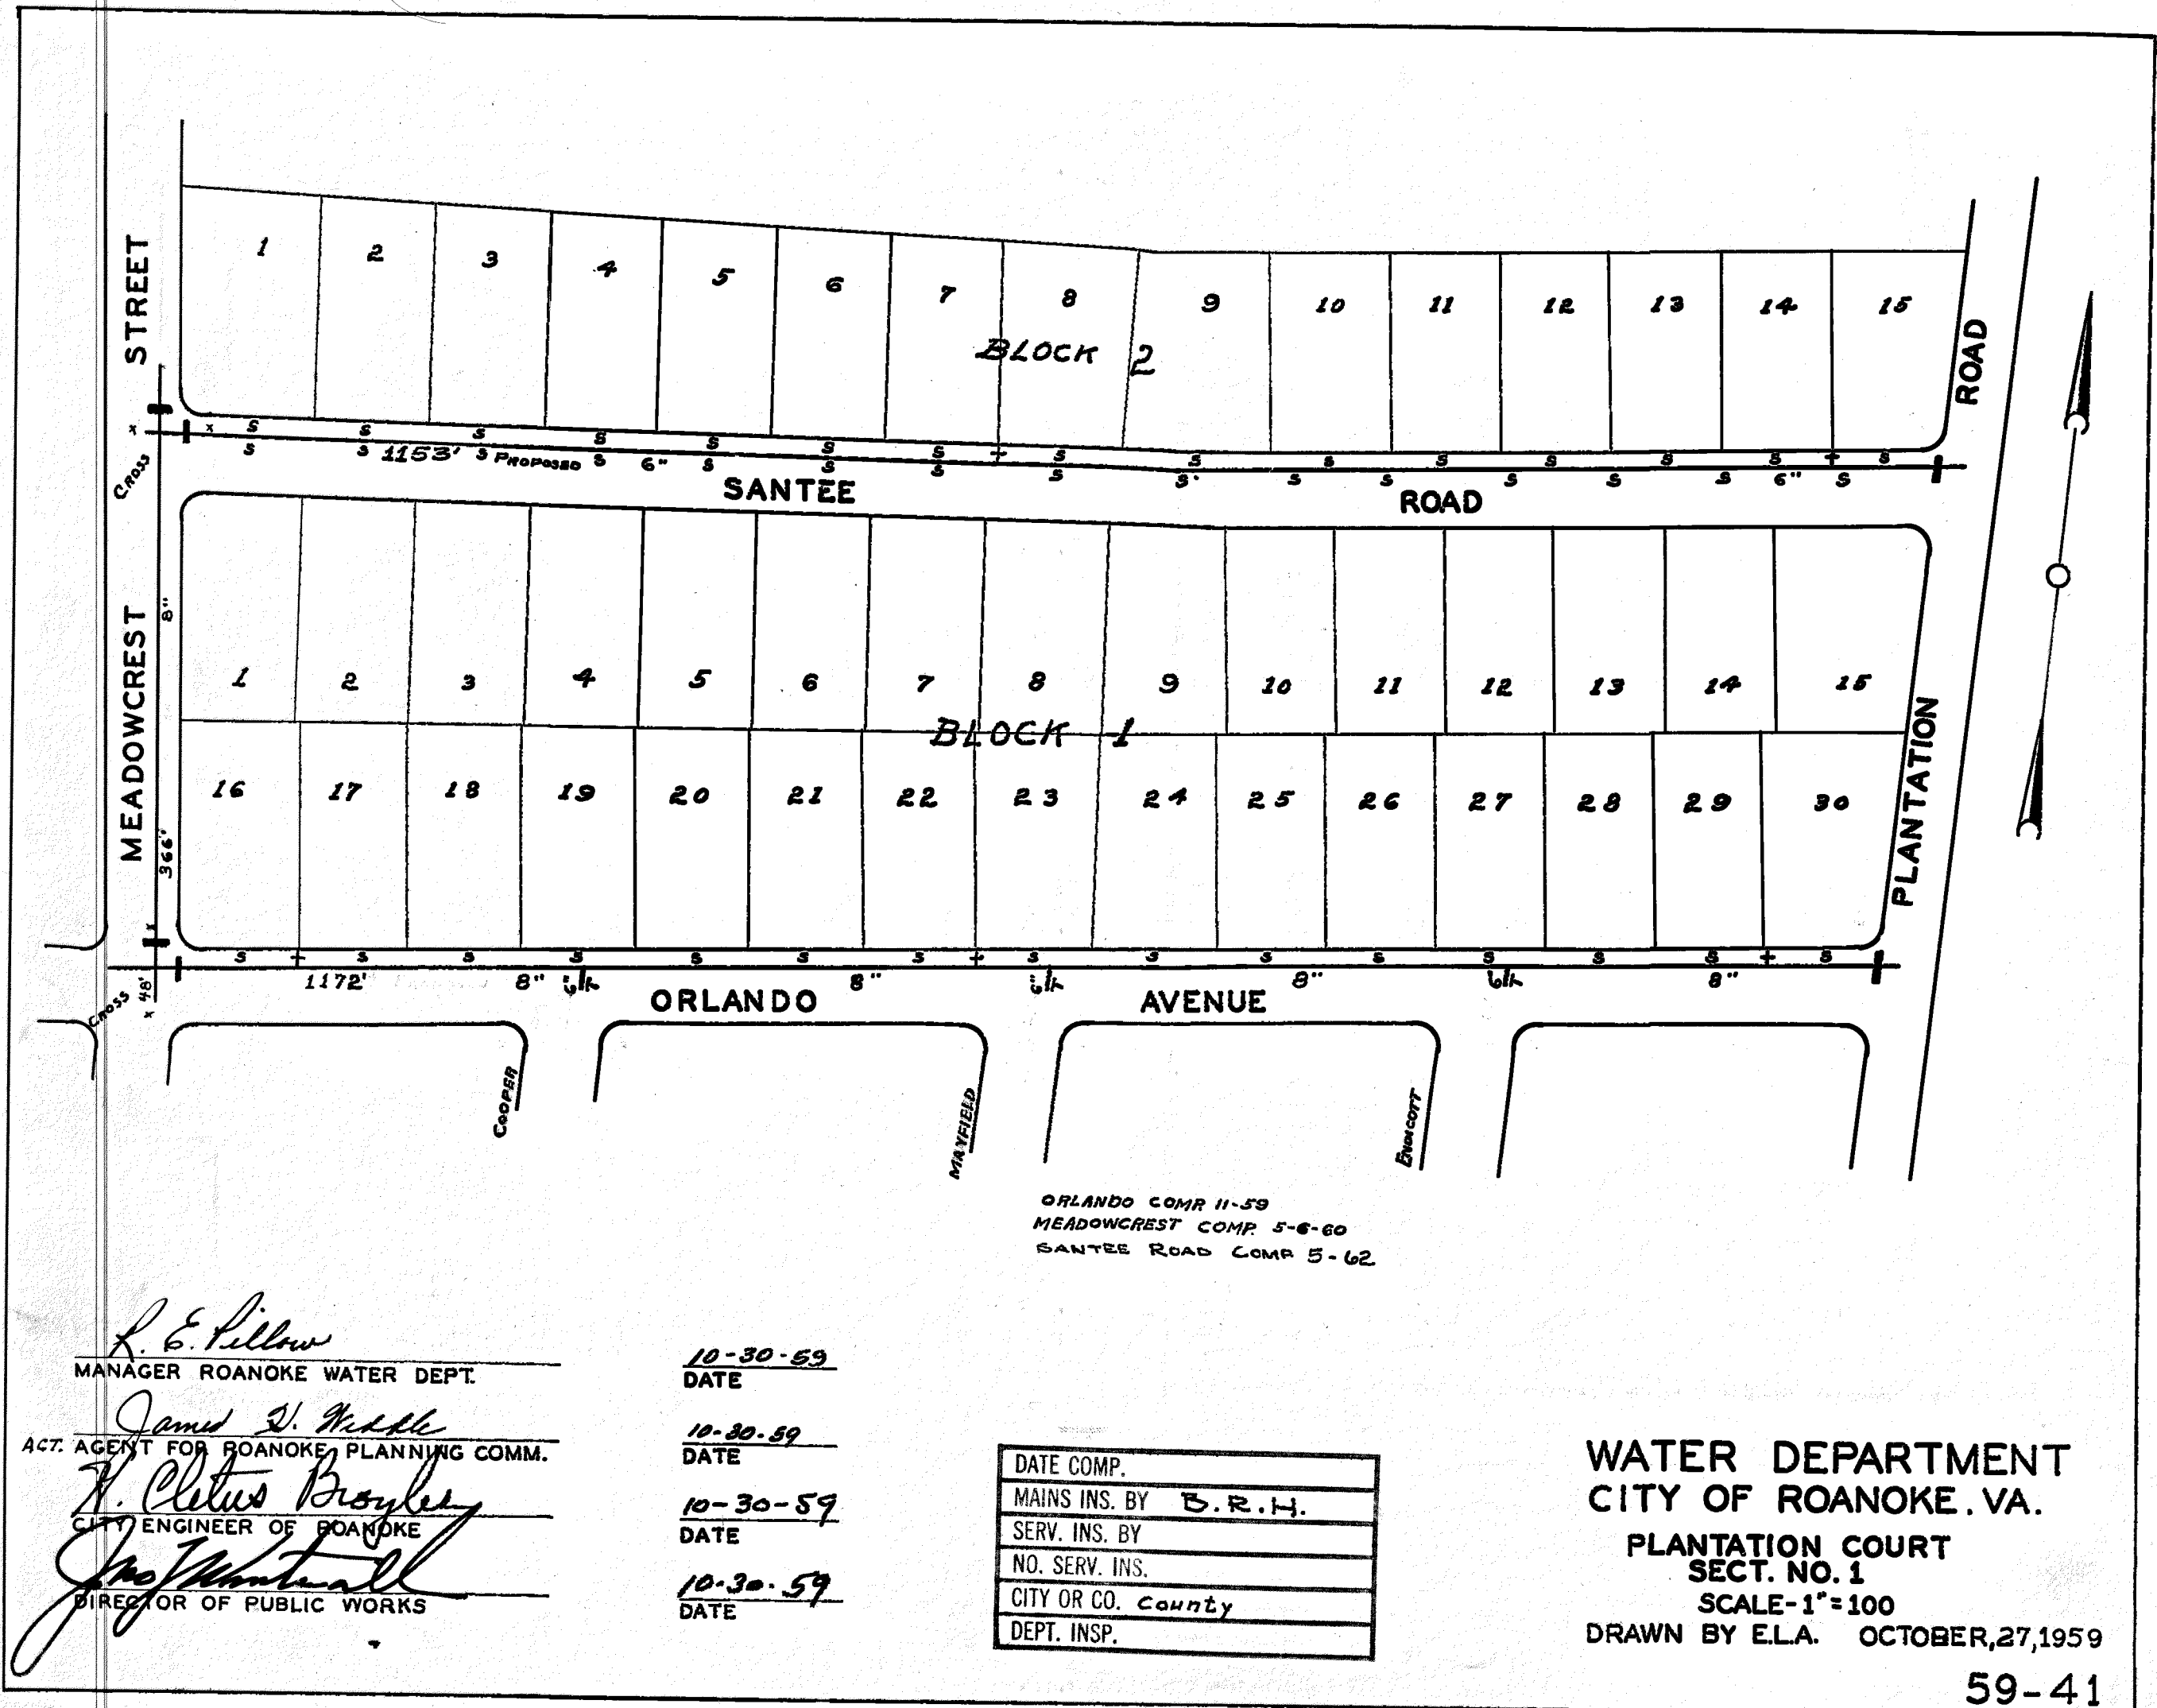

L. E. Pellow
MANAGER ROANOKE WATER DEPT.

James D. Middle
ACT. AGENT FOR ROANOKE PLANNING COMM.

H. Cletus Boyles
CITY ENGINEER OF ROANOKE

Joe Montanall
DIRECTOR OF PUBLIC WORKS

10-30-59
DATE

10-30-59
DATE

10-30-59
DATE

10-30-59
DATE

DATE COMP.
MAINS INS. BY B.R.H.
SERV. INS. BY
NO. SERV. INS.
CITY OR CO. County
DEPT. INSP.

WATER DEPARTMENT
CITY OF ROANOKE. VA.
PLANTATION COURT
SECT. NO. 1
SCALE-1"=100
DRAWN BY E.L.A. OCTOBER, 27, 1959

59-41

SCANNED