



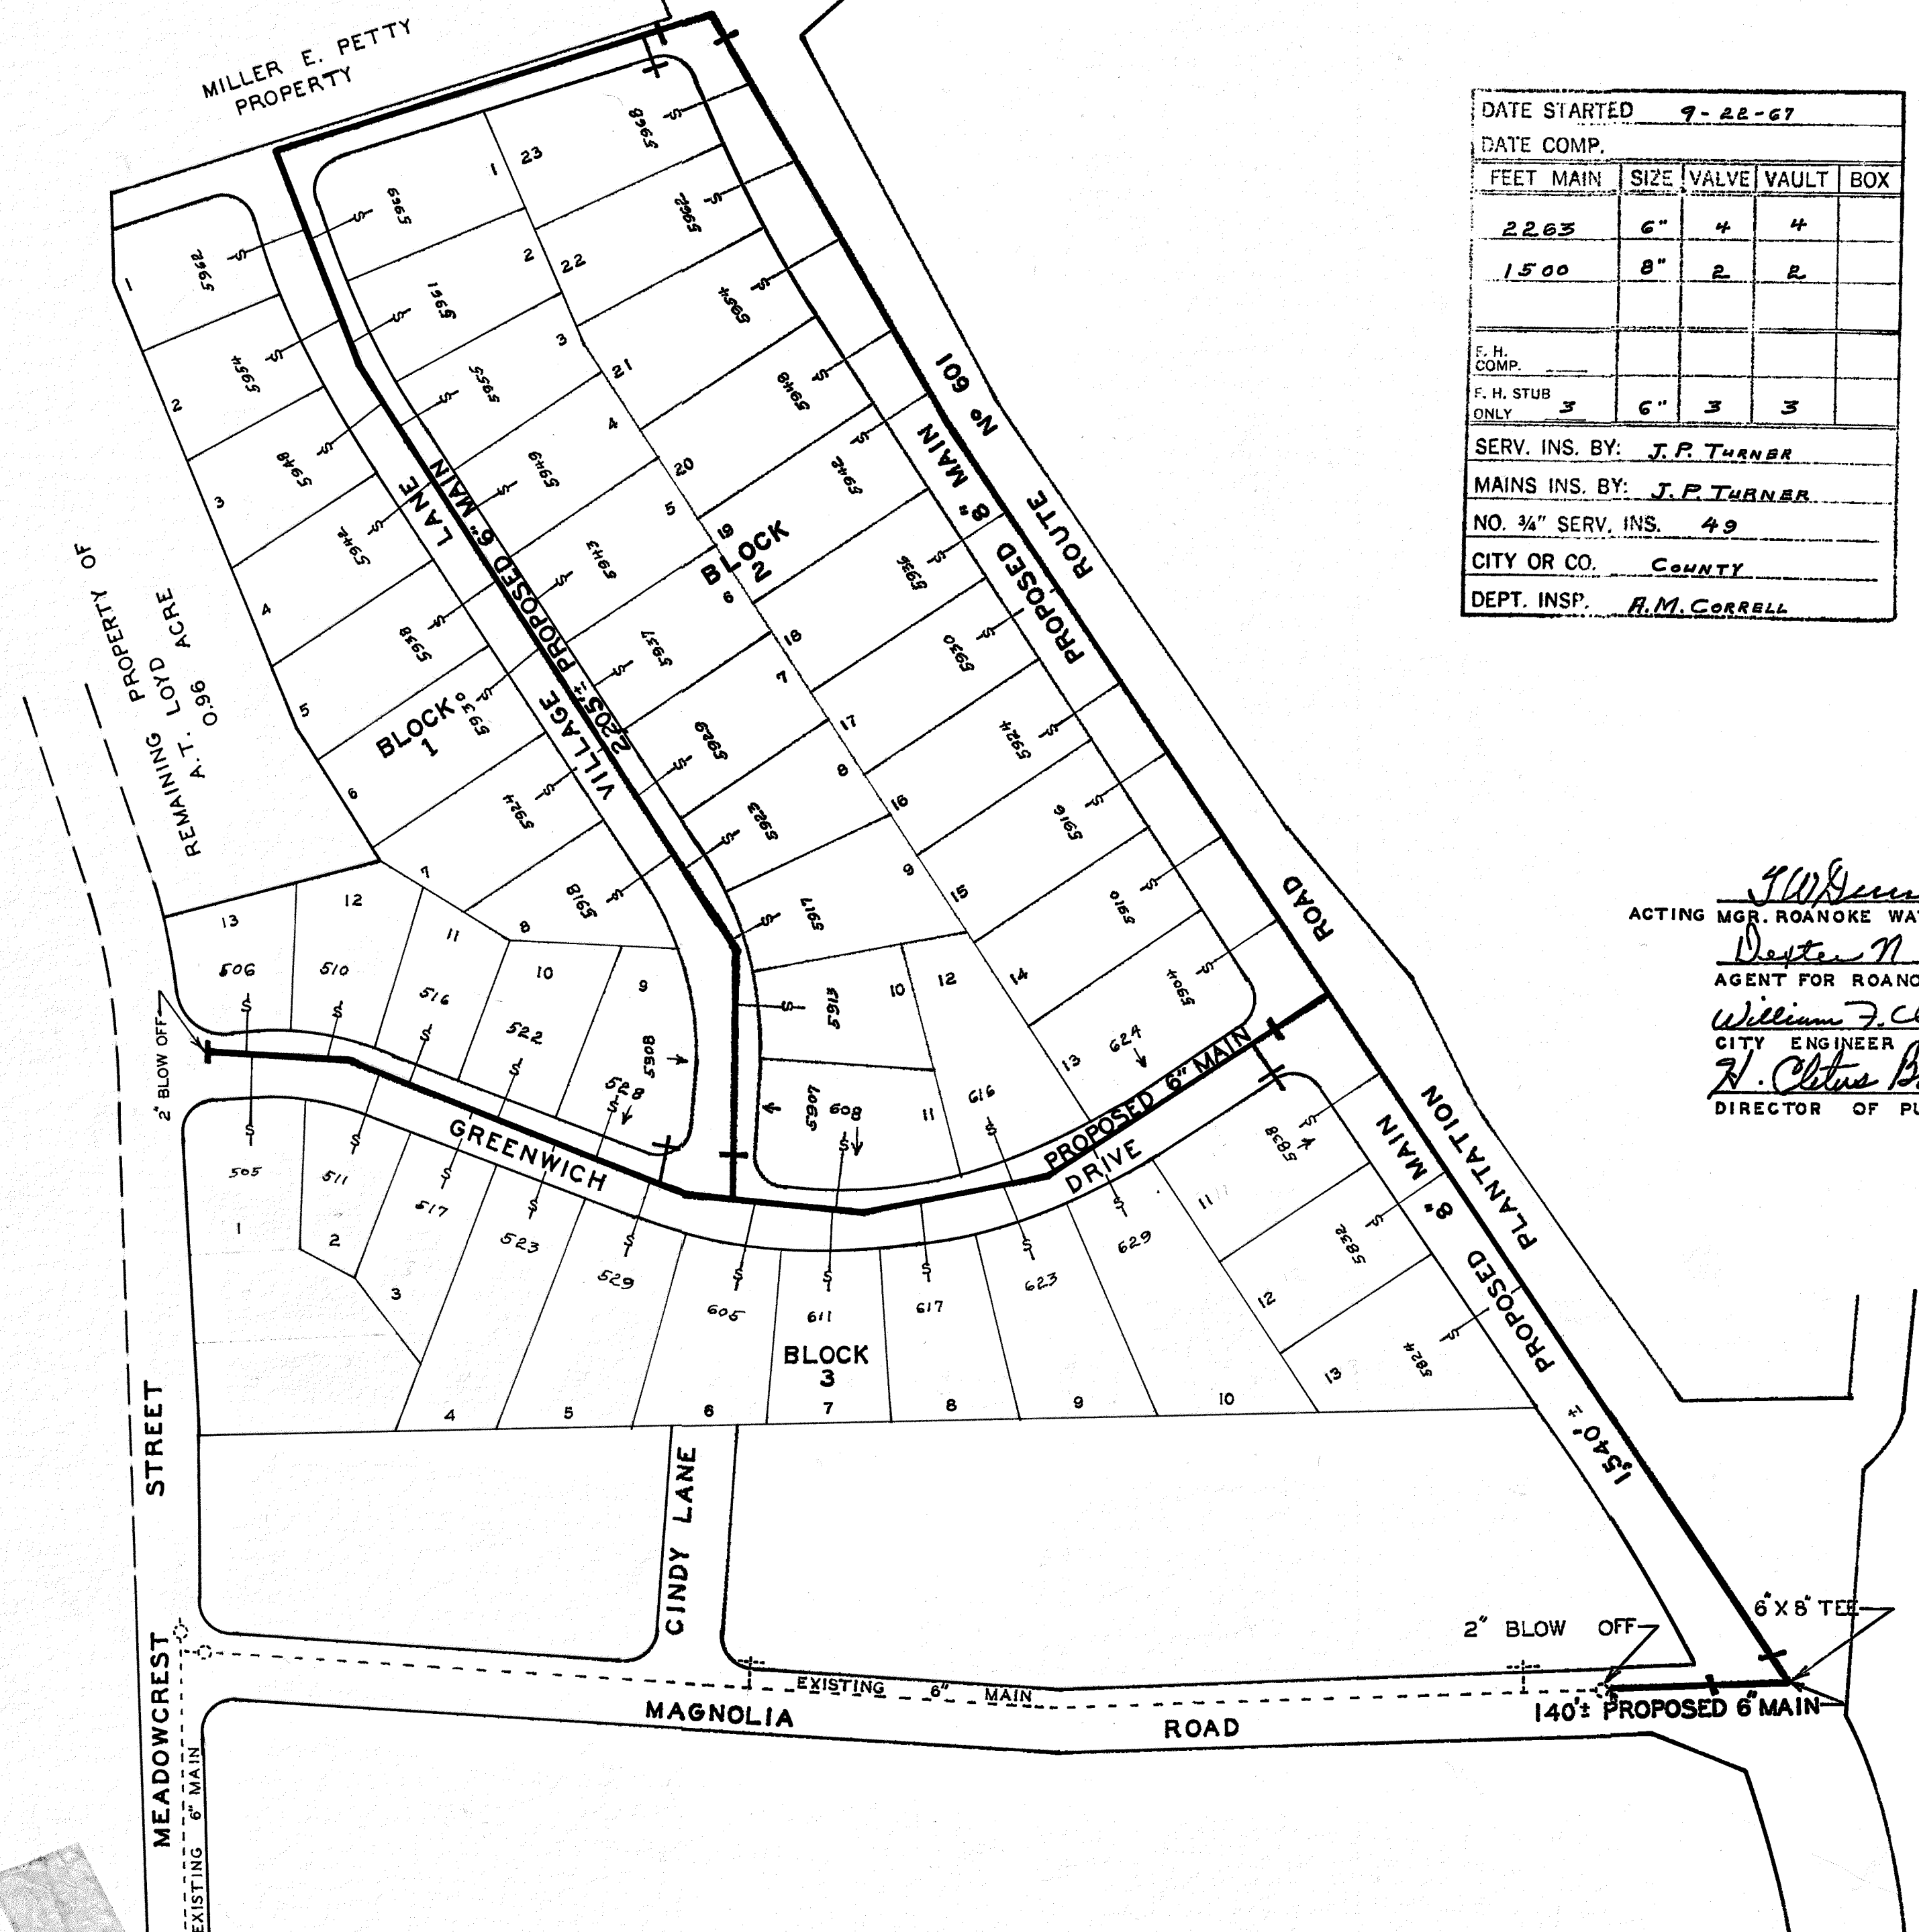

DATE STARTED 9-22-67				
DATE COMP.				
FEET MAIN	SIZE	VALVE	VAULT	BOX
2263	6"	4	4	
1500	8"	2	2	
F. H. COMP.				
F. H. STUB ONLY	3	6"	3	3
SERV. INS. BY: J. P. TURNER				
MAINS INS. BY: J. P. TURNER				
NO. 3/4" SERV. INS. 49				
CITY OR CO. COUNTY				
DEPT. INSP. R. M. CORRELL				

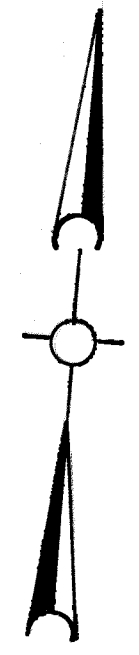

ACTING MGR. ROANOKE WATER DEPARTMENT
 AGENT FOR ROANOKE PLANNING COMM.
 CITY ENGINEER OF ROANOKE VA.
 DIRECTOR OF PUBLIC WORKS

6-22-67
 DATE
 6-23-67
 DATE
 6-22-67
 DATE
 6-22-67
 DATE

WATER DEPARTMENT
 CITY OF ROANOKE, VA.
 MOUNTAIN VIEW COURT SECT*1
 SCALE 1"=100'
 DRAWN BY- C.G.C JUNE 21, 1967