


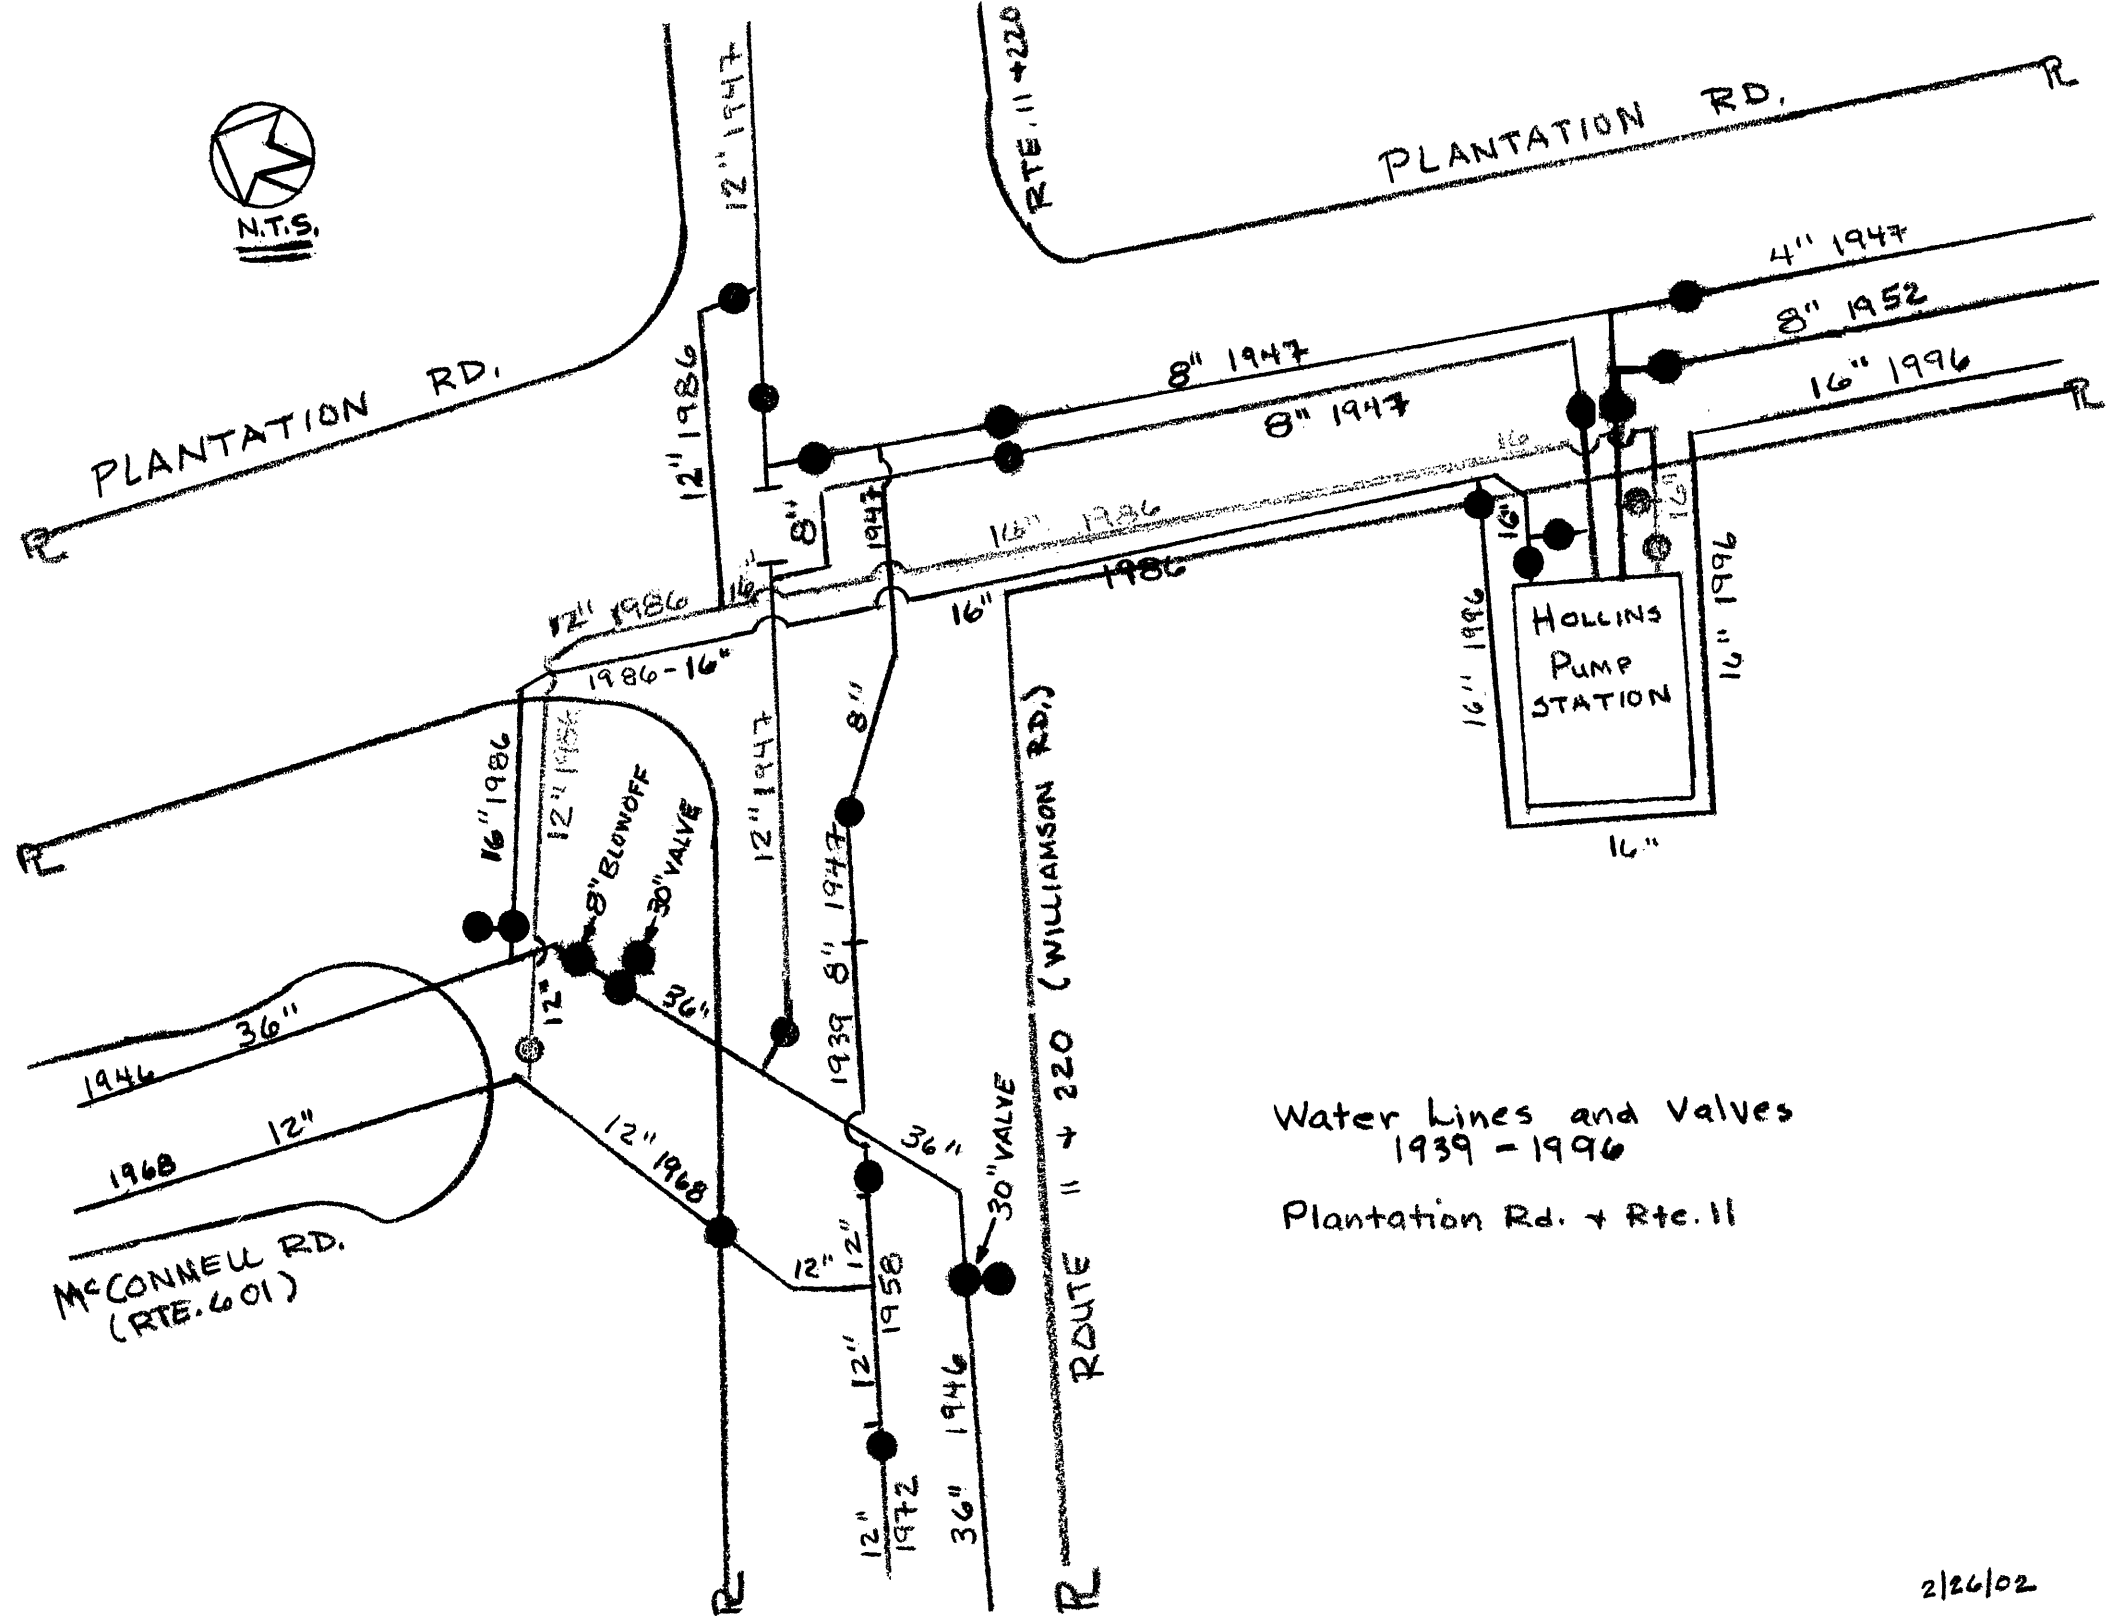

Water Lines and Valves
1939 - 1996

Plantation Rd. + Rte. 11