

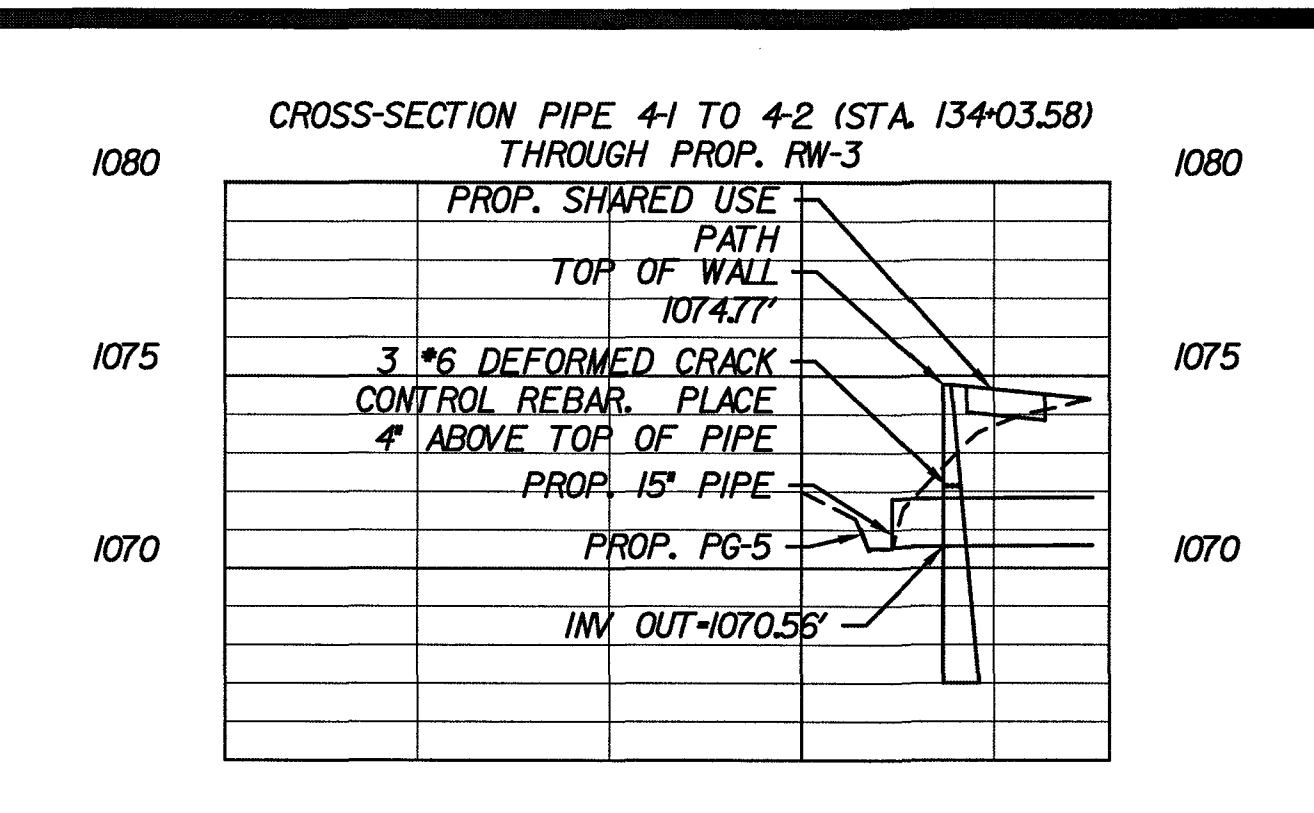
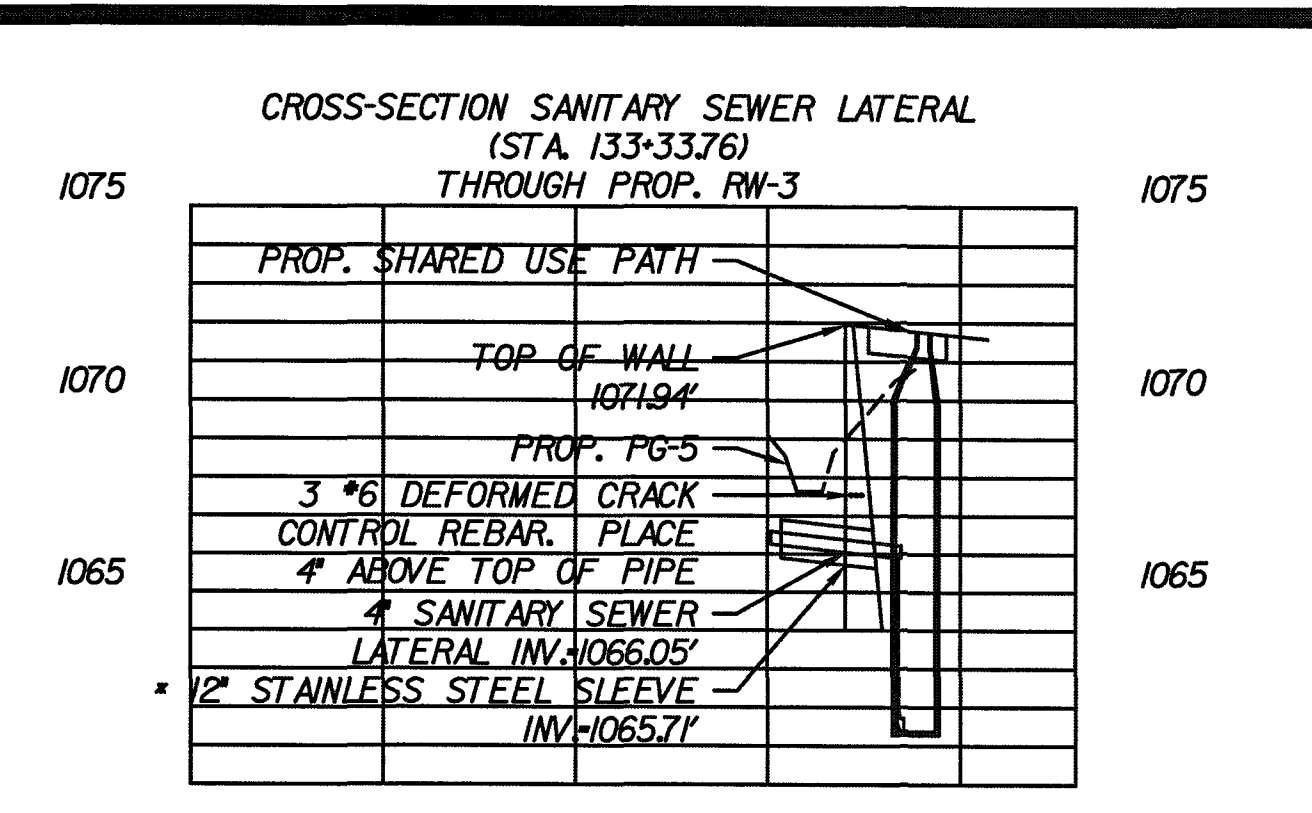
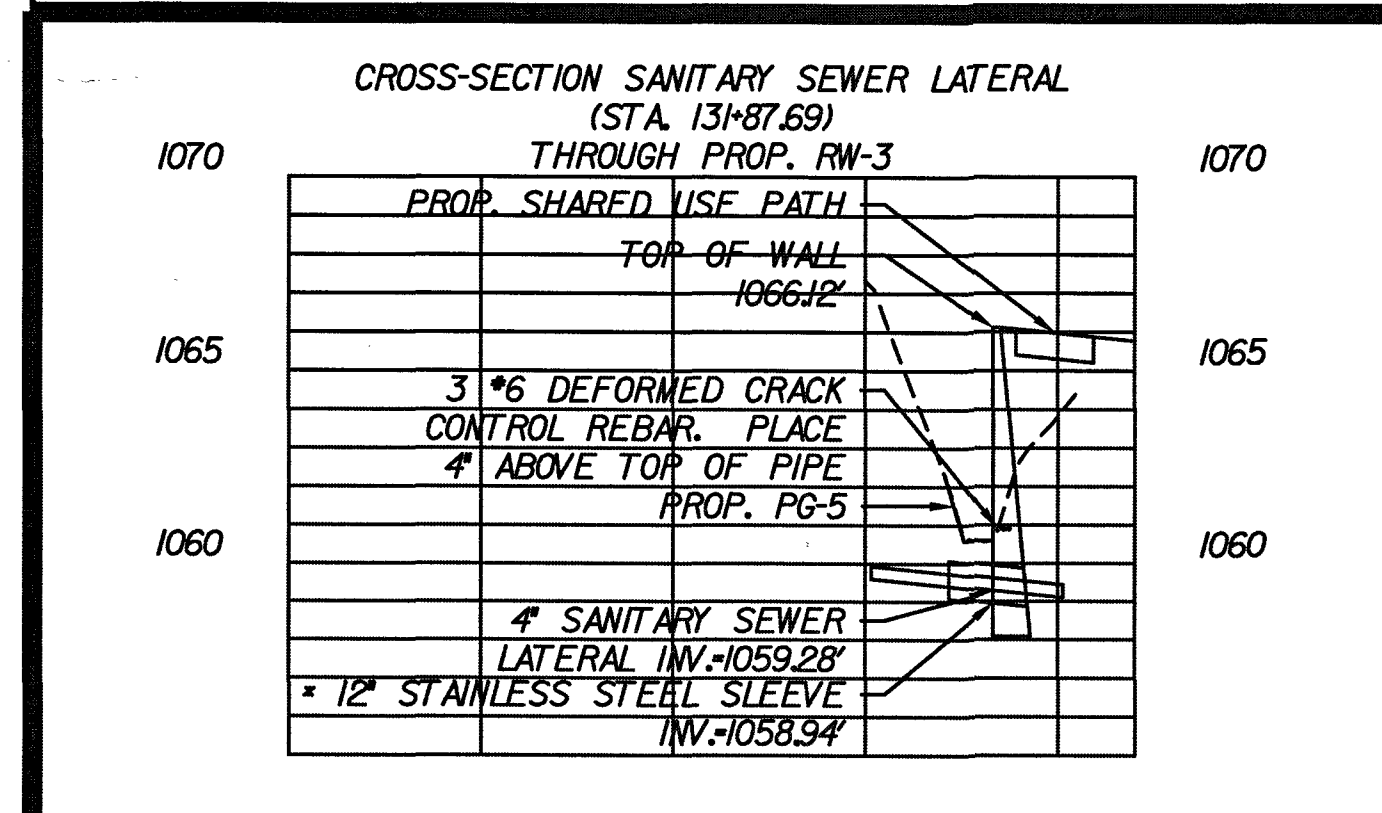
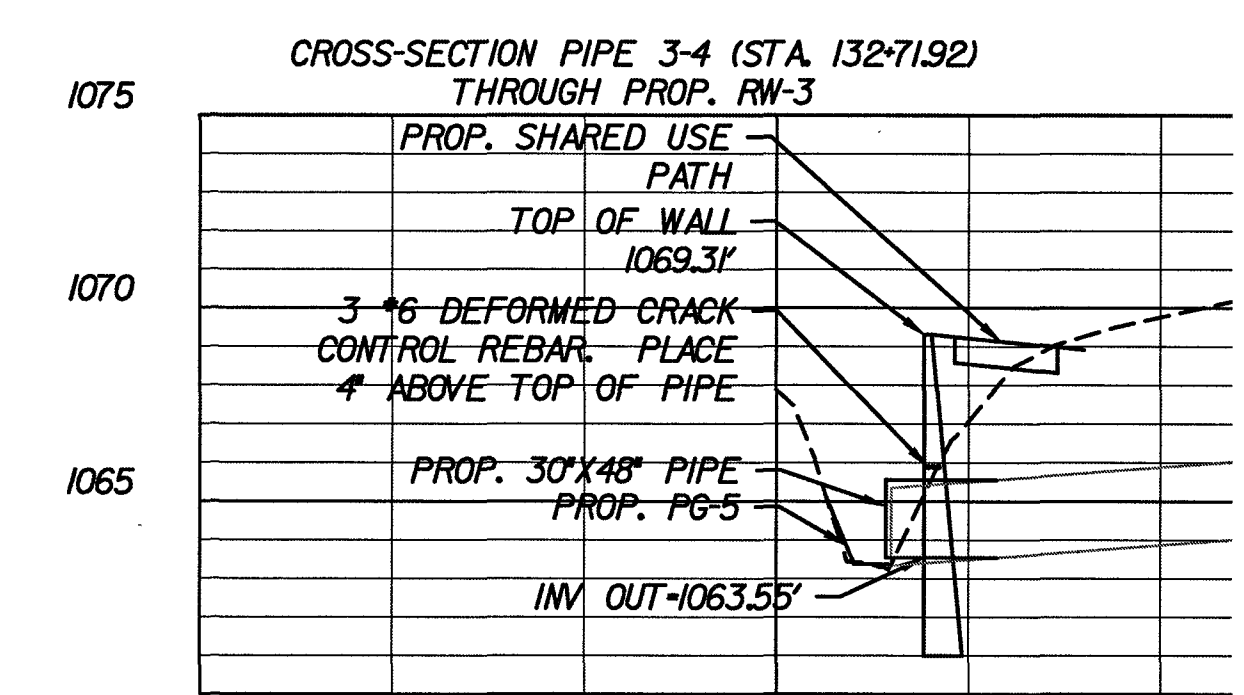
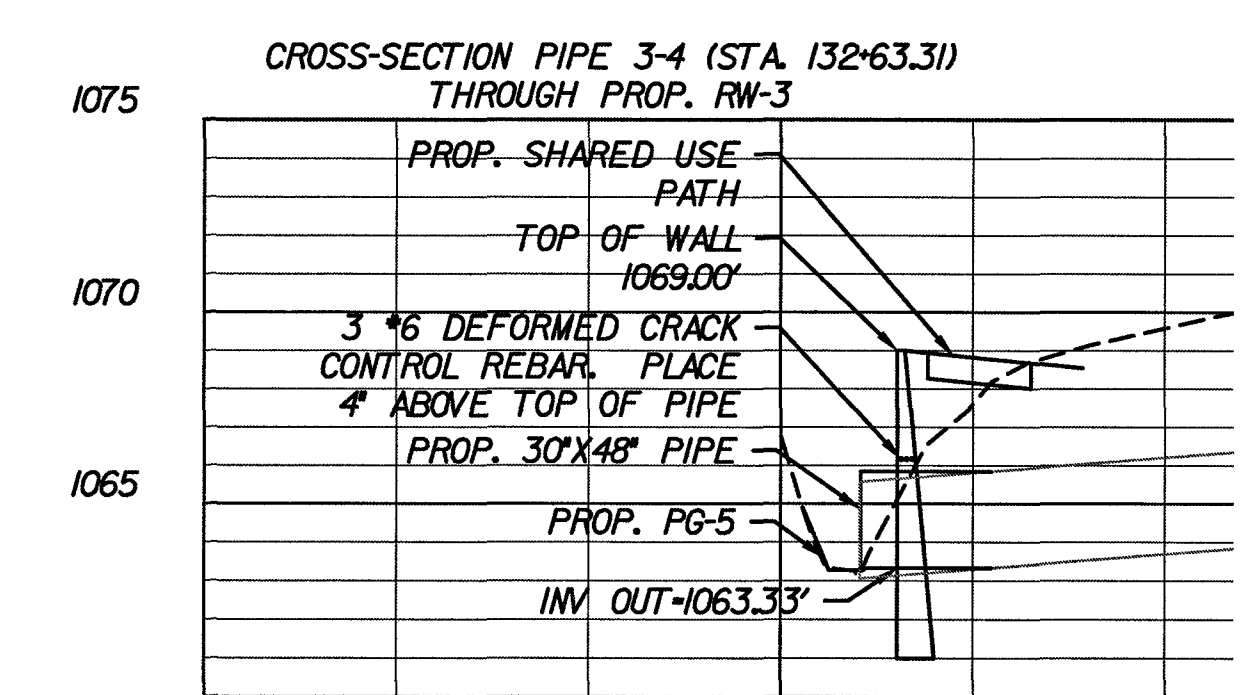


BASE BID

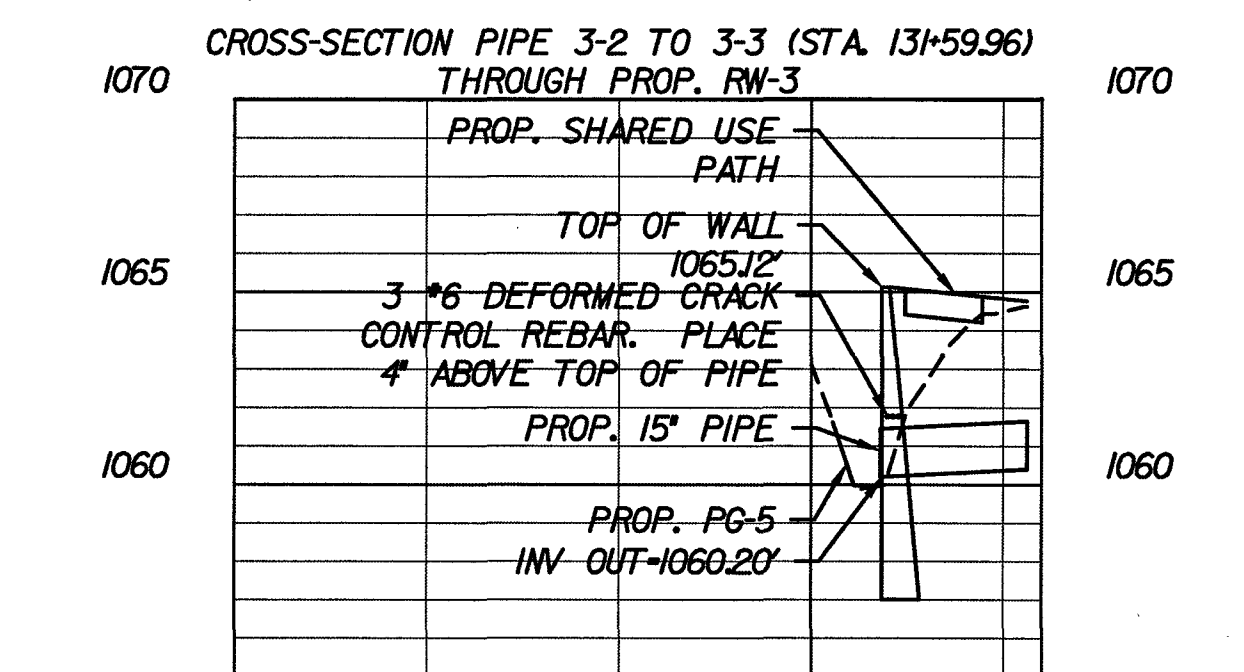

* NOTE: 1. *6 DEFORMED CRACK CONTROL REBAR SHALL EXTEND A MINIMUM OF 18\"/>

REFERENCES (PROFILES, DETAIL & DRAINAGE DESCRIPTION SHEETS, ETC.)		
RETAINING WALL PLAN VIEW	3&4	

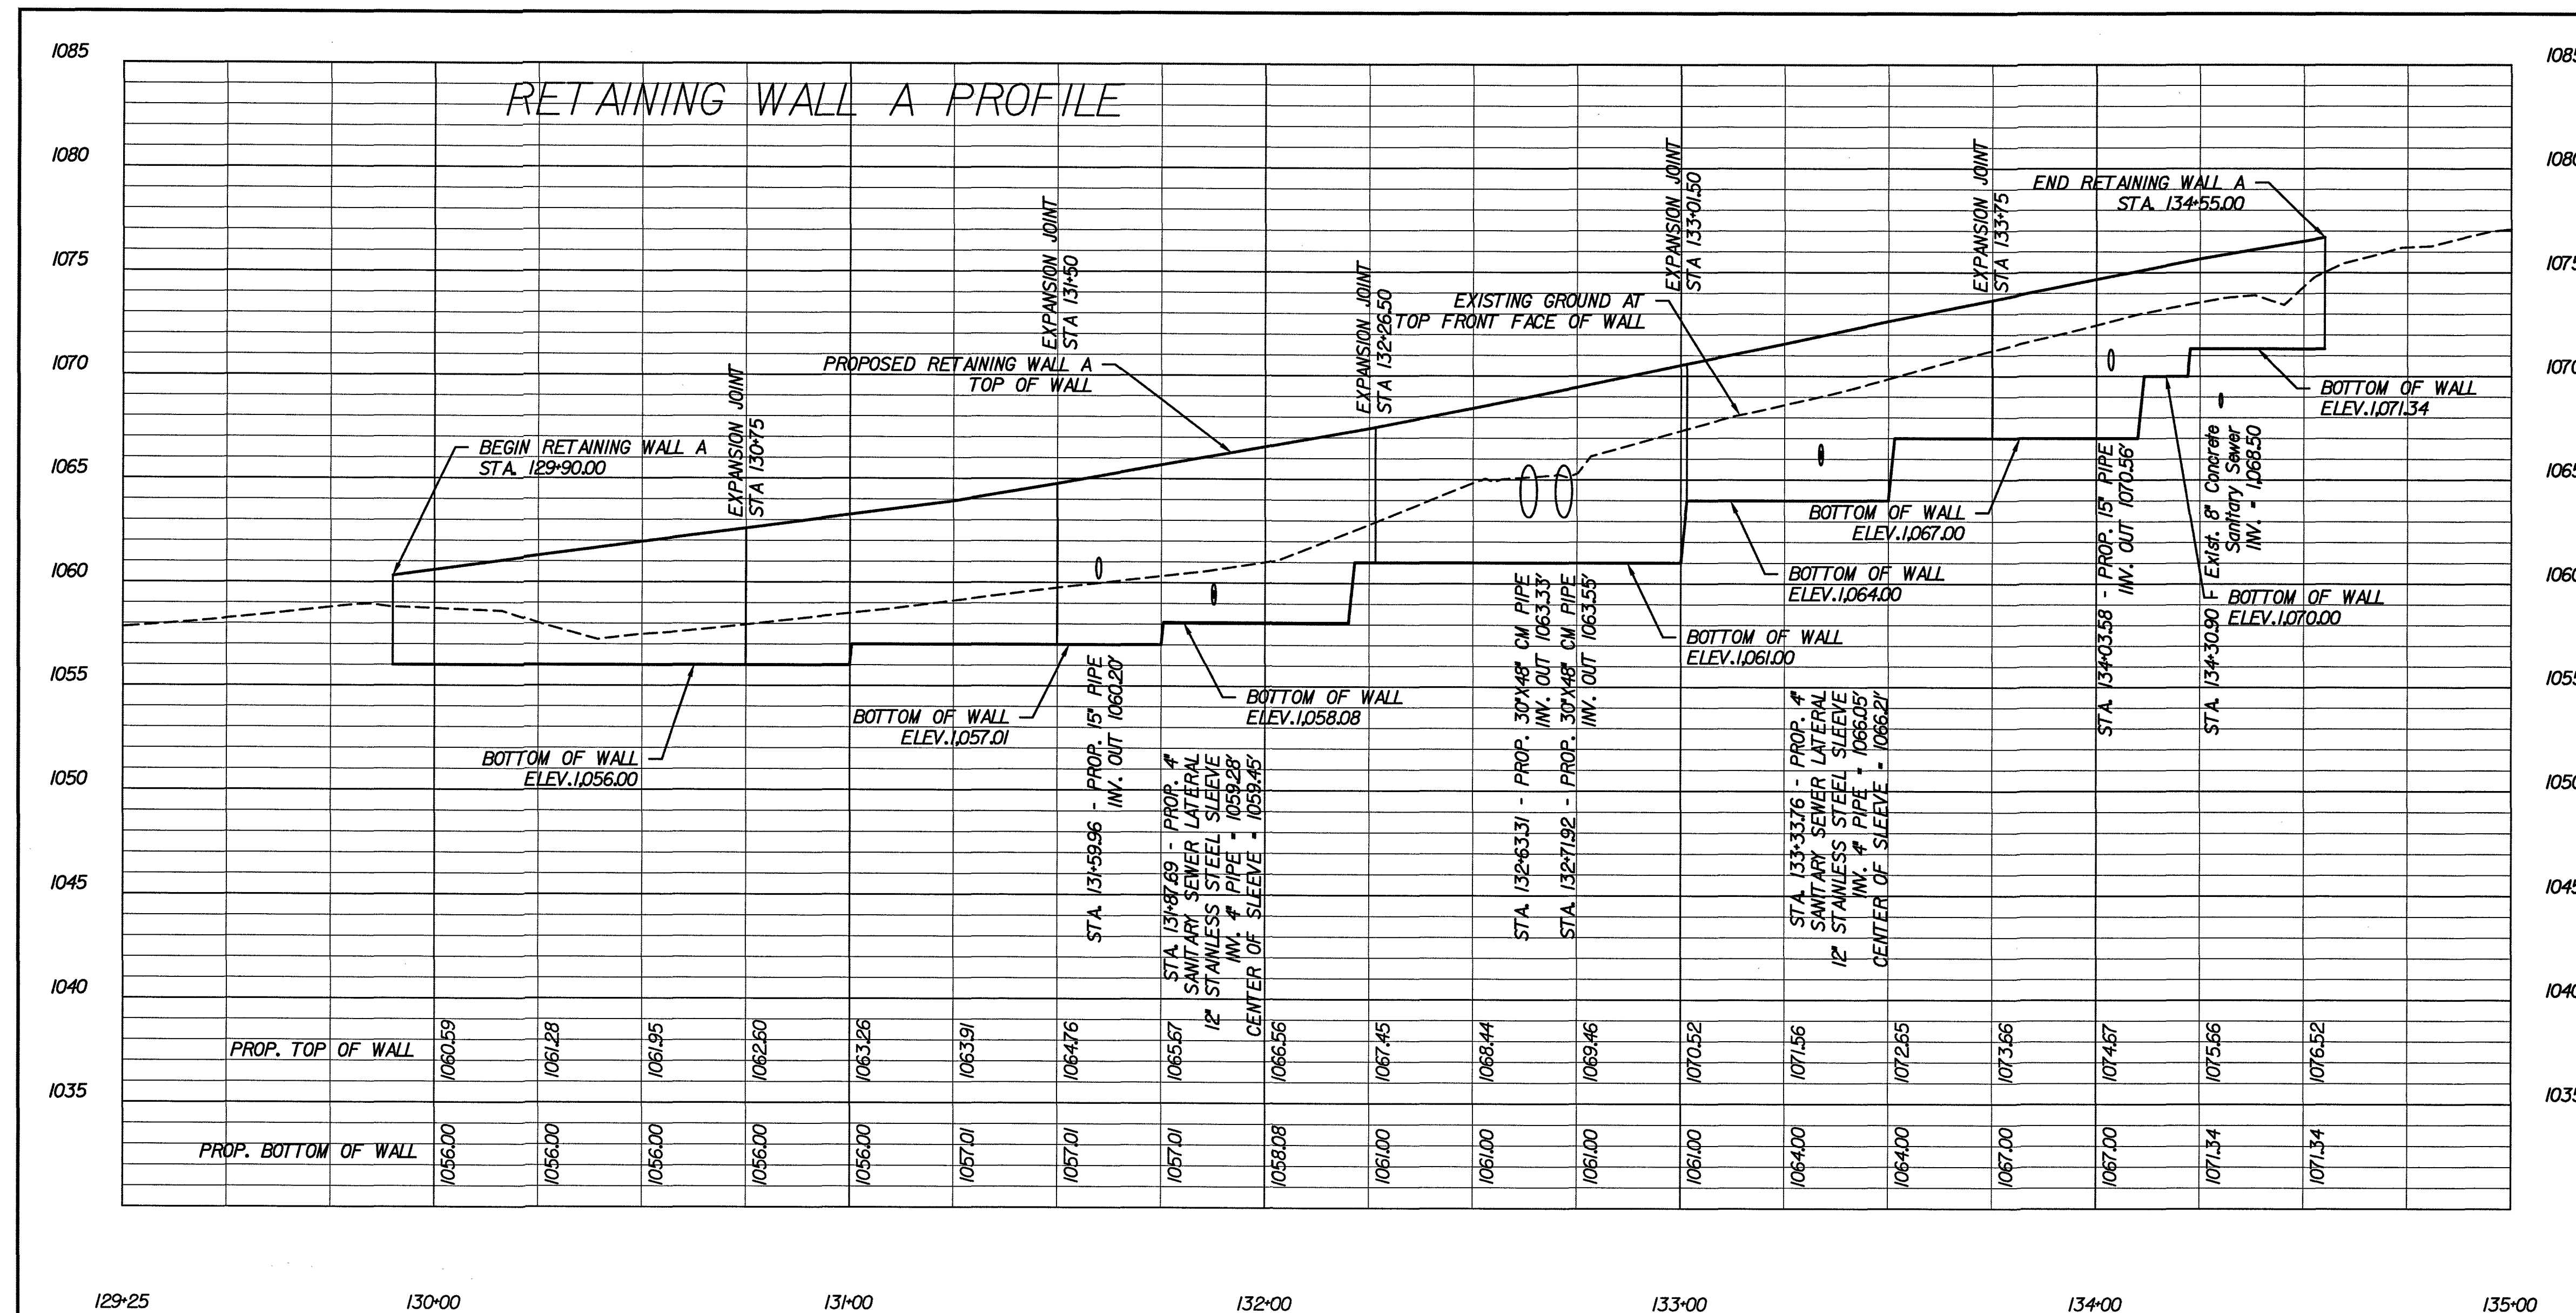

Whitman, Requardt & Associates, LLP
1700 Kraft Drive, Suite 1200, Blacksburg, Virginia 24060

COUNTY OF ROANOKE

5204 BERNARD DRIVE
ROANOKE, VA 24018

VDOT PROJECT NUMBERS:
0115-080-R95, P101, C501 &
EN12-080-823, P101, R201, C501

VDOT UPC NUMBERS: 98220 & 103607

PLANTATION ROAD, BICYCLE, PEDESTRIAN, AND
STREETSCAPE IMPROVEMENTS PROJECT

Drawing
**RETAINING WALL
PROFILE SHEET**

Sheet
2F

