


BASE BID

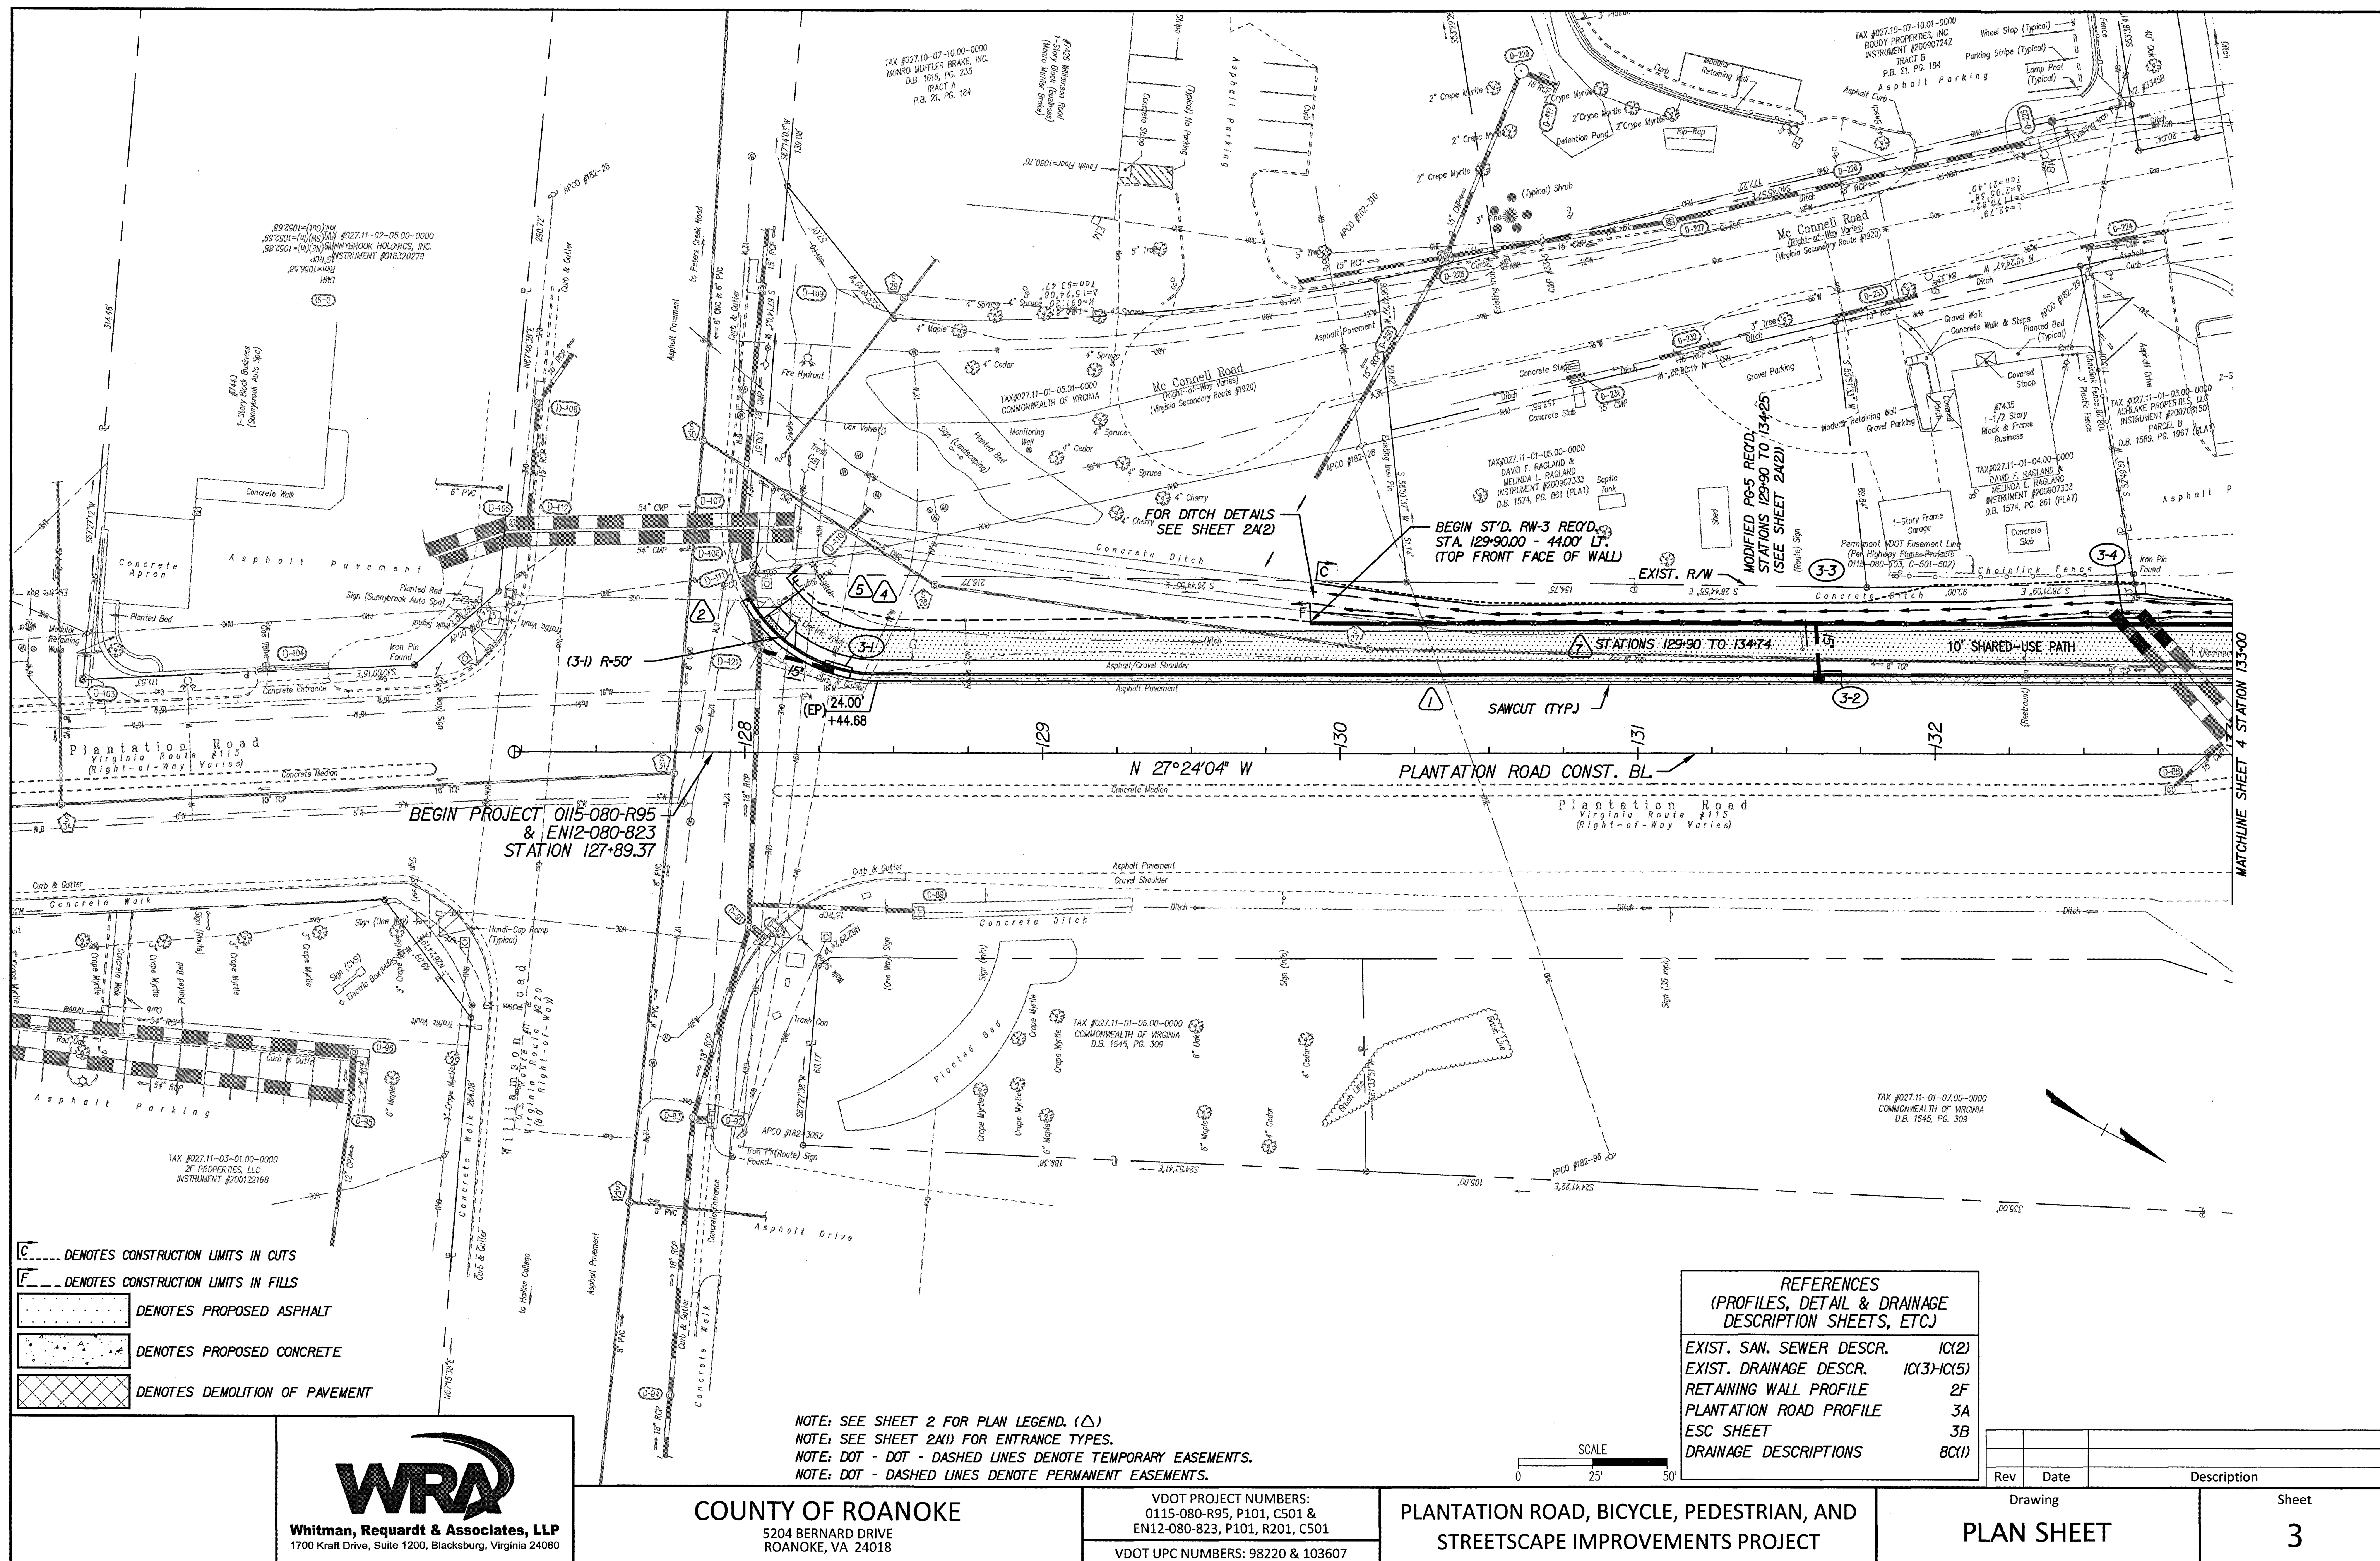

- C..... DENOTES CONSTRUCTION LIMITS IN CUTS
- F..... DENOTES CONSTRUCTION LIMITS IN FILLS
- [Pattern] DENOTES PROPOSED ASPHALT
- [Pattern] DENOTES PROPOSED CONCRETE
- [Pattern] DENOTES DEMOLITION OF PAVEMENT

REFERENCES (PROFILES, DETAIL & DRAINAGE DESCRIPTION SHEETS, ETC.)	
EXIST. SAN. SEWER DESCR.	1C(2)
EXIST. DRAINAGE DESCR.	1C(3)-1C(5)
RETAINING WALL PROFILE	2F
PLANTATION ROAD PROFILE	3A
ESC SHEET	3B
DRAINAGE DESCRIPTIONS	8C(1)

Rev	Date	Description



Whitman, Requardt & Associates, LLP
1700 Kraft Drive, Suite 1200, Blacksburg, Virginia 24060

NOTE: SEE SHEET 2 FOR PLAN LEGEND. (Δ)
NOTE: SEE SHEET 2A(1) FOR ENTRANCE TYPES.
NOTE: DOT - DOT - DASHED LINES DENOTE TEMPORARY EASEMENTS.
NOTE: DOT - DASHED LINES DENOTE PERMANENT EASEMENTS.

COUNTY OF ROANOKE
5204 BERNARD DRIVE
ROANOKE, VA 24018

VDOT PROJECT NUMBERS:
0115-080-R95, P101, C501 &
EN12-080-823, P101, R201, C501
VDOT UPC NUMBERS: 98220 & 103607

**PLANTATION ROAD, BICYCLE, PEDESTRIAN, AND
STREETSCAPE IMPROVEMENTS PROJECT**

Drawing
PLAN SHEET

Sheet
3