


ADDITIVE BID

REFERENCES
(PROFILES, DETAIL & DRAINAGE
DESCRIPTION SHEETS, ETC.)

EXIST. SAN. SEWER DESCR. IC(2)
EXIST. DRAINAGE DESCR. IC(3)-IC(5)
PLANTATION ROAD PROFILE 7A
ESC SHEET 7B(1)
DRAINAGE DESCRIPTIONS 8C(2)

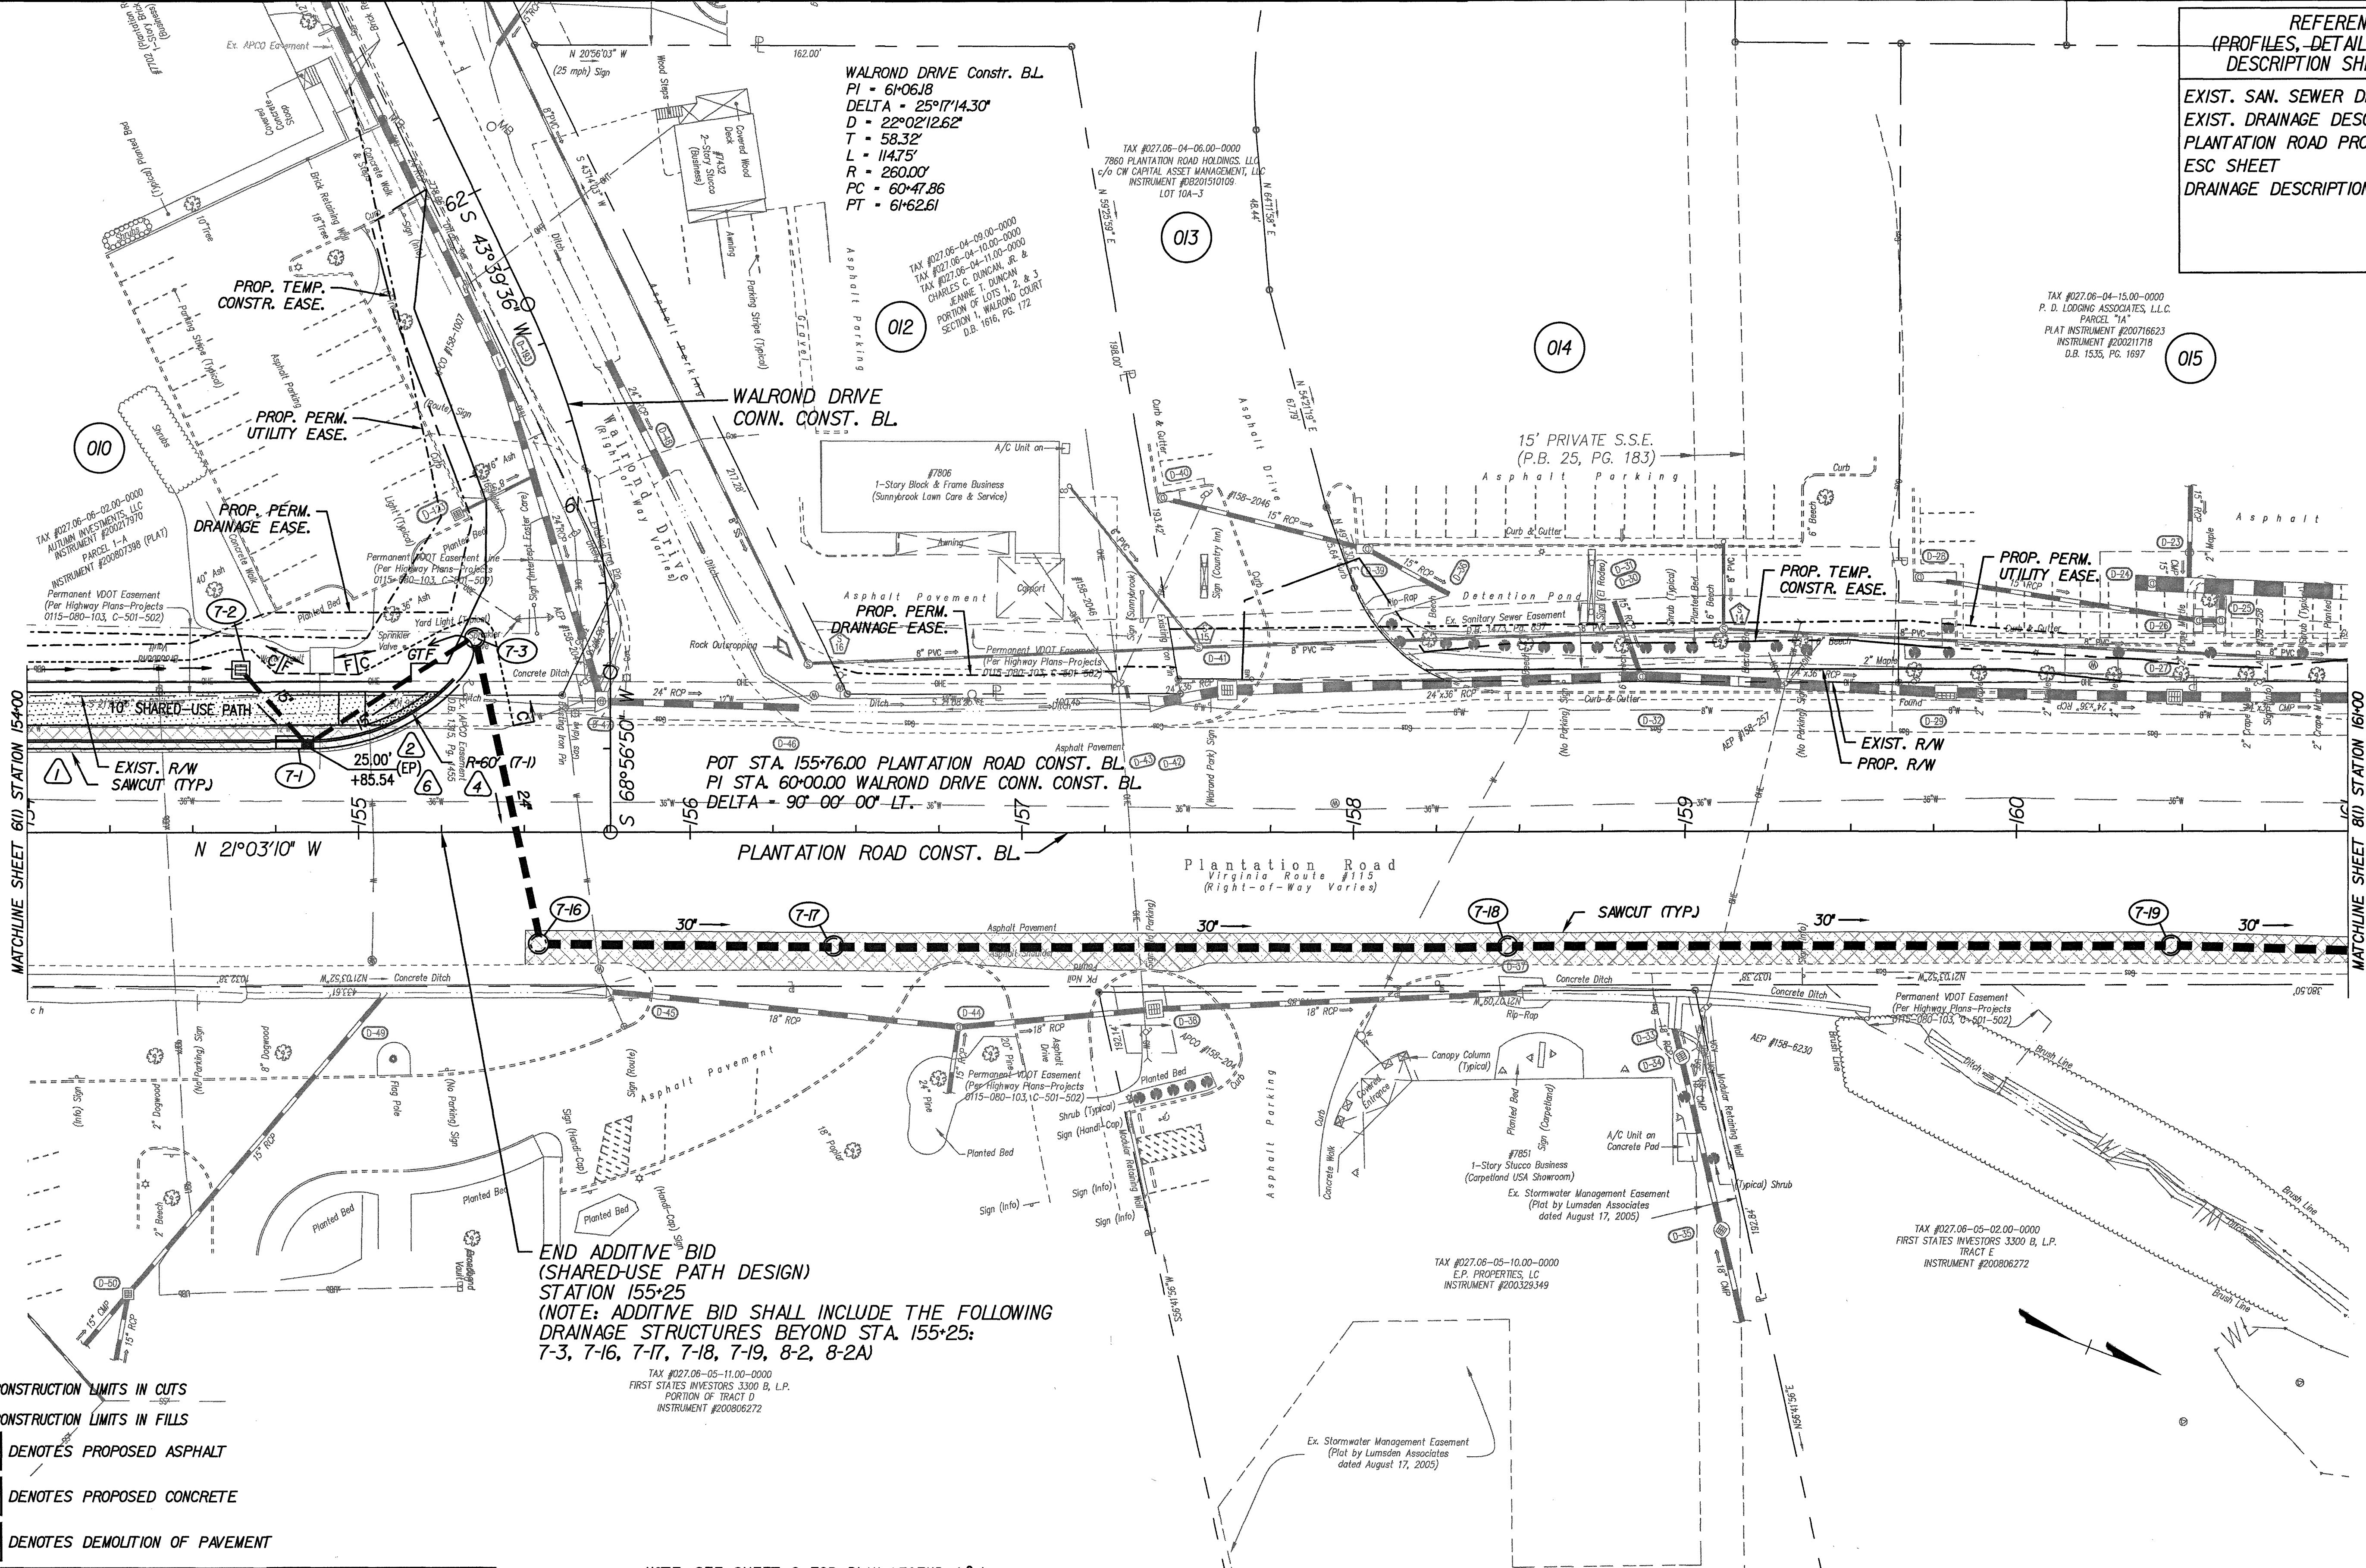

- C..... DENOTES CONSTRUCTION LIMITS IN CUTS
- F..... DENOTES CONSTRUCTION LIMITS IN FILLS
- [Pattern] DENOTES PROPOSED ASPHALT
- [Pattern] DENOTES PROPOSED CONCRETE
- [Pattern] DENOTES DEMOLITION OF PAVEMENT

END ADDITIVE BID
(SHARED-USE PATH DESIGN)
STATION 155+25
(NOTE: ADDITIVE BID SHALL INCLUDE THE FOLLOWING
DRAINAGE STRUCTURES BEYOND STA. 155+25:
7-3, 7-16, 7-17, 7-18, 7-19, 8-2, 8-2A)

TAX #027.06-05-11.00-0000
FIRST STATES INVESTORS 3300 B, L.P.
PORTION OF TRACT D
INSTRUMENT #200806272

NOTE: SEE SHEET 2 FOR PLAN LEGEND. (Δ)
NOTE: SEE SHEET 2A(2) FOR ENTRANCE TYPES.
NOTE: DOT - DASHED LINES DENOTE TEMPORARY EASEMENTS.
NOTE: DOT - DASHED LINES DENOTE PERMANENT EASEMENTS.

WRA
Whitman, Requardt & Associates, LLP
1700 Kraft Drive, Suite 1200, Blacksburg, Virginia 24060

COUNTY OF ROANOKE
5204 BERNARD DRIVE
ROANOKE, VA 24018

VDOT PROJECT NUMBERS:
0115-080-R95, P101, C501 &
EN12-080-823, P101, R201, C501
VDOT UPC NUMBERS: 98220 & 103607

PLANTATION ROAD, BICYCLE, PEDESTRIAN, AND
STREETSCAPE IMPROVEMENTS PROJECT

Rev	Date	Description

Drawing
PLAN SHEET

Sheet
7(1)