

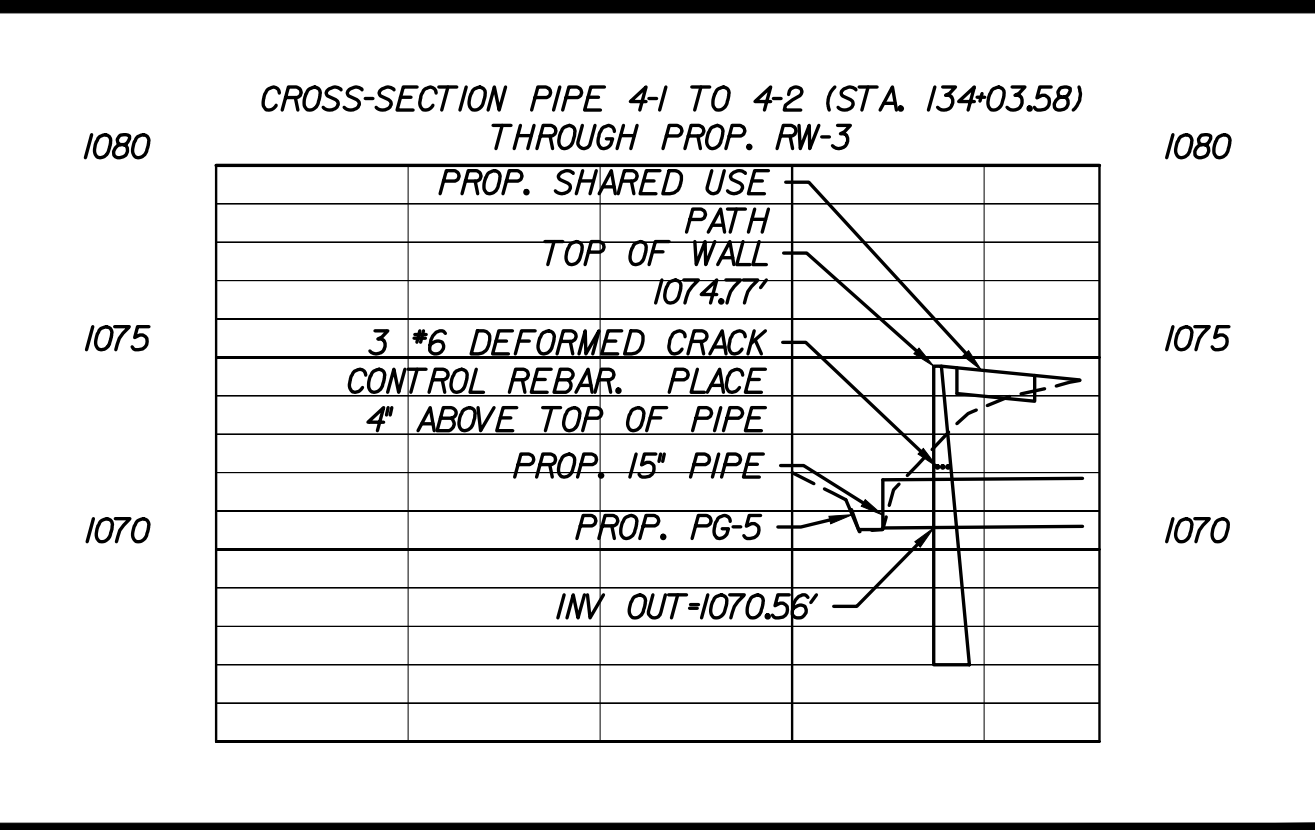
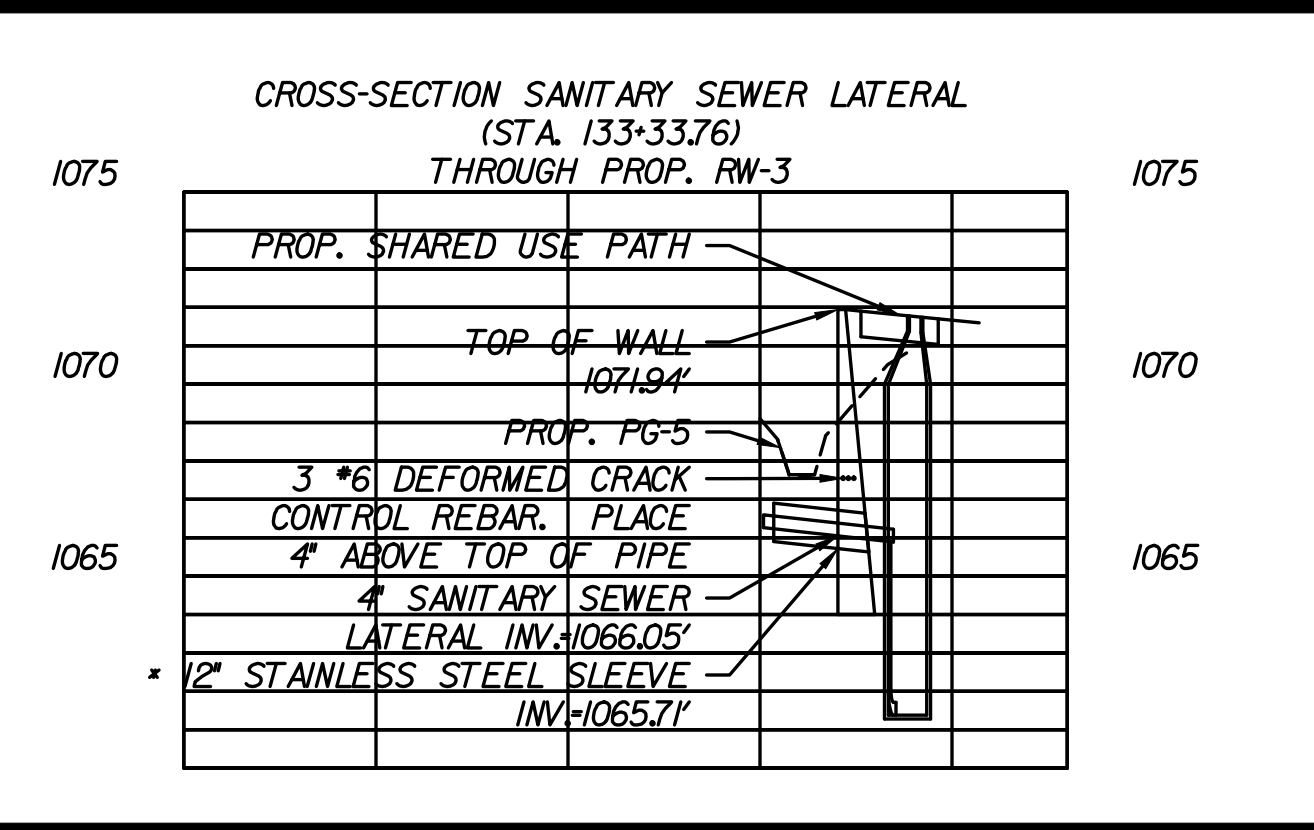
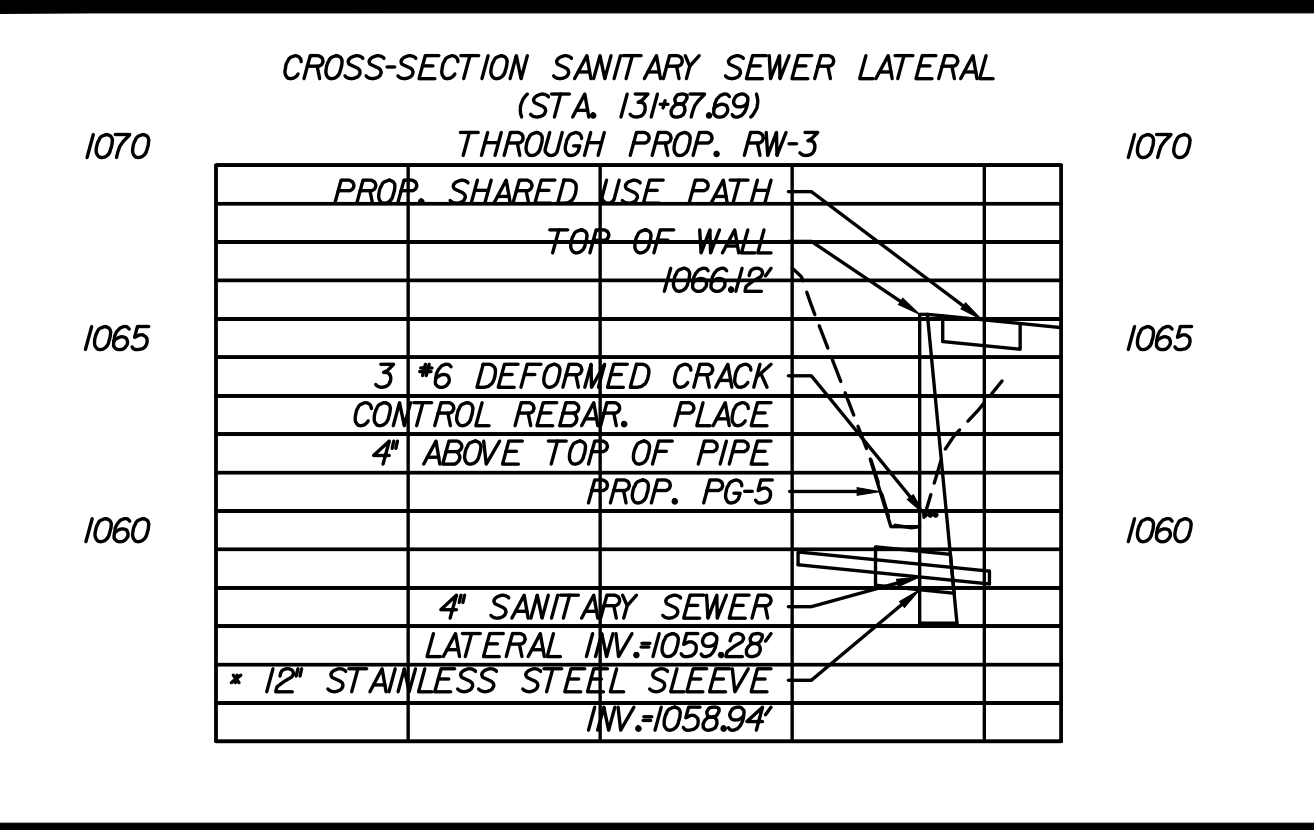
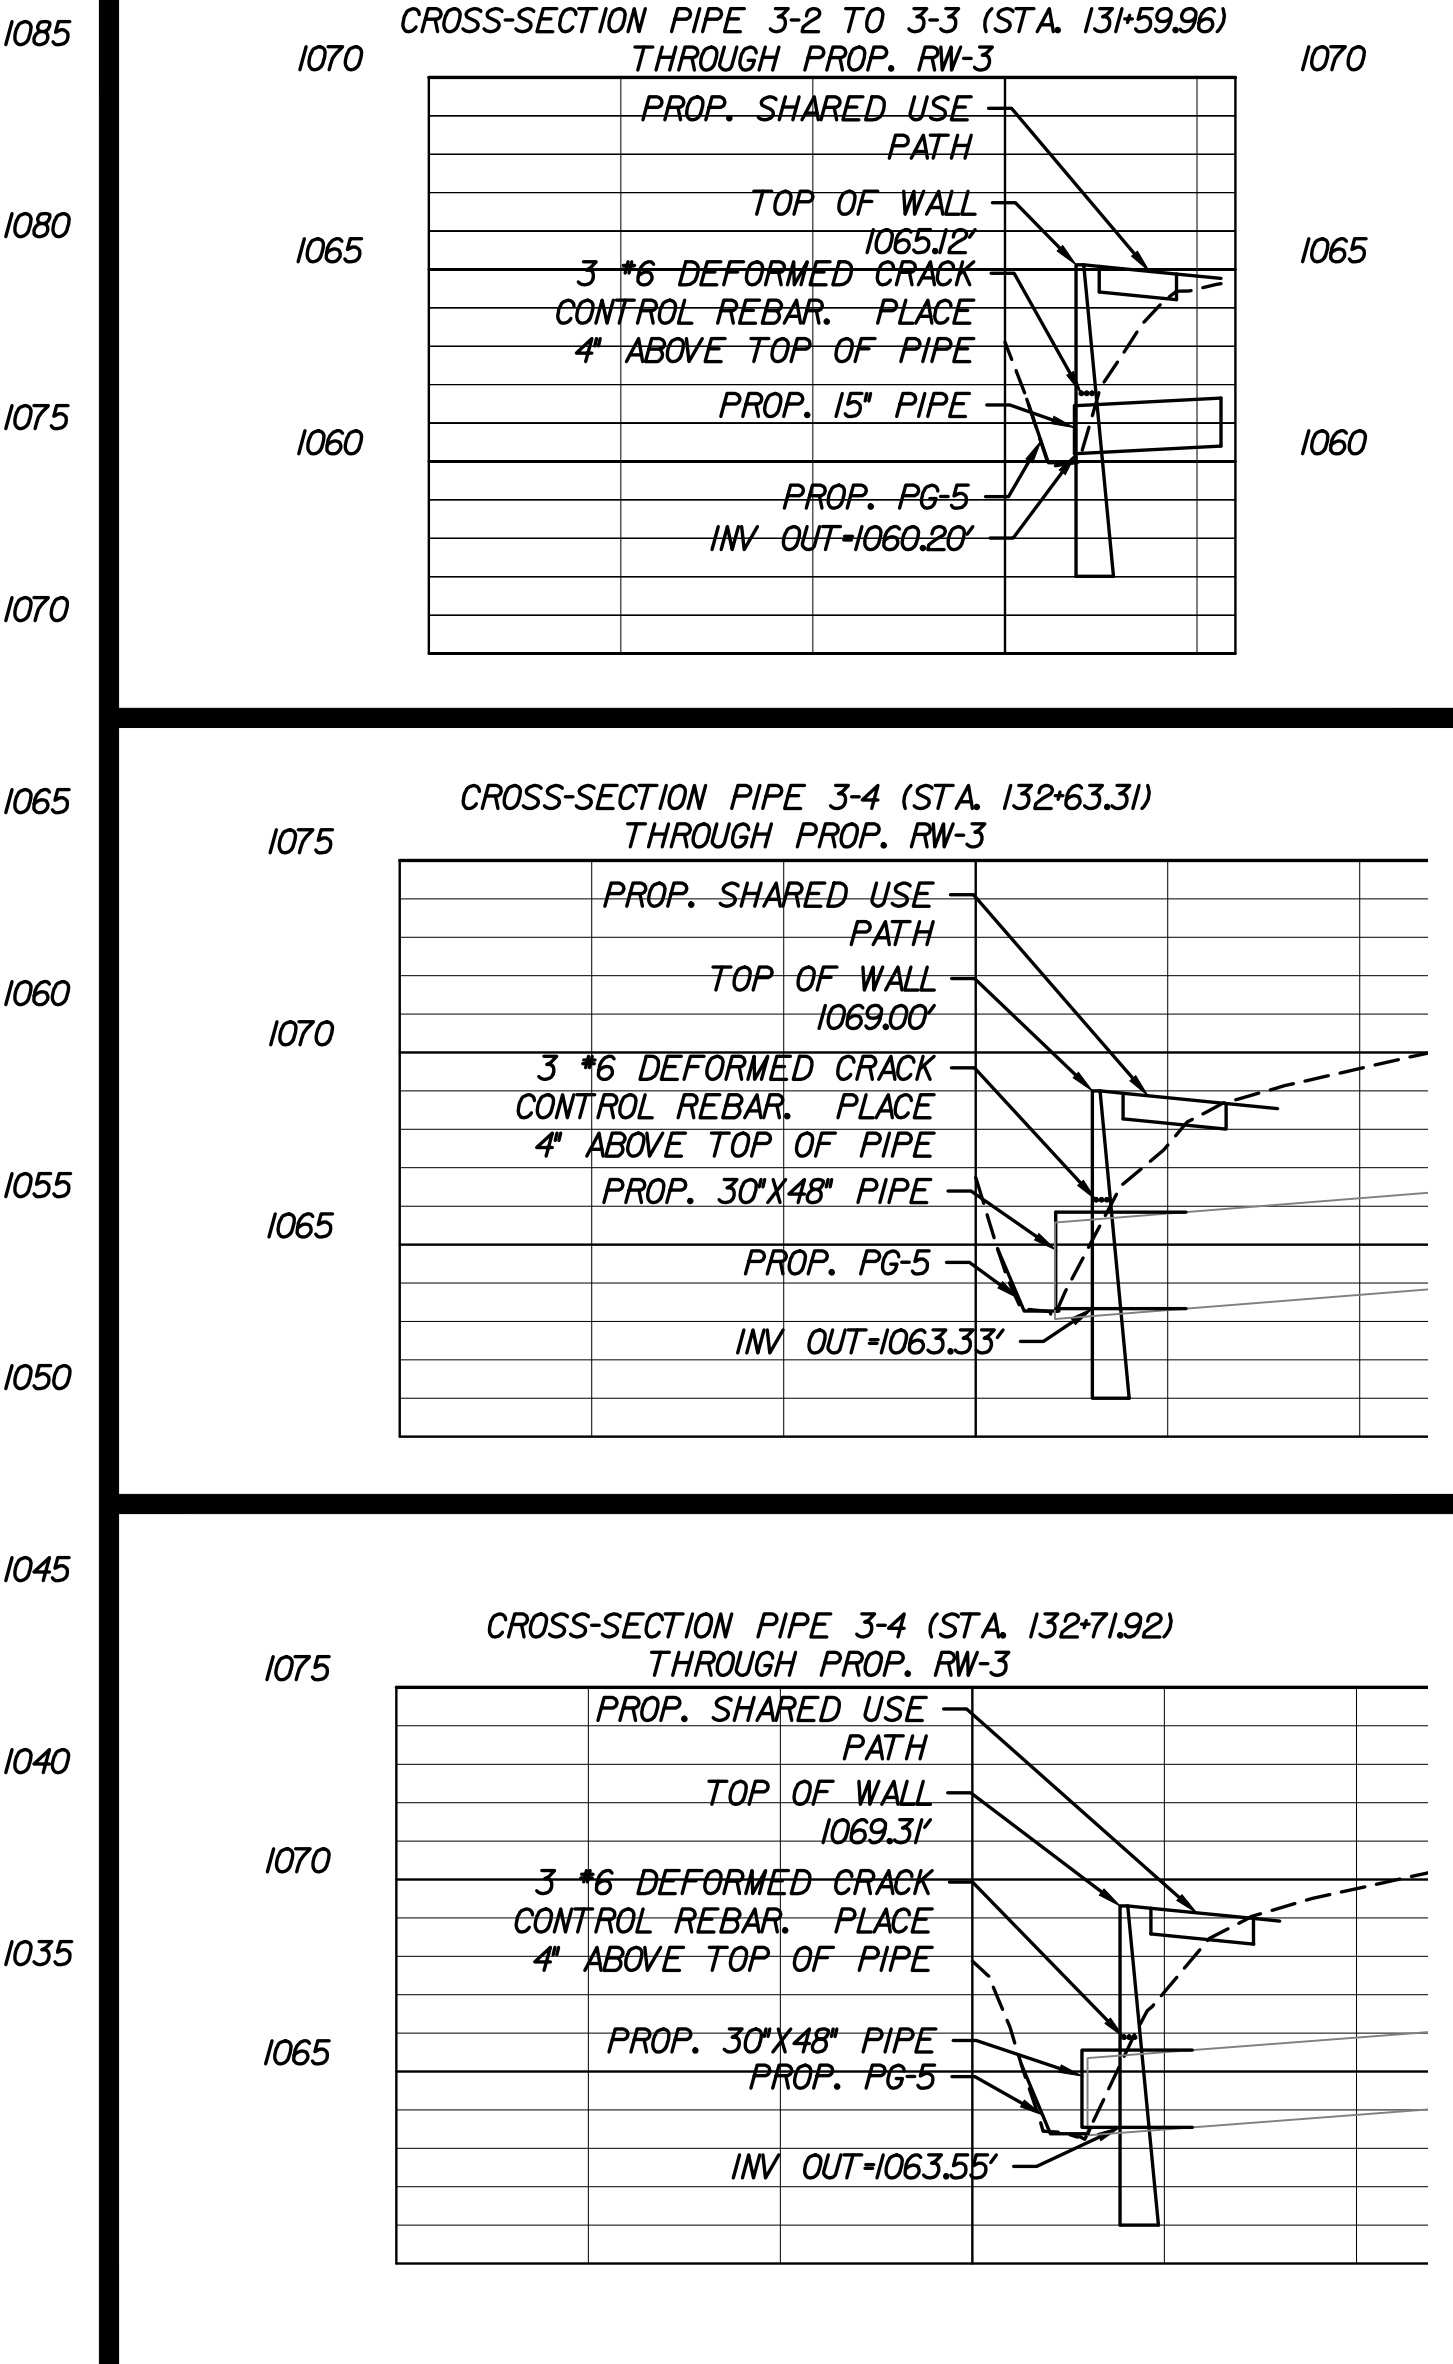


BASE BID

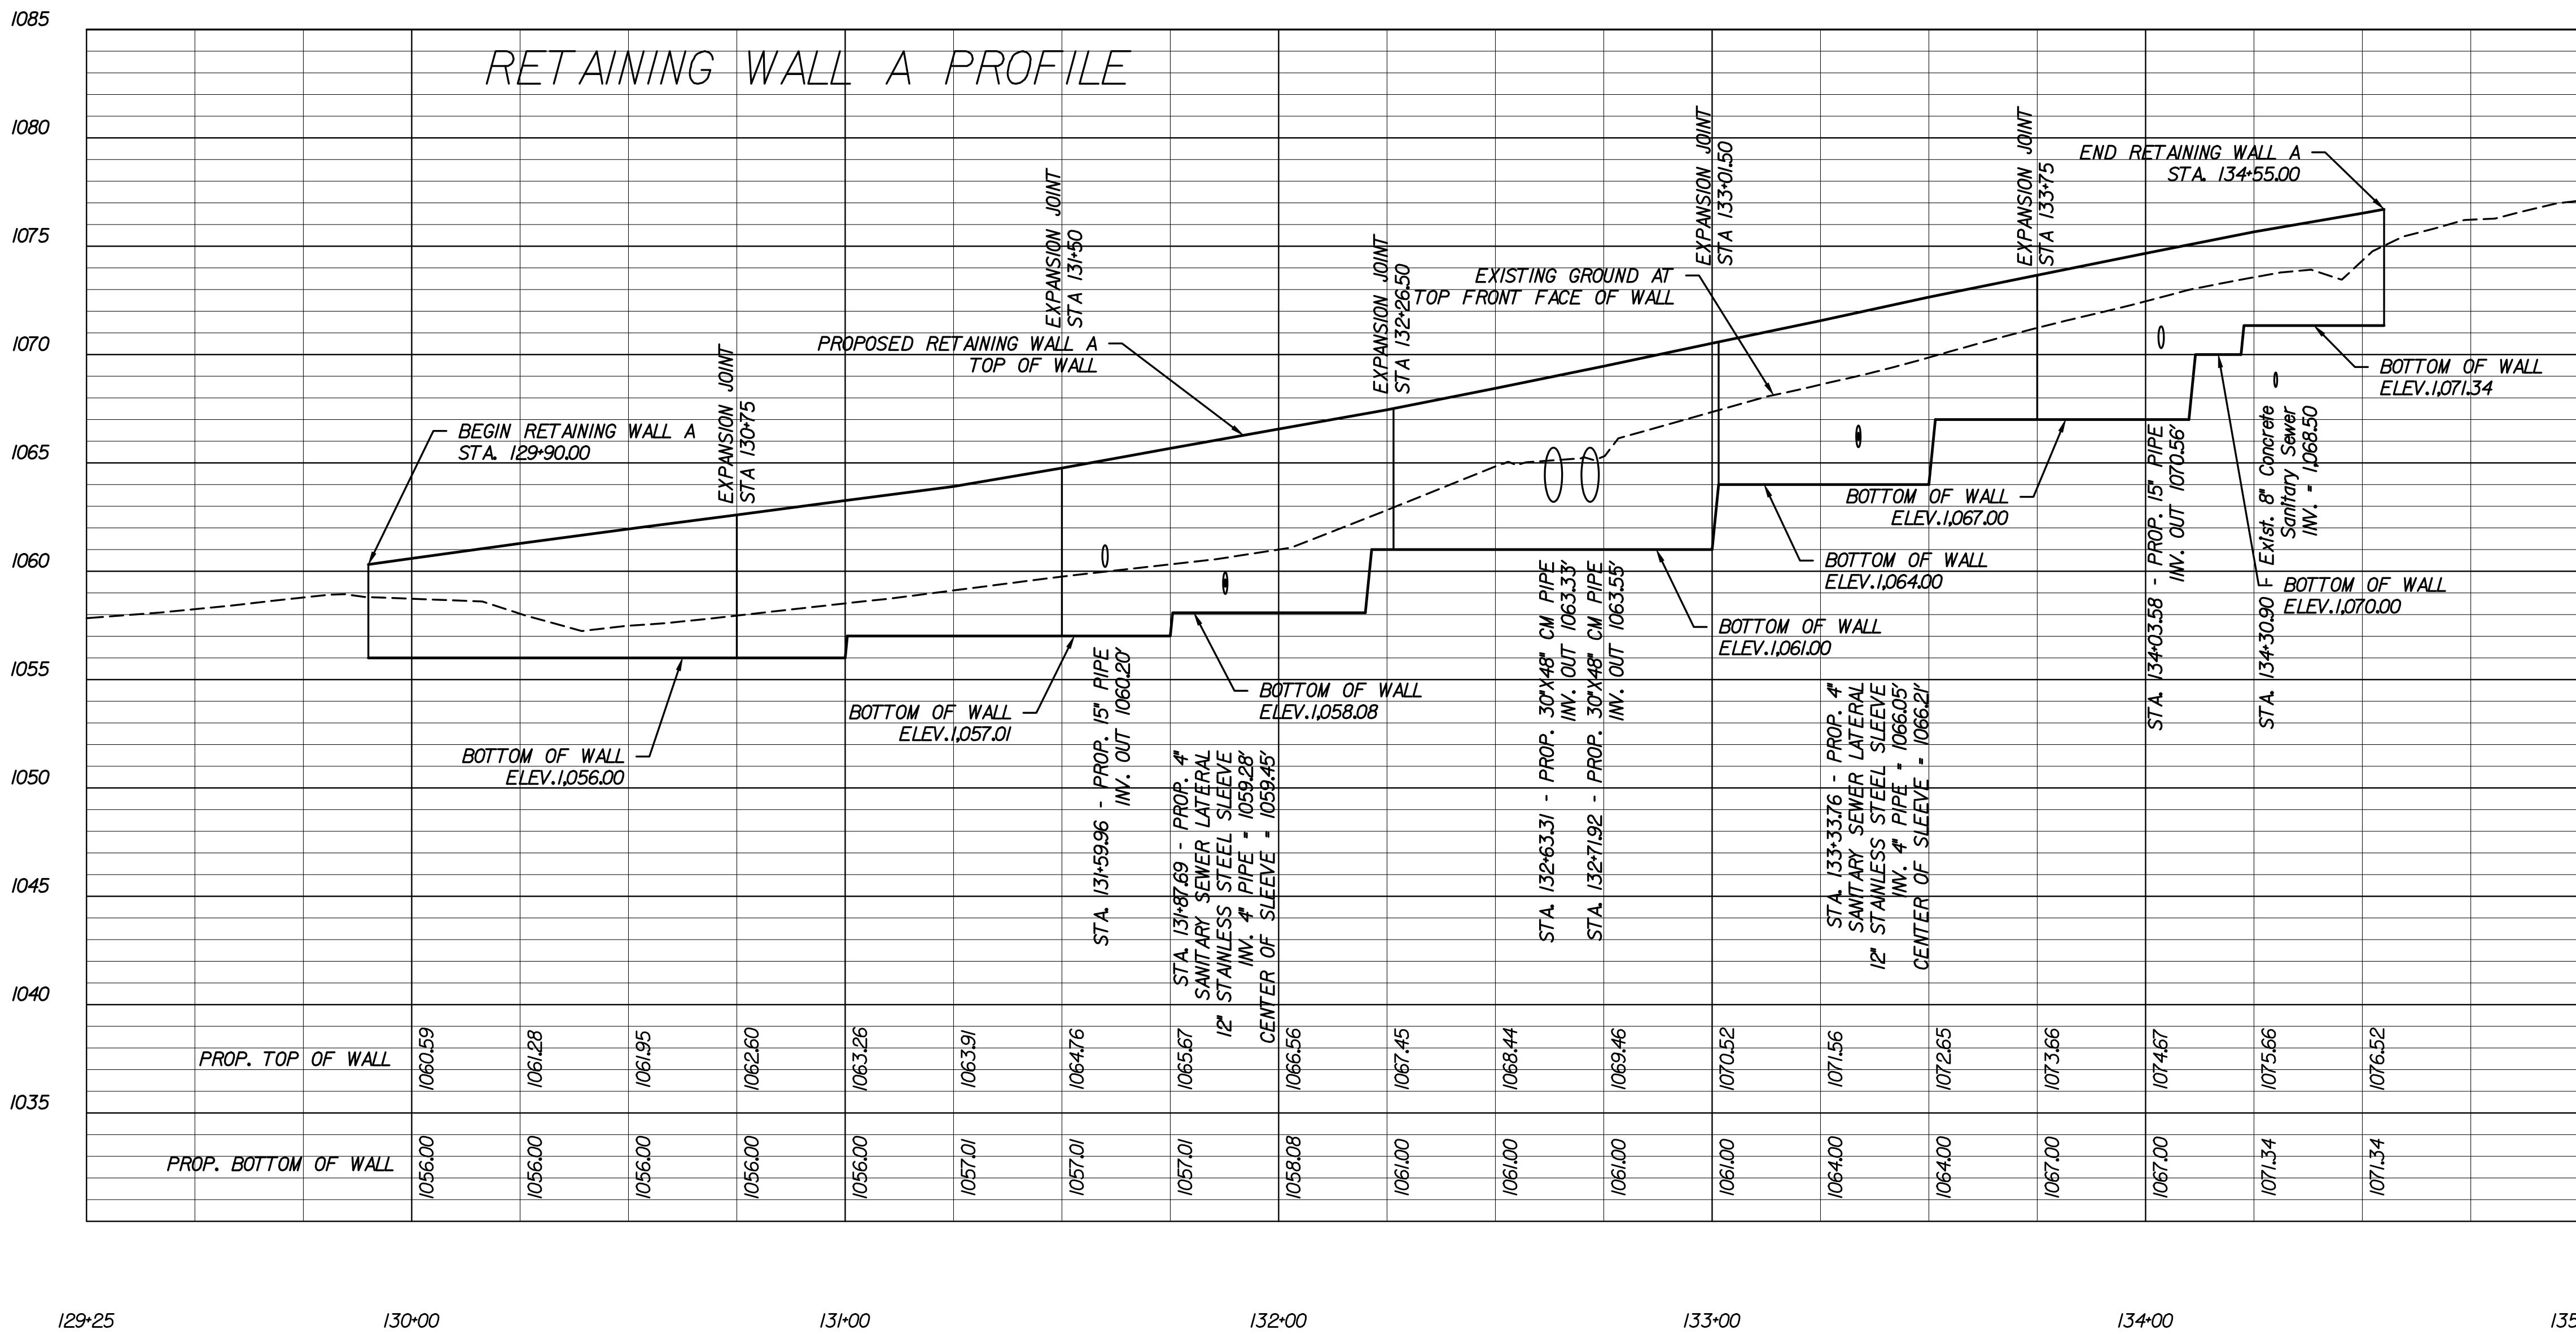

* NOTE: 1. *6 DEFORMED CRACK CONTROL REBAR SHALL EXTEND A MINIMUM OF 18" BEYOND THE EXTENTS OF THE PIPE OPENING ON EACH SIDE OF PIPE.
2. FILL 12" STAINLESS STEEL SLEEVE WITH CLOSED-CELL POLYURETHANE FOAM INSULATION.

REFERENCES (PROFILES, DETAIL & DRAINAGE DESCRIPTION SHEETS, ETC.)		
RETAINING WALL PLAN VIEW 3&4		
Rev	Date	Description

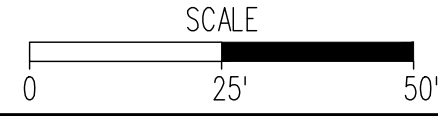

COUNTY OF ROANOKE
5204 BERNARD DRIVE
ROANOKE, VA 24018

VDOT PROJECT NUMBERS:
0115-080-R95, P101, C501 &
EN12-080-823, P101, R201, C501
VDOT UPC NUMBERS: 98220 & 103607

PLANTATION ROAD, BICYCLE, PEDESTRIAN, AND
STREETSCAPE IMPROVEMENTS PROJECT

Drawing
RETAINING WALL
PROFILE SHEET

Sheet
2F