

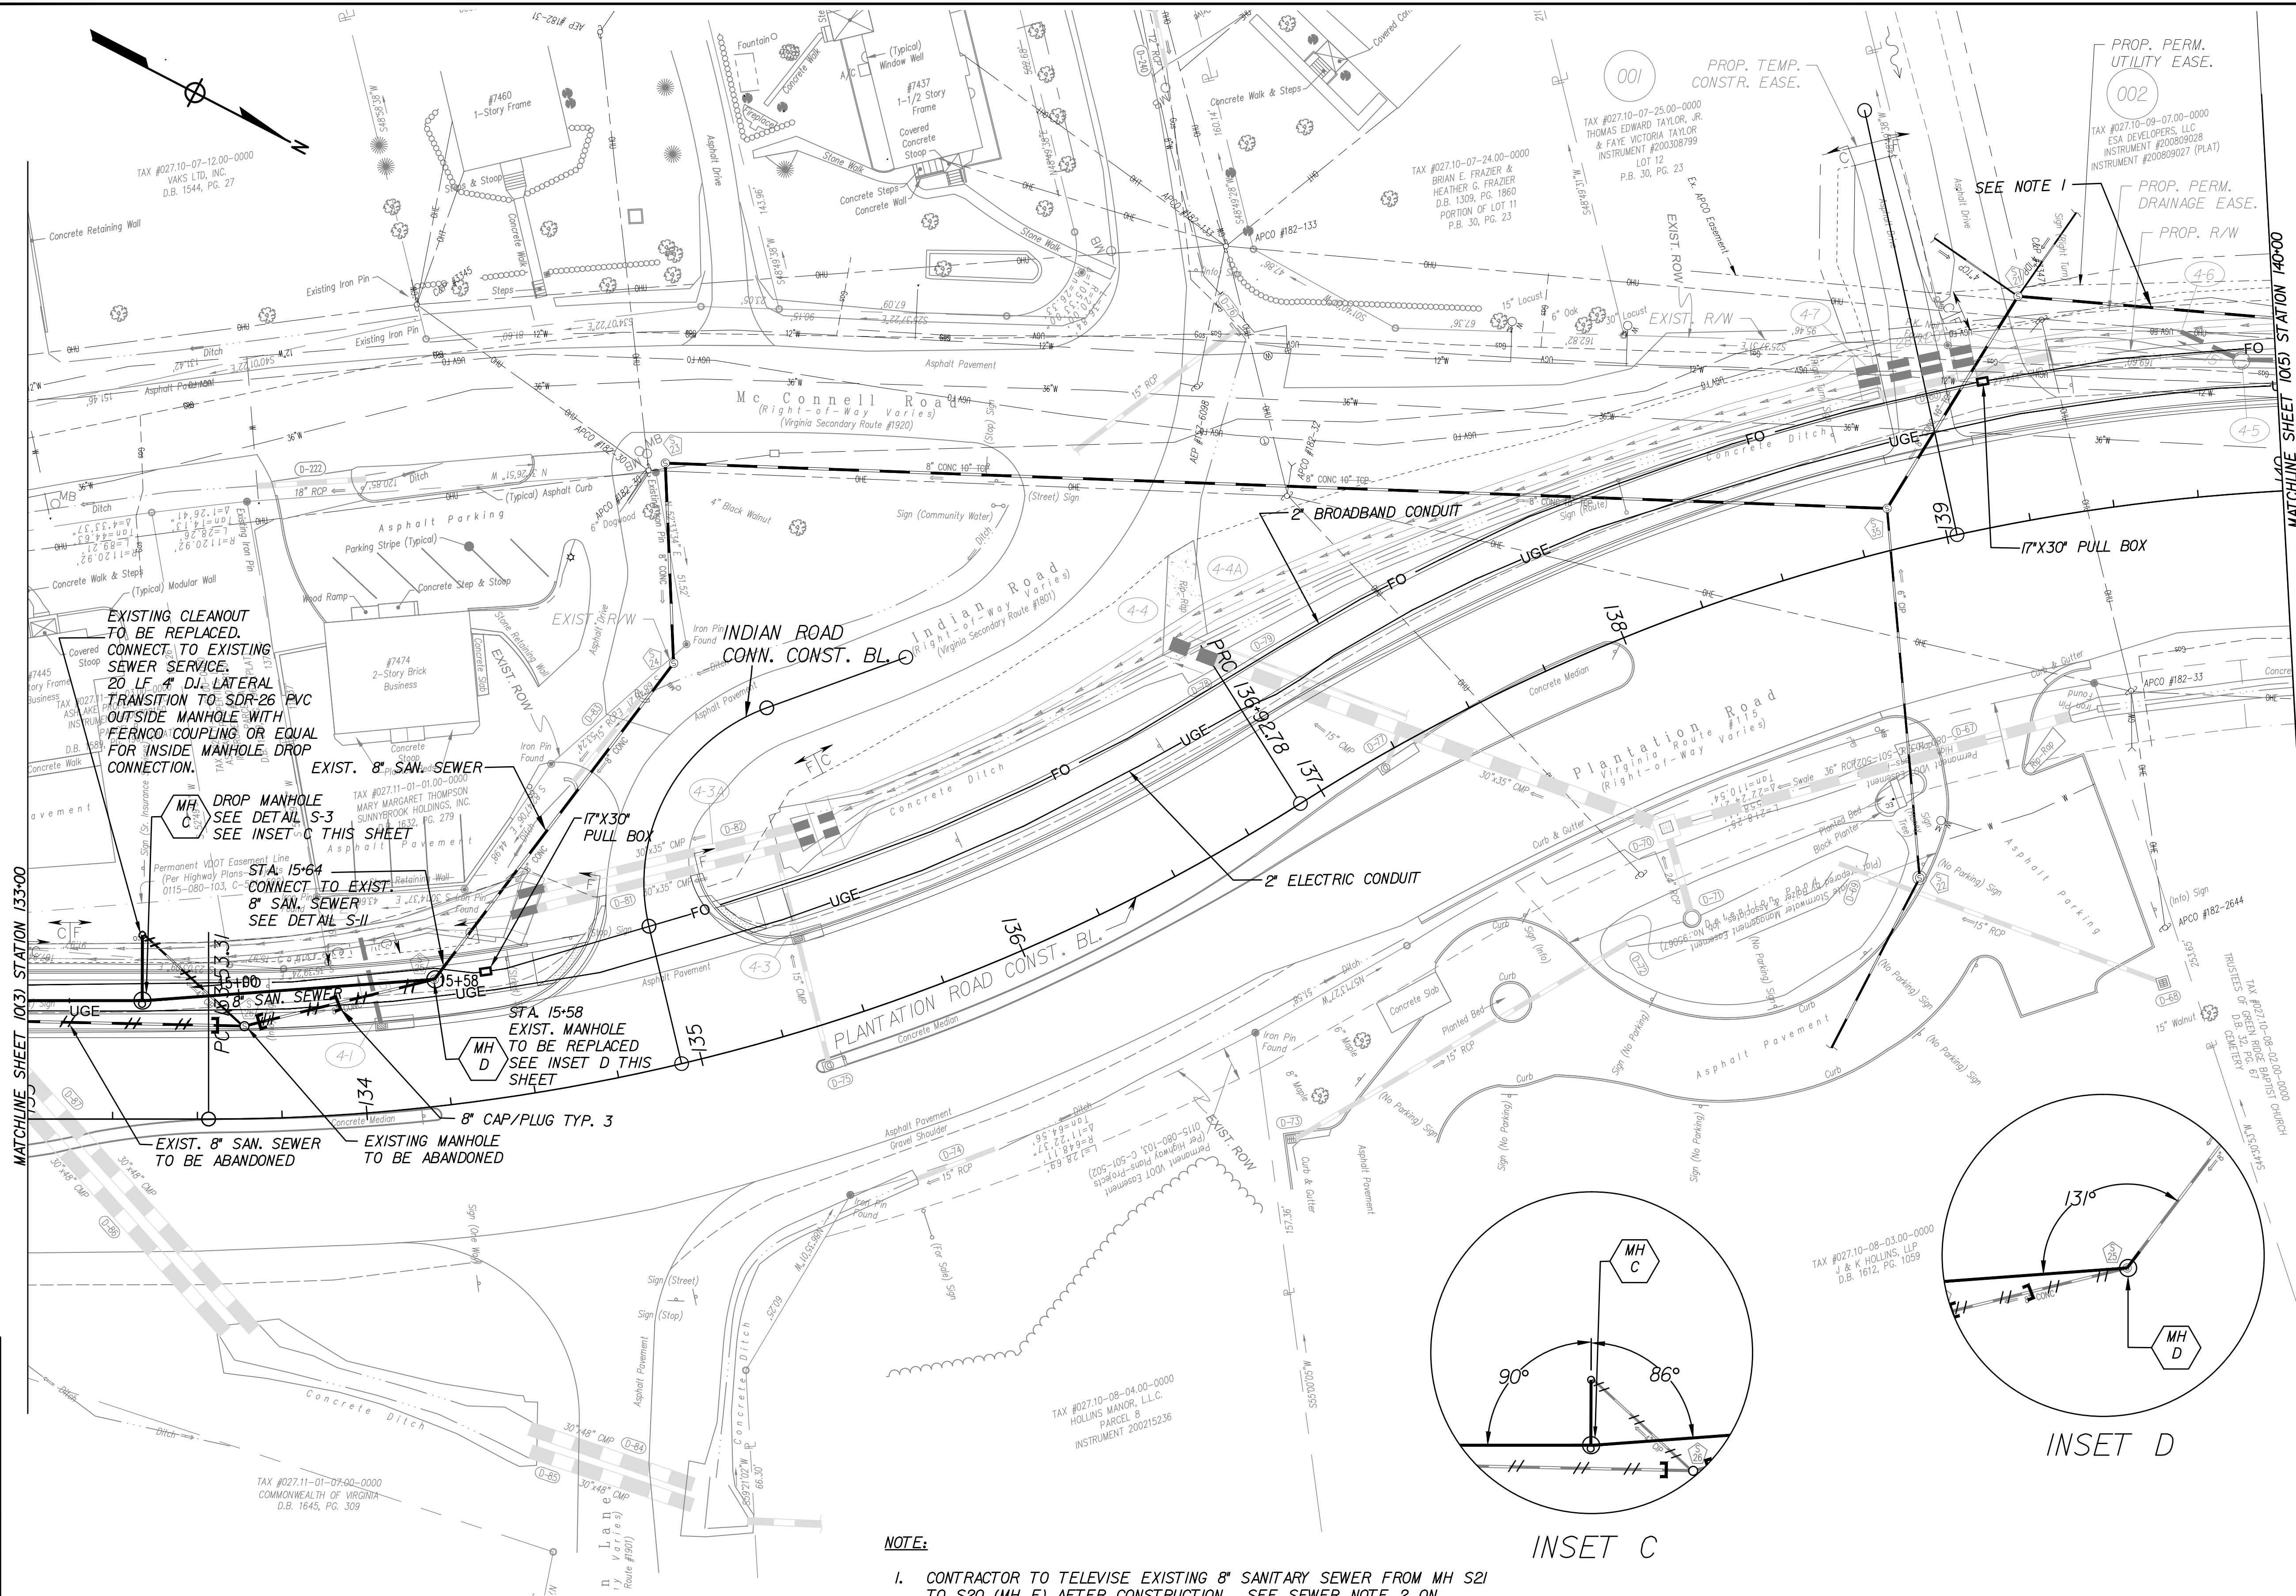
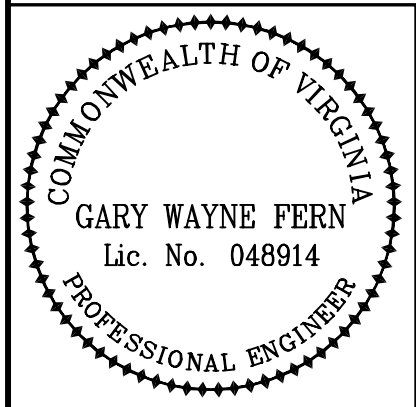


BASE BID

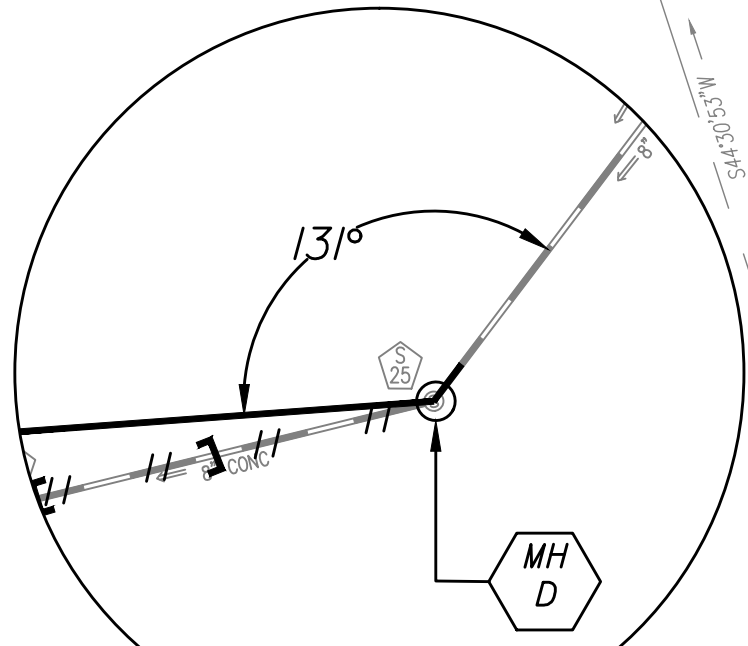

NOTE:  
1. CONTRACTOR TO TELEVIEW EXISTING 8" SANITARY SEWER FROM MH S21 TO S20 (MH E) AFTER CONSTRUCTION. SEE SEWER NOTE 2 ON SHEET 10(X1A) FOR ADDITIONAL REQUIREMENTS.

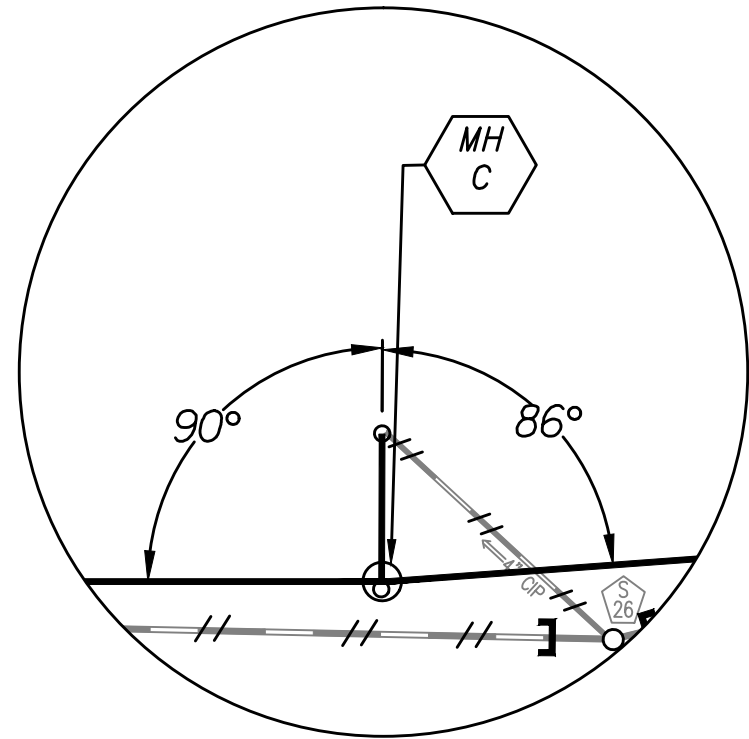


Whitman Requardt & Associates  
Blacksburg, Virginia  
UTILITY ENGINEER



COUNTY OF ROANOKE  
5204 BERNARD DRIVE  
ROANOKE, VA 24018

VDOT PROJECT NUMBERS:  
0115-080-R95, P101, C501 &  
EN12-080-823, P101, R201, C501  
VDOT UPC NUMBERS: 98220 & 103607

PLANTATION ROAD, BICYCLE, PEDESTRIAN, AND  
STREETSCAPE IMPROVEMENTS PROJECT

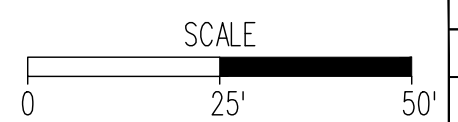

Rev	Date	Description

Drawing  
**UTILITY PLAN**  
Sheet  
**10(4)**