



ADDITIVE BID

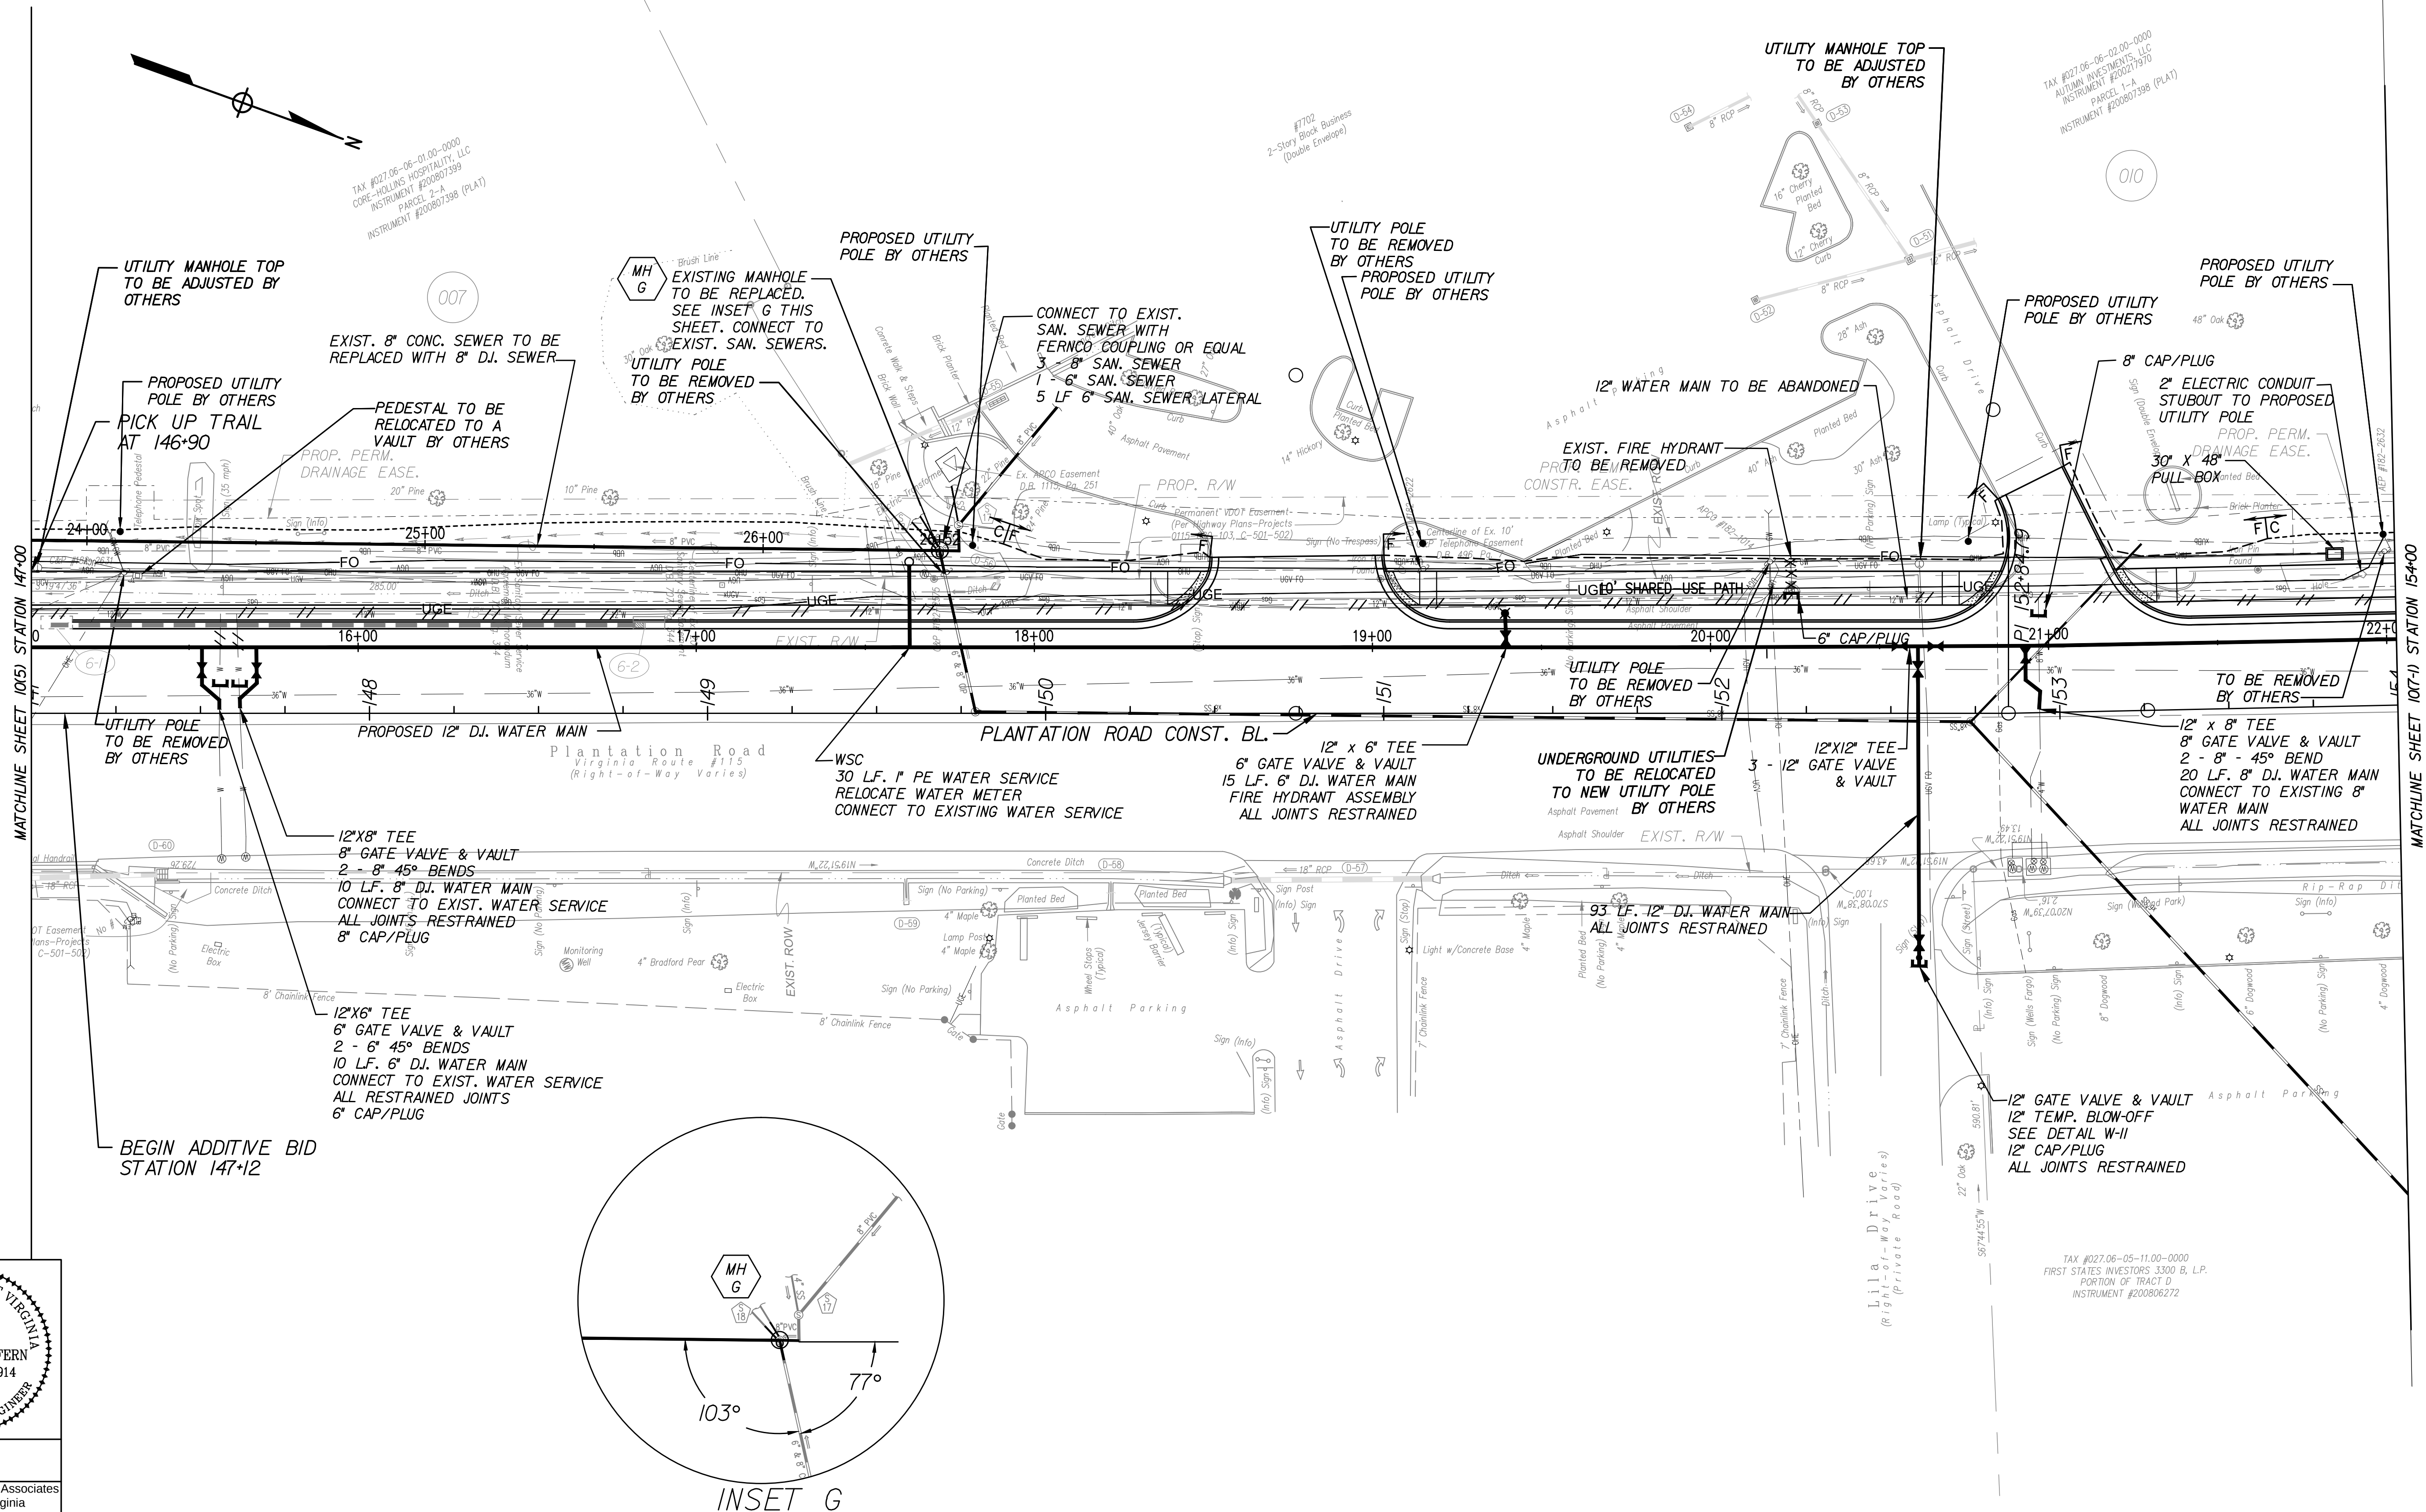

BEGIN ADDITIVE BID
STATION 147+12

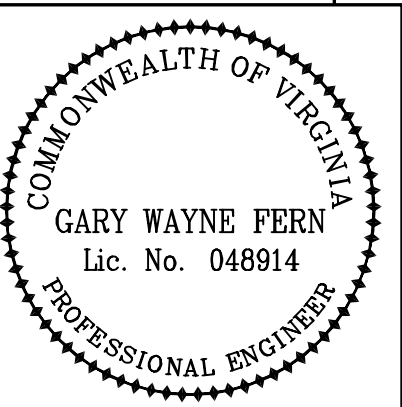


Whitman Requardt & Associates
Blacksburg, Virginia
UTILITY ENGINEER



COUNTY OF ROANOKE
3204 BERNARD DRIVE
ROANOKE, VA 24018

VDOT PROJECT NUMBERS:
0115-080-R95, P101, C501 &
EN12-080-823, P101, R201, C501
VDOT UPC NUMBERS: 98220 & 103607

PLANTATION ROAD, BICYCLE, PEDESTRIAN, AND
STREETSCAPE IMPROVEMENTS PROJECT

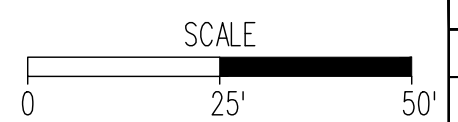

Rev	Date	Description

Drawing	Sheet
UTILITY PLAN	10(6-1)