


# BASE BID

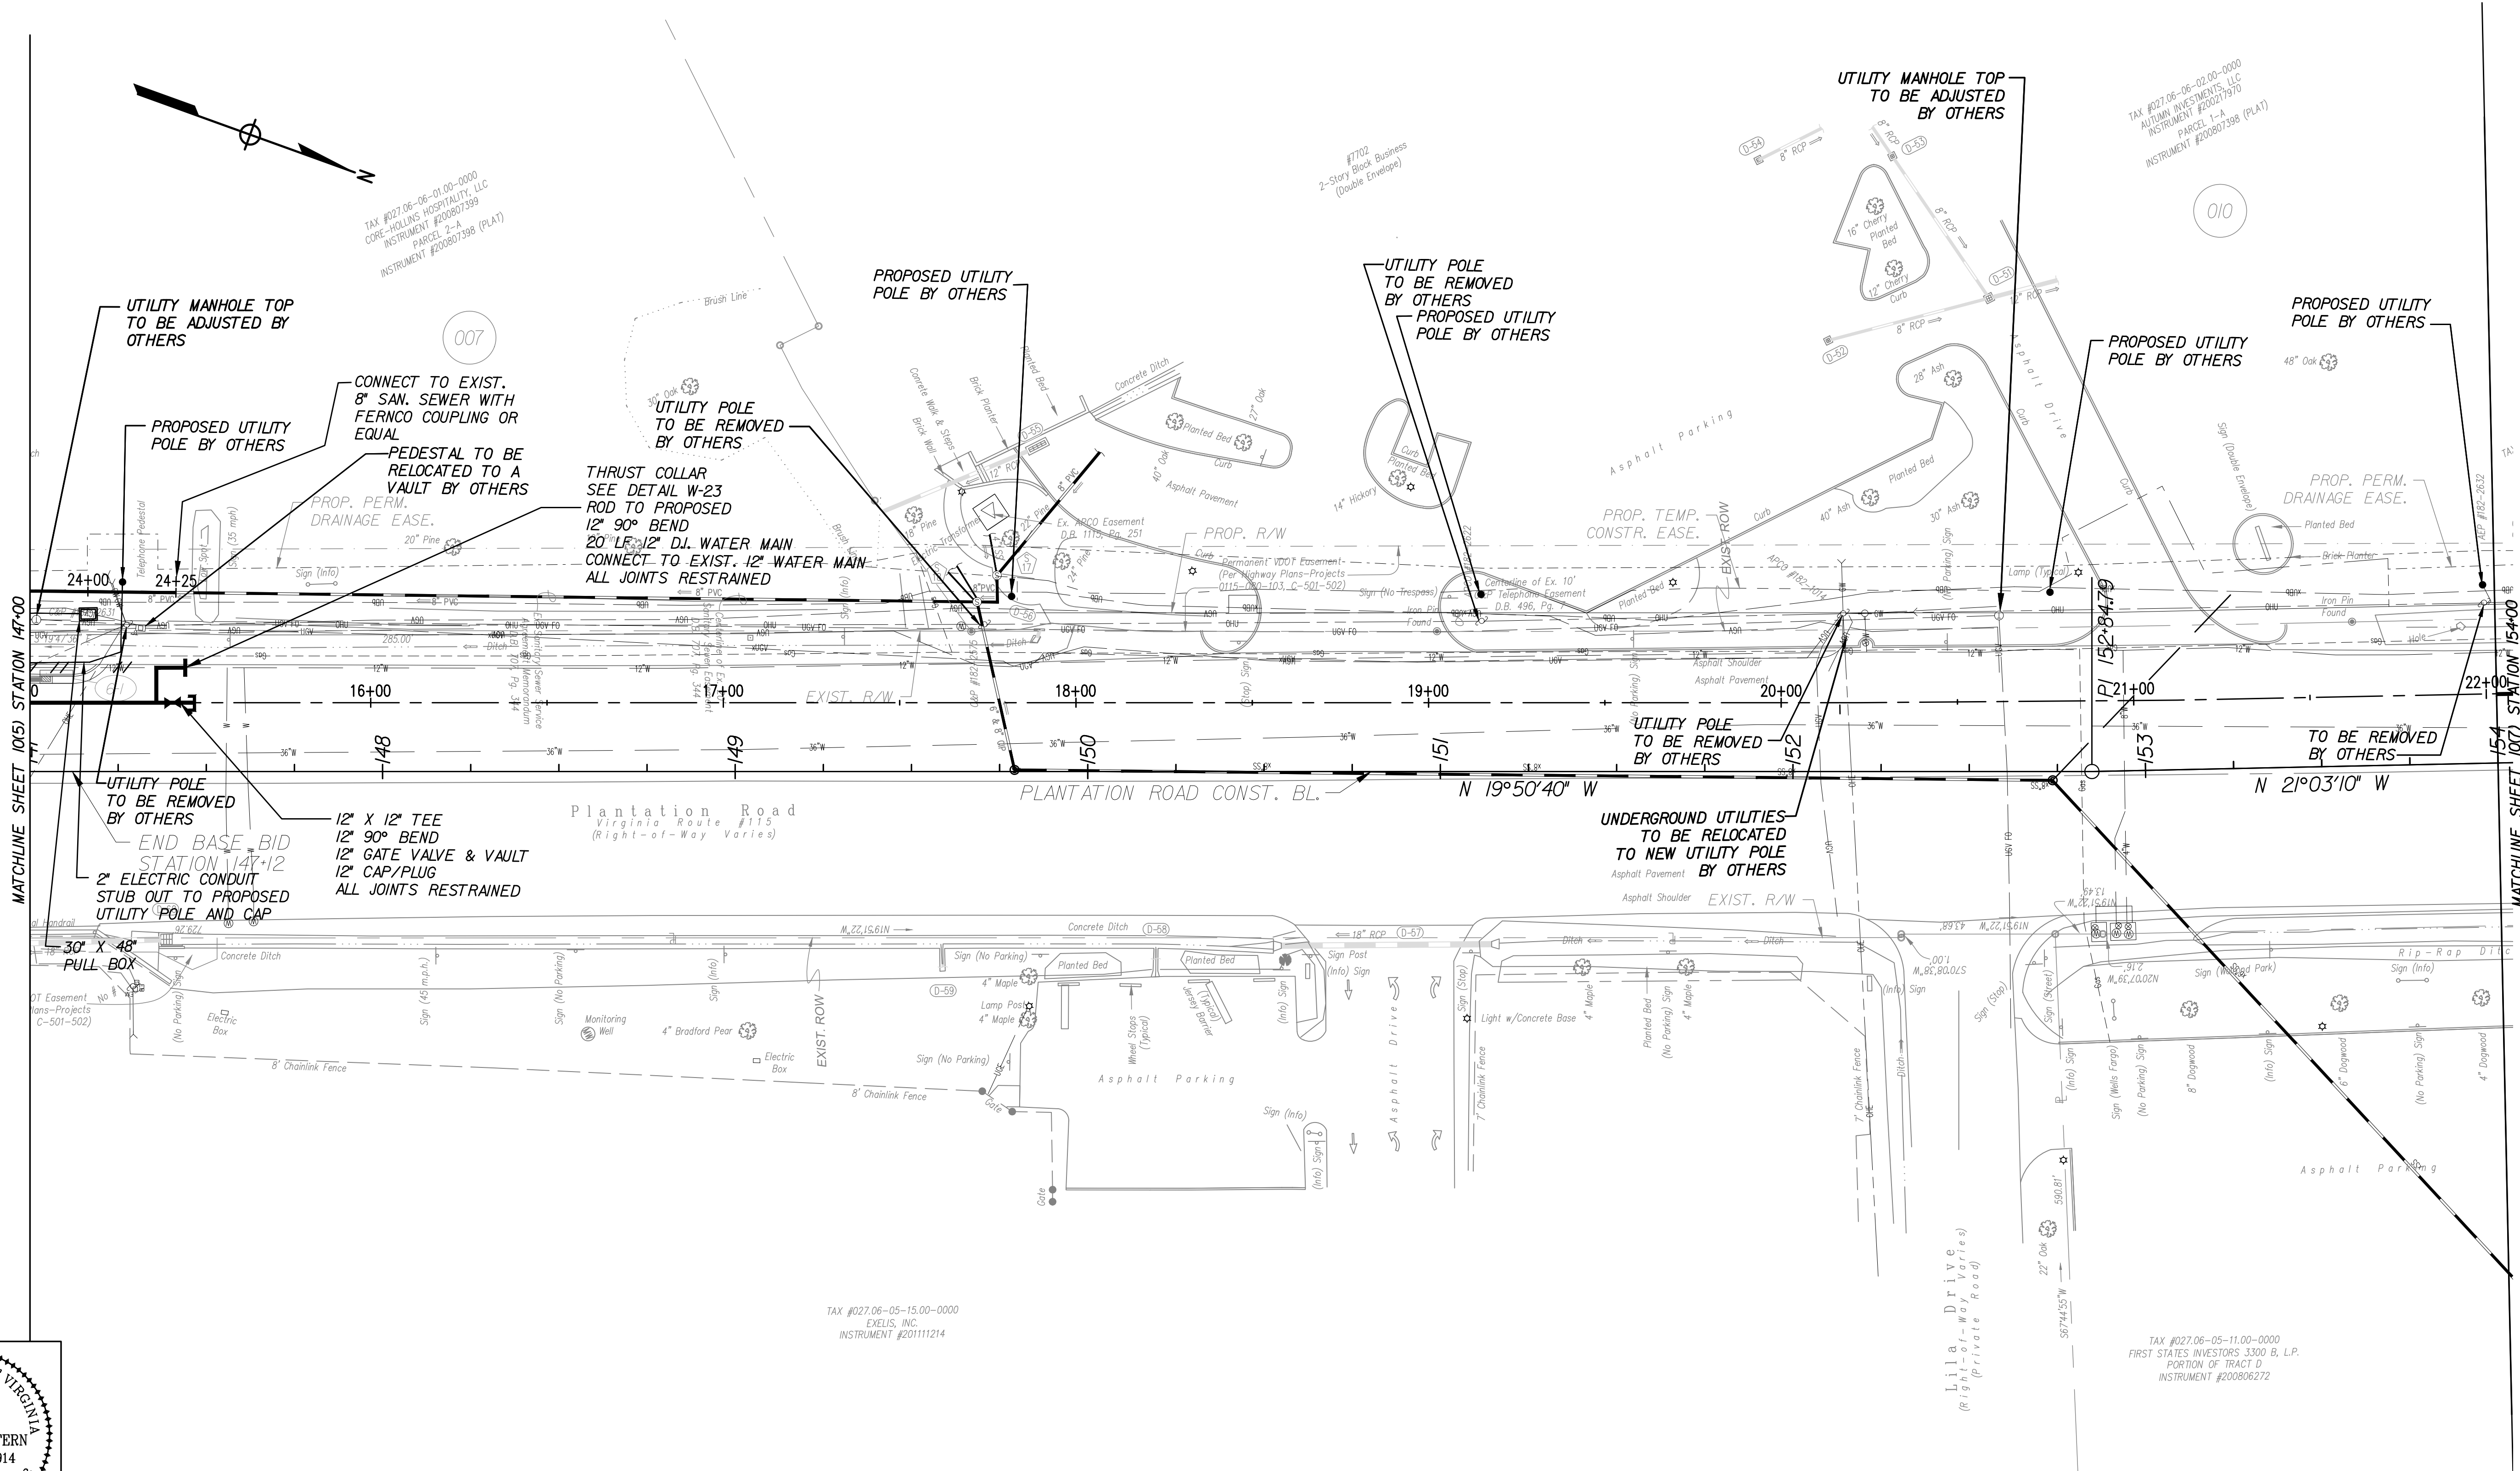

Whitman Requardt & Associates  
Blacksburg, Virginia  
UTILITY ENGINEER



**Whitman, Requardt & Associates, LLP**  
1700 Kraft Drive, Suite 1200, Blacksburg, Virginia 24060

COUNTY OF ROANOKE  
5204 BERNARD DRIVE  
ROANOKE, VA 24018

VDOT PROJECT NUMBERS:  
0115-080-R95, P101, C501 &  
EN12-080-823, P101, R201, C501

---

DOT UPC NUMBERS: 98220 & 1036

# PLANTATION ROAD, BICYCLE, PEDESTRIAN, AND STREETSCAPE IMPROVEMENTS PROJECT

|     |      |             |
|-----|------|-------------|
|     |      |             |
|     |      |             |
| Rev | Date | Description |

# UTILITY PLAN

Sheet  
0(6)