


ADDITIVE BID

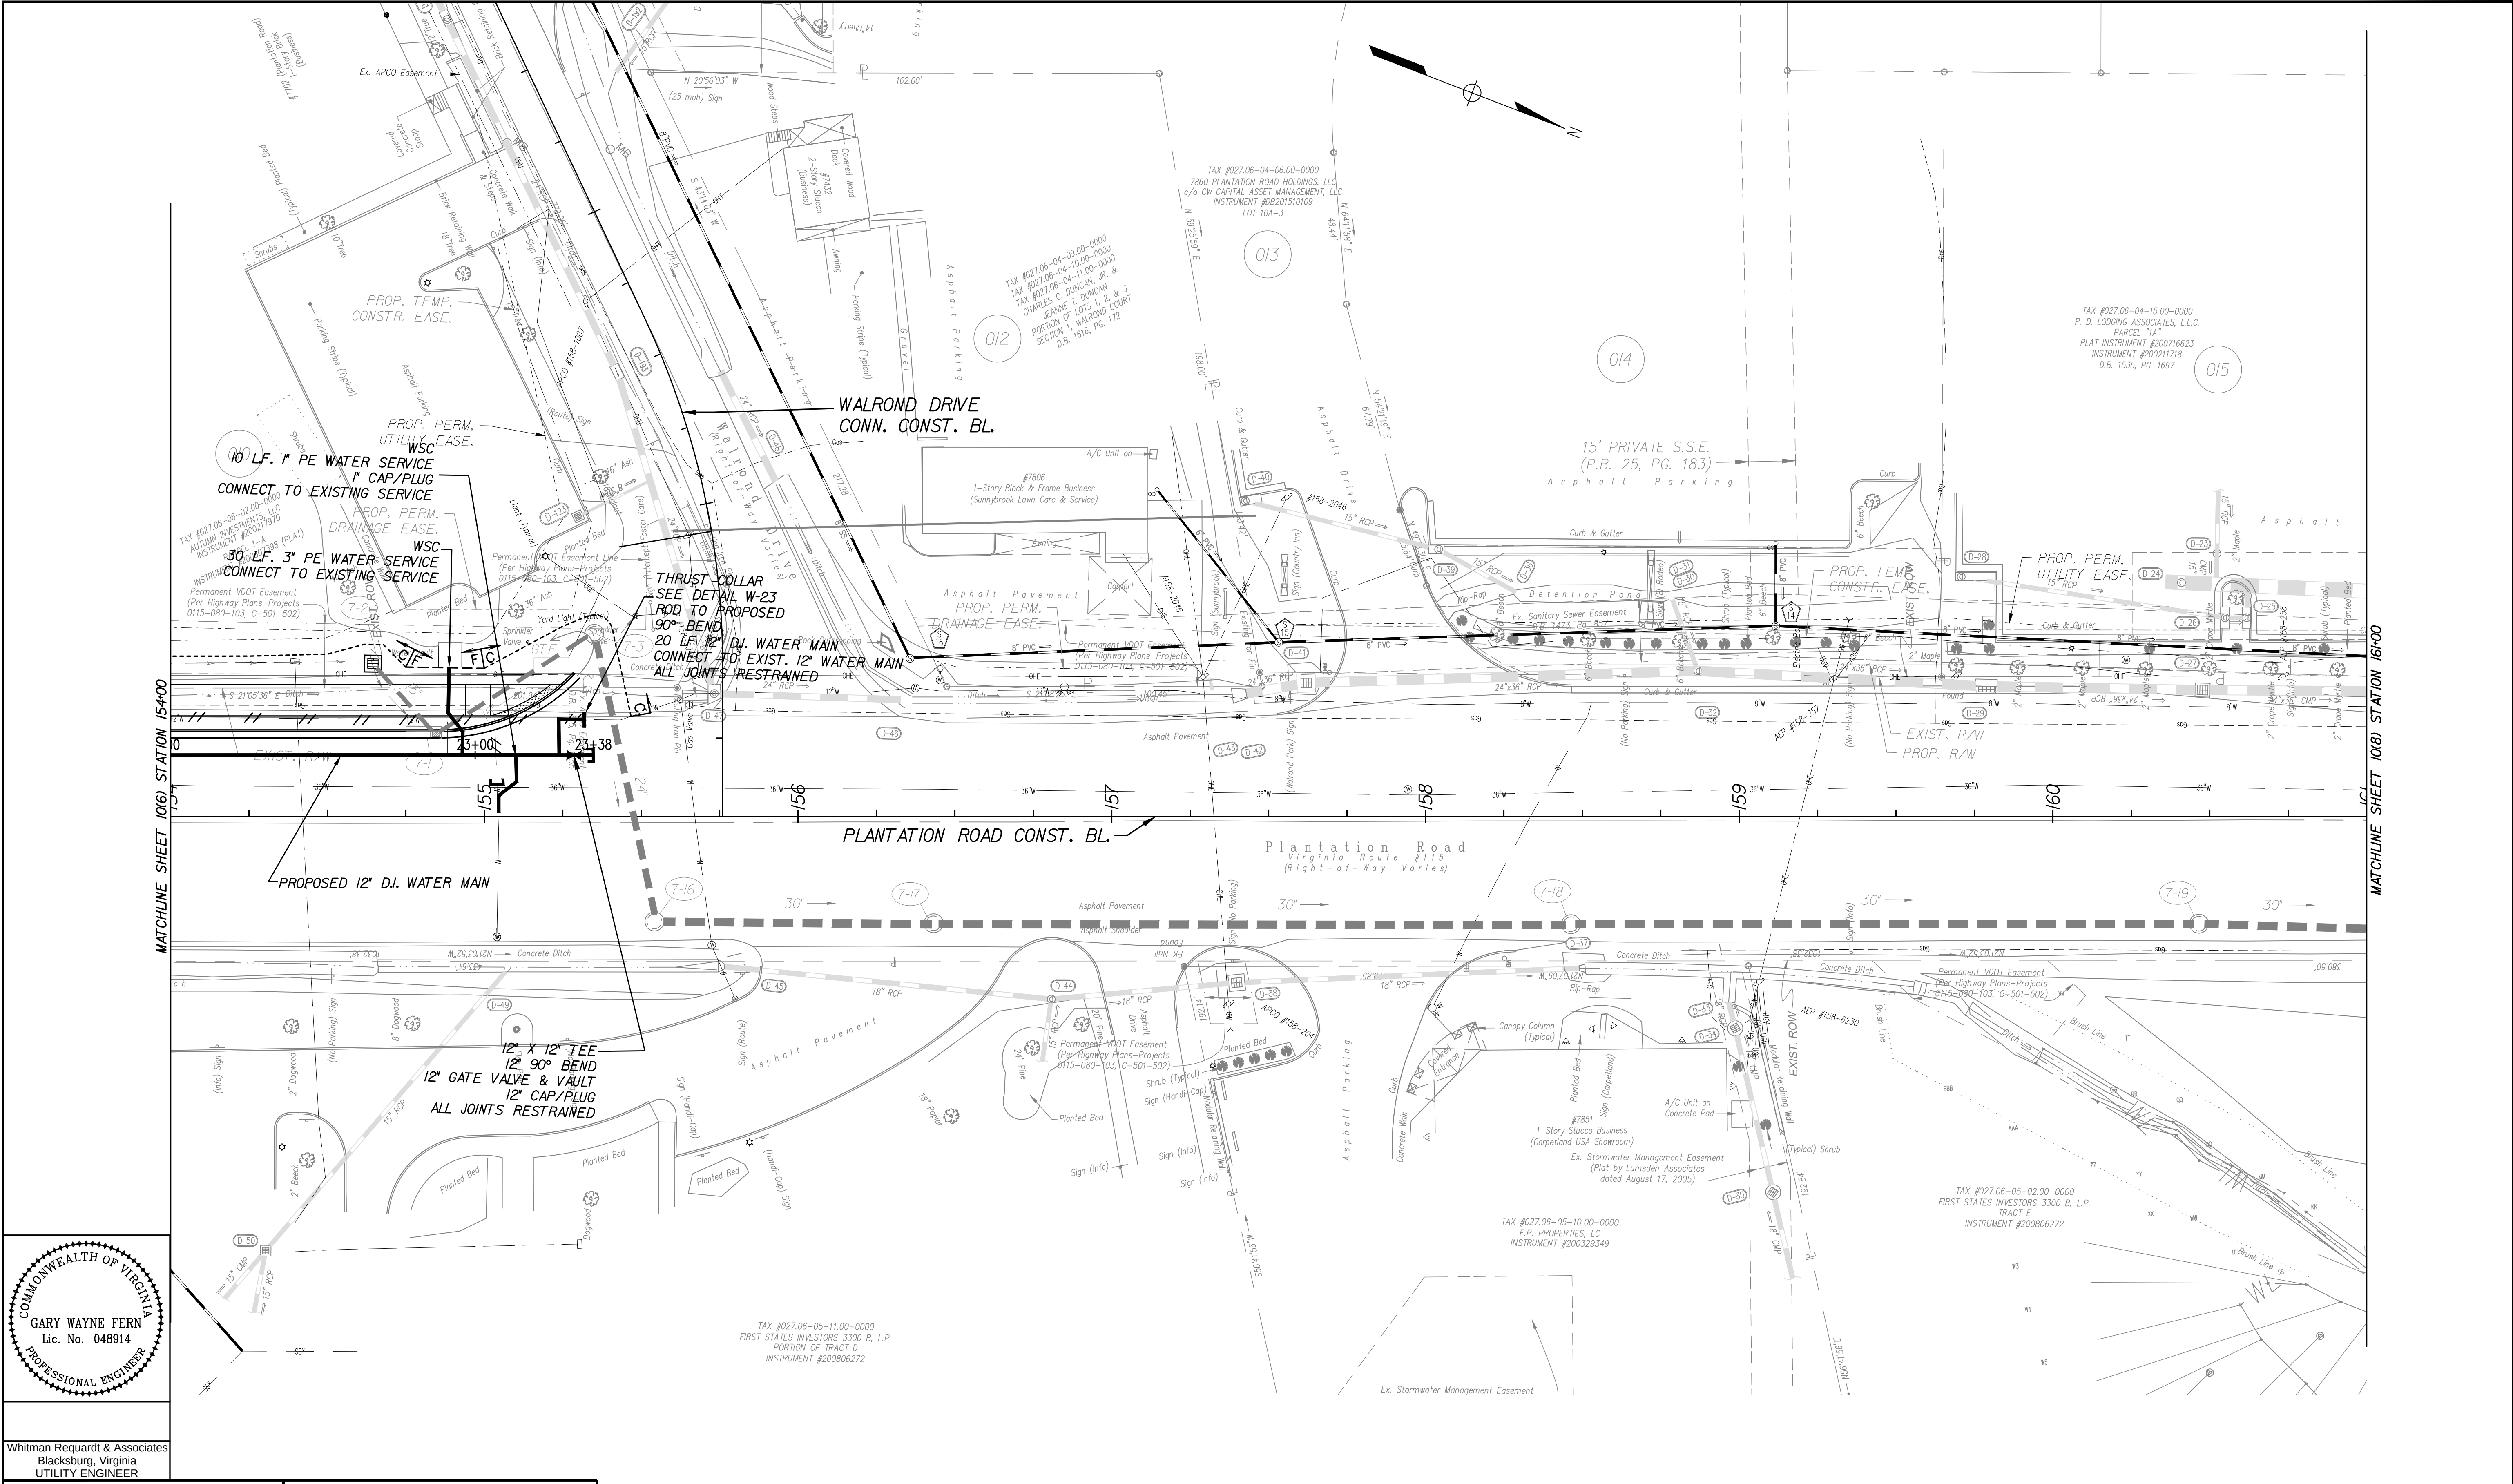

COMMONWEALTH OF VIRGINIA
GARY WAYNE FERN
Lic. No. 048914
PROFESSIONAL ENGINEER

Whitman Requardt & Associates
Blacksburg, Virginia
UTILITY ENGINEER



COUNTY OF ROANOKE
5204 BERNARD DRIVE
ROANOKE, VA 24018

VDOT PROJECT NUMBERS:
0115-080-R95, P101, C501 &
EN12-080-823, P101, R201, C501
VDOT UPC NUMBERS: 98220 & 103607

PLANTATION ROAD, BICYCLE, PEDESTRIAN, AND
STREETSCAPE IMPROVEMENTS PROJECT

Rev	Date	Description

Drawing
UTILITY PLAN

Sheet
10(7-1)