


BASE BID

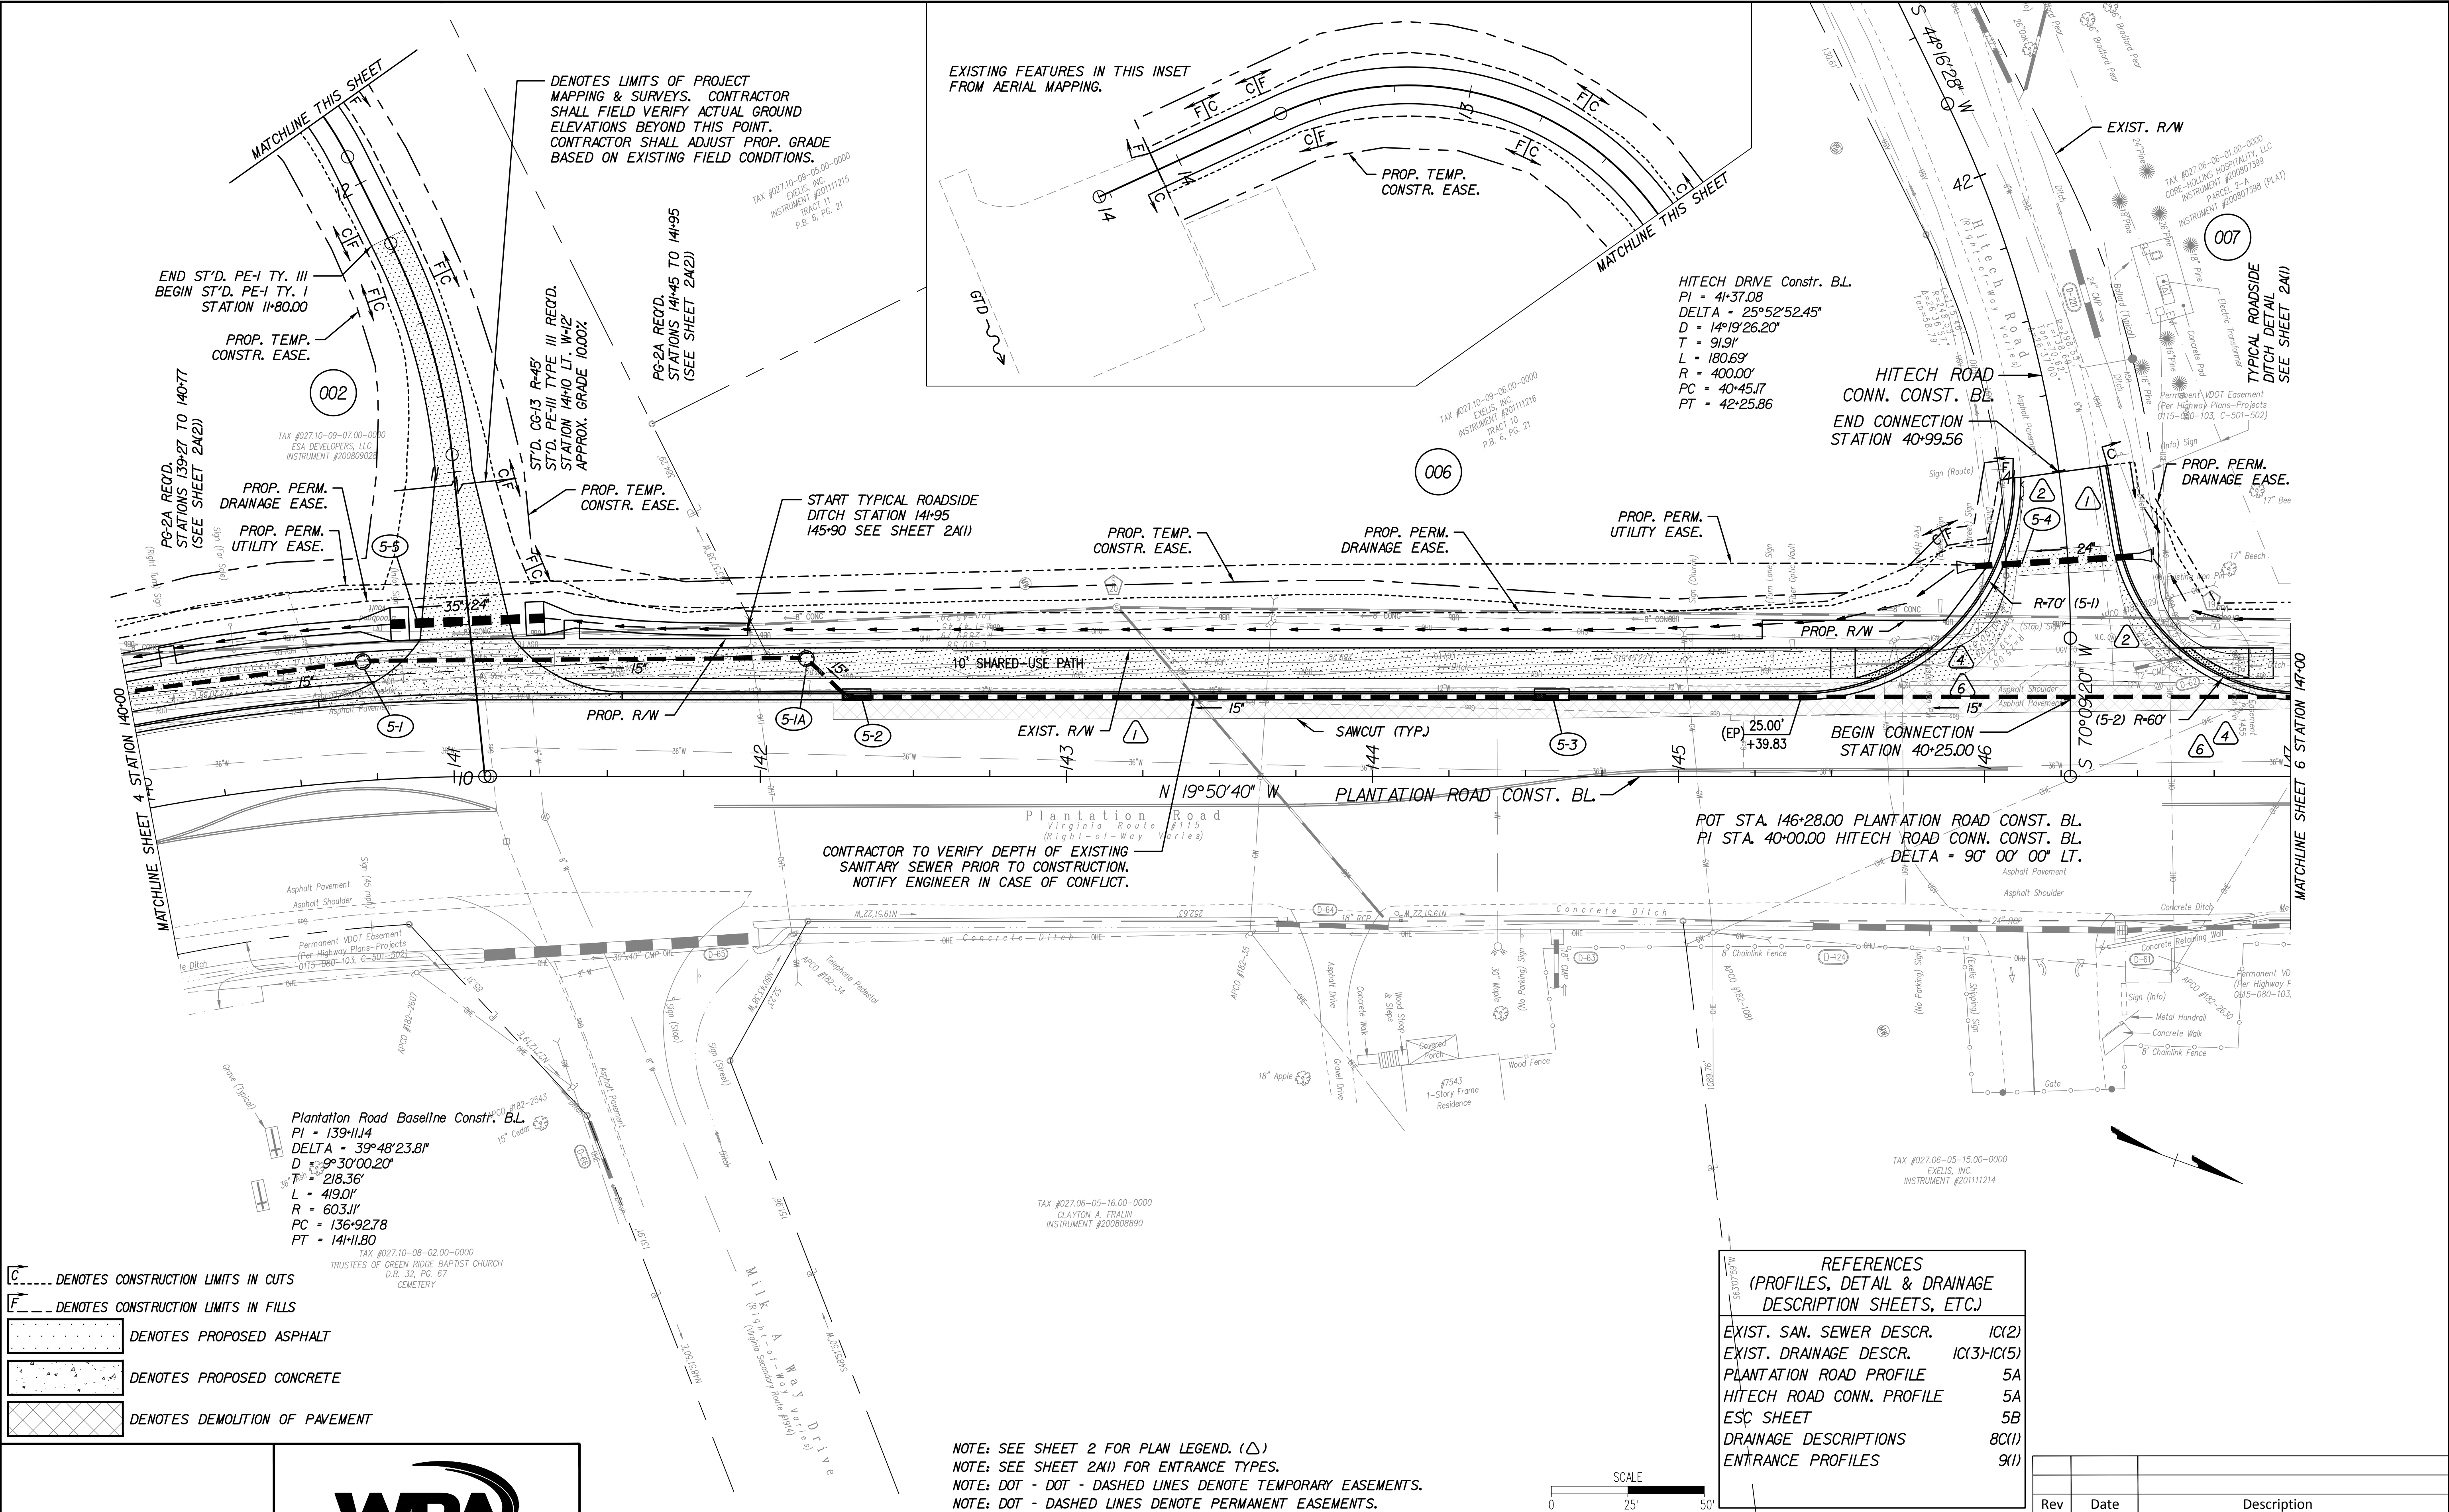

COUNTY OF ROANOKE
5204 BERNARD DRIVE
ROANOKE, VA 24018

VDOT PROJECT NUMBERS:
0115-080-R95, P101, C501 &
EN12-080-823, P101, R201, C501
VDOT UPC NUMBERS: 98220 & 103607

PLANTATION ROAD, BICYCLE, PEDESTRIAN, AND
STREETSCAPE IMPROVEMENTS PROJECT

PLAN SHEET

Sheet
5

REFERENCES (PROFILES, DETAIL & DRAINAGE DESCRIPTION SHEETS, ETC.)	
EXIST. SAN. SEWER DESCR.	1C(2)
EXIST. DRAINAGE DESCR.	1C(3)-1C(5)
PLANTATION ROAD PROFILE	5A
HITECH ROAD CONN. PROFILE	5A
ESC SHEET	5B
DRAINAGE DESCRIPTIONS	8C(1)
ENTRANCE PROFILES	9(1)

Rev	Date	Description